

8/6/13

EAU
ENGINEER



Signed by


Trak-Keun Kim

16650A7F83E2449...

8/11/2025

PLAN AND PROFILE OF NW1

MATCHLINE -NWI- STA.22+05.00
SEE SHEET 2N-1

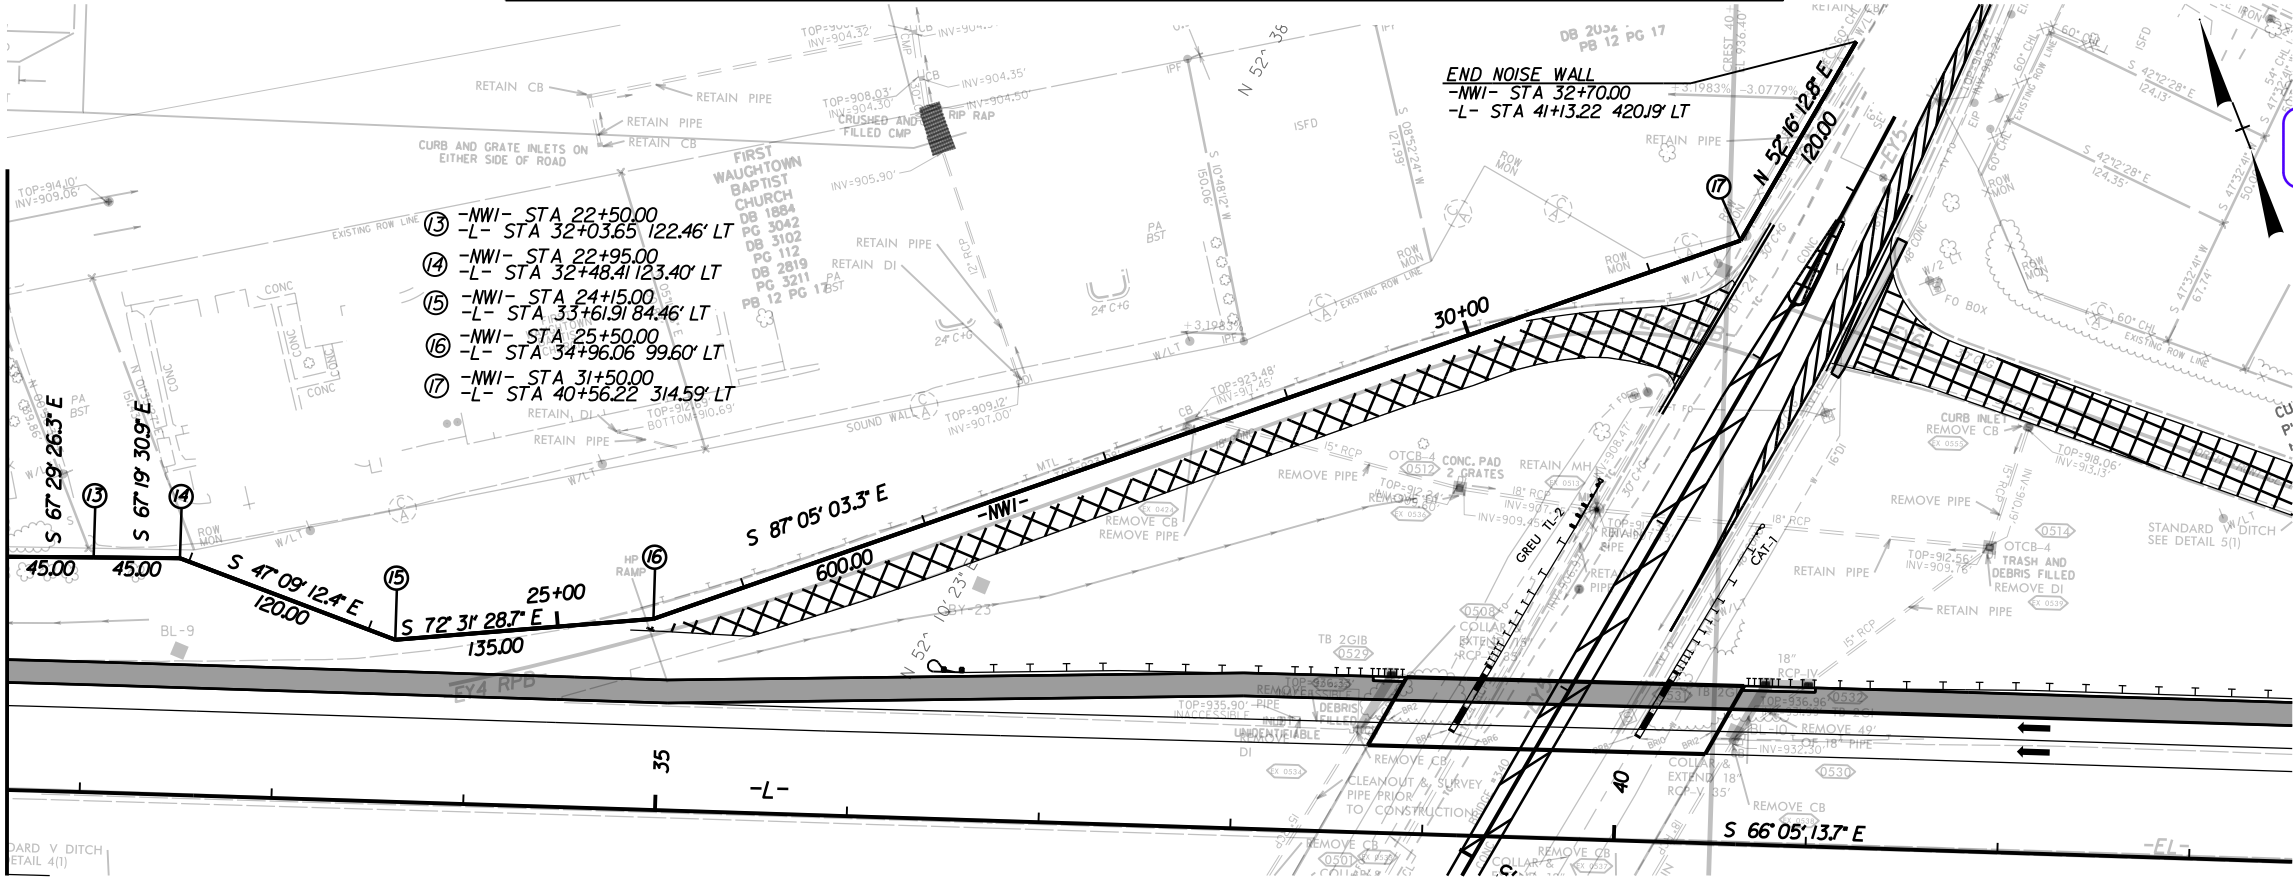


NOTE NO. 1: PANEL LENGTH WAS ADJUSTED TO AVOID PIPE CROSSING
(PANEL#41, 48, 49, 52=10' WIDE PANEL#42=20'WIDE
PANEL#50,51=25' WIDE)

NOTE NO. 2: FIRE HYDRANT ACCESS
SHALL BE PROVIDED IN A MANNER
CONSISTENT WITH EXISTING ACCESS

NOTE NO. 3: CONTRACTOR SHALL REMOVE EXISTING NOISE WALL EXCEPT THAT THE PILE FOUNDATIONS MAY REMAIN
IN THE GROUND. CONTRACTOR TO ADJUST PROPOSED PILE LOCATIONS AS NEEDED TO AVOID CONFLICTS WITH
EXISTING FOUNDATIONS PROVIDED THE TOP OF WALL ELEVATION DOES NOT CHANGE.

NW1 DESIGN DATA

PANEL NUMBER	81-91	92	93	94-134	135-151
TOP ELEVATION	941'	942'	943'	944'	945'
LENGTH	165'	15'	15'	615'	255'

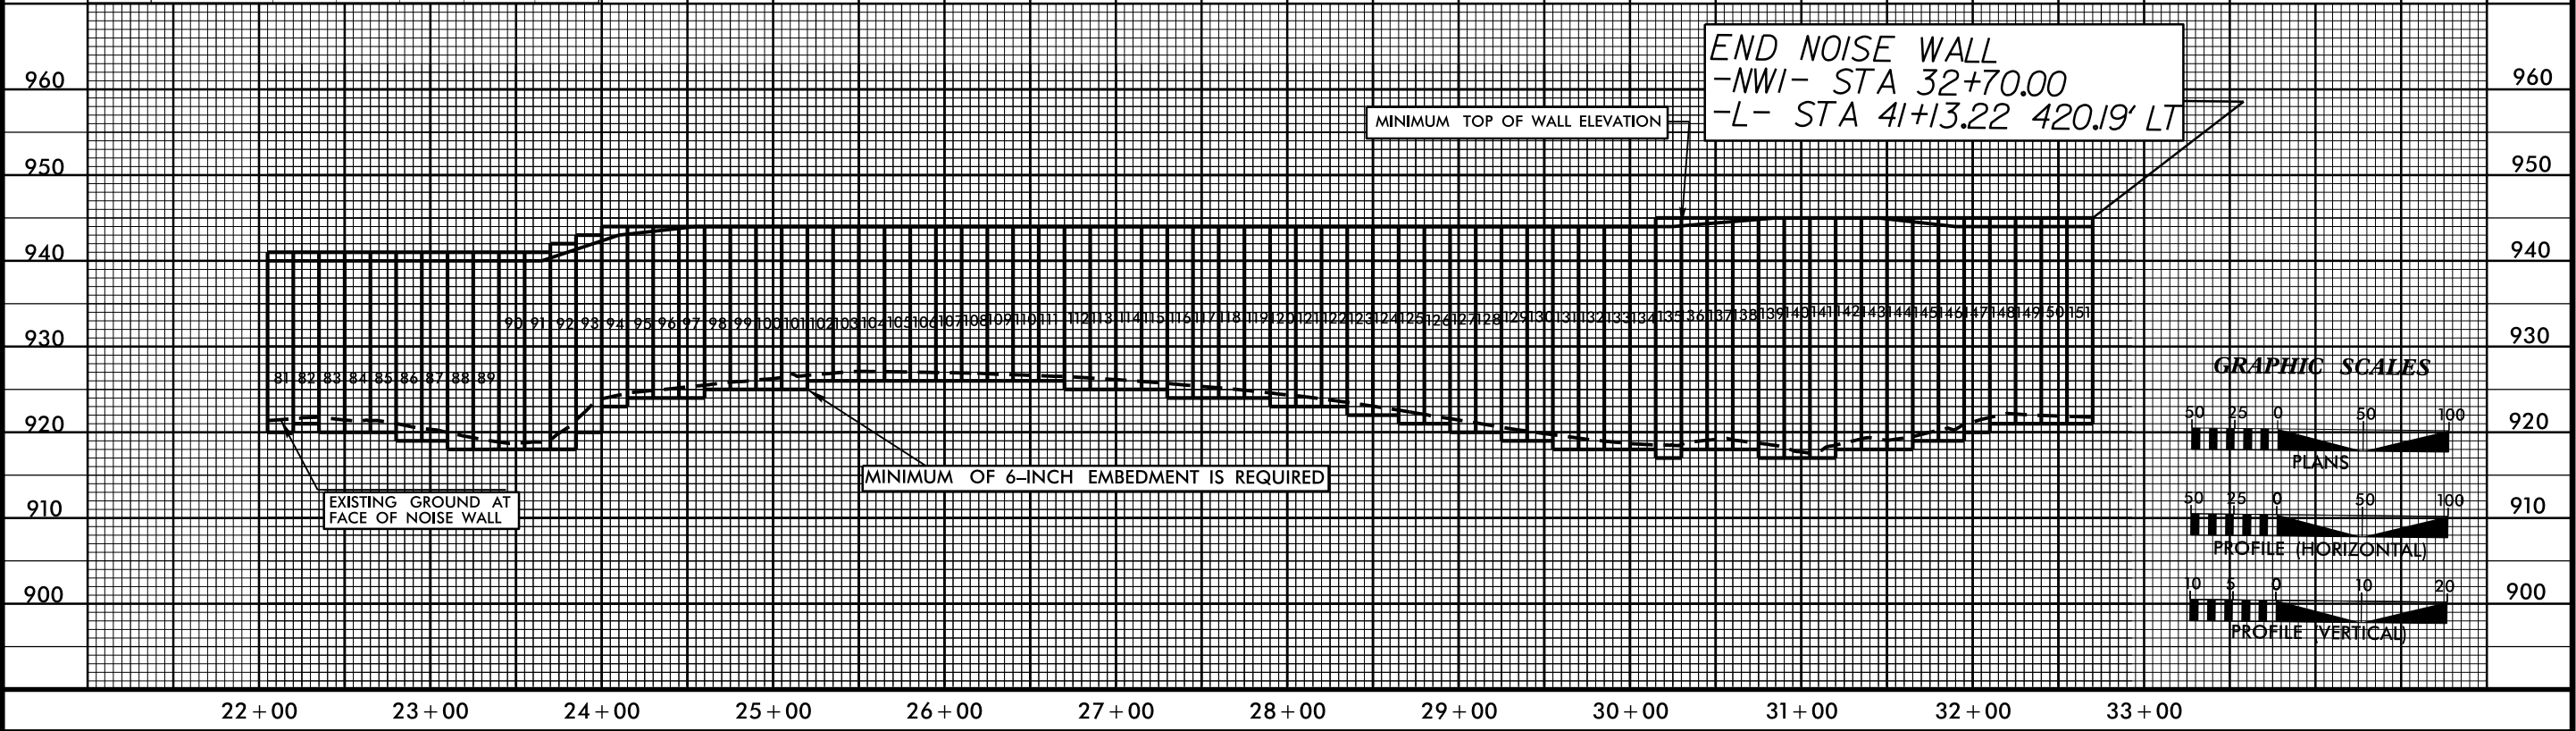

10-FEB-2025 12:37
R:\DWG\CON\Division09\15880\PEA\HEU.Noise-Air\Wall Envelopes\15880 NW1-psn02.DGN
\$\$\$\$