

TIP NO.
I-5880


SHEET NO.
SIGN-3

APPROVED:


DATE: 7/11/2025 | 10:44:22 AM EDT

SEAL


DOCUMENT NOT CONSIDERED FINAL
UNLESS ALL SIGNATURES COMPLETED

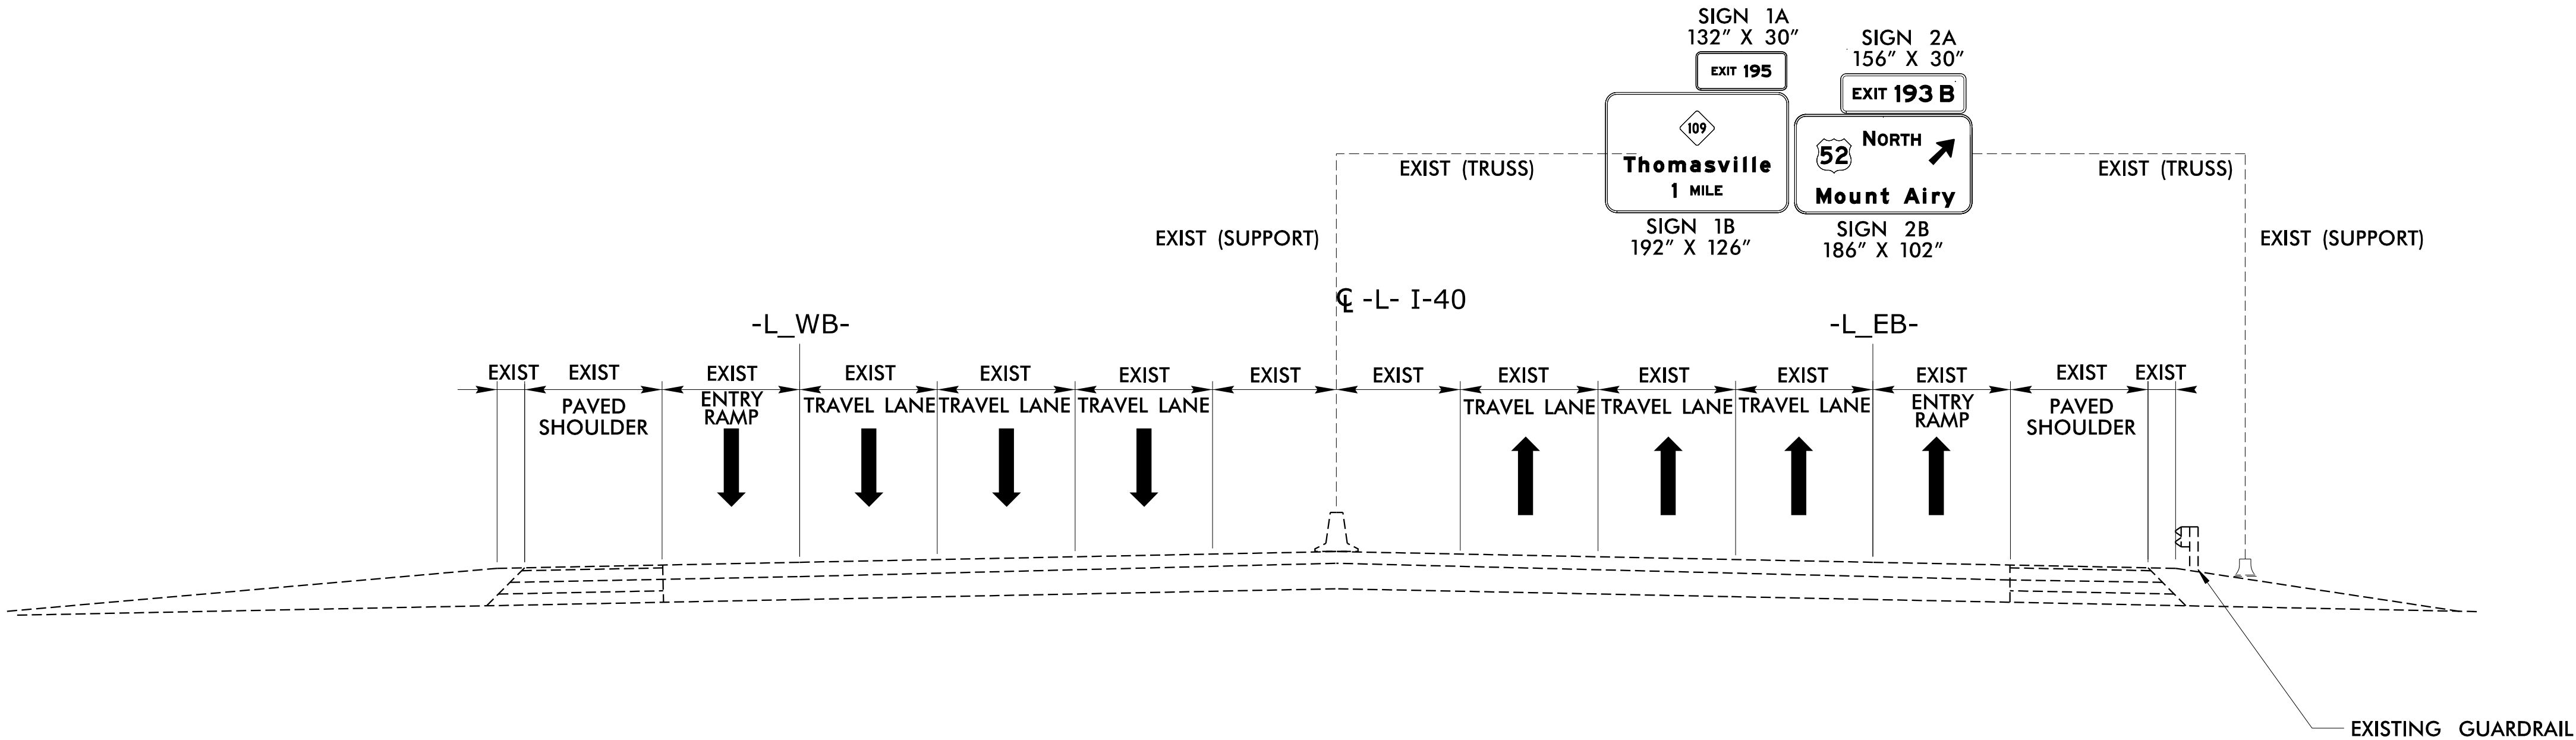

- NOTES:
- SEE STANDARD 904-3(B)(3) FOR REQUIREMENTS OF NEW STRUCTURAL MEMBERS, MOUNTING HARDWARE FOR NEW SIGNS, SHOP DRAWINGS, BRACING AND ACESSORY HARDWARE FOR ATTACHEMENTS.
 - CUT EXISTING WALKWAY SUPPORTS AT THE BOTTOM OF PROPOSED PANELS.
 - SEE NCDOT STANDARD SPECIFICATIONS, SECTION 1076-6 FOR REPAIR OF GALVANIZING.
 - EERECT SIGN PANELS WITH MINIMUM 18' VERTICAL CLEARANCE.

LOCATION: 36.062741, -80.231986



Johnson, Mirmiran, & Thompson, Inc.
4700 Falls of Neuse Rd, Suite 100,
Raleigh, NC 27603
License No: C-3097

EXIST OVHD ASSEMBLY 'A'
(SEE SHEET SIGN-10A)

Used:df:redde