


TIP NO.		SHEET NO.
I-5880		SIGN-3C
<p>Signed by:</p> <div style="border: 1px solid black; padding: 2px; display: inline-block;">  </div> <hr/> <p>8A8DDCF32D44421...</p>		
<p>11/1/2025 10:44:22 AM EDT</p> <hr/>		
		


**JURIMENT NOT CONSIDERED FINAL
TILL ALL SIGNATURES COMPLETED**

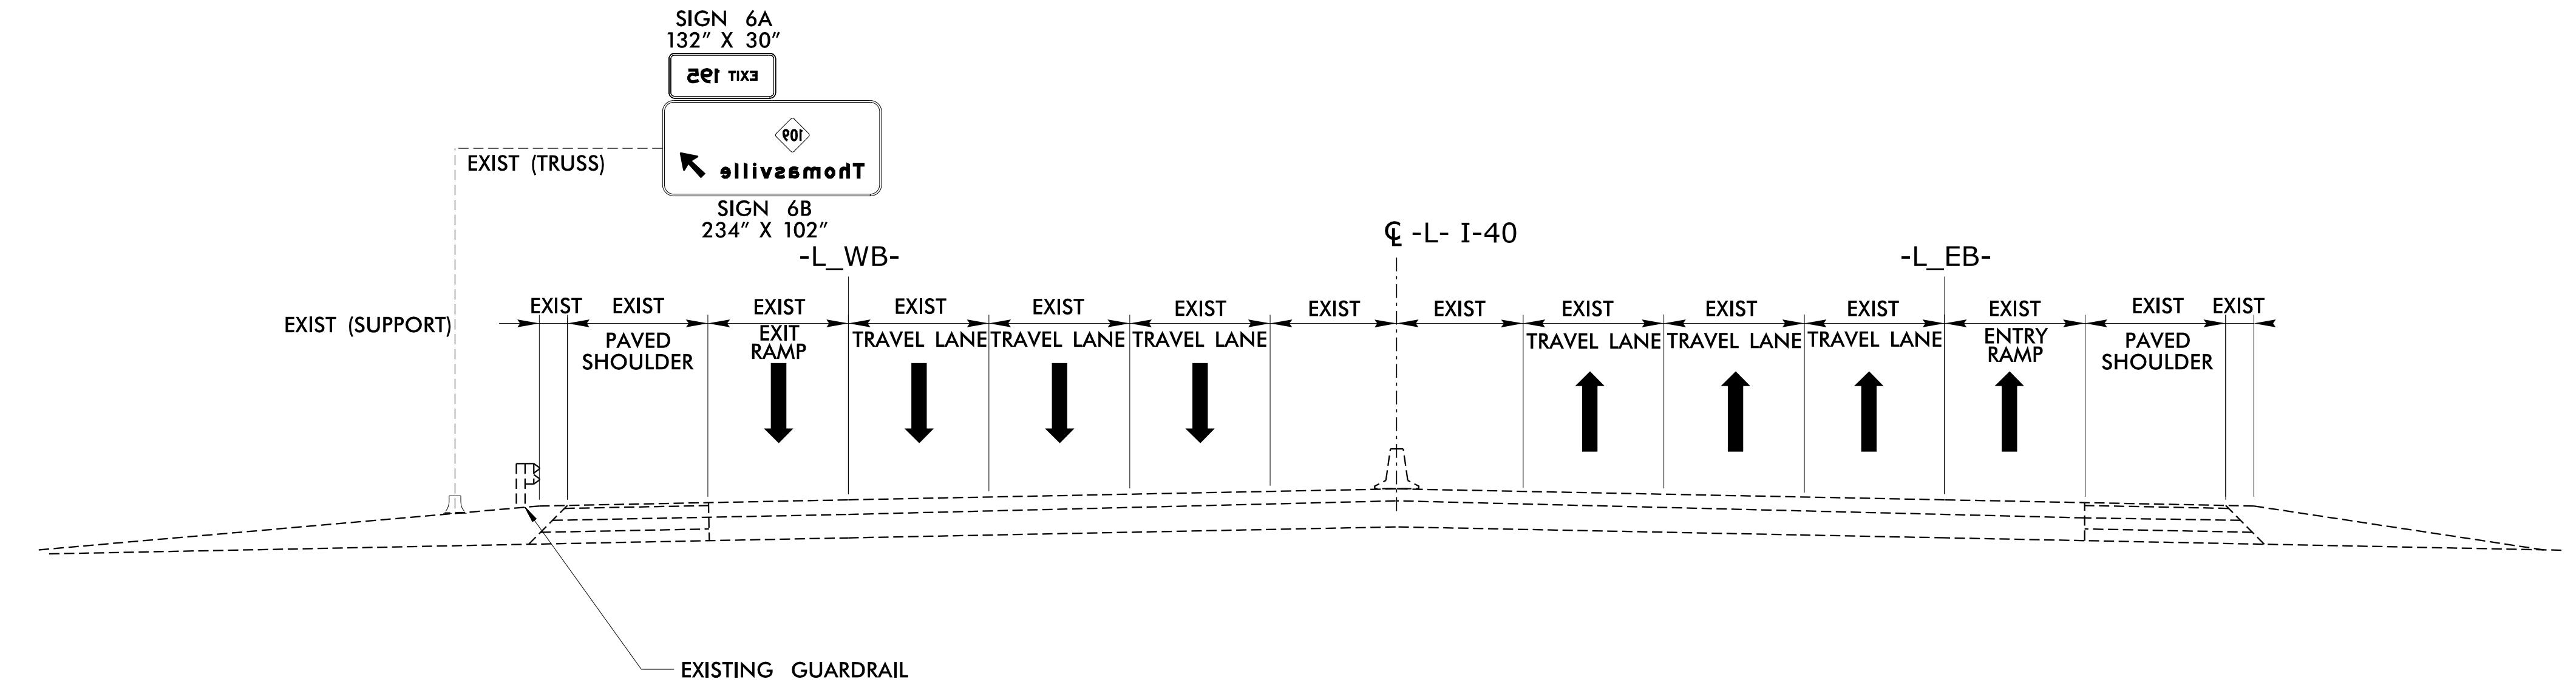

NOTES

1. SEE STANDARD 904-3(B)(3) FOR REQUIREMENTS OF NEW STRUCTURAL MEMBERS, MOUNTING HARDWARE FOR NEW SIGNS, SHOP DRAWINGS, BRACING AND ACCESSORY HARDWARE FOR ATTACHEMENTS.
2. CUT EXISTING WALKWAY SUPPORTS AT THE BOTTOM OF PROPOSED PANELS.
3. SEE NCDOT STANDARD SPECIFICATIONS, SECTION 1076-6 FOR REPAIR OF GALVANIZING.
4. ERECT SIGN PANELS WITH MINIMUM 18' VERTICAL CLEARANCE.

LOCATION: 36.058468, -80.209955

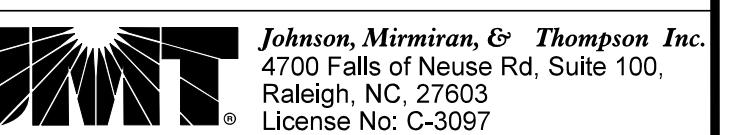

**EXIST OVHD ASSEMBLY 'D'
-L- 68+92.32
I-40 WB**