


FORSYTH COUNTY

TYPE OF WORK: TRAFFIC SIGNALS AND SIGNAL COMMUNICATIONS

Contract: C204975

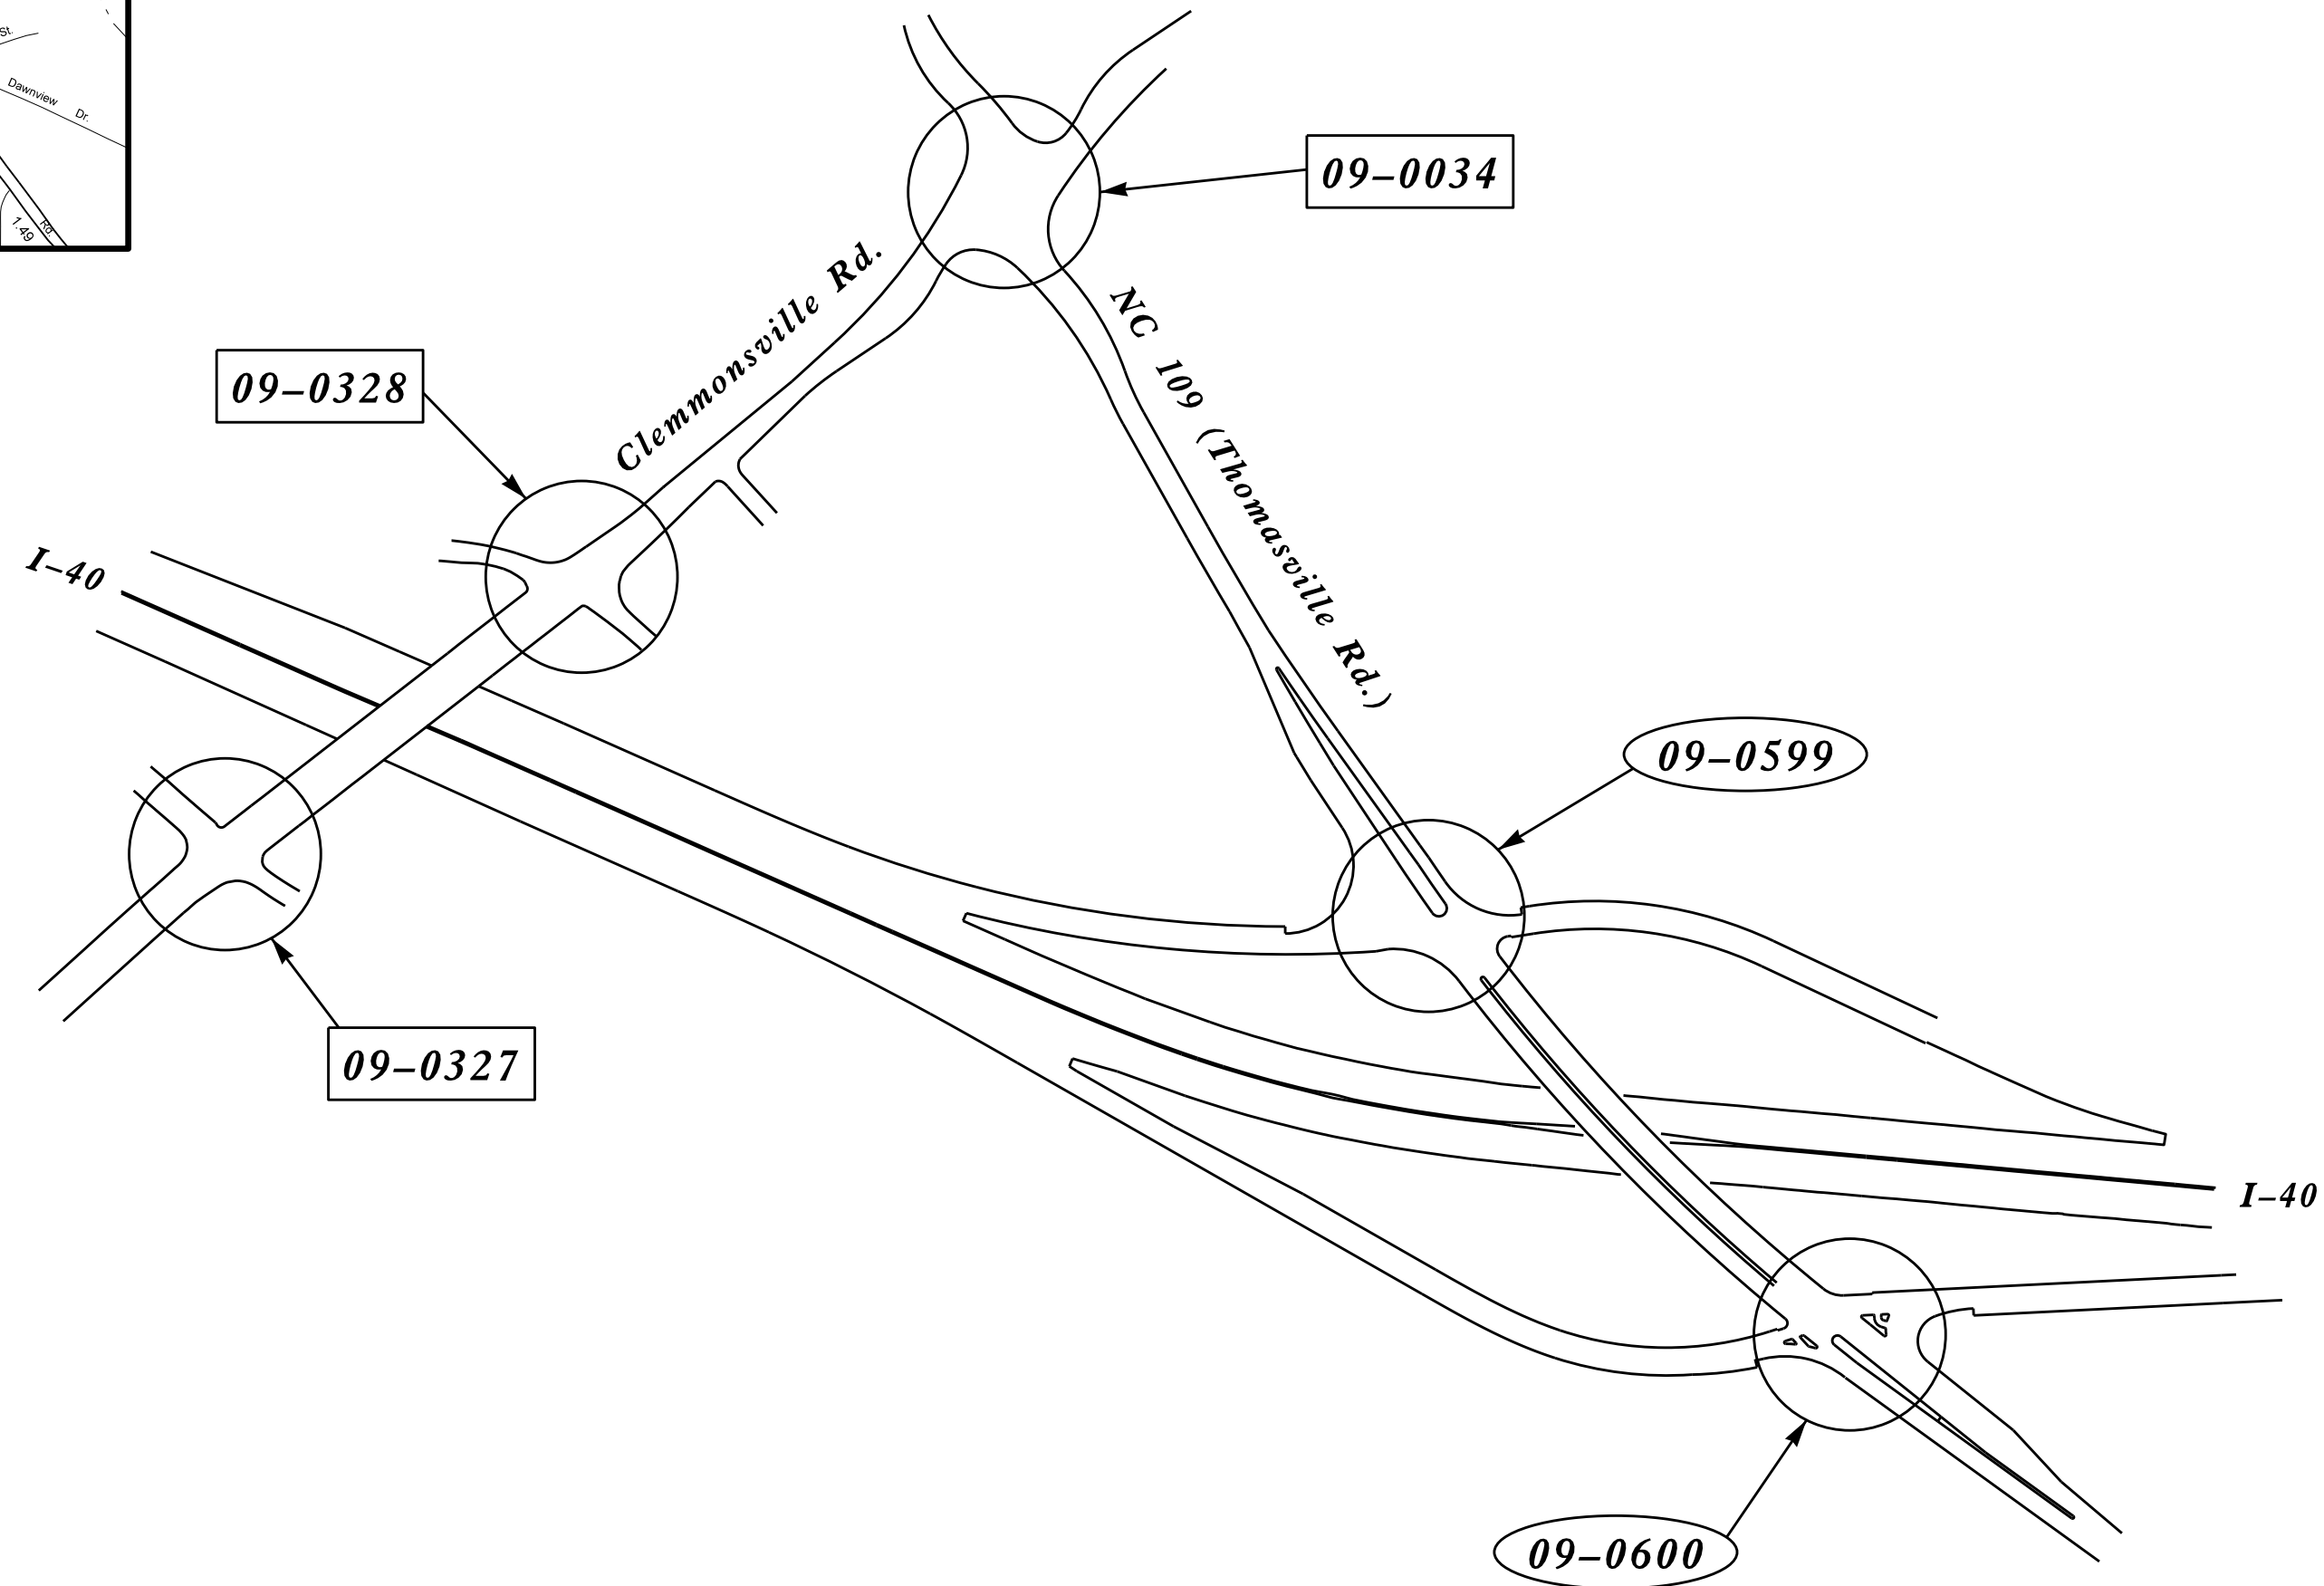

**Refer to "Roadway Standard Drawings
NCDOT" dated January 2024 and
"Standard Specifications for Roads
and Structures" dated January 2024.**

Robert J. Ziemba, PE – Central Region Signals Engineer
Ryan W. Hough, PE – Signal Equipment Design Engineer
Gregg Green – Signal Communications Project Engineer

750 N. Greenfield Parkway, Garner, NC 27529