
I - 5880 SCP - 2

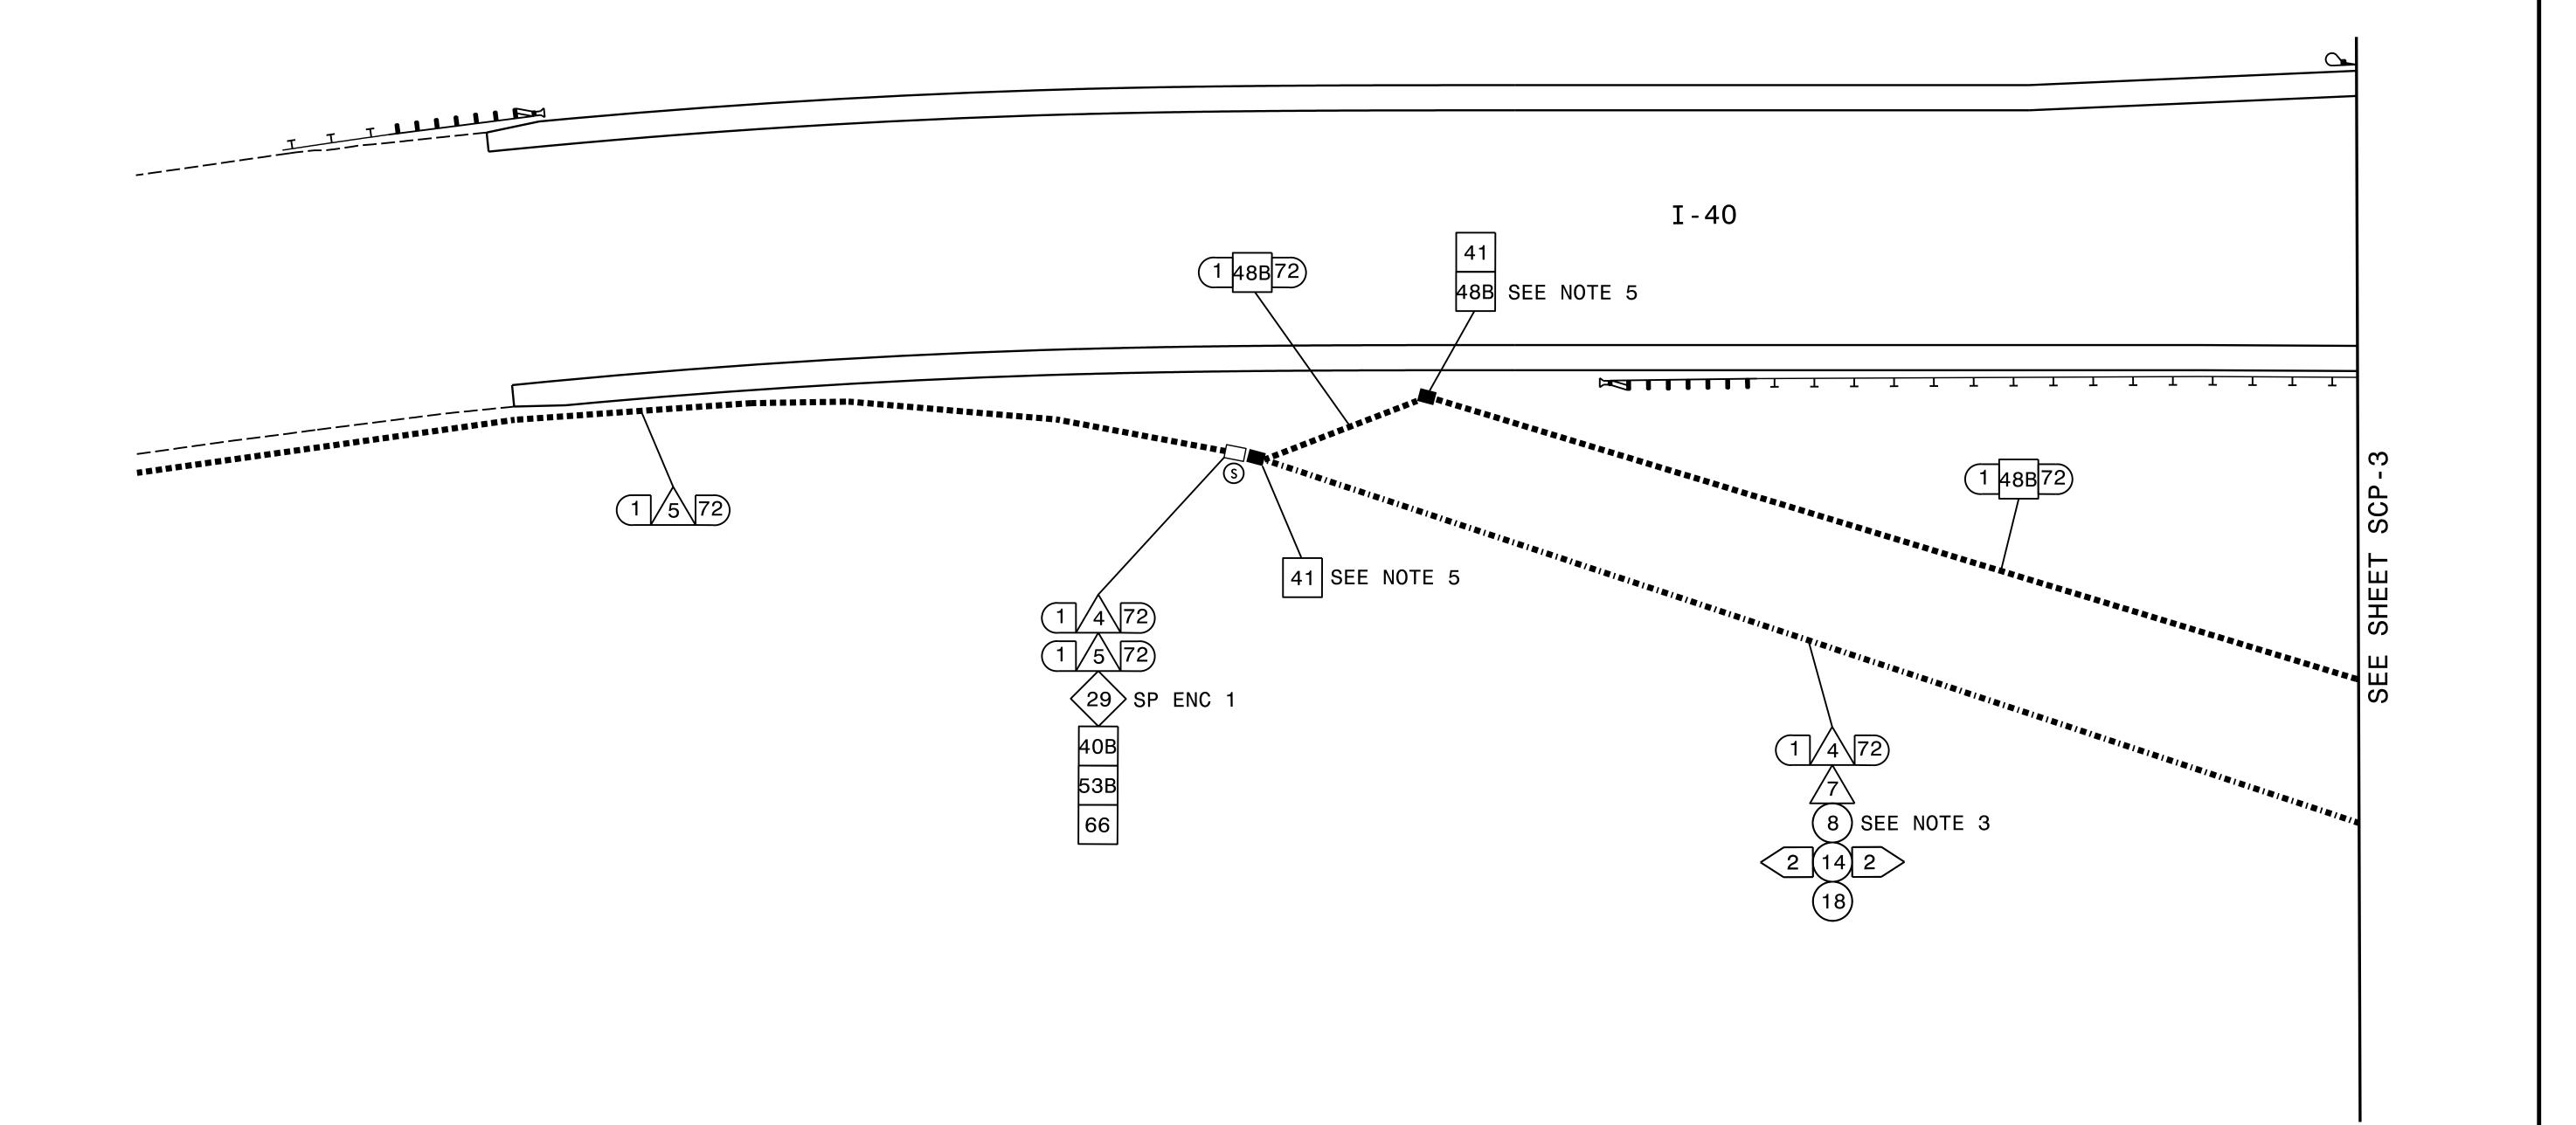


NOTES:

- 1. NOTIFY THE NCDOT REGIONAL ITS ENGINEER AT 336–554–9700 AND THE W-S SIGNAL SYSTEM MANAGER AT 336–747–6867 AFTER ALL WORK IS PERFORMED TO ENSURE THAT ALL FIBER CIRCUITS ARE FUNCTIONING PROPERLY. ALL WORK IS NOT COMPLETE UNTIL THE SIGNAL SYSTEM AND ITS DEVICES ARE BACK UP AND OPERATIONAL. EXISTING FIBER MUST REMAIN IN OPERATION THROUGHOUT INSTALLATION OF PROPOSED FIBER. SPLICING CUT OVER FROM EXISTING TO PROPOSED FIBER MUST OCCUR WITHIN A DAY'S WORK TO ENSURE NO DEVICE IS OFFLINE MORE THAN 24 HOURS. SEE ICT'S.
- 2. CONTRACTOR TO RECORD EXISTING SPLICE ARRANGEMENT FOR COMPARISON TO THE SUPPLIED SPLICE DETAILS. IF DISCREPANCIES EXIST, CONTACT THE ENGINEER TO DETERMINE HOW TO PROCEED WITH RESPLICING. PROVIDE AS-BUILT PLANS TO THE ENGINEER IF FINAL SPLICE ARRANGEMENT DIFFERS FROM THE SUPPLIED SPLICE DETAILS.
- 3. CONTRACTOR TO INSTALL CONDUIT AND FIBER AS CLOSE TO BACK EDGE OF MAINTAINED RIGHT-OF-WAY AS POSSIBLE WITHOUT IMPACTING NOISE WALL.
- 4. CONTRACTOR MAINTAIN A MINIMUM DEPTH OF 15' TO AVOID IMPACT WITH FUTURE RAMP CONSTRUCTION AND DECONSTRUCTION ACTIVITIES.
- 5. REMOVE AND DISPOSE OF EXISTING JUNCTION BOXES AND FIBER OPTIC CABLE. CUT CONDUITS AT 30" BELOW GRADE AND ABANDON. FILL VOIDS AFTER REMOVALS WITH APPROVED MATERIALS.




www.exultengineering.com

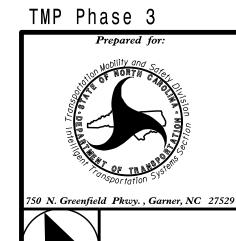

Winston-Salem Signal System
Communications Cable and
Conduit Routing

Division 9 Forsyth County Winston-Salem
PLAN DATE: May 2025 EXULT PROJ. NO: 15021
PREPARED BY: JA Wendt REVIEWED BY: KV Nicholas

REVISIONS

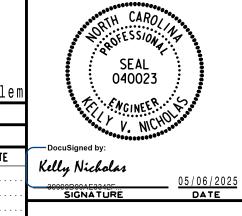

DOCUMENT NOT CONSIDERED FINAL UNLESS ALL SIGNATURES COMPLETED

SEAL