

6/23/16




PROJ. REFERENCE NO.  
I-5880

SHEET NO.  
X-8

BEGIN UNDERCUT EXCAVATION  
-L- STA. 40 + 21.00

END BRIDGE  
-L- STA. 40 + 21.00

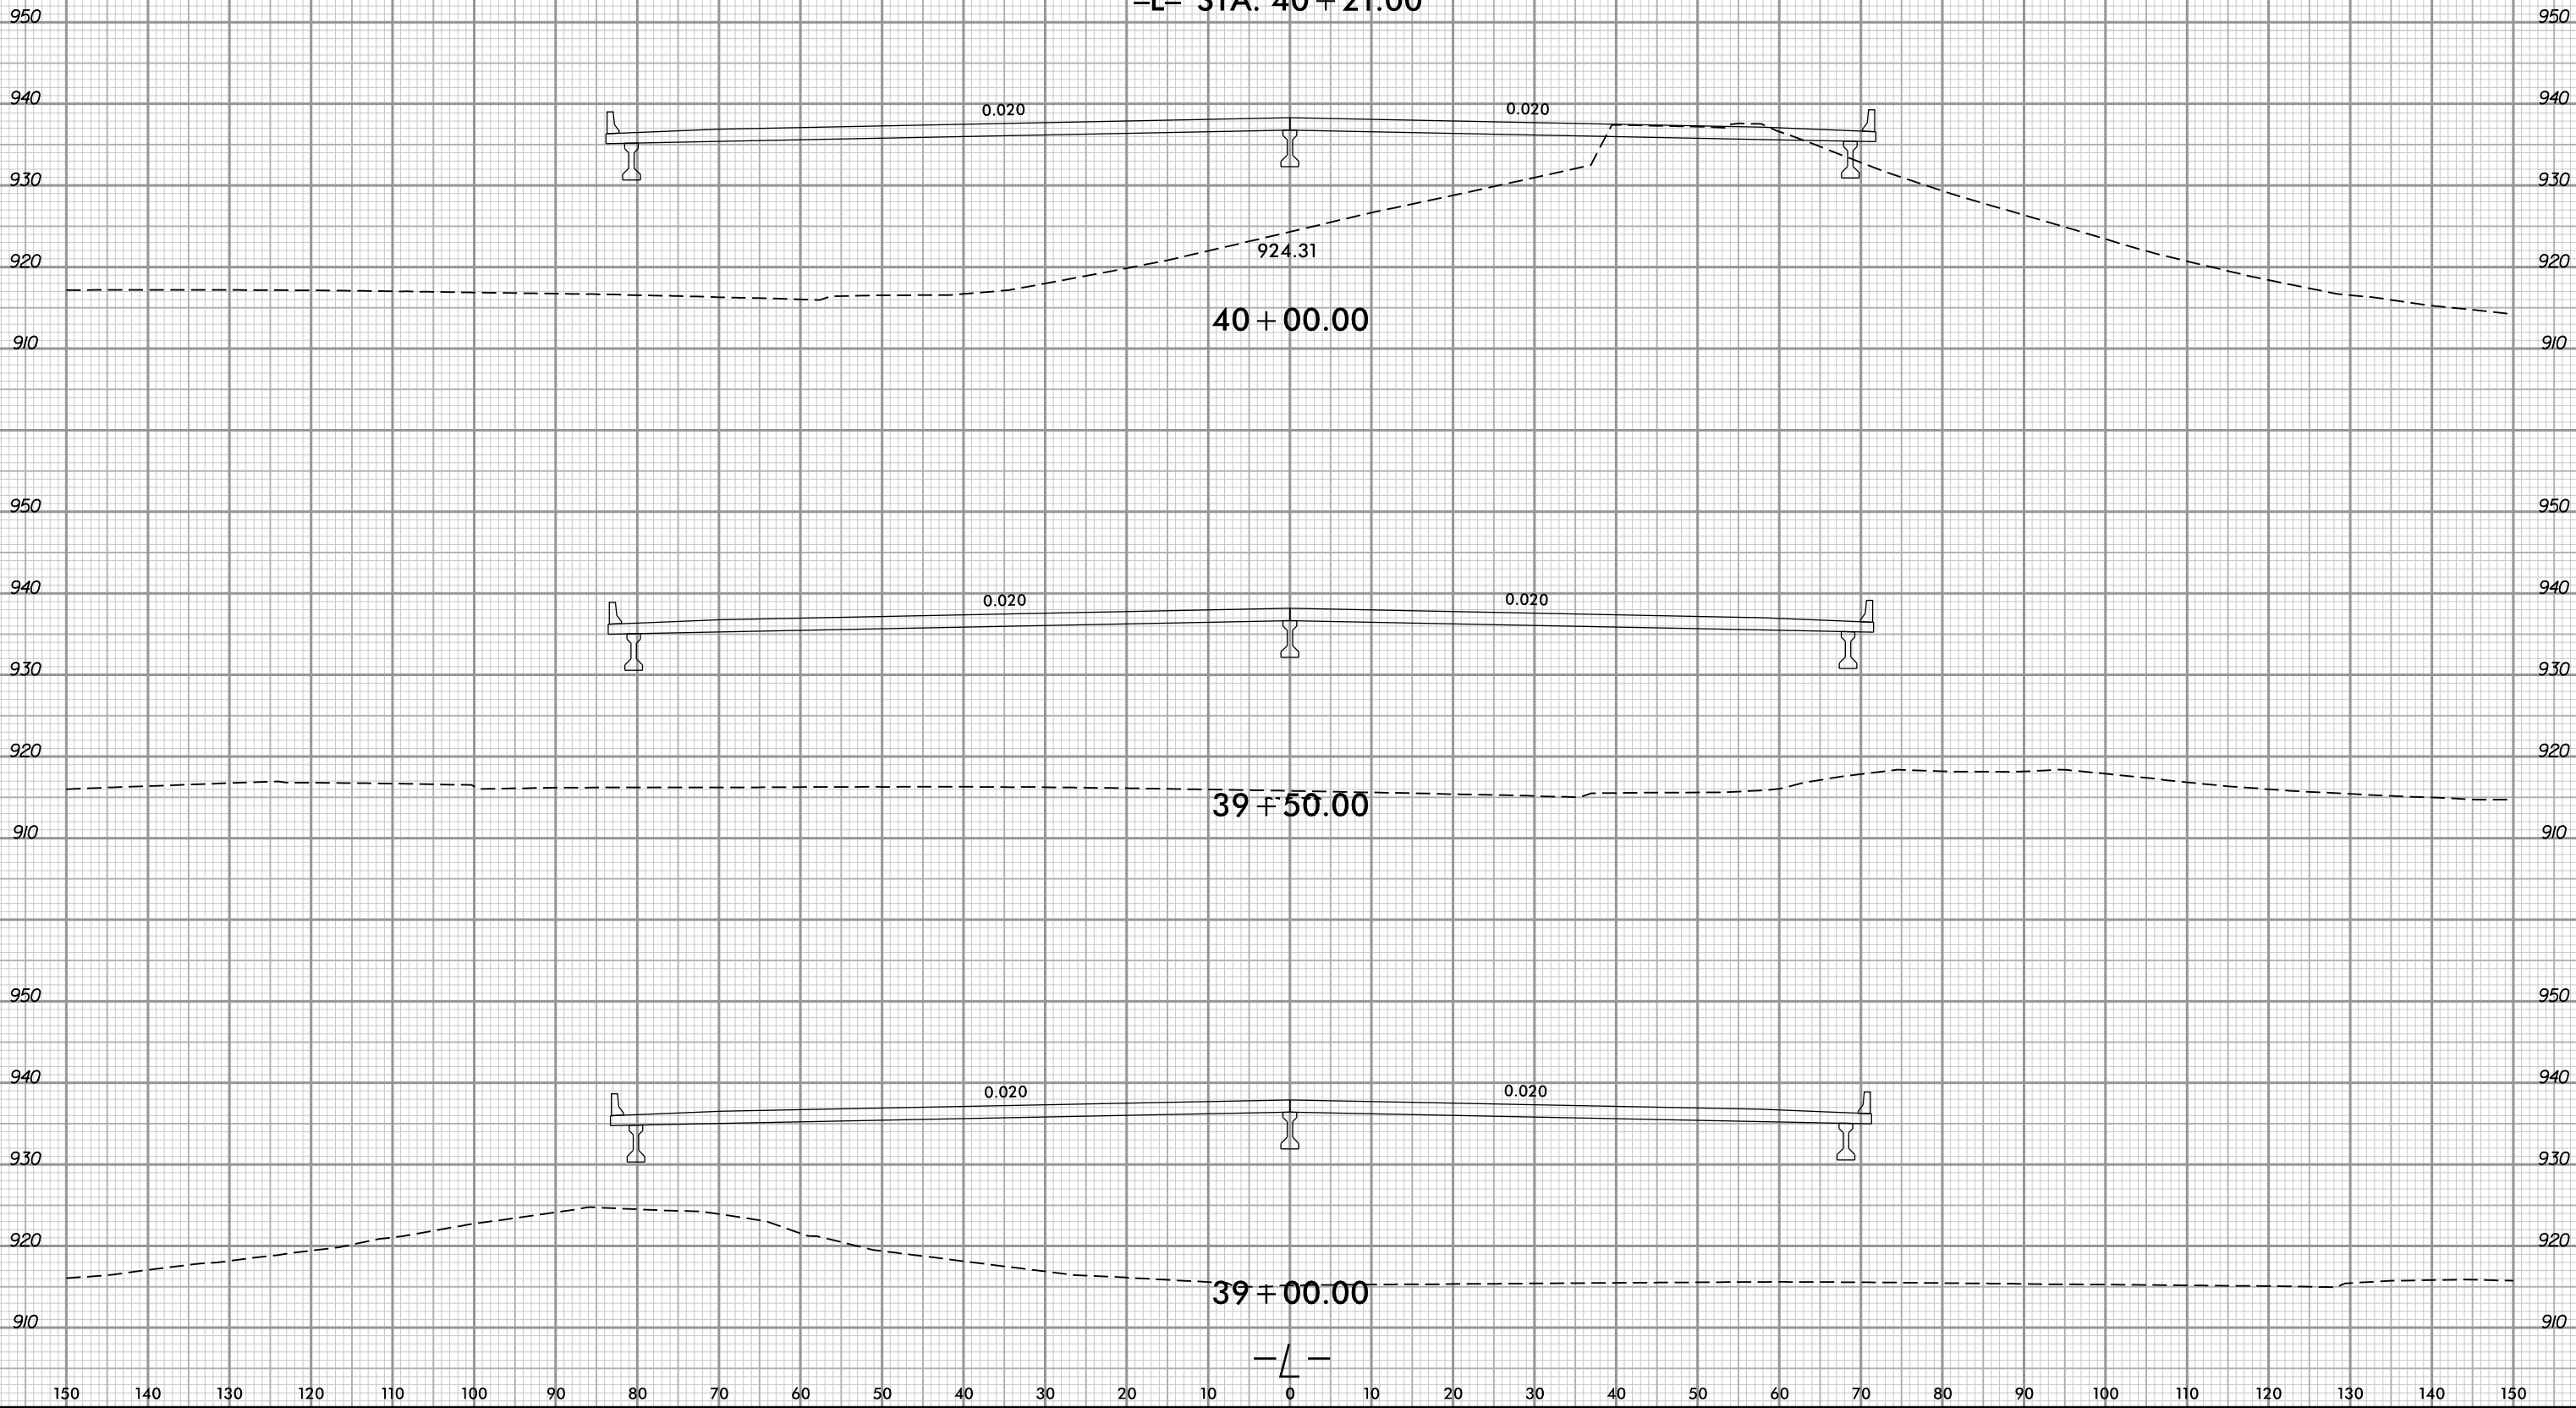

5/13/2025 11:25:50 AM  
\\15880\Users\Beltz\OneDrive