


6/23/16

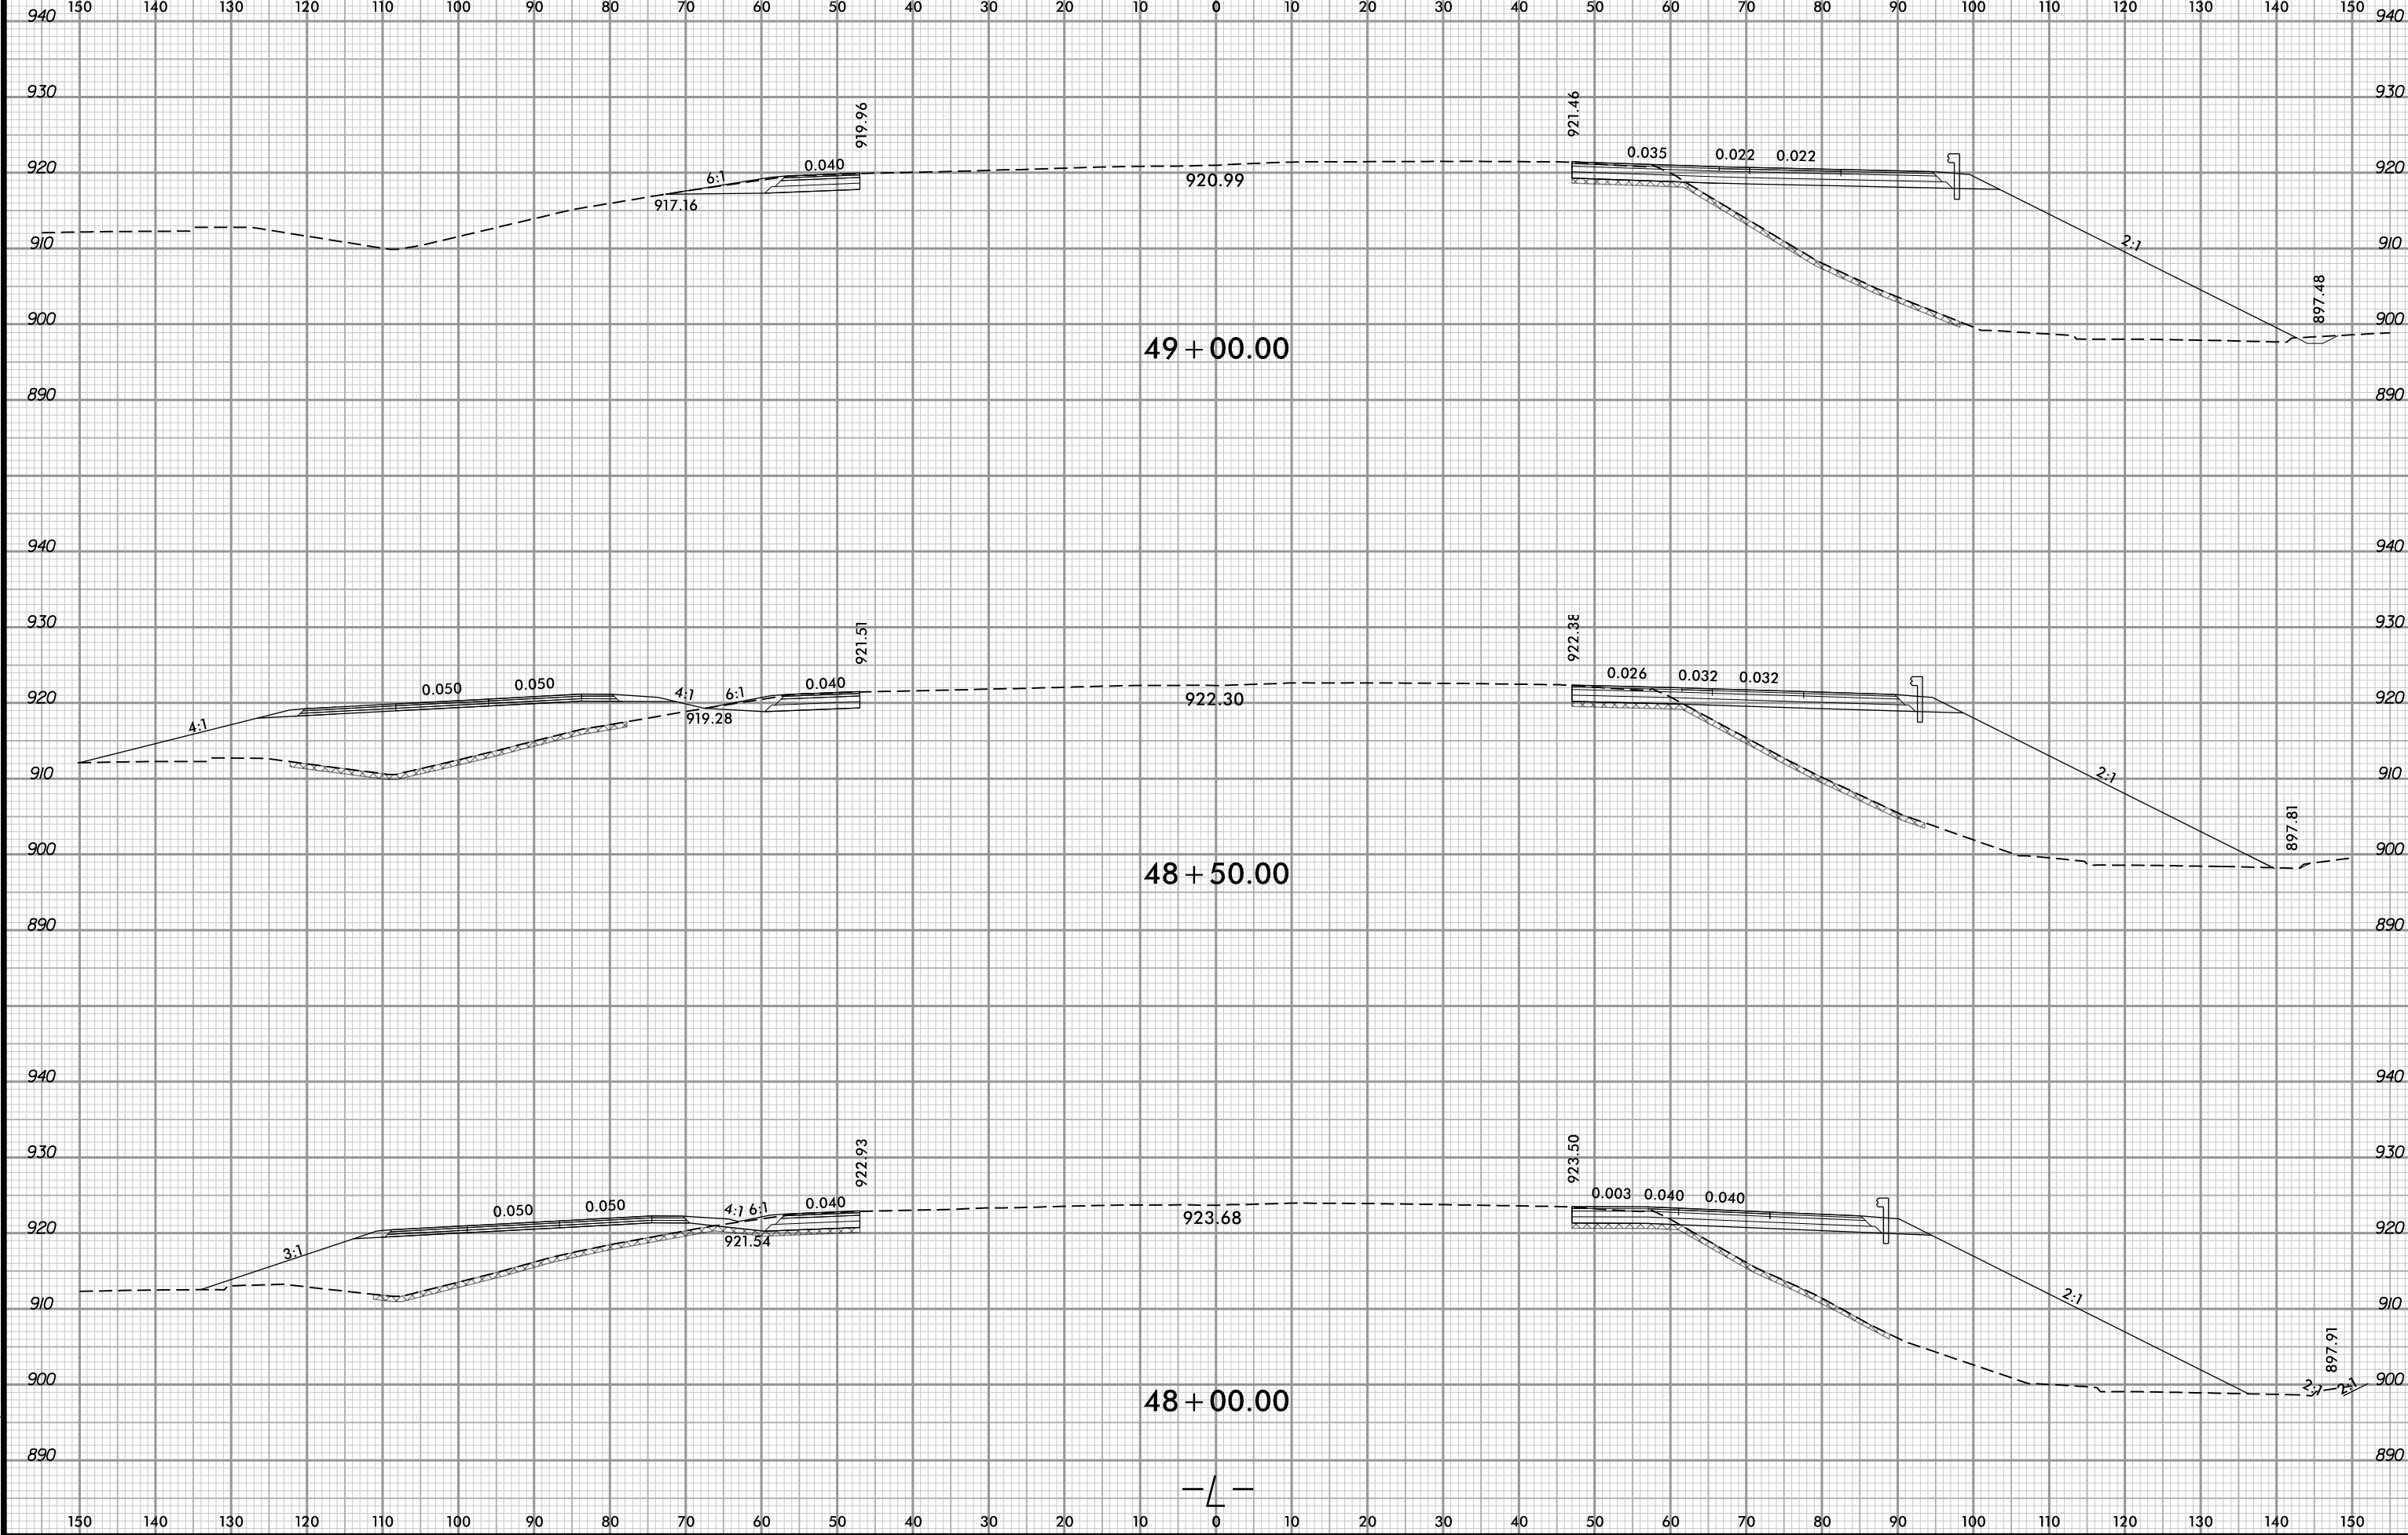

PROJ. REFERENCE NO.
I-5880

SHEET NO.
X-14



5/13/2025 11:25:50 AM
User: 15880
User: 15880