




6/23/16



PROJ. REFERENCE NO.
I-5880

SHEET NO.
X-15

END WIDENING &
RESURFACING
-L- STA. 50+75.00
END UNDERCUT

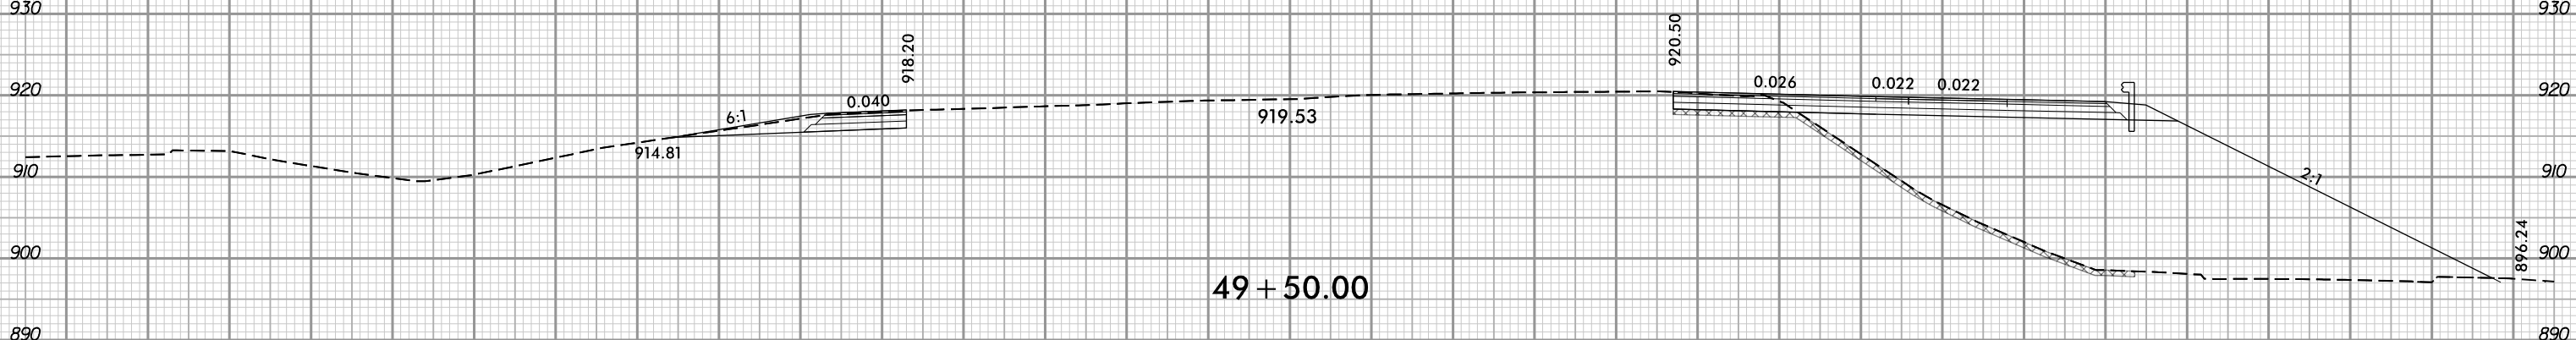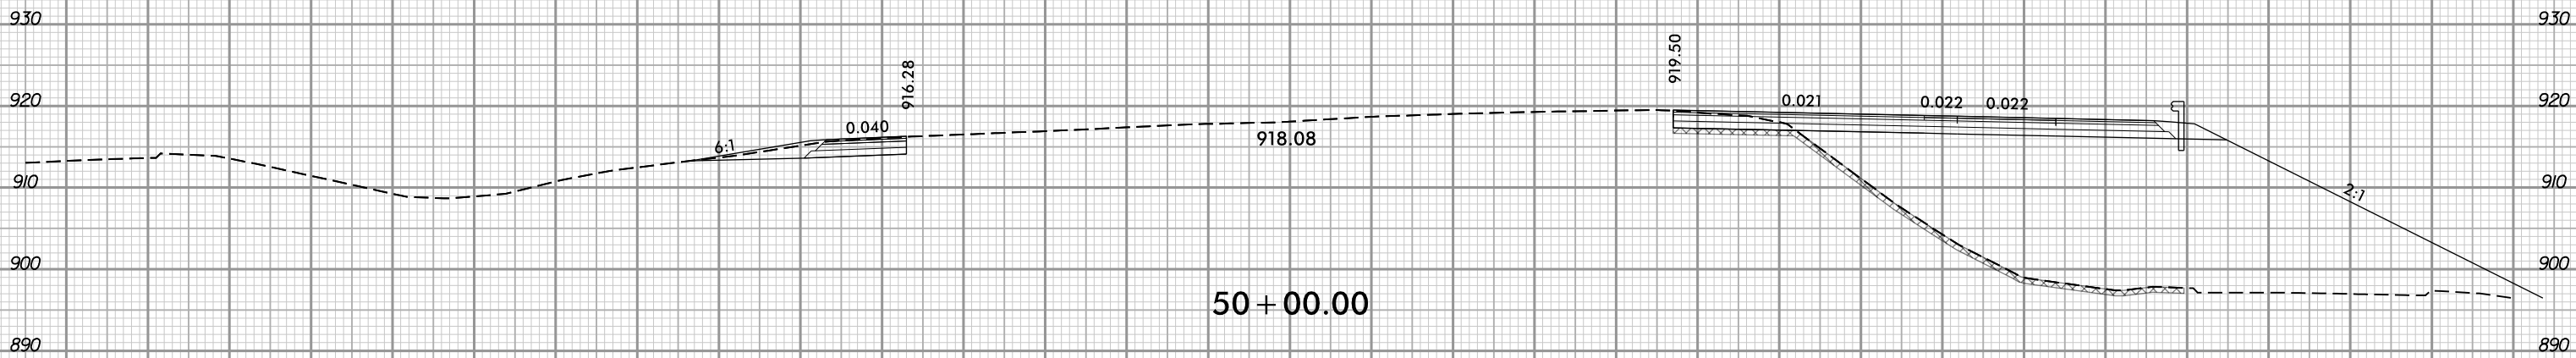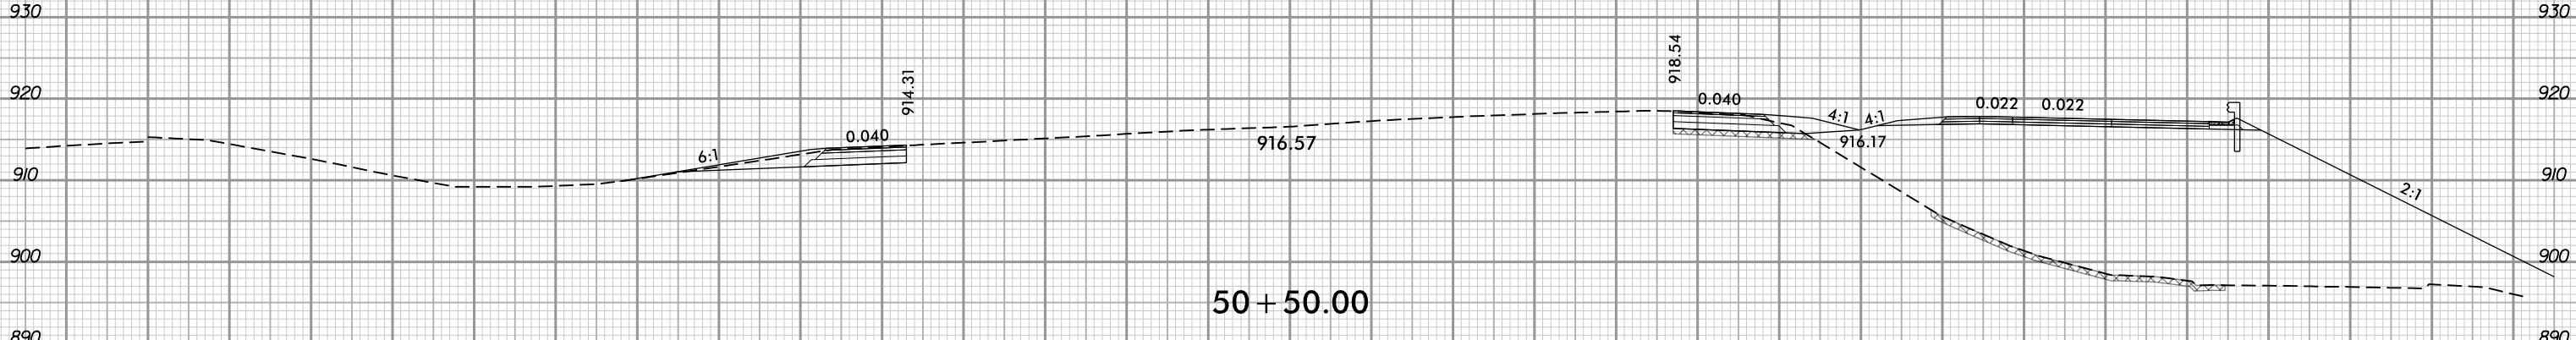

-L-

5/13/2025 11:25:50 AM
User: 15880
User: 15880