


6/23/16

0 5 10	PROJ. REFERENCE NO.	SHEET NO.
	I-5880	X-30

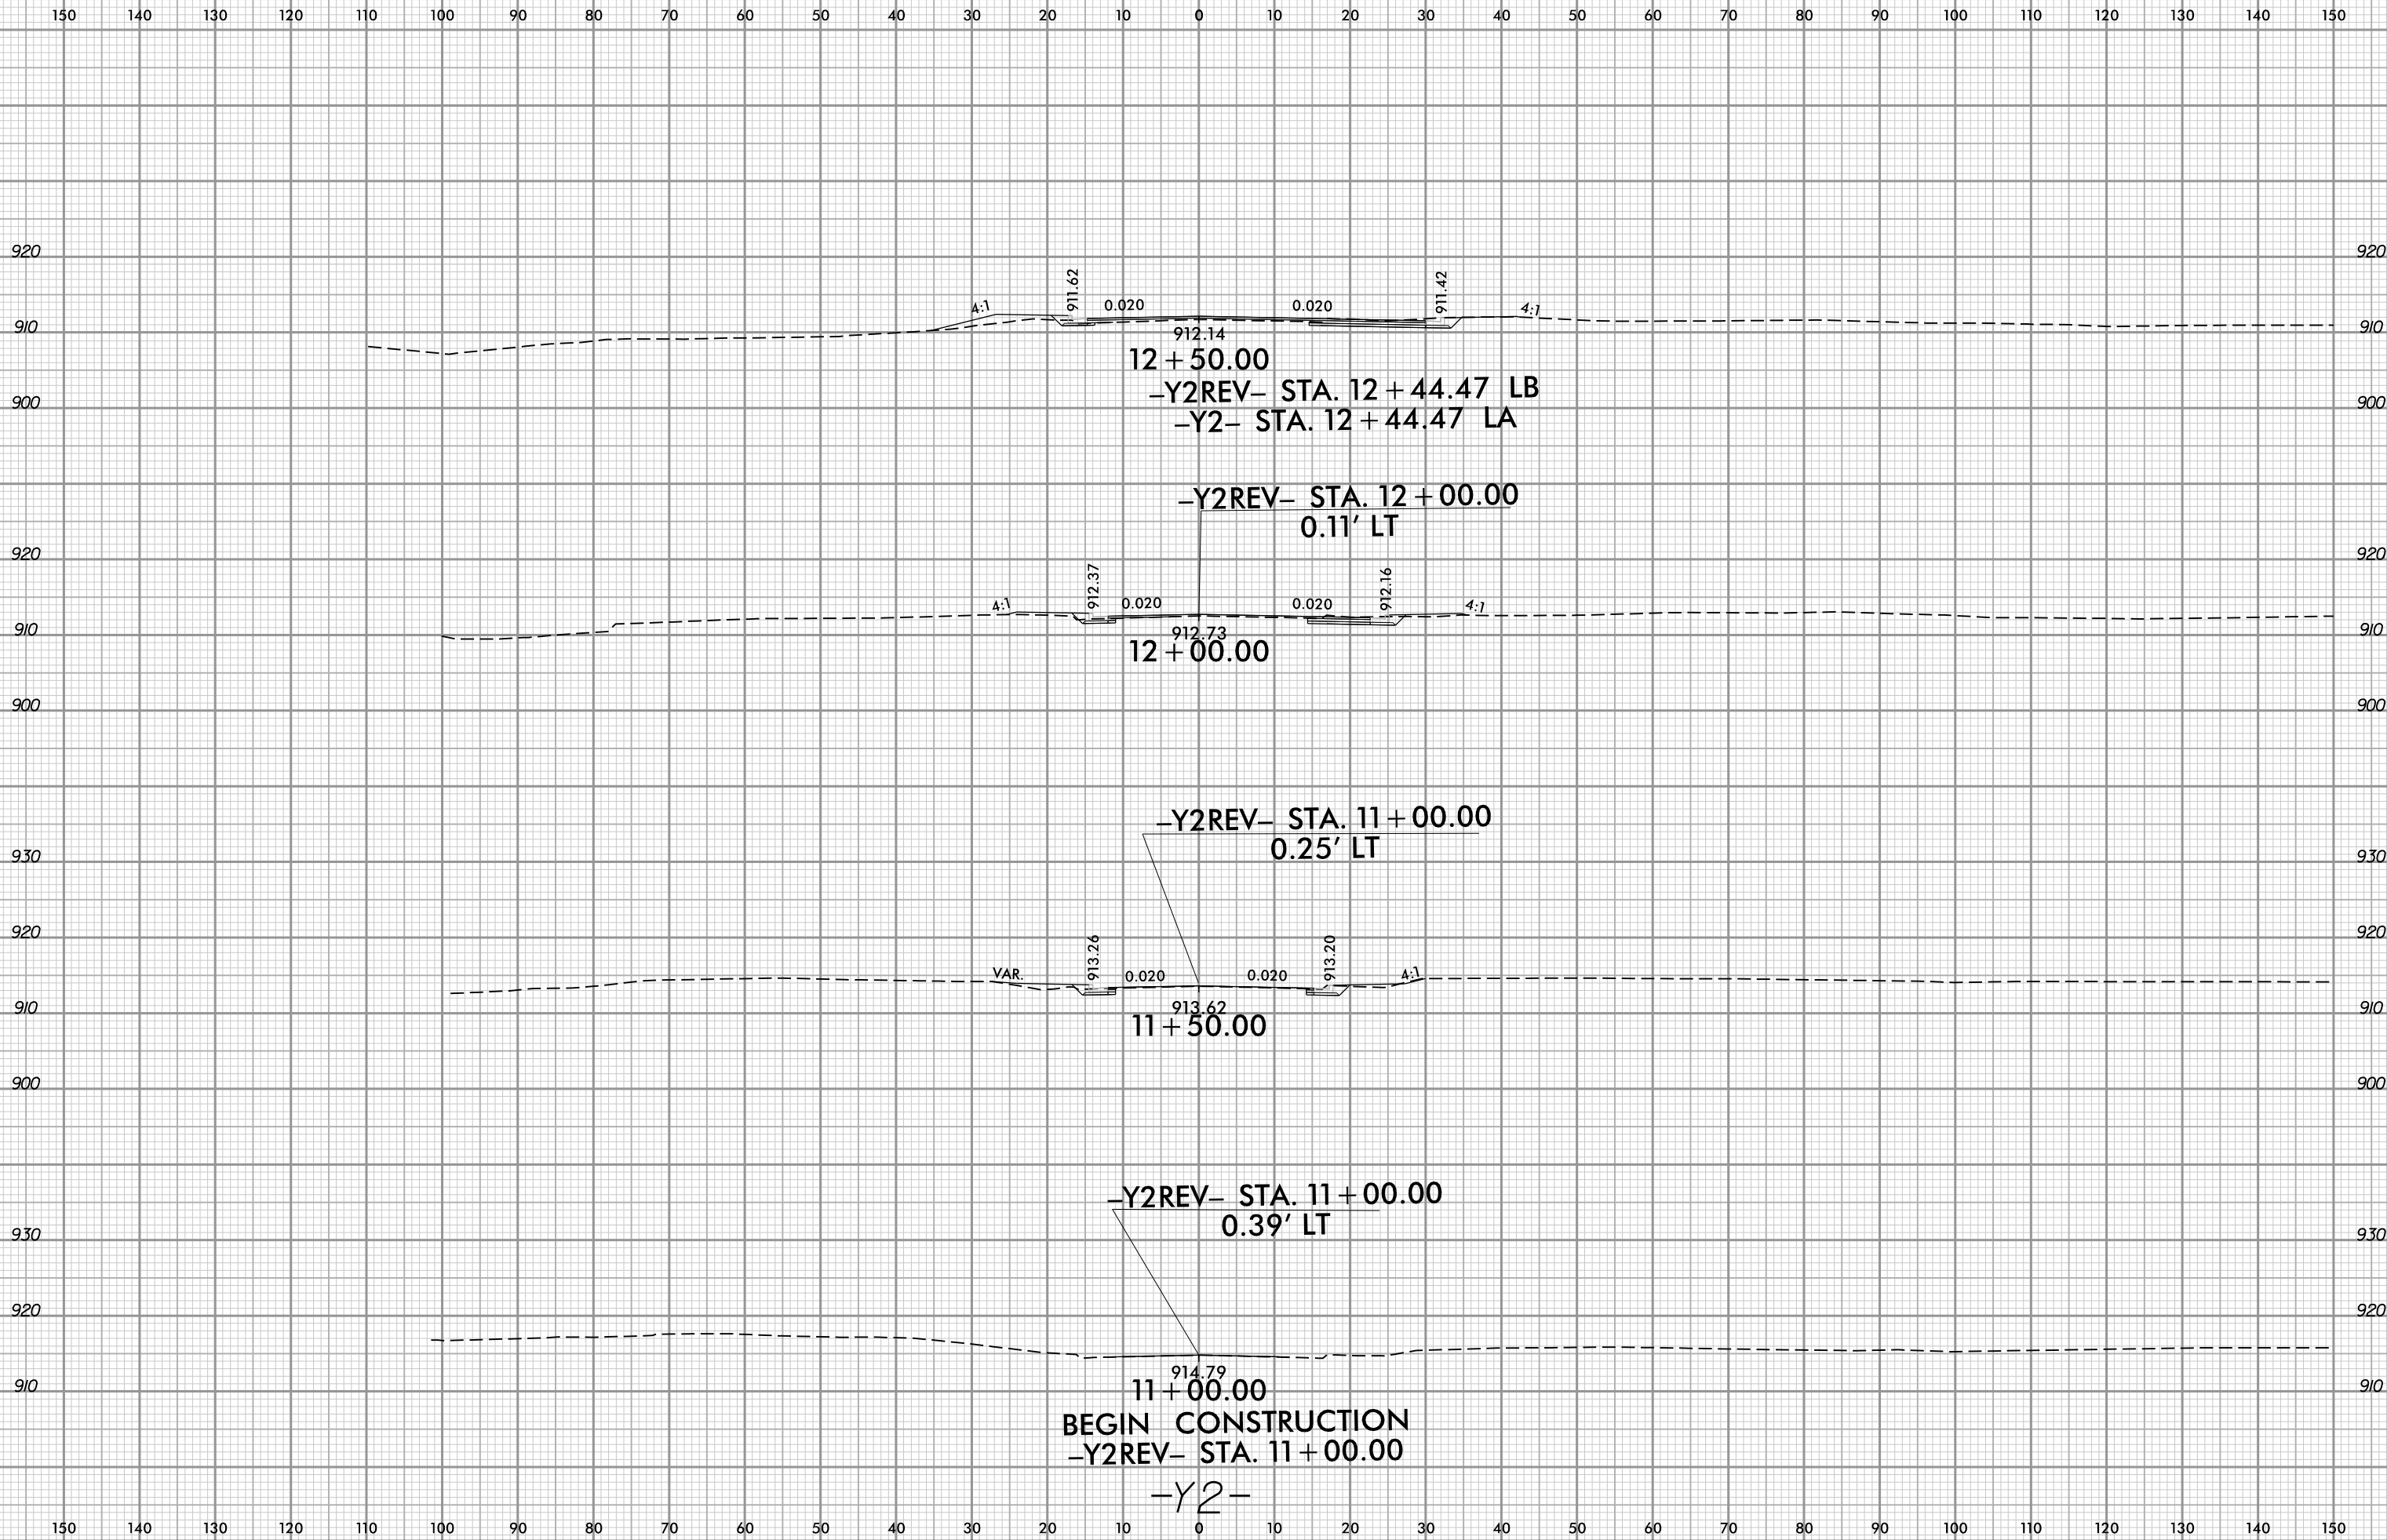

3/20/2025 3:23:32 PM
\\15660-XP1-Y2.dgn
User:86179-Aula