


6/23/16

0 5 10	PROJ. REFERENCE NO.	SHEET NO.
	I-5880	X-49

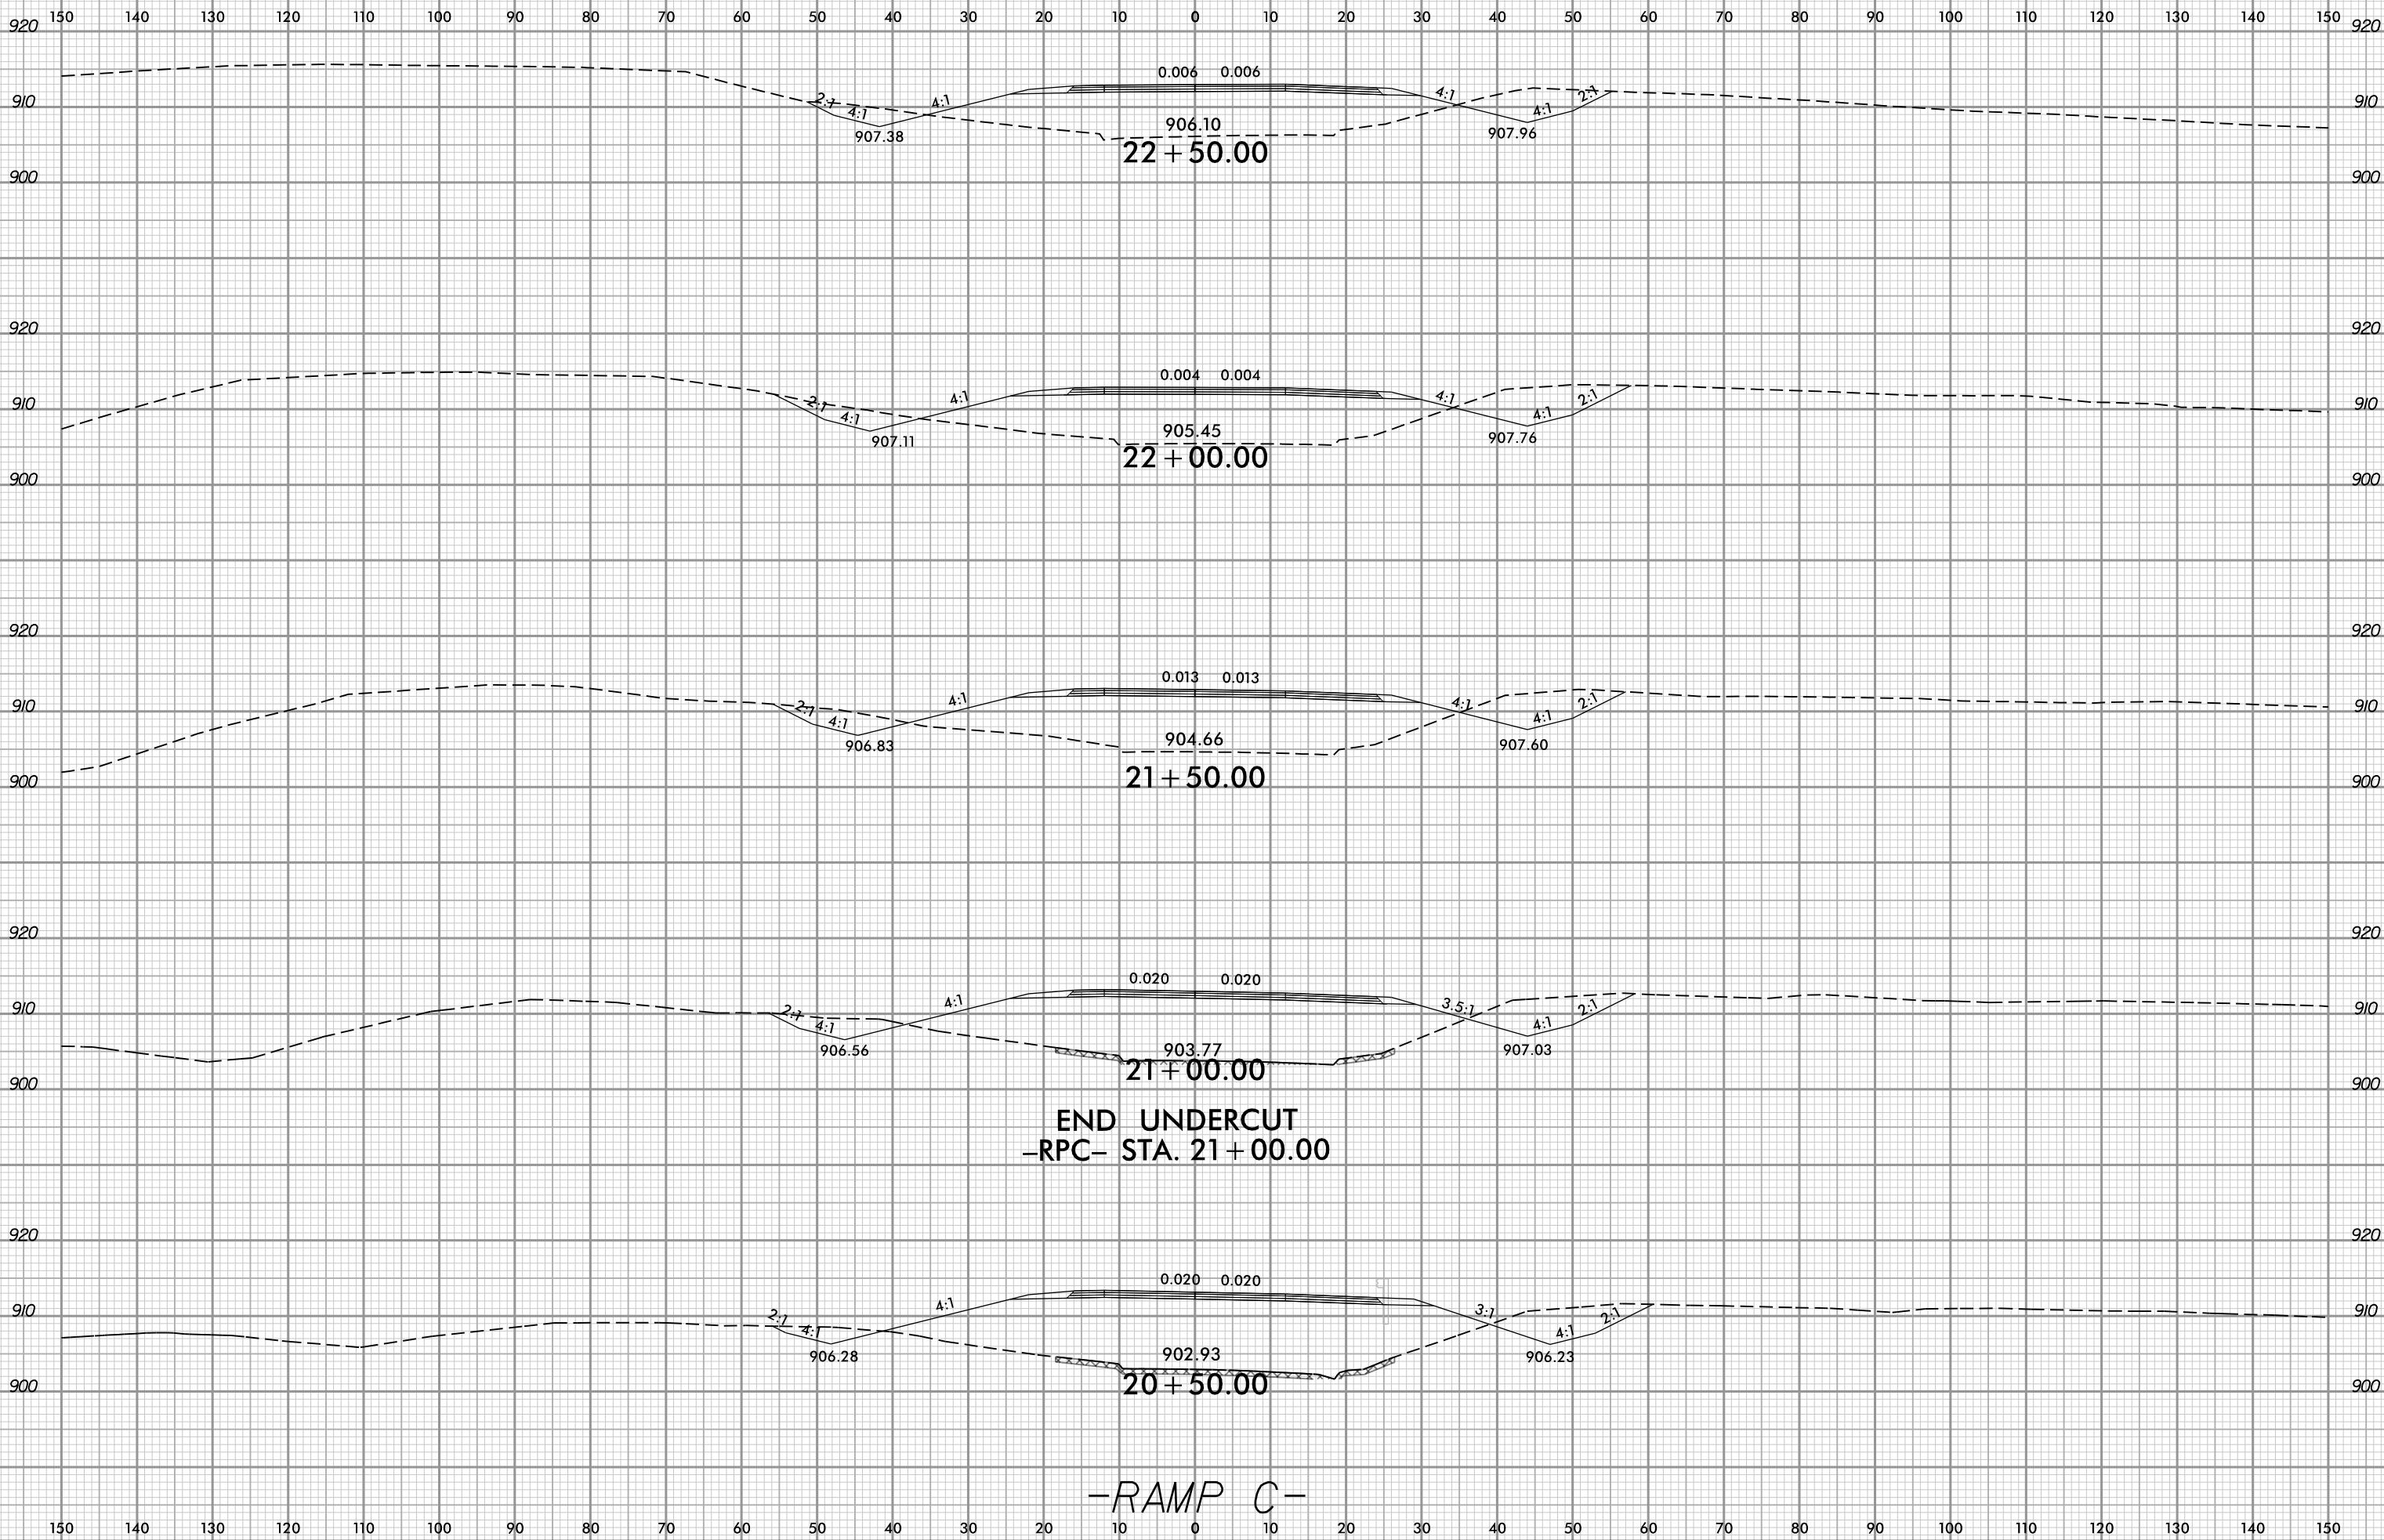

3/20/2025 4:05:57 PM
\\156600.dwg
User:156600