




6/23/16



PROJ. REFERENCE NO.  
I-5880

SHEET NO.  
X-57

END CONSTRUCTION  
-RPD- STA. 20+78.83

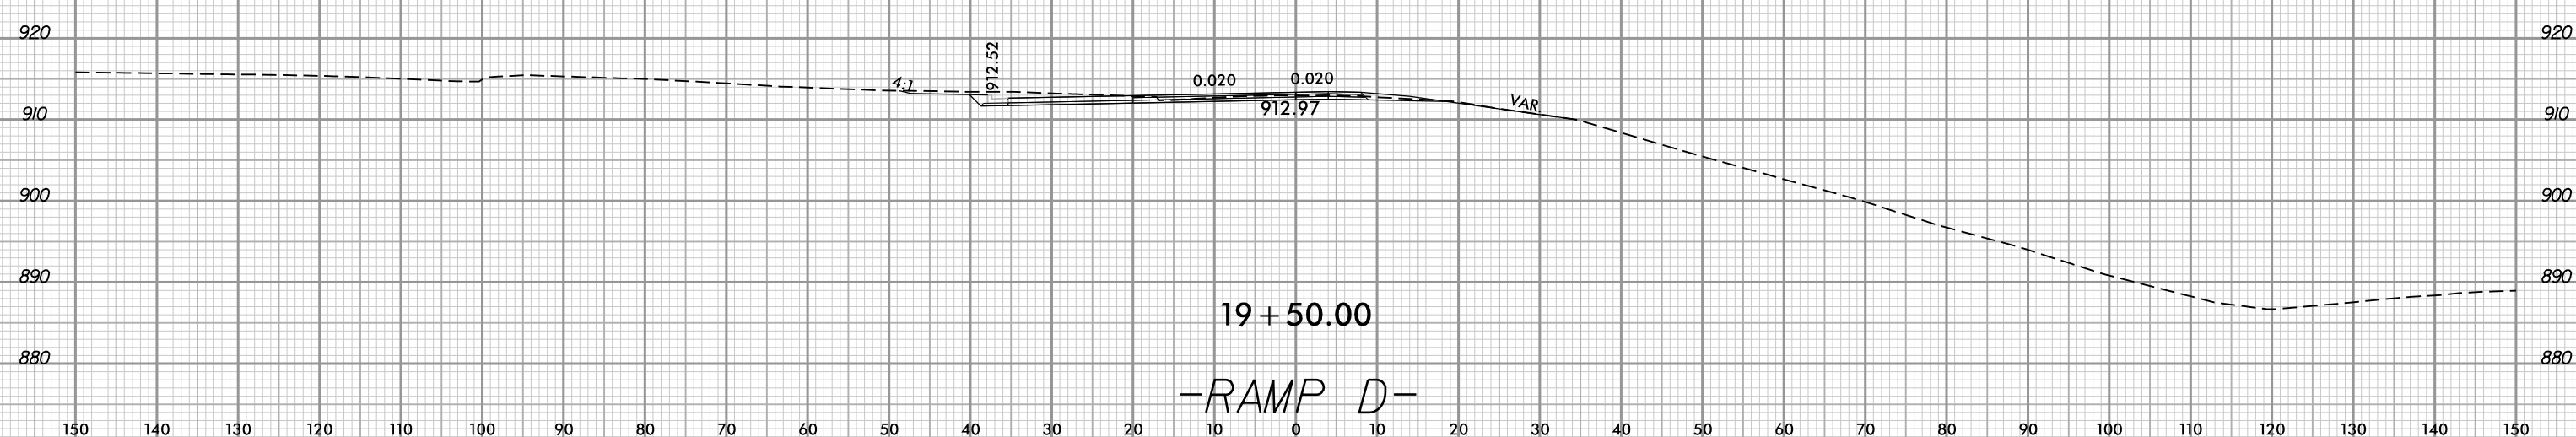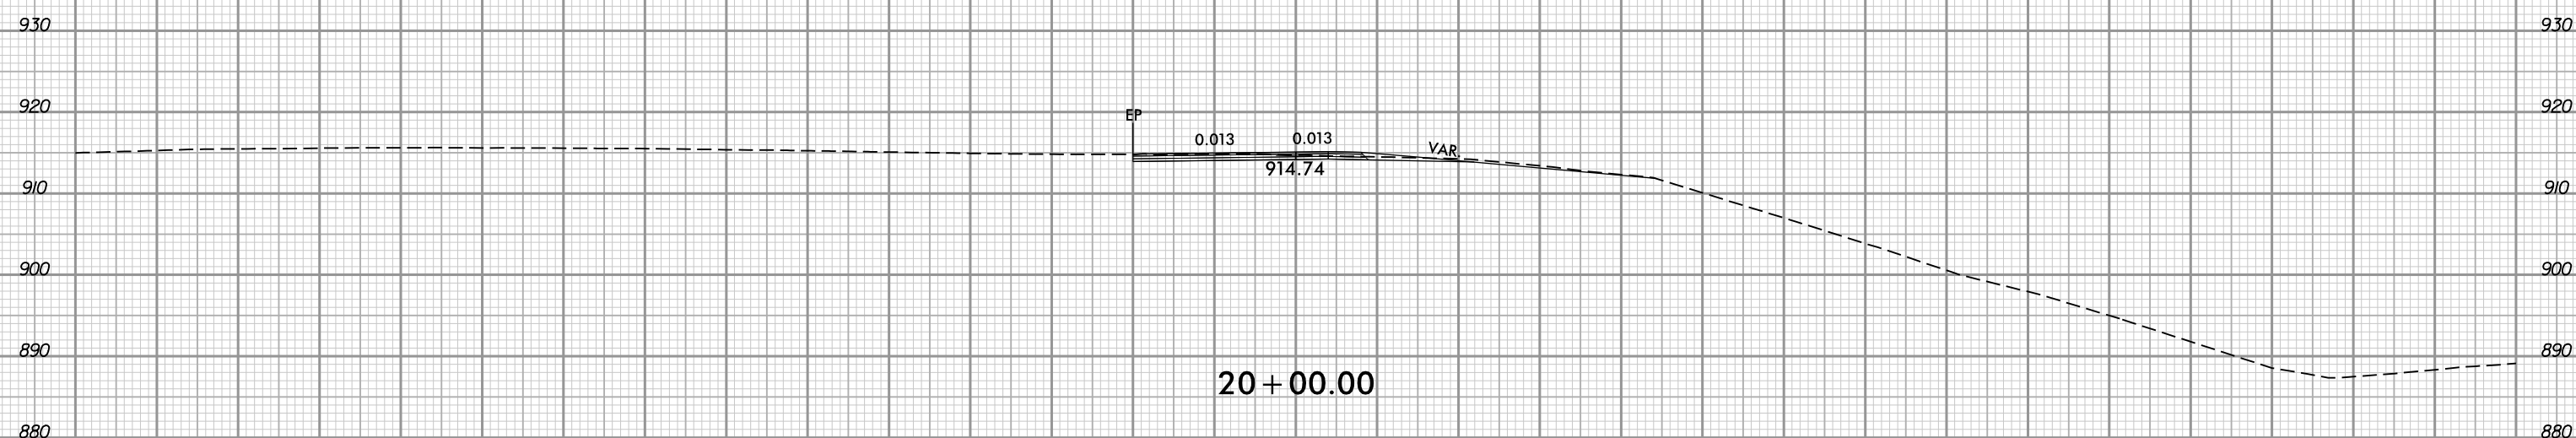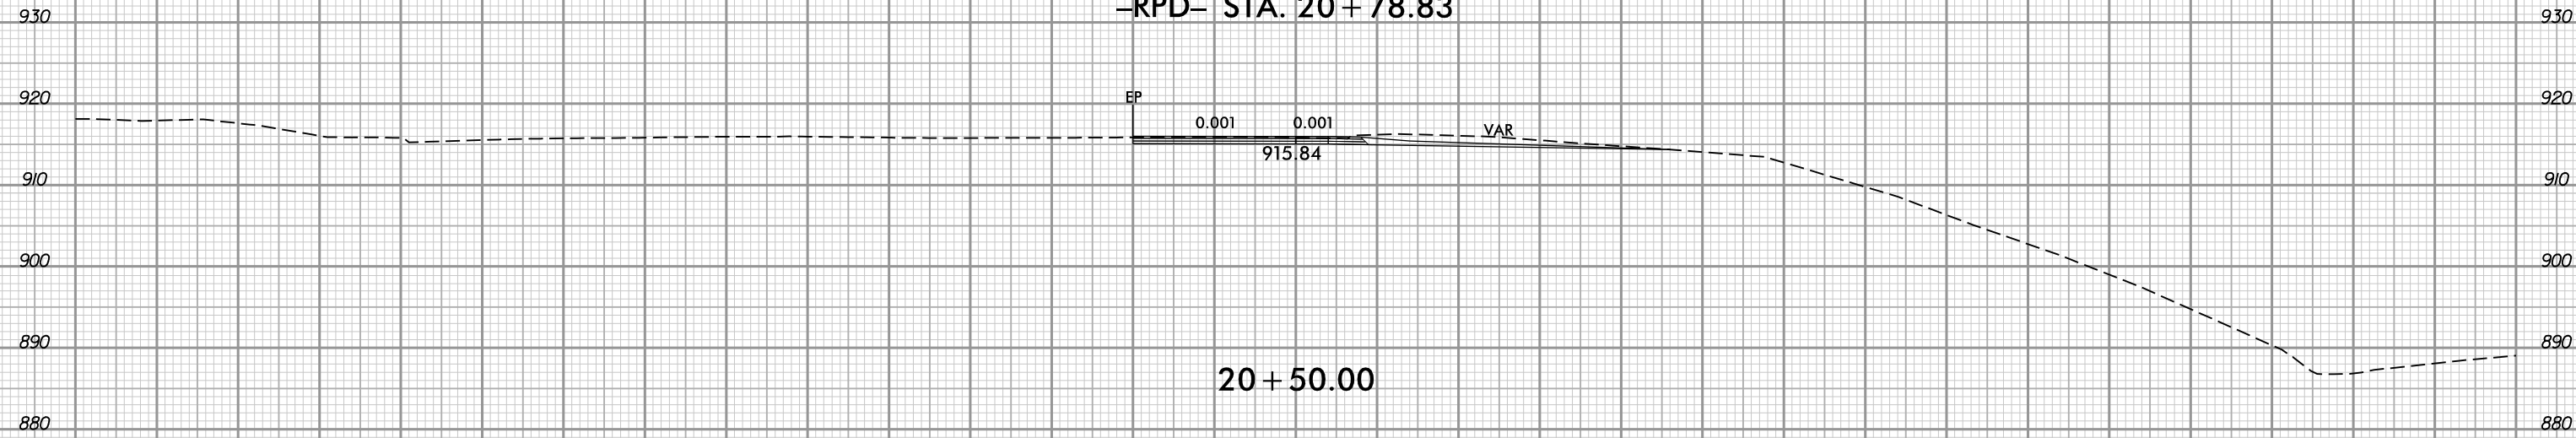

-RAMP D-