


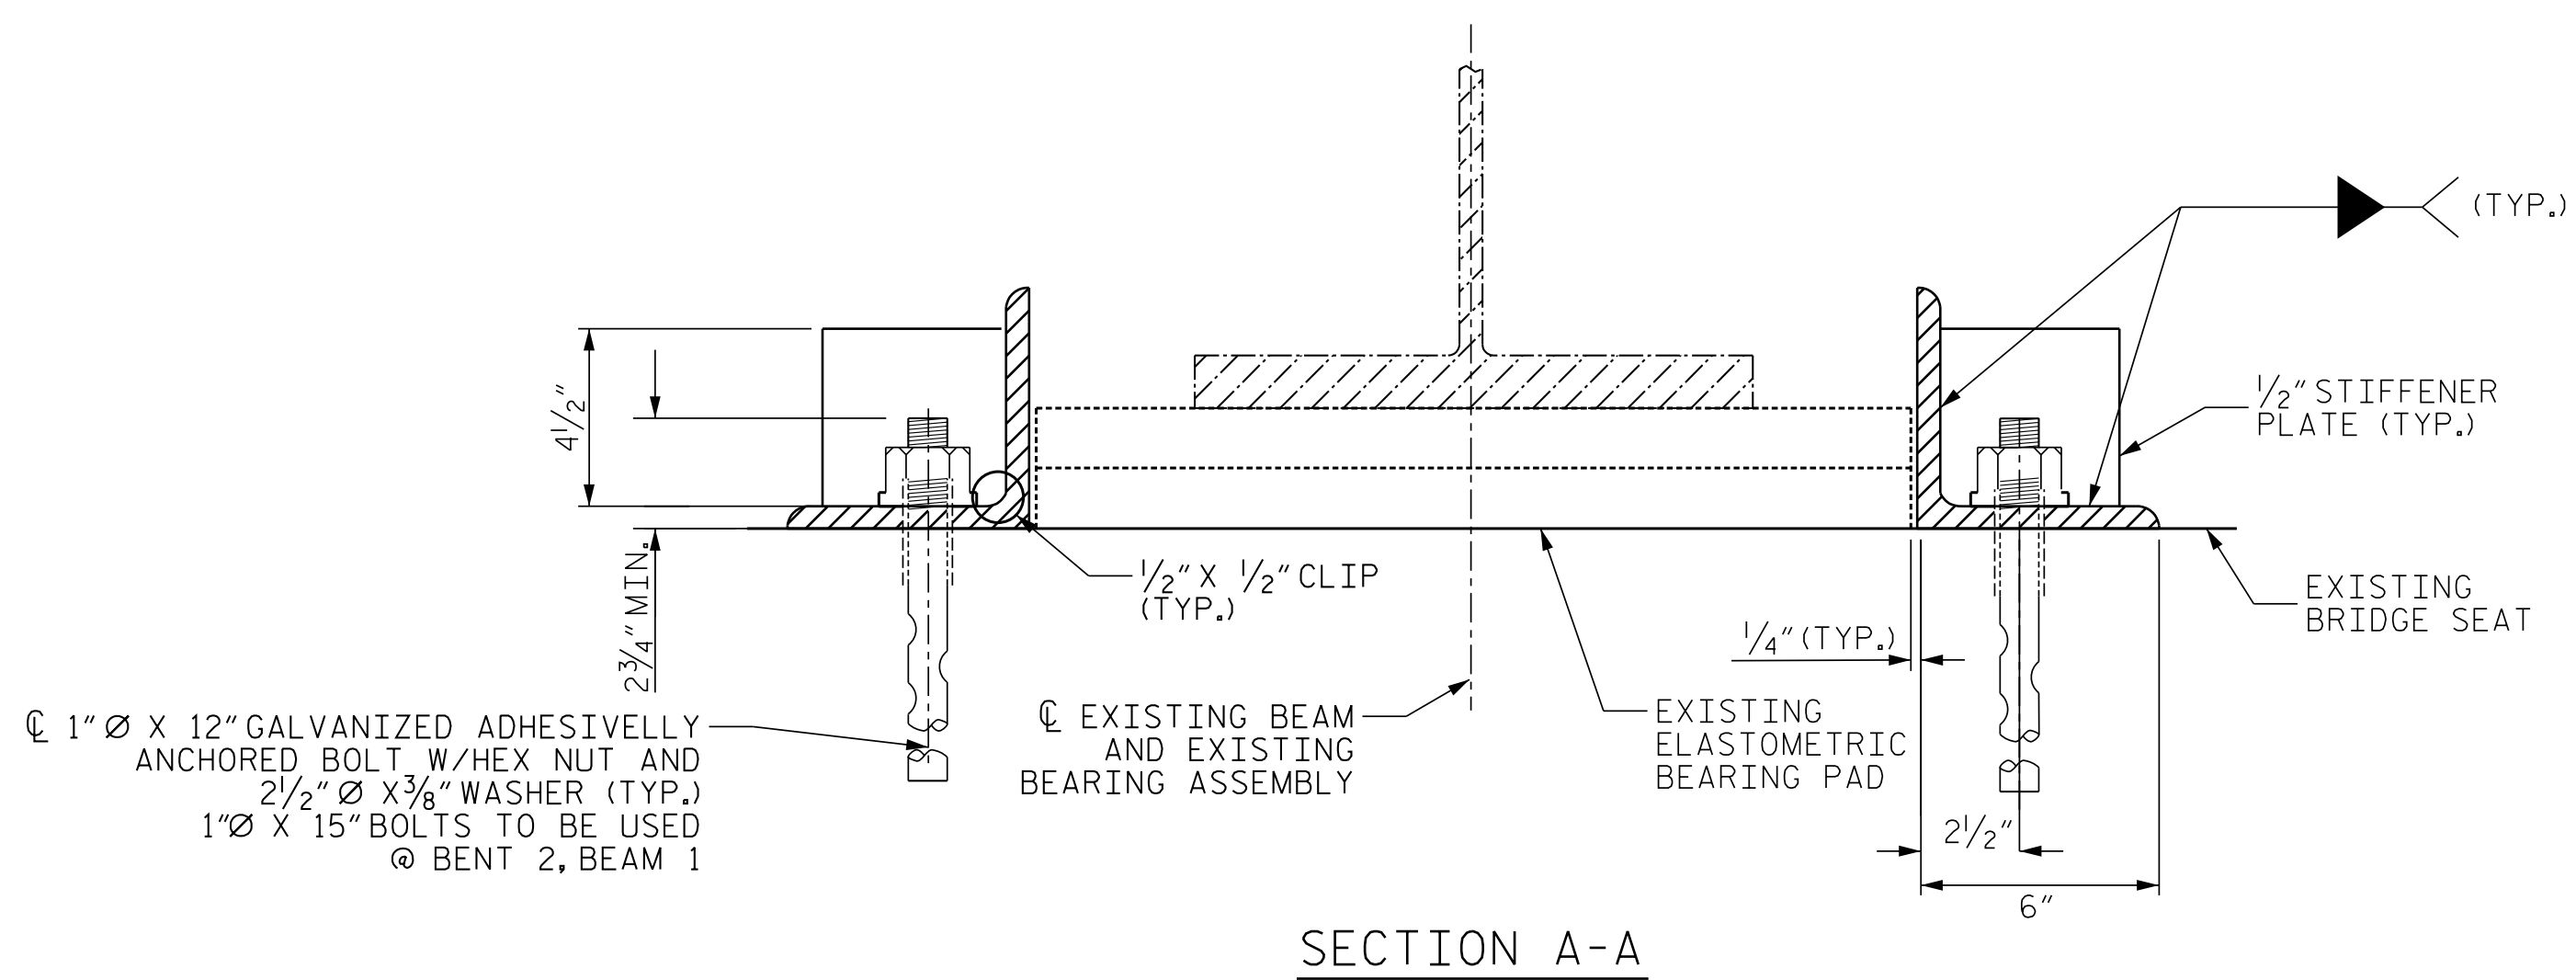

EXISTING BRIDGE SEAT

EXISTING BEAM (TYP.)

BENT 2

Professional Engineer Seal for North Carolina, License No. 045282, Engineer Endolen F. Wilson, dated 06/27/2025.

**DOCUMENT NOT CONSIDERED FINAL
UNLESS ALL SIGNATURES COMPLETED**



Johnson, Mirmiran, & Thompson Inc.
4700 Falls of Neuse Rd, Suite 100,
Raleigh, NC, 27609
License No: C-3097

REVISIONS						SHEET NO. SI-21
NO.	BY:	DATE:	NO.	BY:	DATE:	
1			3			TOTAL SHEETS 21
2			4			

DWN. BY: BC	DATE: 10/2024
CHKD. BY: GFW	DATE: 11/2024