
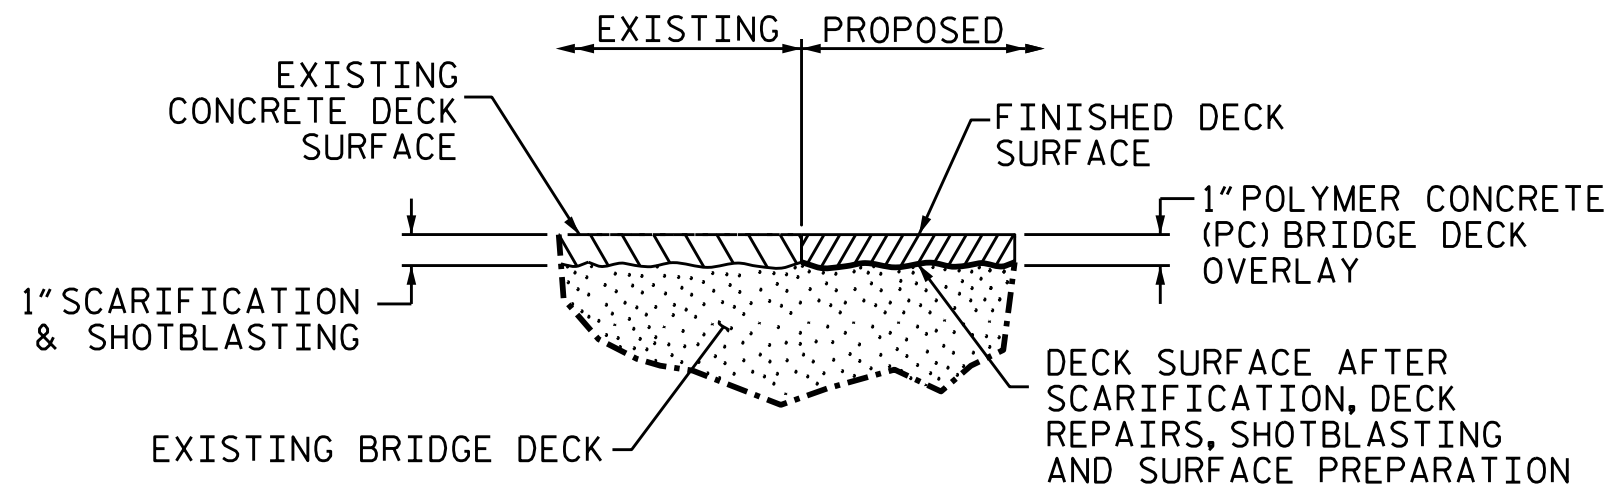
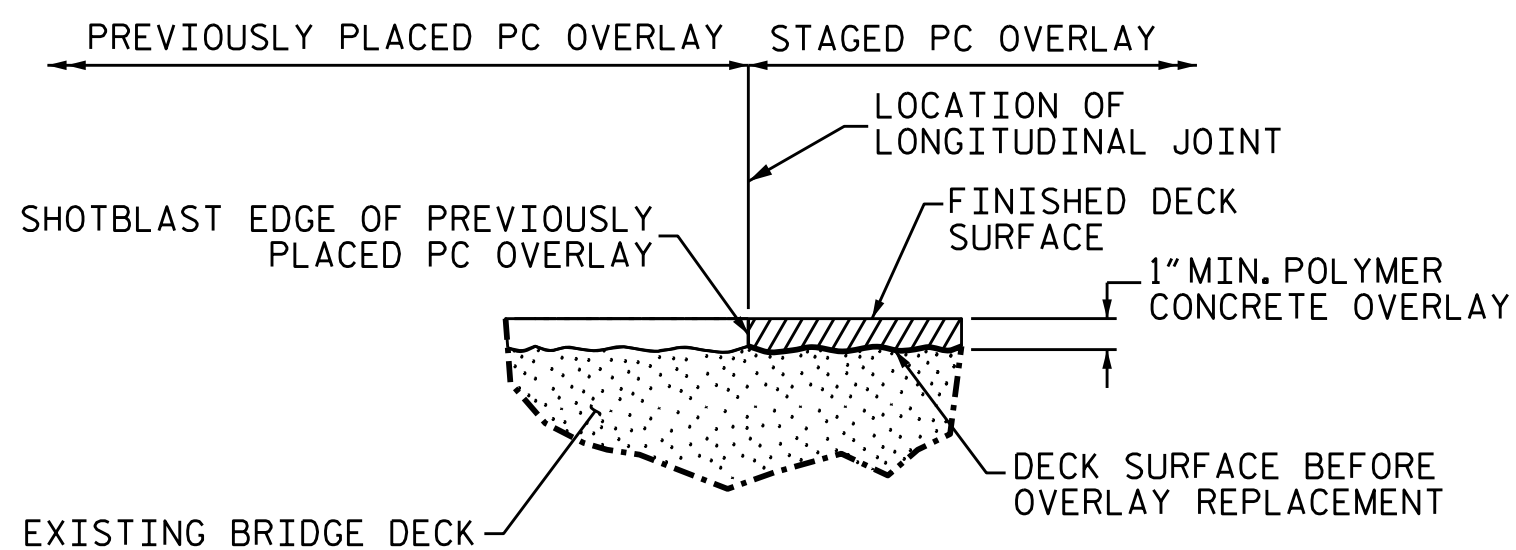
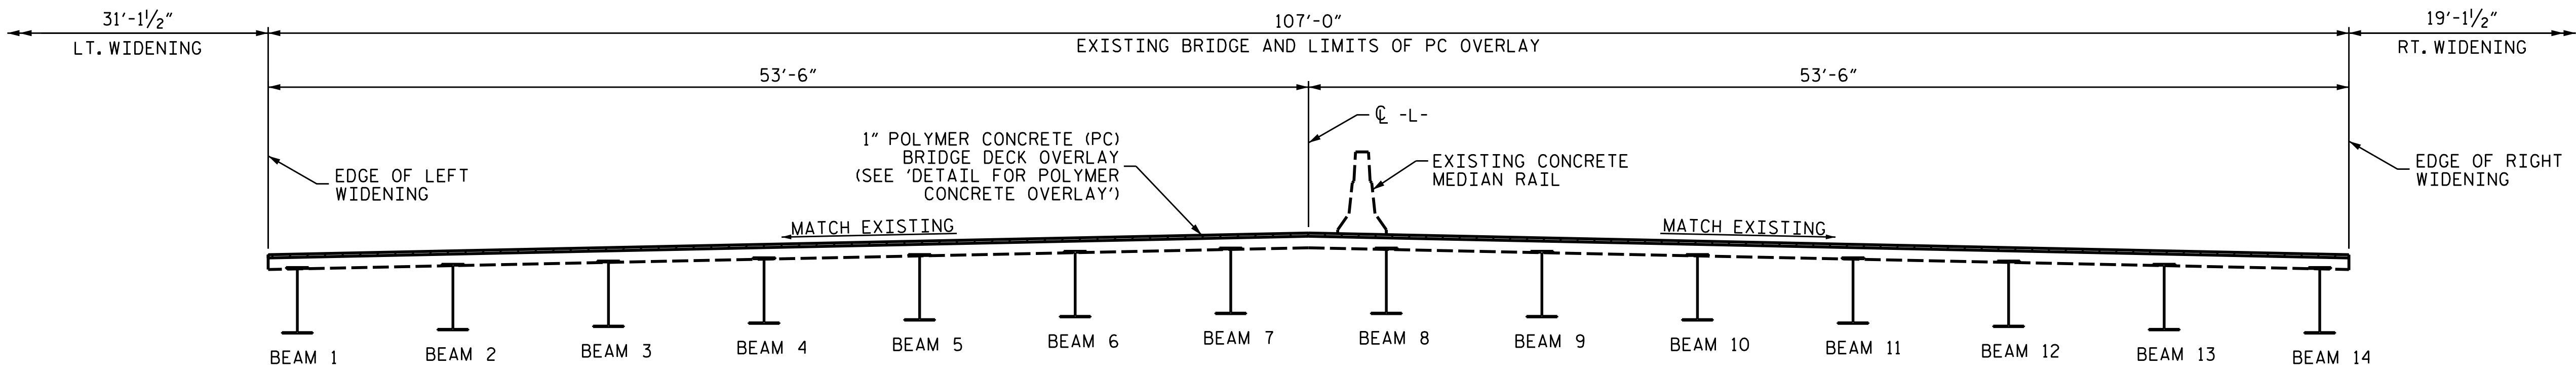


NOTES

SEE TRANSPORTATION MANAGEMENT PLANS FOR LANE WIDTHS, SEQUENCING AND OTHER TRAFFIC CONTROL MEASURES FOR STAGING OF OVERLAY SURFACE PREPARATION AND POLYMER CONCRETE PLACEMENT.

BRIDGE 340 WILL BE WIDENED ON BOTH THE LEFT AND RIGHT SIDES. THE PC OVERLAY WILL BE APPLIED TO BOTH THE WIDENED PORTIONS AND THE EXISTING DECK ONLY AFTER THE WIDENING AND DECK PRESERVATION WORK ARE FULLY COMPLETED.

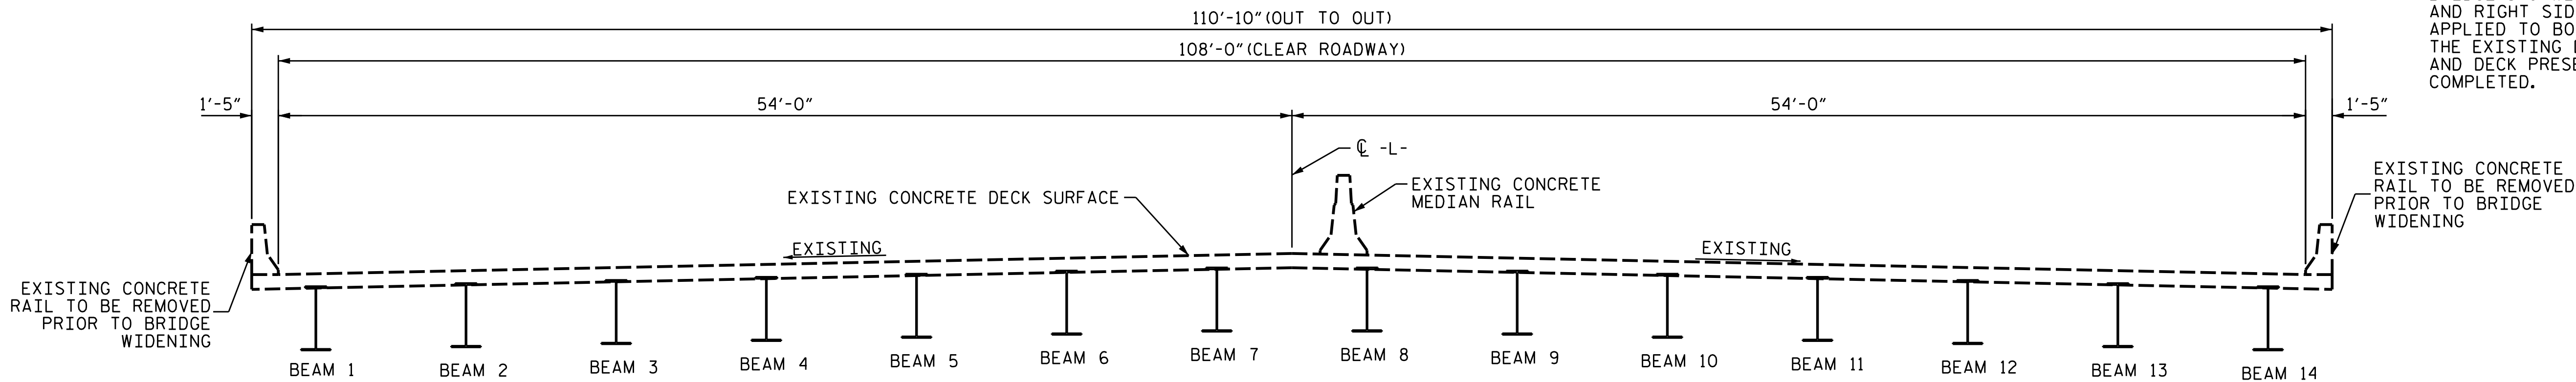


DETAIL FOR POLYMER CONCRETE OVERLAY

FINISHED SURFACE ELEVATION SHALL MATCH EXISTING CONCRETE SURFACE ELEVATION. ACTUAL THICKNESS OF PC OVERLAY MAY VARY.

PROJECT NO. I-5880
FORSYTH COUNTY
BRIDGE: 330340

STATE OF NORTH CAROLINA
DEPARTMENT OF TRANSPORTATION
RALEIGH
TYPICAL SECTION
AND SURFACE
PREPARATION DETAILS

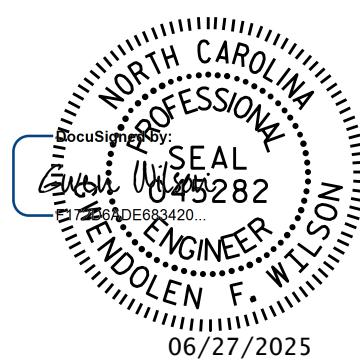

DOCUMENT NOT CONSIDERED FINAL
UNLESS ALL SIGNATURES COMPLETED



Johnson, Mirmiran, & Thompson Inc.
4700 Falls of Neuse Rd, Suite 100,
Raleigh, NC, 27609
License No: C-3097

REVISIONS						SHEET NO. S2-75
NO.	BY:	DATE:	NO.	BY:	DATE:	
1			3			TOTAL SHEETS 81
2			4			

DWN. BY: BC
CHKD. BY: GFW
DATE: 06/2024
DATE: 10/2024