


JOINT INSTALLATION SEQUENCE AT END BENTS SECTION A-A

DEMOLITION AND SCARIFICATION

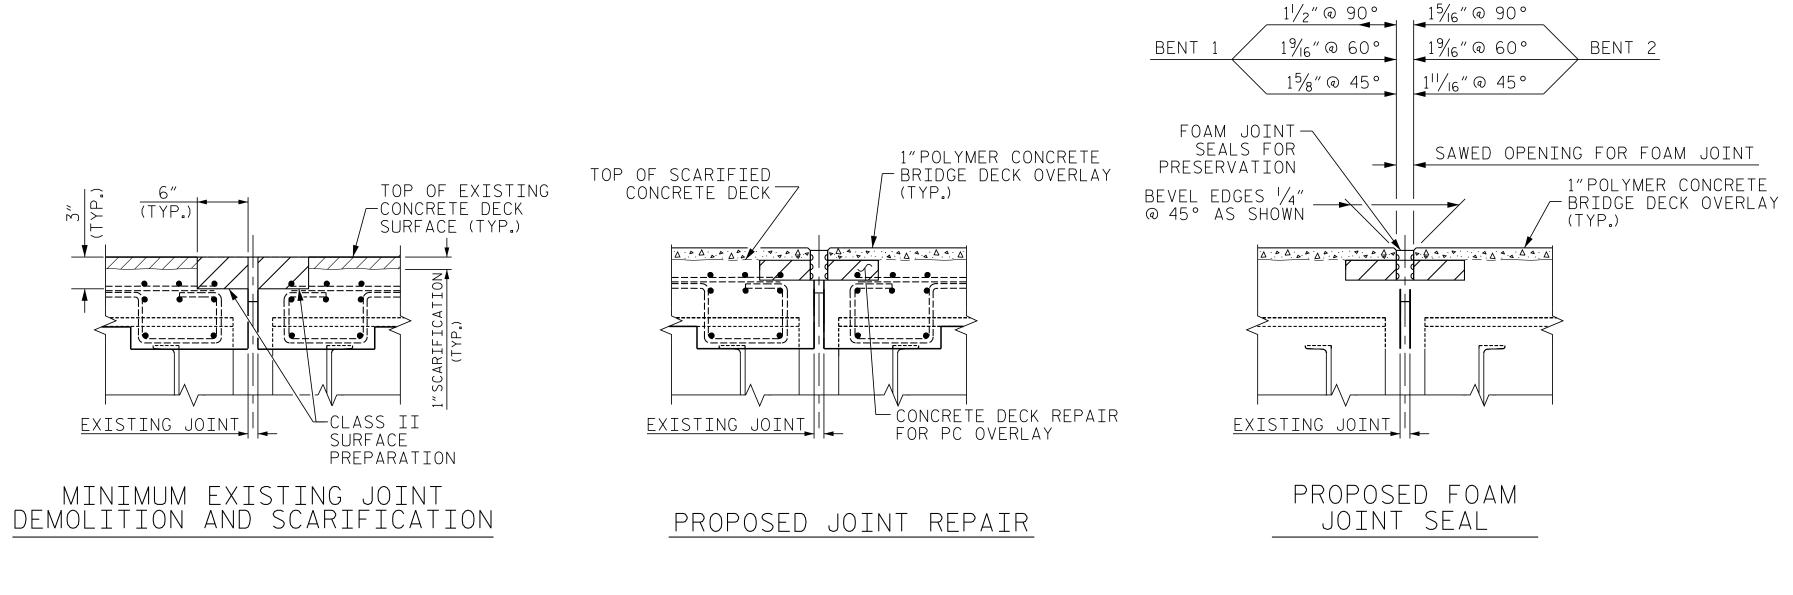

PROPOSED JOINT REPAIR

JOINT INSTALLATION SEQUENCE AT BENTS SECTION B-B

LOCATION	FOAM JOINT SEALS FOR PRESERVATION			
	LIN.FT.			
END BENT 1	121.5			
BENT 1	121.5			
BENT 2	121.5			
END BENT 2	121.5			
* TOTAL	486.0			

PROPOSED FOAM JOINT SEAL

* BASED ON THE MINIMUM BLOCKOUT SHOWN

PROJECT NO. I-5880 FORSYTH ___ COUNTY 330340 BRIDGE:

STATE OF NORTH CAROLINA DEPARTMENT OF TRANSPORTATION

JOINT DETAILS

SHEET NO

S2-77

TOTAL SHEETS

DATE:



UNLESS ALL SIGNATURES COMPLETED					
			REVIS	10I&	15
Johnson, Mirmiran, & Thompson Inc. 4700 Falls of Neuse Rd, Suite 100,	NO.	BY:	DATE:	NO.	BY:
Raleigh, NC, 27609	1			3	
® License No: C-3097	2			4	

DWN.BY: BC DATE: 06/2024 CHKD.BY: GFW DATE: 10/2024

EXISTING JOINT

EXISTING CONCRETE

DECK SURFACE (TYP.)

EXISTING JOINT

EXISTING EXPANSION JOINT SEAL

EXISTING #6-BARS (TYP.)

- EXISTING EXPANSION

(<u>____</u>

BE REMOVED

JOINT MATERIAL TO

GIRDER (TYP.)

► EXISTING

THE INSTALLED FOAM JOINT SEAL SHALL BE WATER TIGHT. THE CONTRACTOR WILL NOT BE PERMITTED TO FORM THE

JOINTS IN LIEU OF SAWING THE JOINT.

PROVISIONS.

THE NOMINAL UNCOMPRESSED SEAL WIDTH OF THE FOAM JOINT SEALS SHALL BE 2".

NOTES

FOR FOAM JOINT SEALS FOR PRESERVATION, SEE SPECIAL

FOR CLASS II SURFACE PREPARATION, SEE SPECIAL PROVISIONS.

FINAL JOINT SEALS SHALL NOT BE INSTALLED UNTIL THE OVERLAY IS COMPLETE.

THE CONTRACTOR SHALL FIELD VERIFY THE EXISTING FORMED OPENING PRIOR TO OBTAINING JOINT MATERIAL.

DURING THE JOINT INSTALLATION PROCEDURE, THE JOINT AND SURROUNDING AREA SHALL BE KEPT CLEAN AND FREE OF DEBRIS.

A MANUFACTURER'S CERTIFIED TRAINED REPRESENTATIVE SHALL BE PRESENT DURING THE INSTALLATION OF THE FIRST JOINT OF THE PROJECT, OR UNTIL THE ENGINEER IS SATISFIED WITH THE INSTALLATION PROCESS.

FINAL SURFACE OF THE JOINT DEMOLITION AREA PRIOR TO PLACEMENT OF CONCRETE DECK REPAIR FOR PC OVERLAY SHOULD BE REASONABLY FLAT AND LEVEL. ENGINEER SHALL DETERMINE THE ACCEPTABILITY OF THE SURFACE PRIOR TO PLACEMENT OF REPAIR CONCRETE.

FOAM JOINTS SHALL BE INSTALLED AS PER MANUFACTURER'S RECOMMENDATION.