



PROJECT REFERENCE NO.	SHEET NO.
U-4758	PMP-01D



LANE TREATMENT

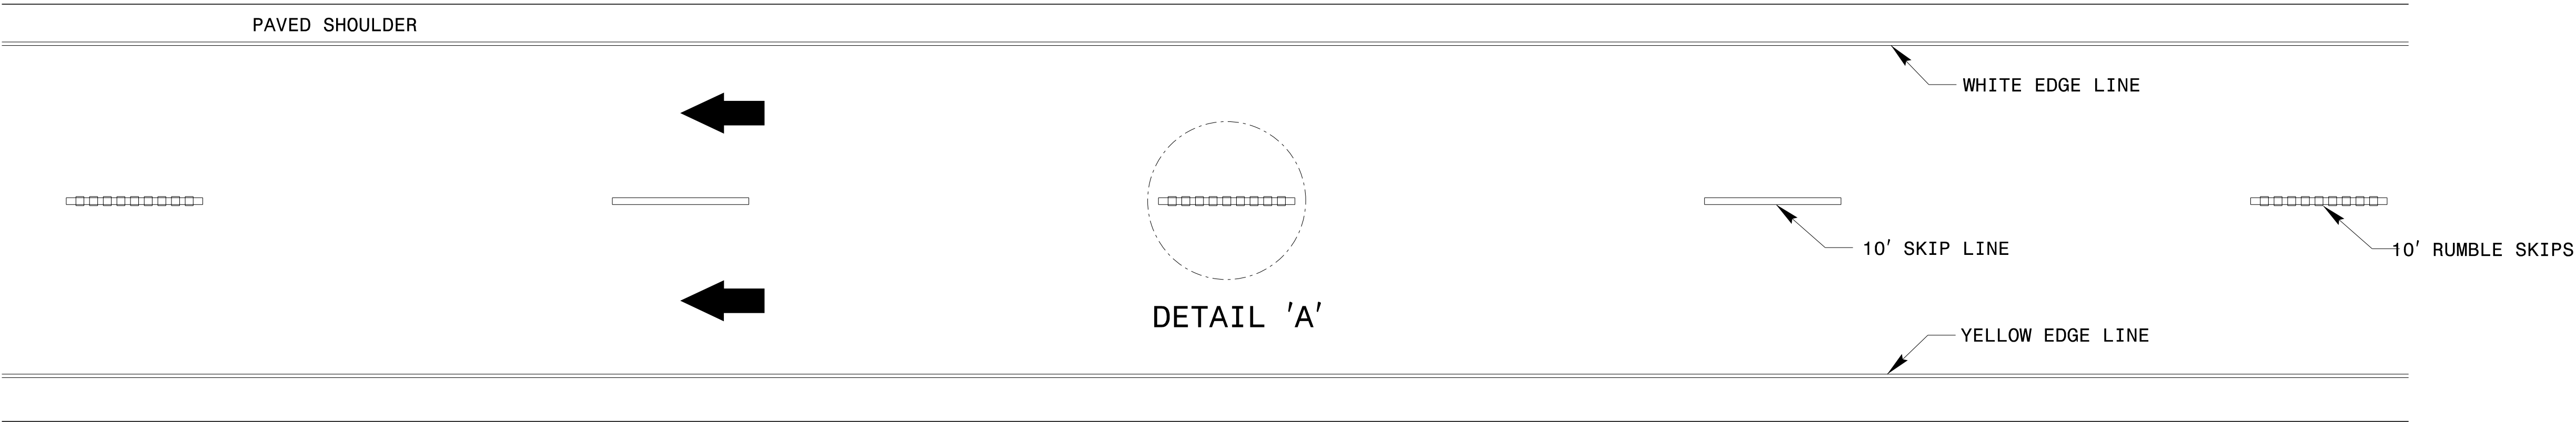

DETAIL 'A'

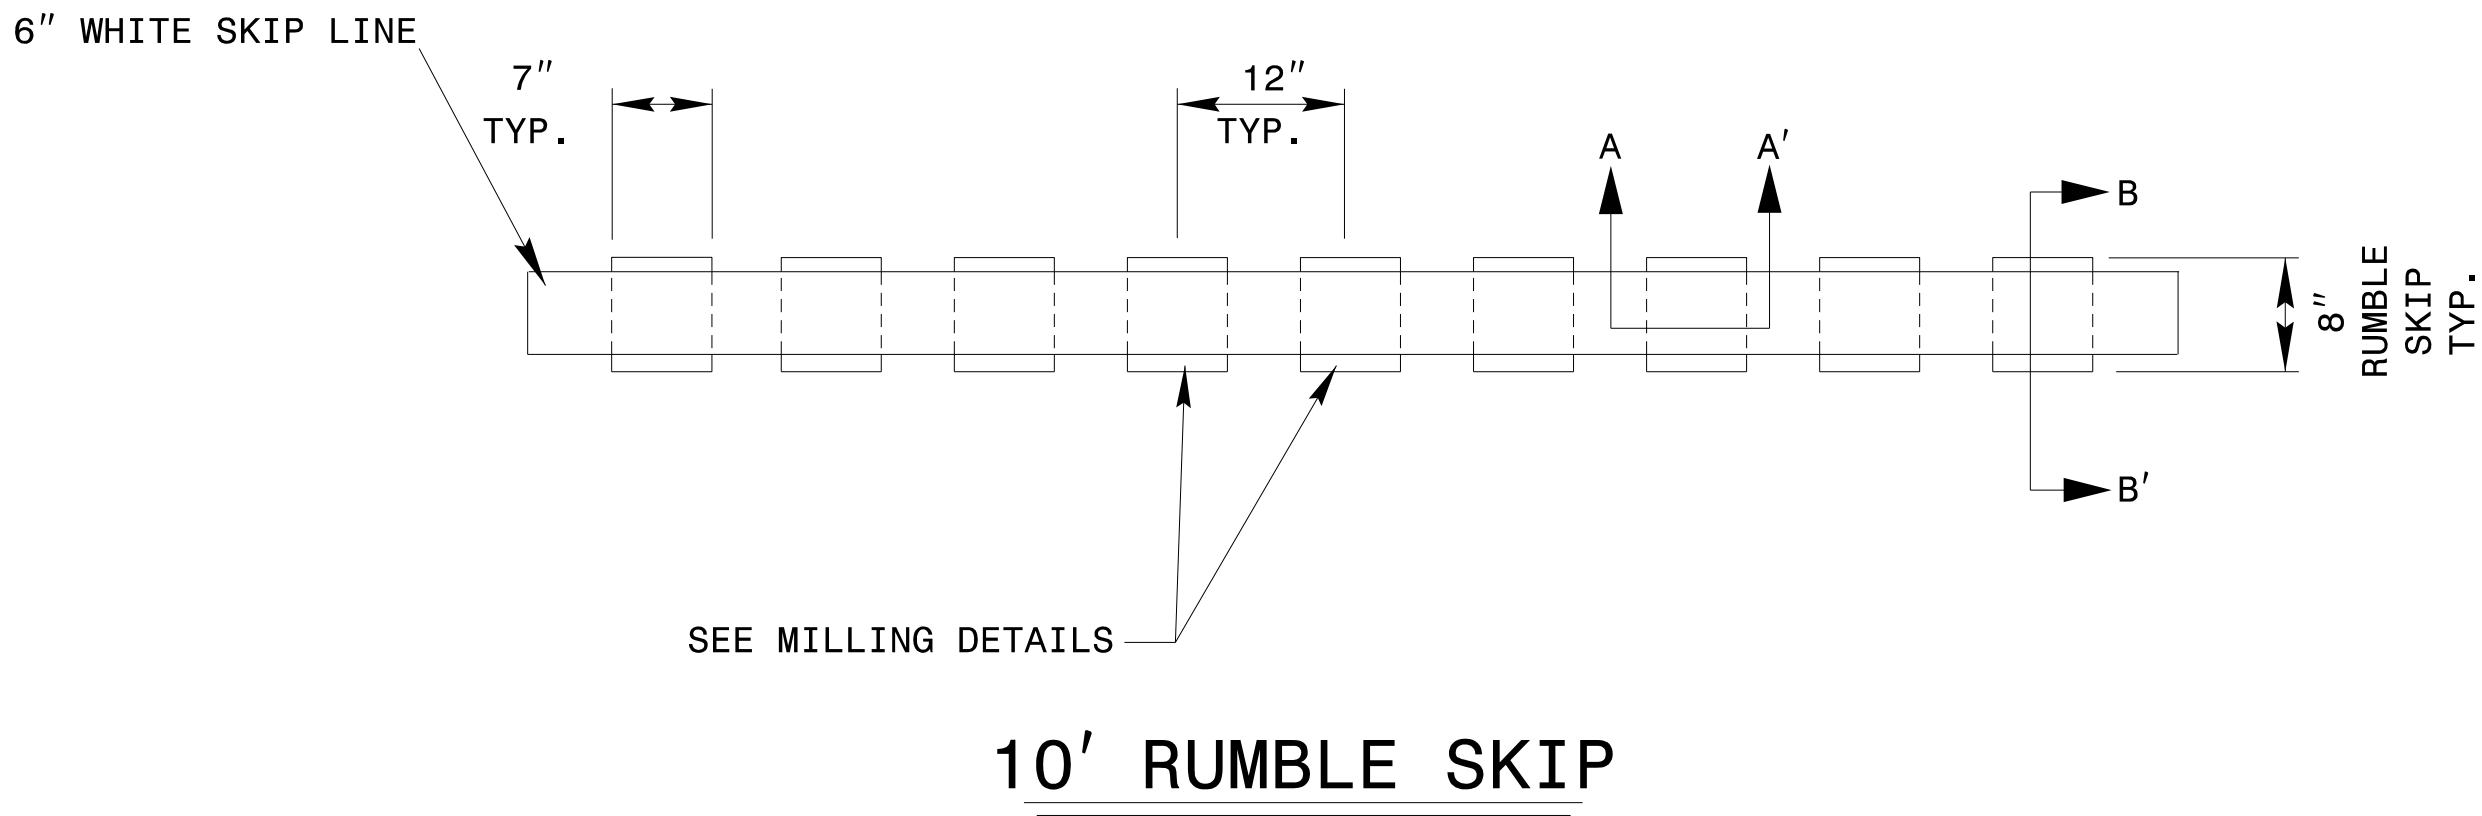

MILLING/MARKING DETAILS

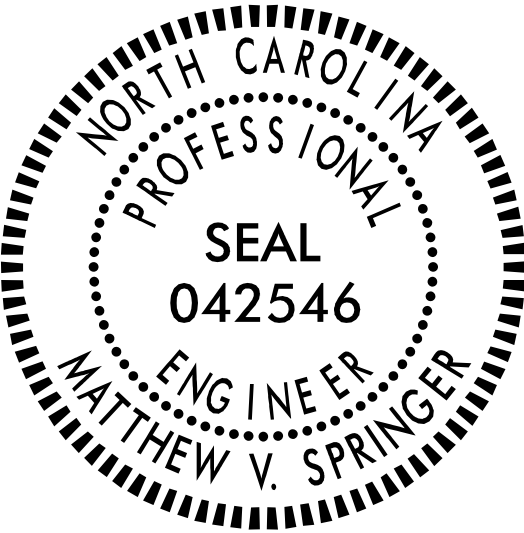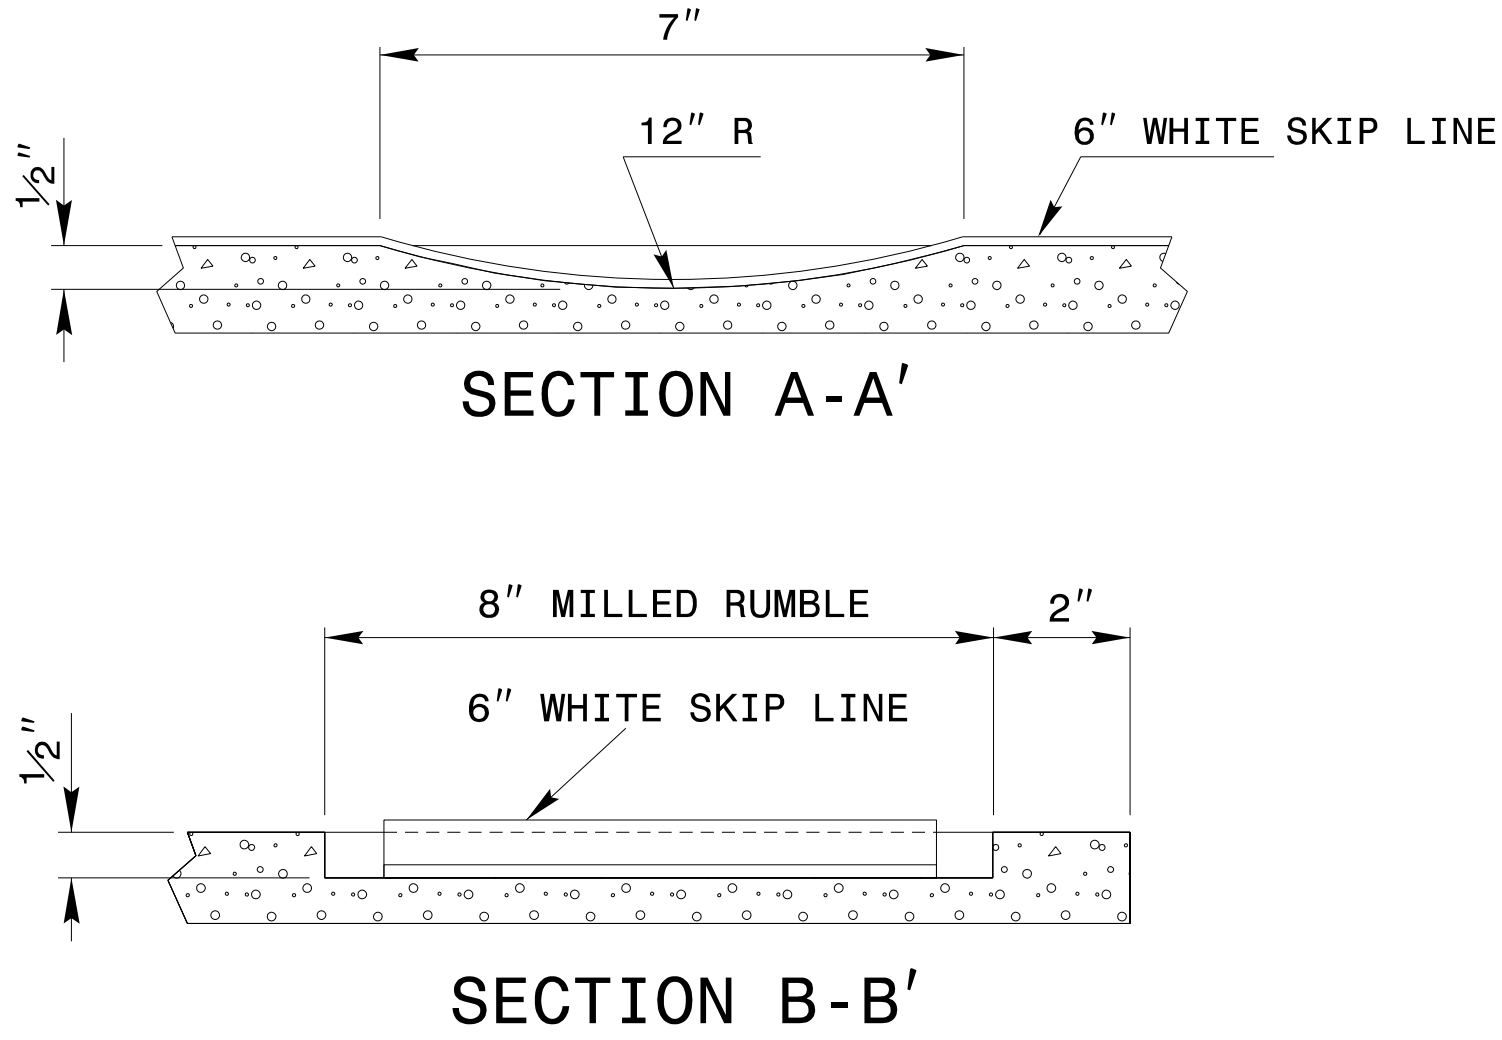

NOTES:

- 1) USING A VACUUM IN THE SAME OPERATION, REMOVE ALL DEBRIS FROM THE MILLINGS JUST PRIOR TO PLACING ANY PAVEMENT MARKINGS.
- 2) ENSURE GLASS BEADS ARE SPREAD UNIFORMLY OVER THE ENTIRE SURFACE OF PAVEMENT MARKING.
- 3) MILL RUMBLES EVERY OTHER SKIP AS SHOWN.
- 4) SEE PLANS FOR MARKING THICKNESS

CONTRACTS STANDARDS AND DEVELOPMENT UNIT			
Office 919-707-8950		FAX 919-250-4119	
DETAIL OF MILLED RUMBLE SKIPS			
ORIGINAL BY:	rgwatson	DATE:	02-06-2024
MODIFIED BY:		DATE:	
CHECKED BY:		DATE:	
FILE SPEC.:			