




PARAPET AND END POST FOR TWO BAR RAIL

BAR TYPES

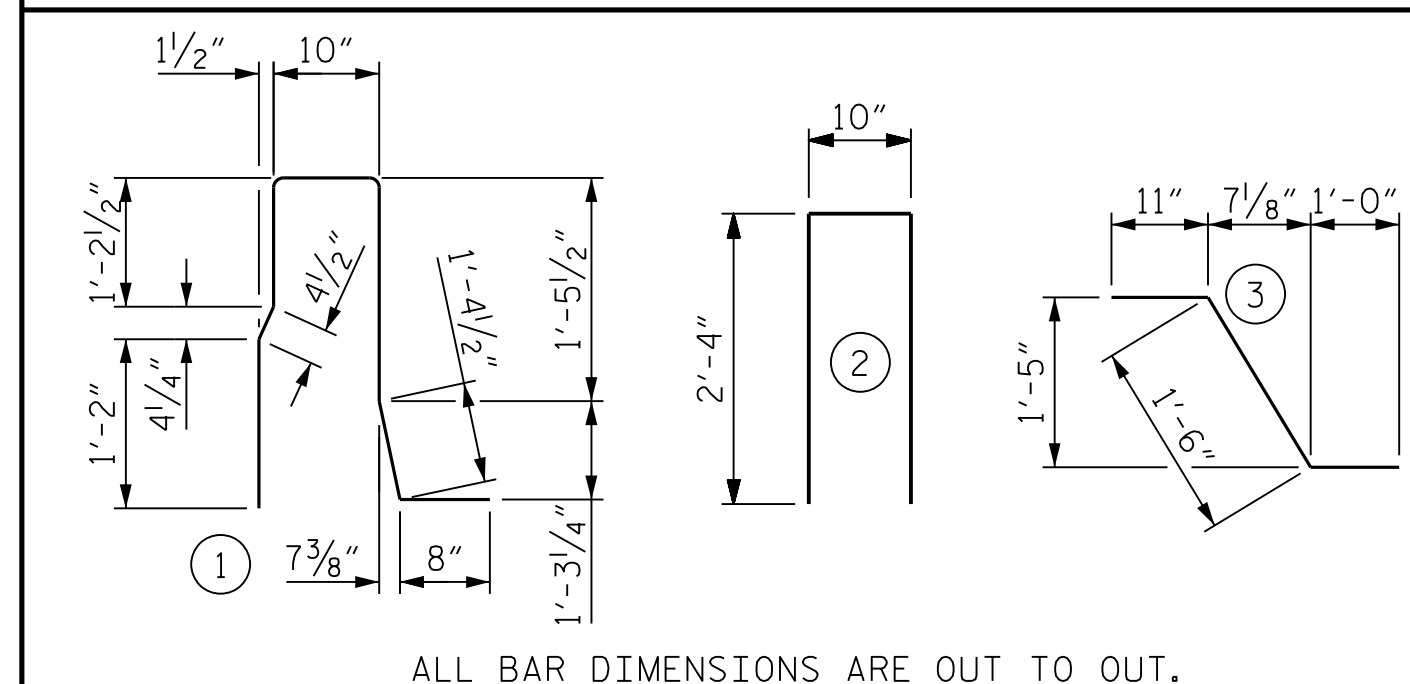

PROJECT NO. U-4758
GUILFORD COUNTY
 STATION: 55+24.00 -L-

SHEET 2 OF 2

STATE OF NORTH CAROLINA
DEPARTMENT OF TRANSPORTATION
RALEIGH

CONCRETE PARAPET WITH MOMENT SLAB FOR PRECAST PANELS AND CONCRETE FACING

NO.	REVISIONS						SHEET NO. W-8
	NO.	BY:	DATE:	NO.	BY:	DATE:	
	1			3			TOTAL SHEETS
	2			4			

DRAWN BY : B.E. LANNING DATE : 08/2021
CHECKED BY : B.E. ATKINSON DATE : 08/2021
DESIGN ENGINEER OF RECORD : B.E. ATKINSON DATE : 06/2024

Designation: Professional Engineer
 License No.: 241BD00006C01
 State: NORTH CAROLINA
 Seal: 24939
 Engineer: BYRON E. ATKINSON
 Date: 4/16/20

4/16/2025

**DOCUMENT NOT CONSIDERED FINAL
UNLESS ALL SIGNATURES COMPLETED**



MI ENGINEERING
1011 SCHAUB DRIVE, SUITE 1
RALEIGH, NC 27606
(919) 851-6606
FIRM PE NUMBER : P-0671