


TIP PROJECT: U-4758

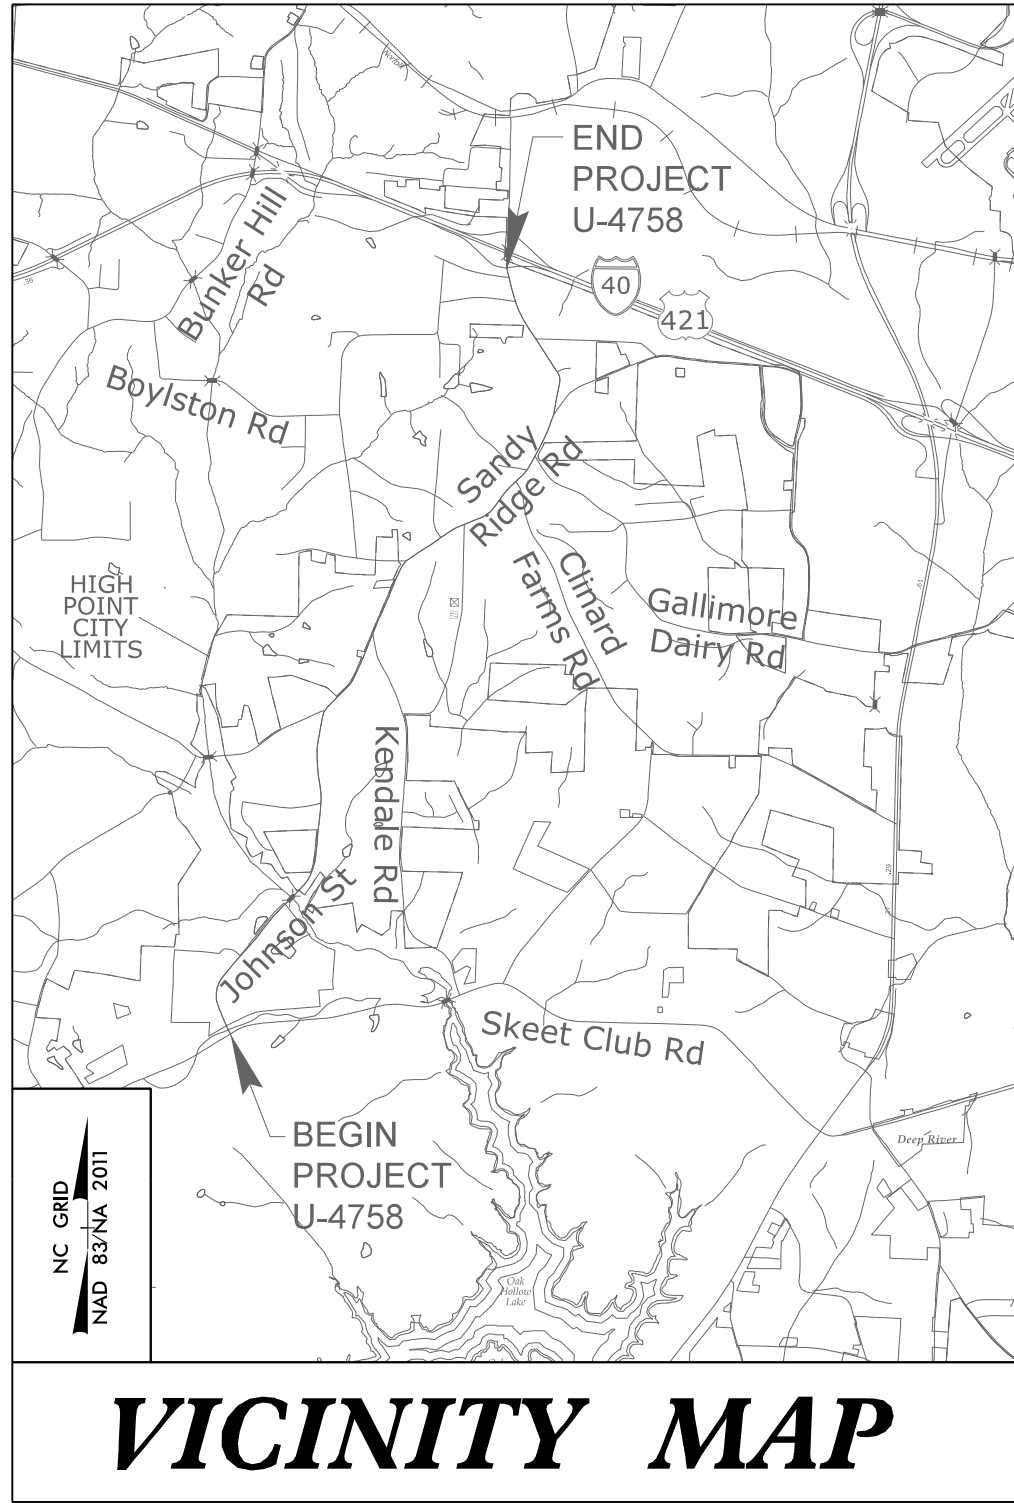

VICINITY MAP


STATE OF NORTH CAROLINA
DIVISION OF HIGHWAYS

UTILITIES BY OTHERS PLANS
GUILFORD COUNTY


LOCATION: SR 1818 (JOHNSON STREET) /SR 1850 (SANDY RIDGE ROAD) FROM
SR 1820 (SKEET CLUB ROAD) TO I-40

TYPE OF WORK: POWER DISTRIBUTION, GAS DISTRIBUTION & TELECOM

NOTE:
ALL UTILITY WORK SHOWN ON THIS
SHEET IS DONE BY OTHERS.
NO PAYMENT WILL BE MADE TO
THE CONTRACTOR FOR UTILITY WORK
SHOWN ON THIS SHEET.

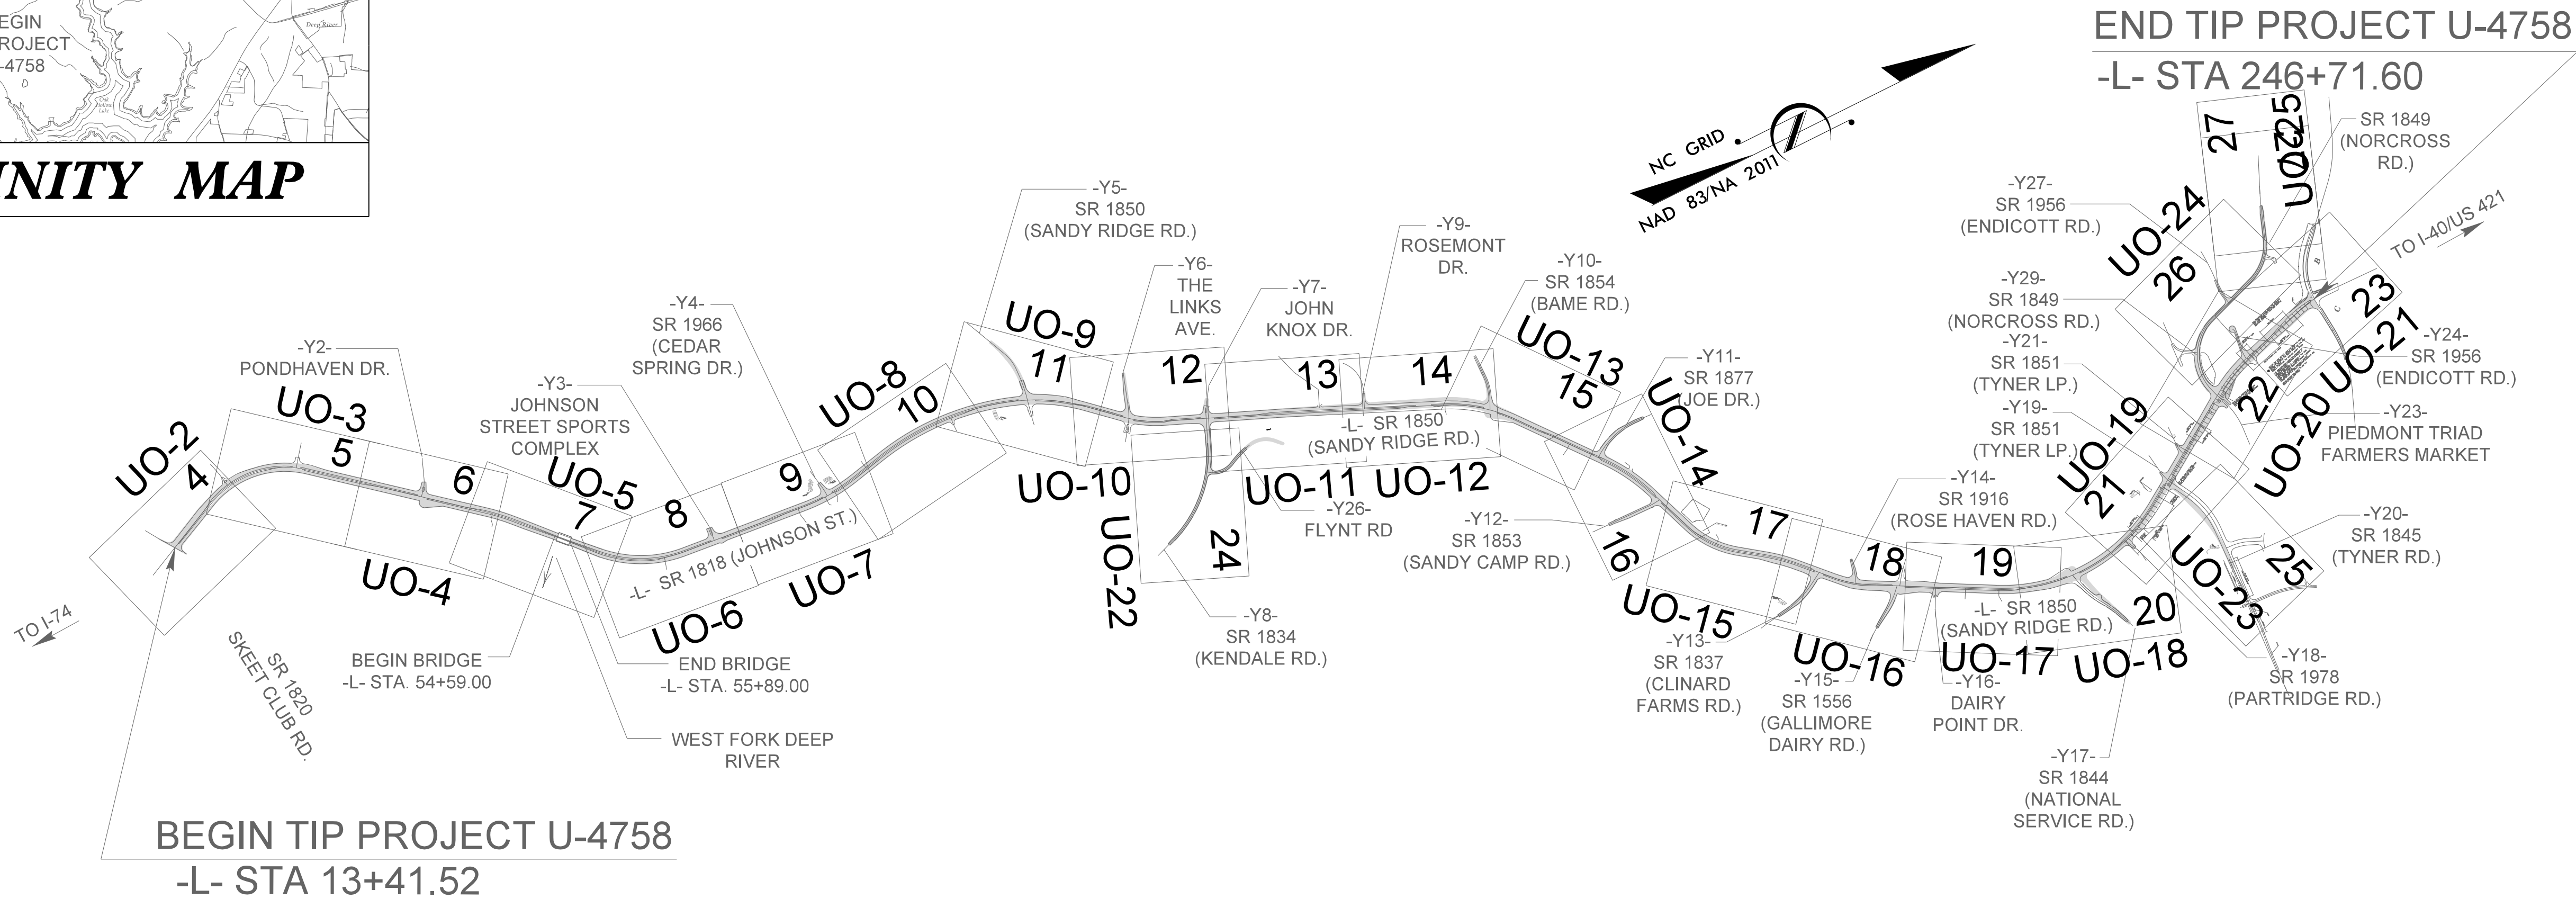

THIS PROJECT IS WITHIN THE MUNICIPAL BOUNDARIES OF THE CITY OF HIGH POINT.
CLEARING ON THIS PROJECT SHALL BE PERFORMED TO THE LIMITS ESTABLISHED BY METHOD ____.

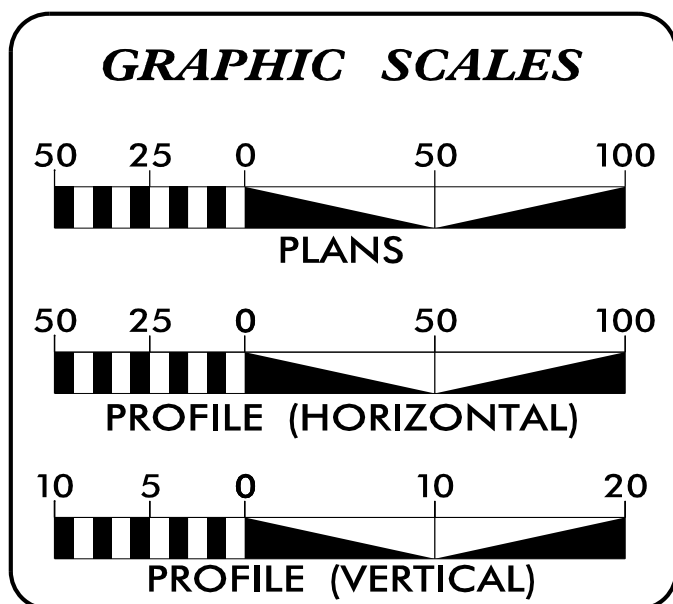

INDEX OF SHEETS

SHEET NO.	DESCRIPTION
UO-1	TITLE SHEET
UO-2 THRU UO-25	UBO PLAN SHEETS


UTILITY OWNERS WITH CONFLICTS

- (A) POWER DISTRIBUTION - DUKE ENERGY
(B) POWER DISTRIBUTION - CITY OF HIGH POINT
(C) TELECOM - AT&T LONG DISTANCE
(D) TELECOM - AT&T
(E) TELECOM - SEGRA
(F) TELECOM - LUMEN
(G) TELECOM - LUMOS
(H) TELECOM - SPECTRUM
(I) GAS DISTRIBUTION - PNG

PREPARED IN THE OFFICE OF:



Clint L. Stevens, P.E.	UTILITY COORDINATION PROJECT MANAGER
Harris Winters	PROJECT UTILITY COORDINATOR
James N. Arnold	PROJECT UTILITY DESIGNER

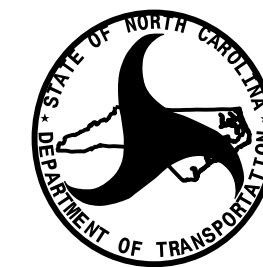


DIVISION OF HIGHWAYS
DIVISION 7

1584 YANCEYVILLE STREET
GREENSBORO, NC 27415
PHONE (336) 487-0000
FAX (336) 334-3637

Wright R. Archer, P.E.	DIV. ENGINEER
Patty Eason, P.E.	DIV. CONSTRUCTION ENGINEER
Chris Smitherman, P.E.	PROJECT TEAM LEAD
Rob N. Weisz, P.E.	PROJECT ENGINEER

UTILITIES BY OTHERS


NOTE:
ALL UTILITY WORK SHOWN ON THIS SHEET WILL BE DONE BY OTHERS.
NO PAYMENT WILL BE MADE TO THE CONTRACTOR FOR UTILITY WORK SHOWN ON THIS SHEET.

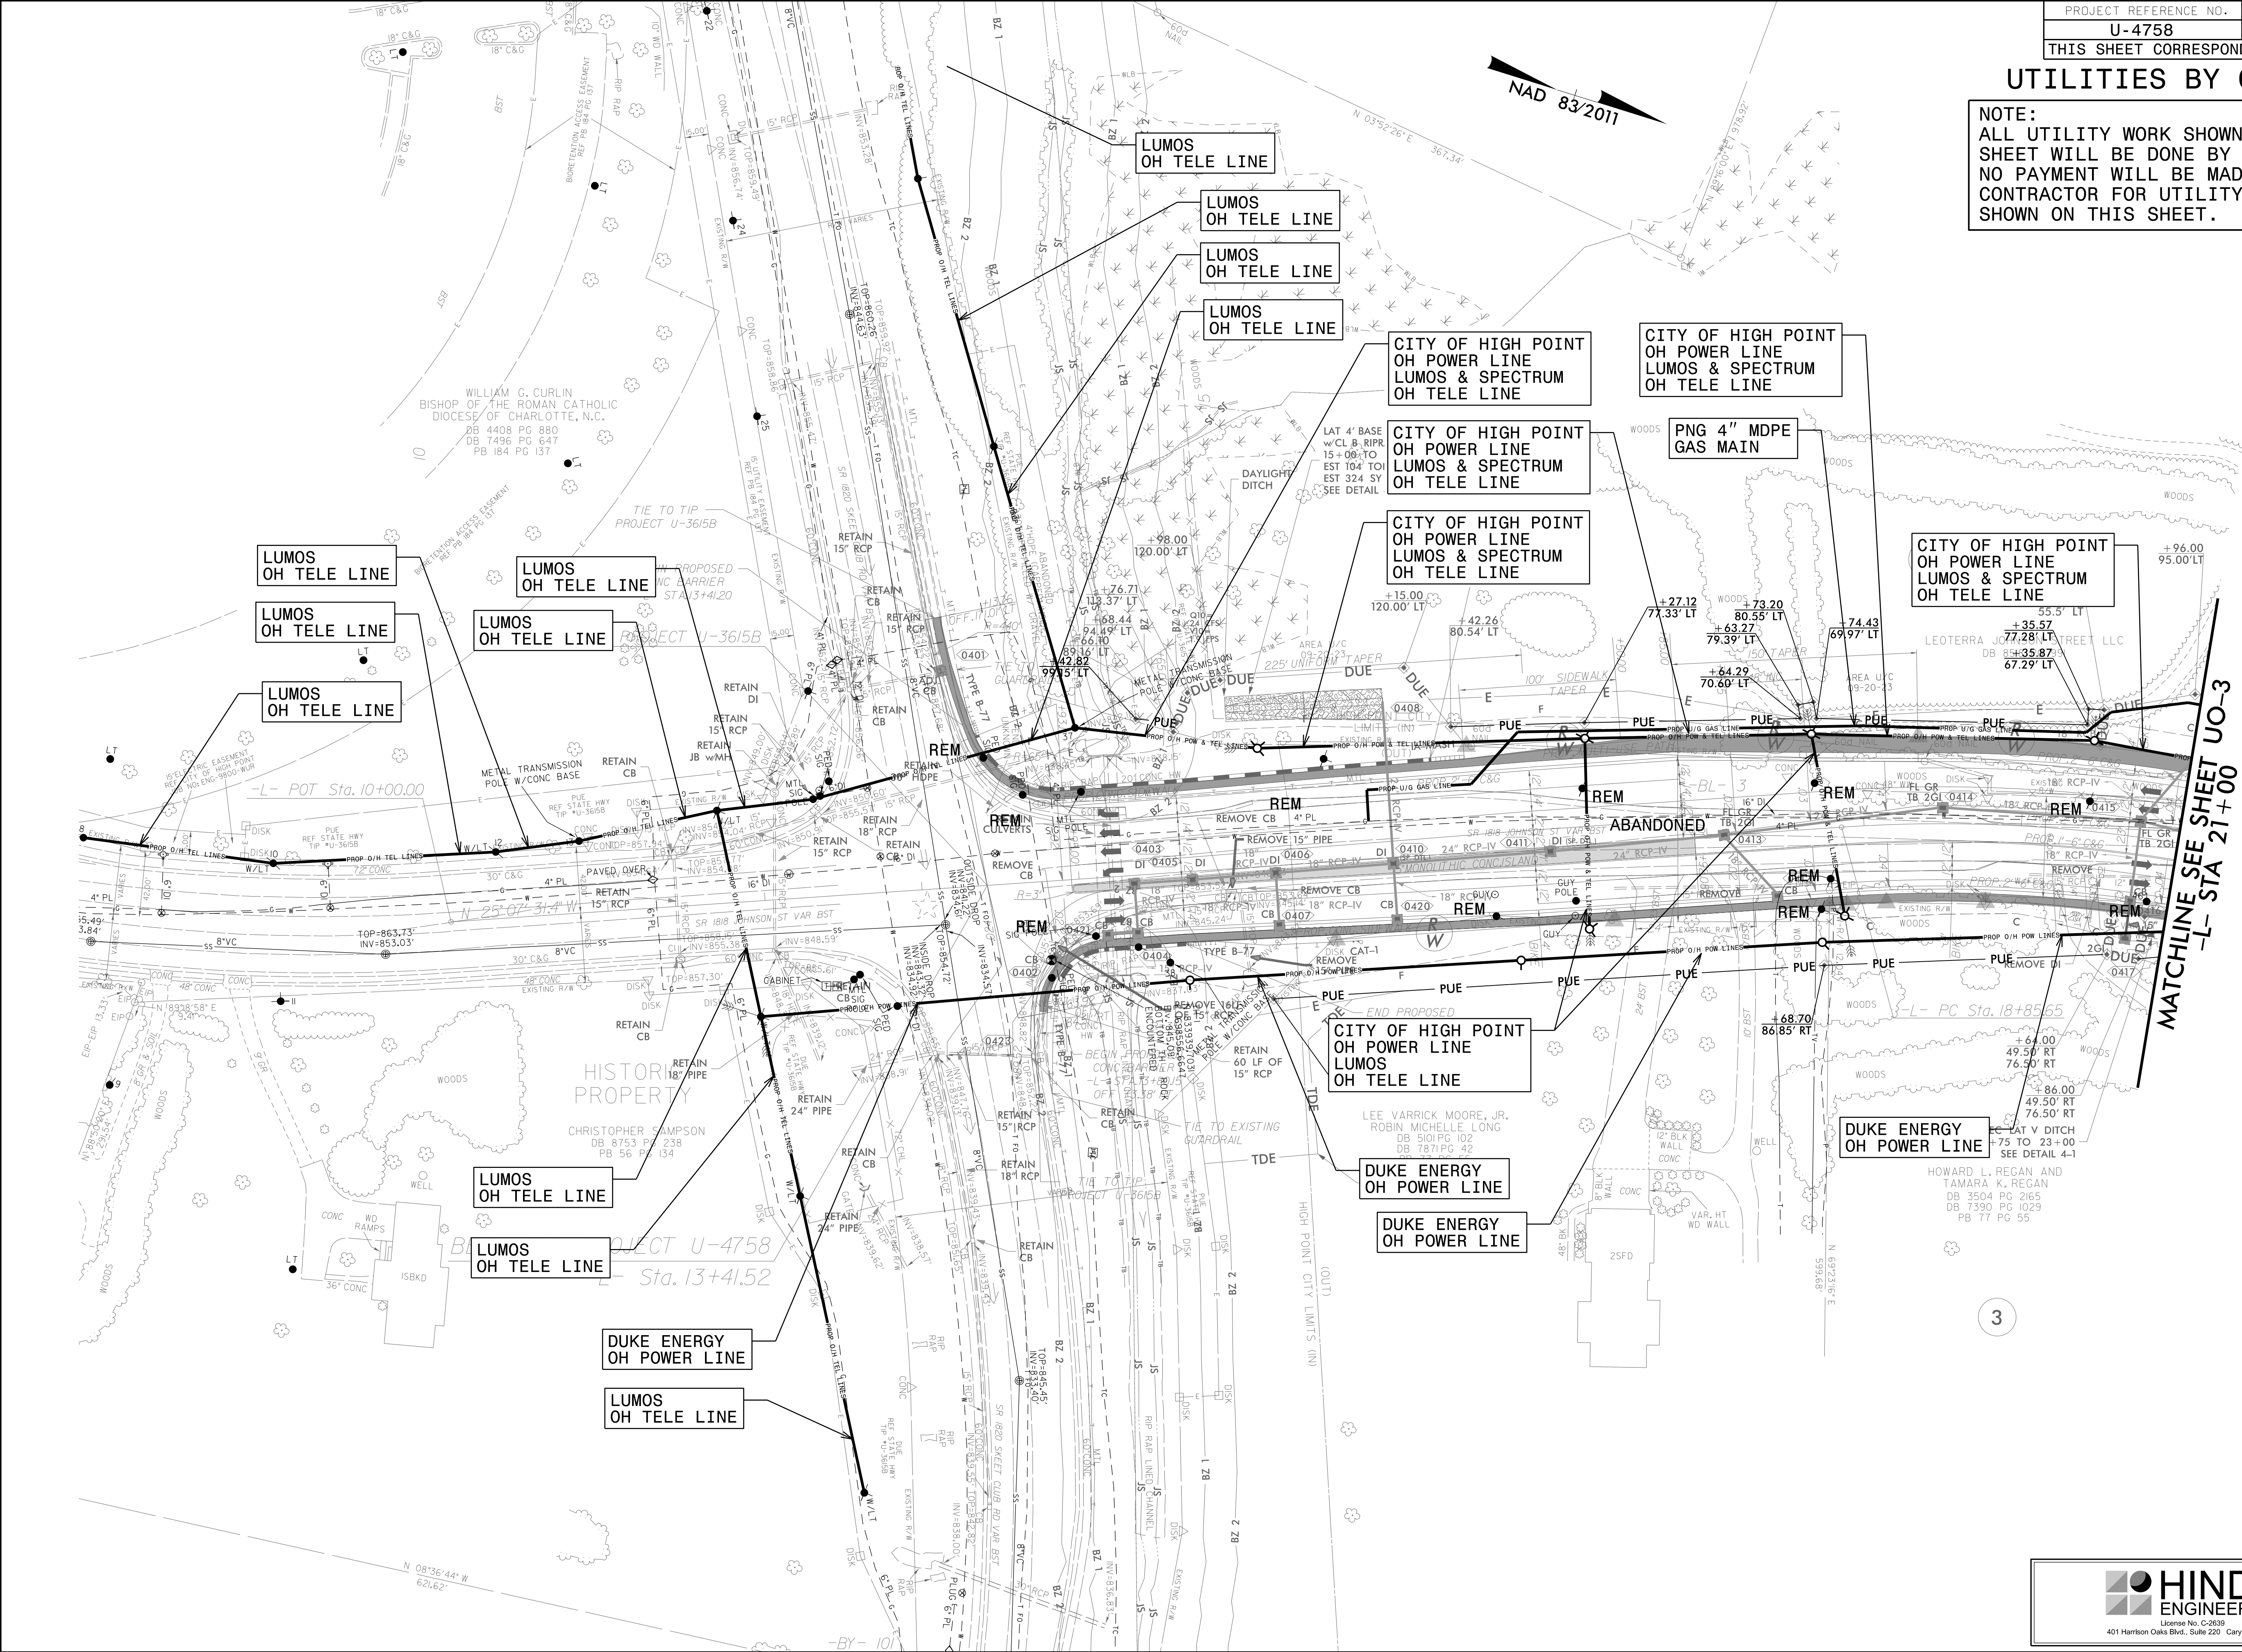

03-MAR-2025 13:37:33 PROJECTS\2017\A20171102.00.Atkins Global_U-4758\Design\Utilities Engineering\UBO\Pro\U4758.ut_rdy4_U002.psh.dgn



UTILITIES BY OTHERS

NOTE:
ALL UTILITY WORK SHOWN ON THIS SHEET WILL BE DONE BY OTHERS.
NO PAYMENT WILL BE MADE TO THE CONTRACTOR FOR UTILITY WORK SHOWN ON THIS SHEET.

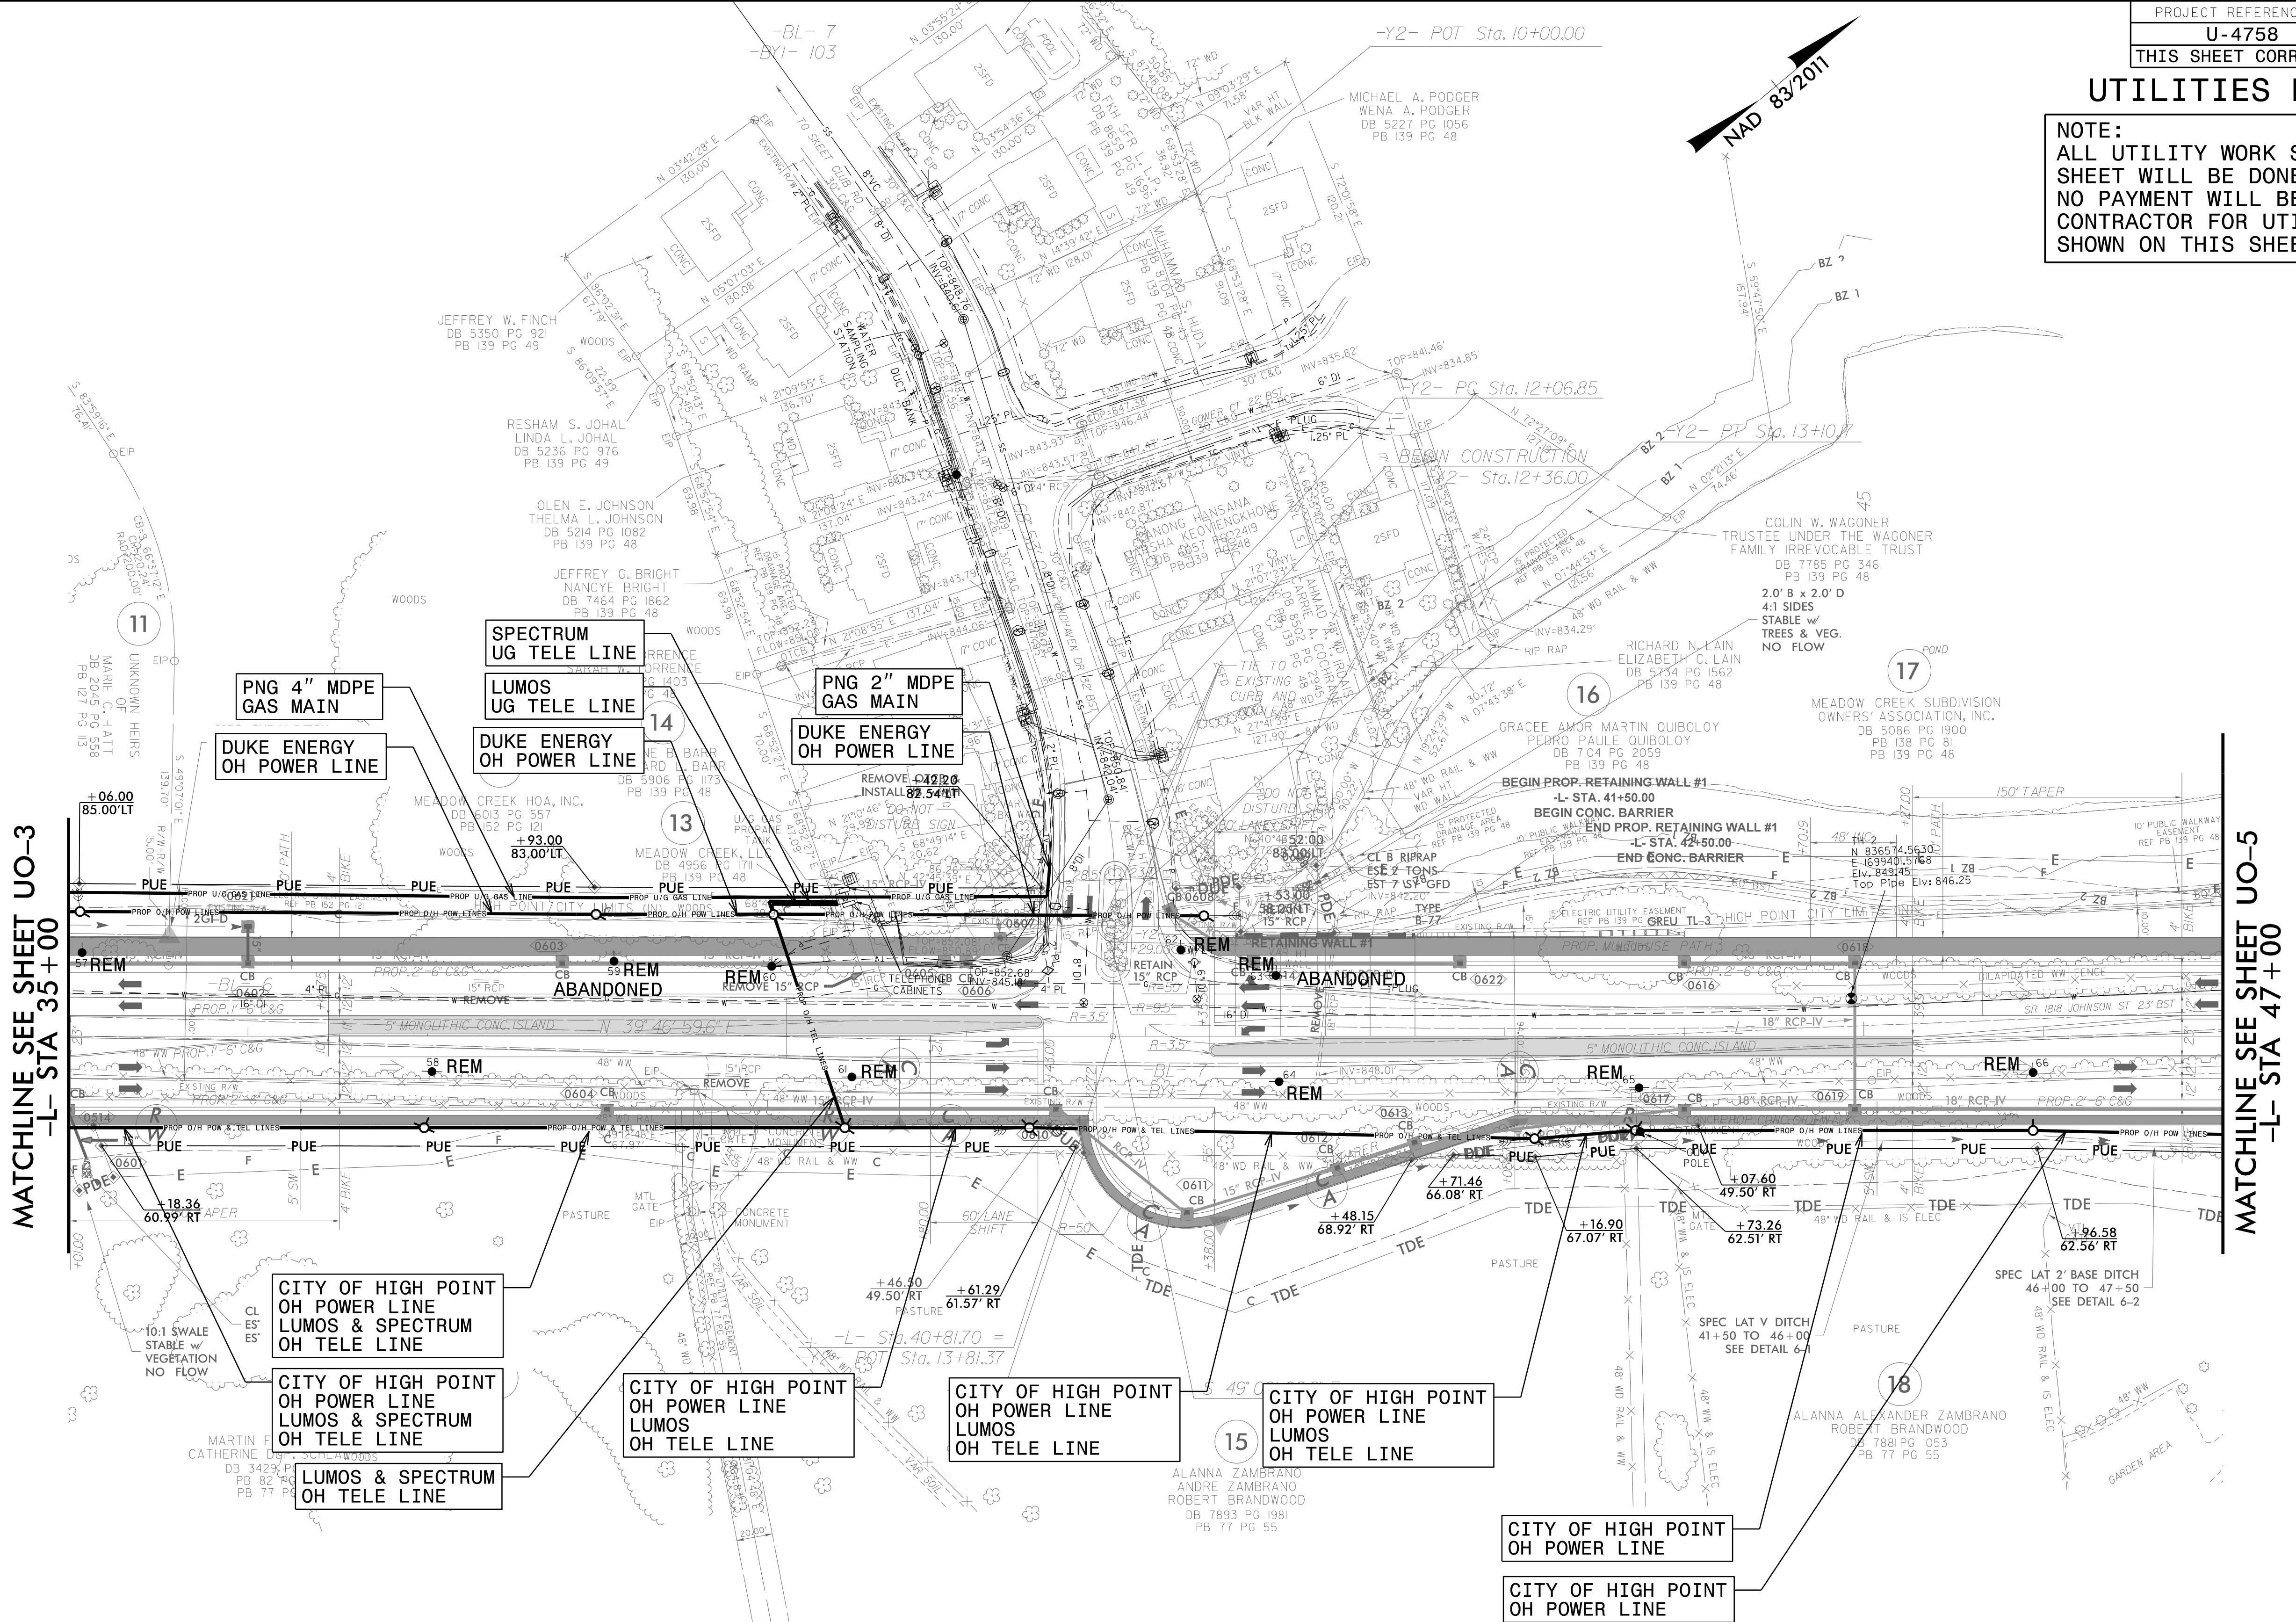

UTILITIES BY OTHERS

NOTE:
ALL UTILITY WORK SHOWN ON THIS SHEET WILL BE DONE BY OTHERS. NO PAYMENT WILL BE MADE TO THE CONTRACTOR FOR UTILITY WORK SHOWN ON THIS SHEET.

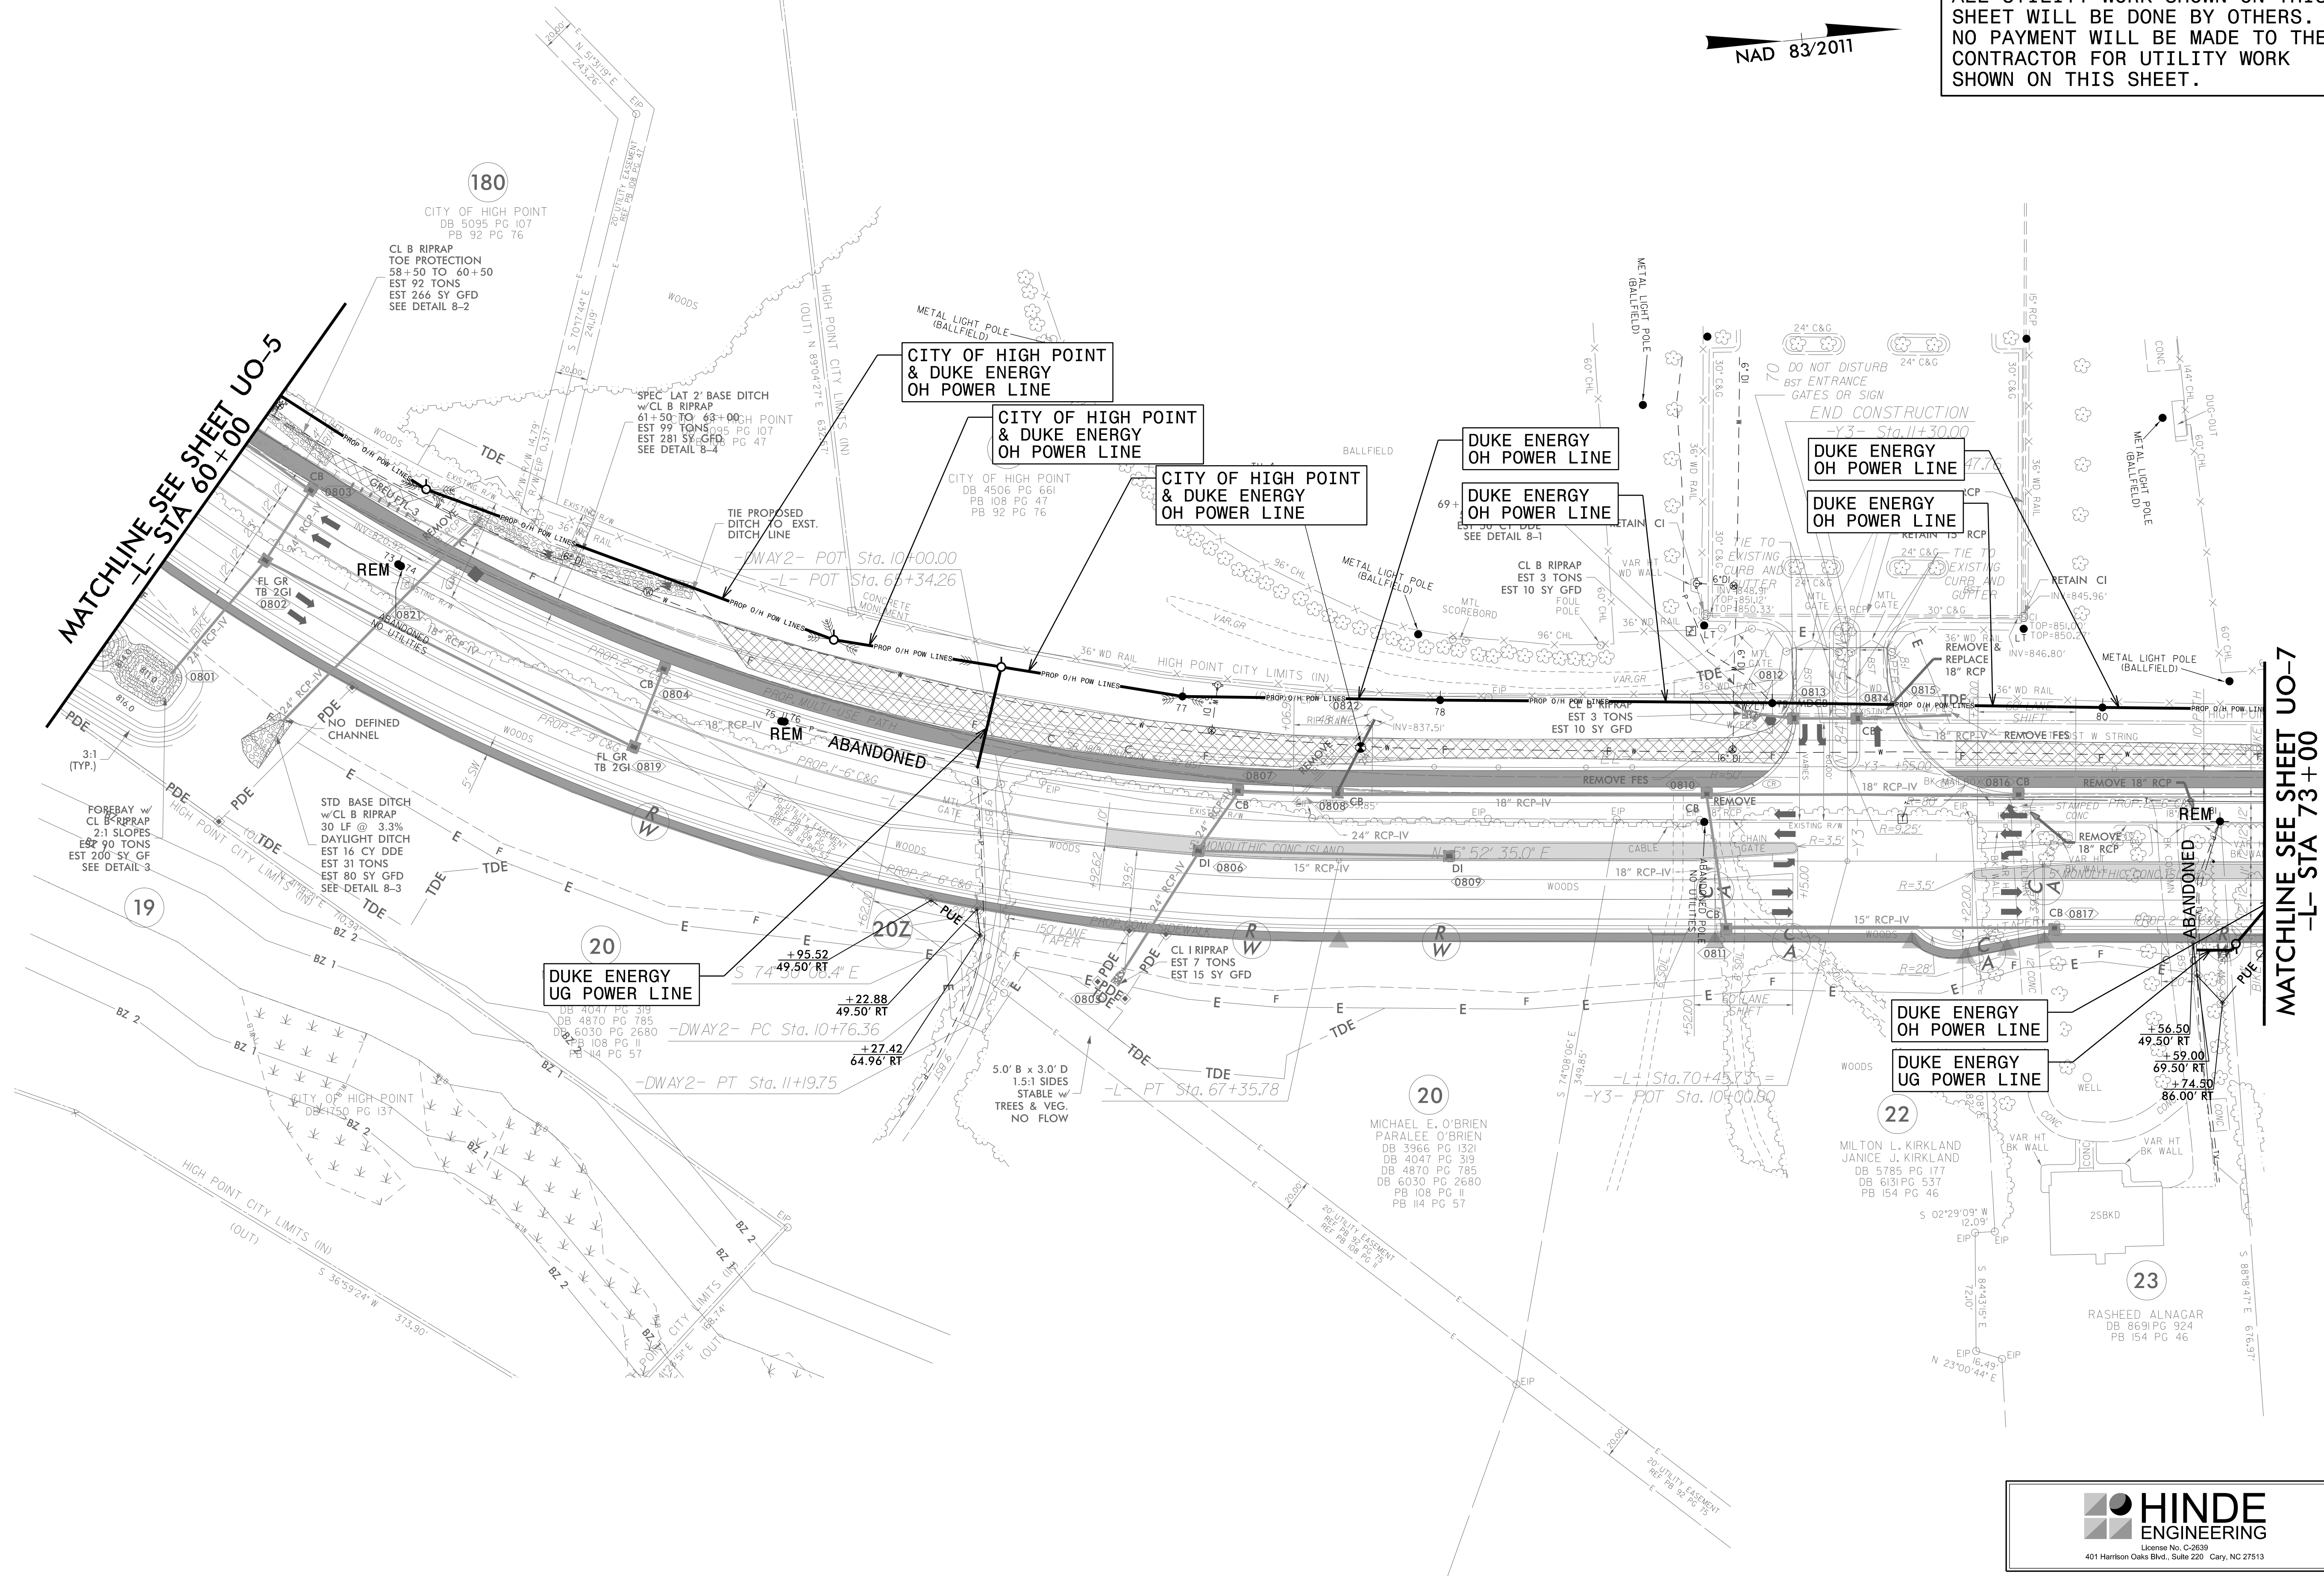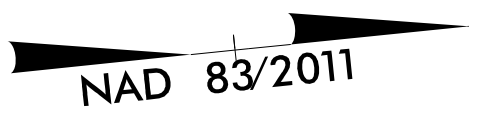


03-MAR-2025 13:48 C:\PROJECTS\2017\A20171102.00.Atkins Global_U-4758\Design\Utilities Engineering\UBO\Pro_U\U4758_ut_rdy8_U006_psh.dgn

PROJECT REFERENCE NO.	SHEET NO.
U-4758	U0-7
THIS SHEET CORRESPONDS TO RDY-9	

UTILITIES BY OTHERS

NOTE:
ALL UTILITY WORK SHOWN ON THIS
SHEET WILL BE DONE BY OTHERS.
NO PAYMENT WILL BE MADE TO THE
CONTRACTOR FOR UTILITY WORK
SHOWN ON THIS SHEET.

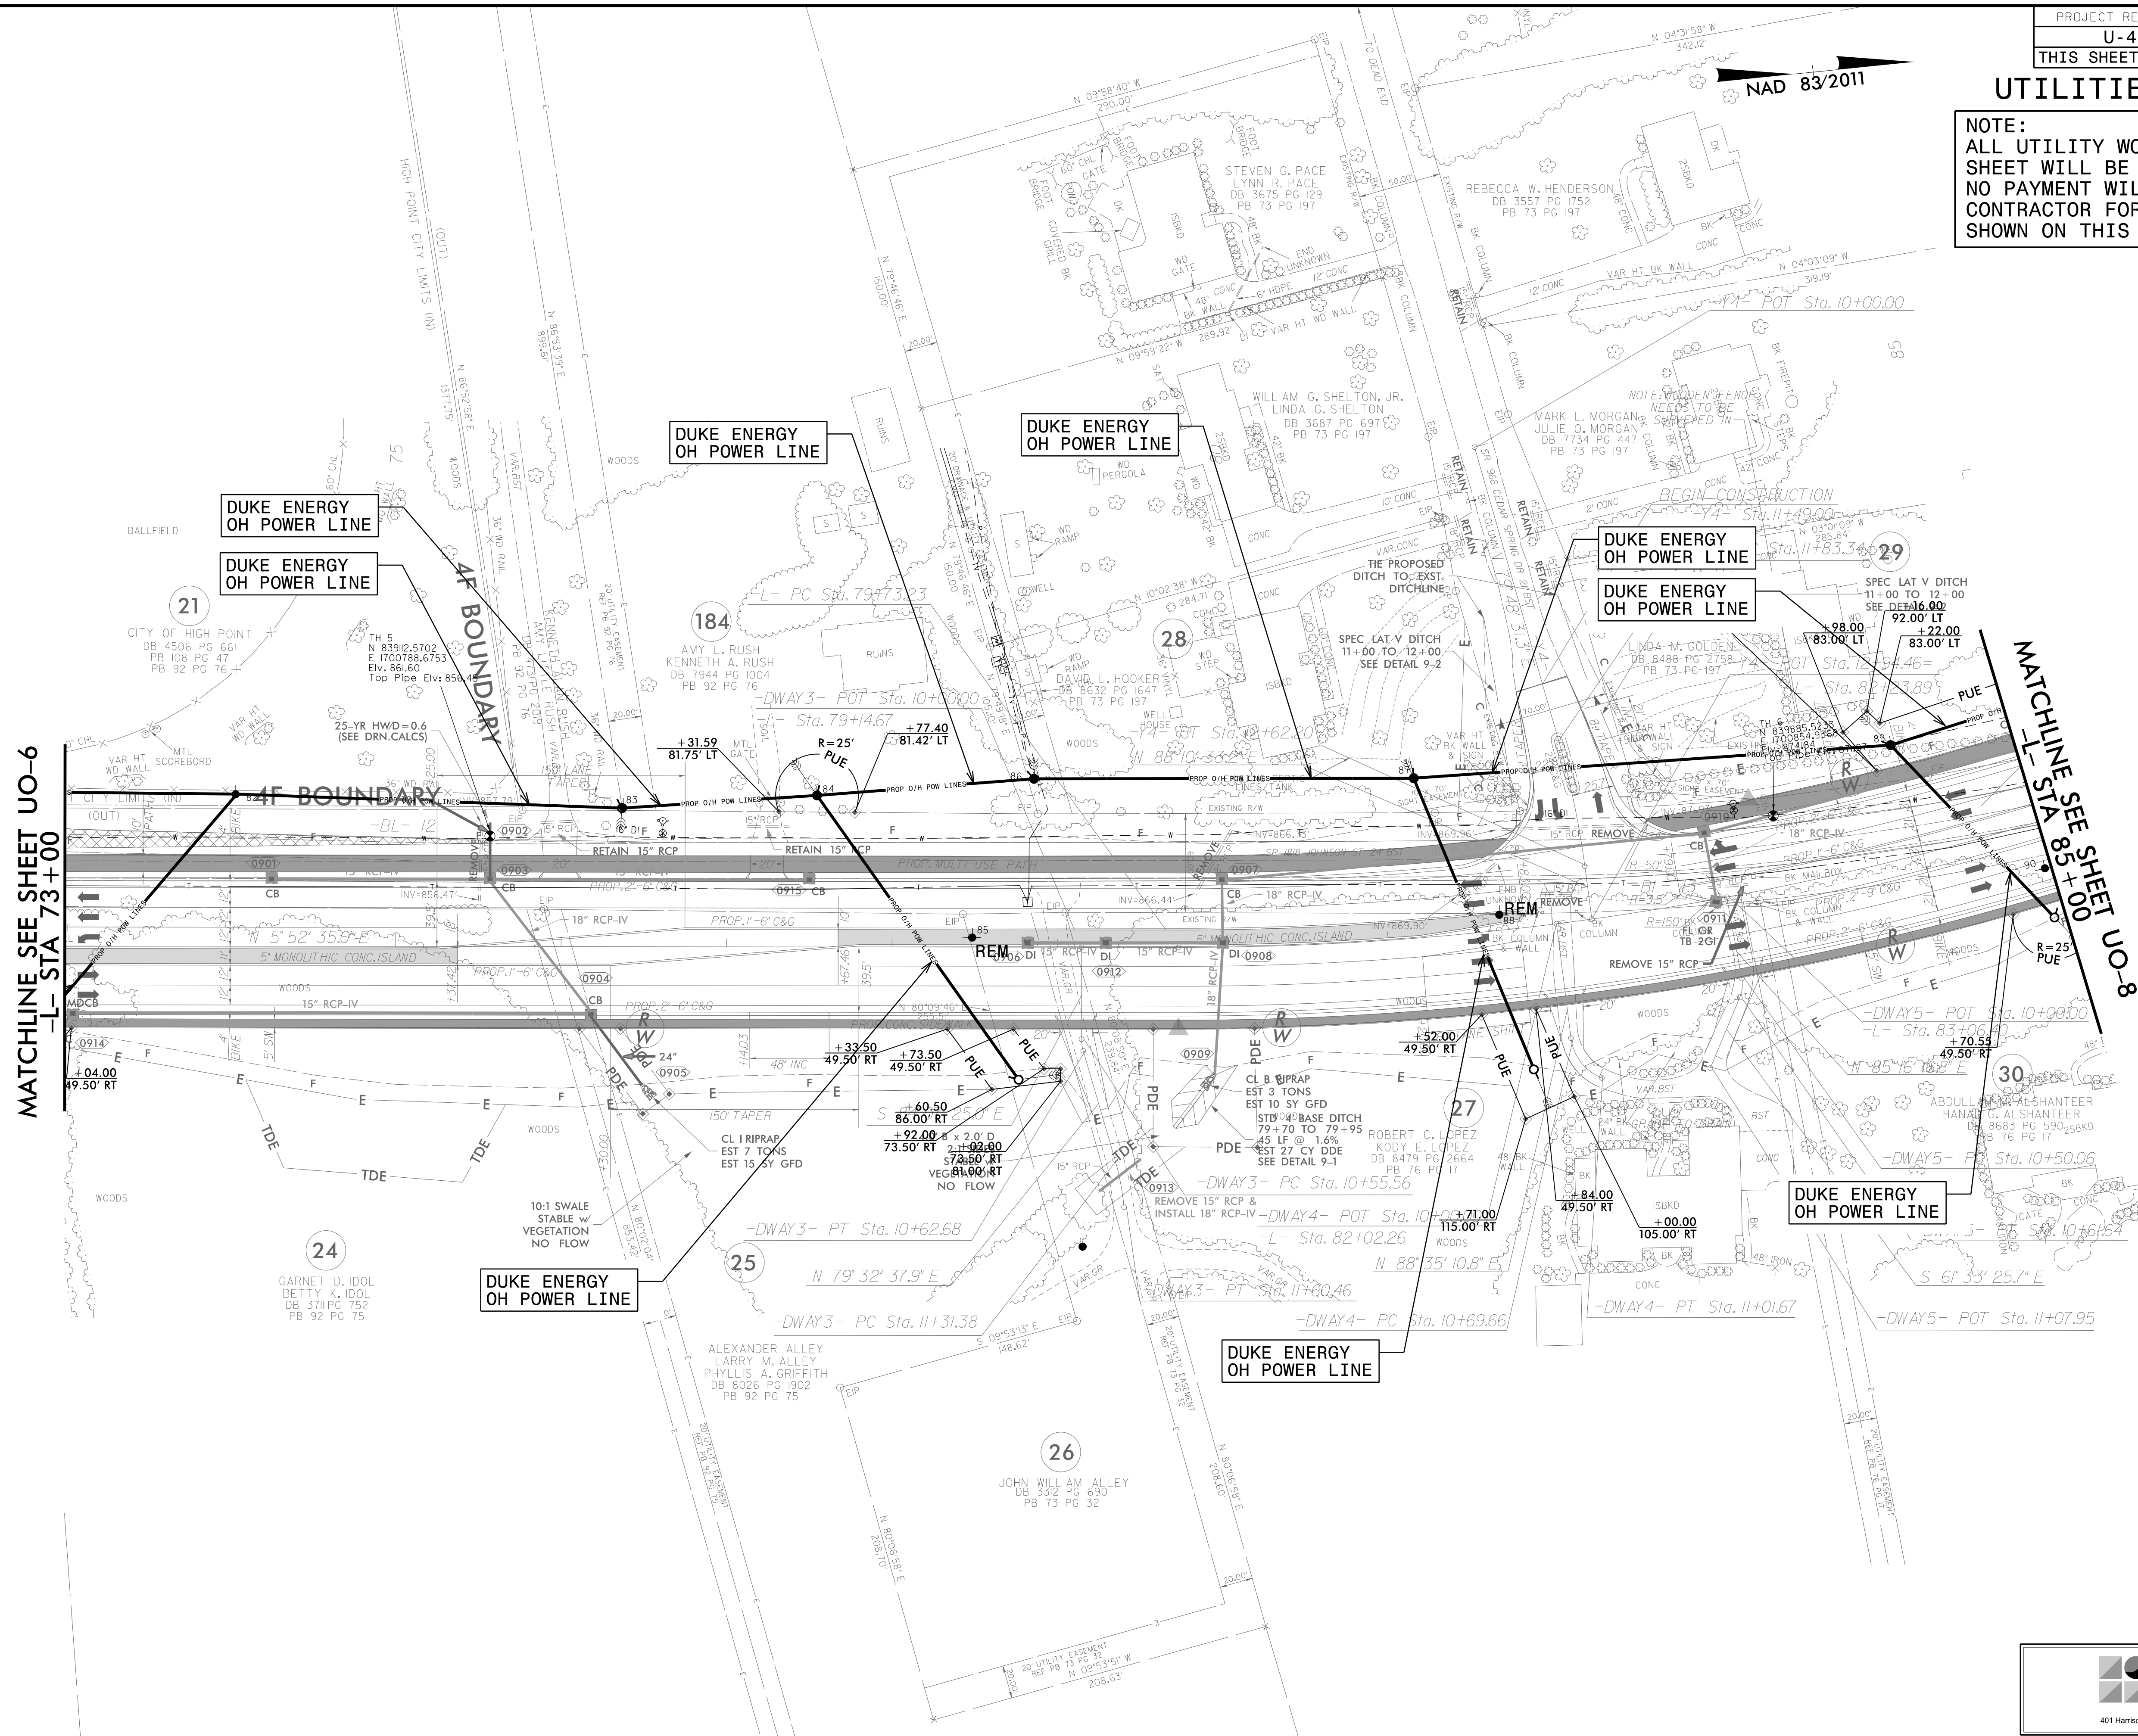


 **HINDE**
ENGINEERING
License No. C-2639
401 Harrison Oaks Blvd., Suite 220 Cary, NC 27513

UTILITIES BY OTHERS

NOTE:
ALL UTILITY WORK SHOWN ON THIS SHEET WILL BE DONE BY OTHERS.
NO PAYMENT WILL BE MADE TO THE CONTRACTOR FOR UTILITY WORK SHOWN ON THIS SHEET.


NAD 83/2011

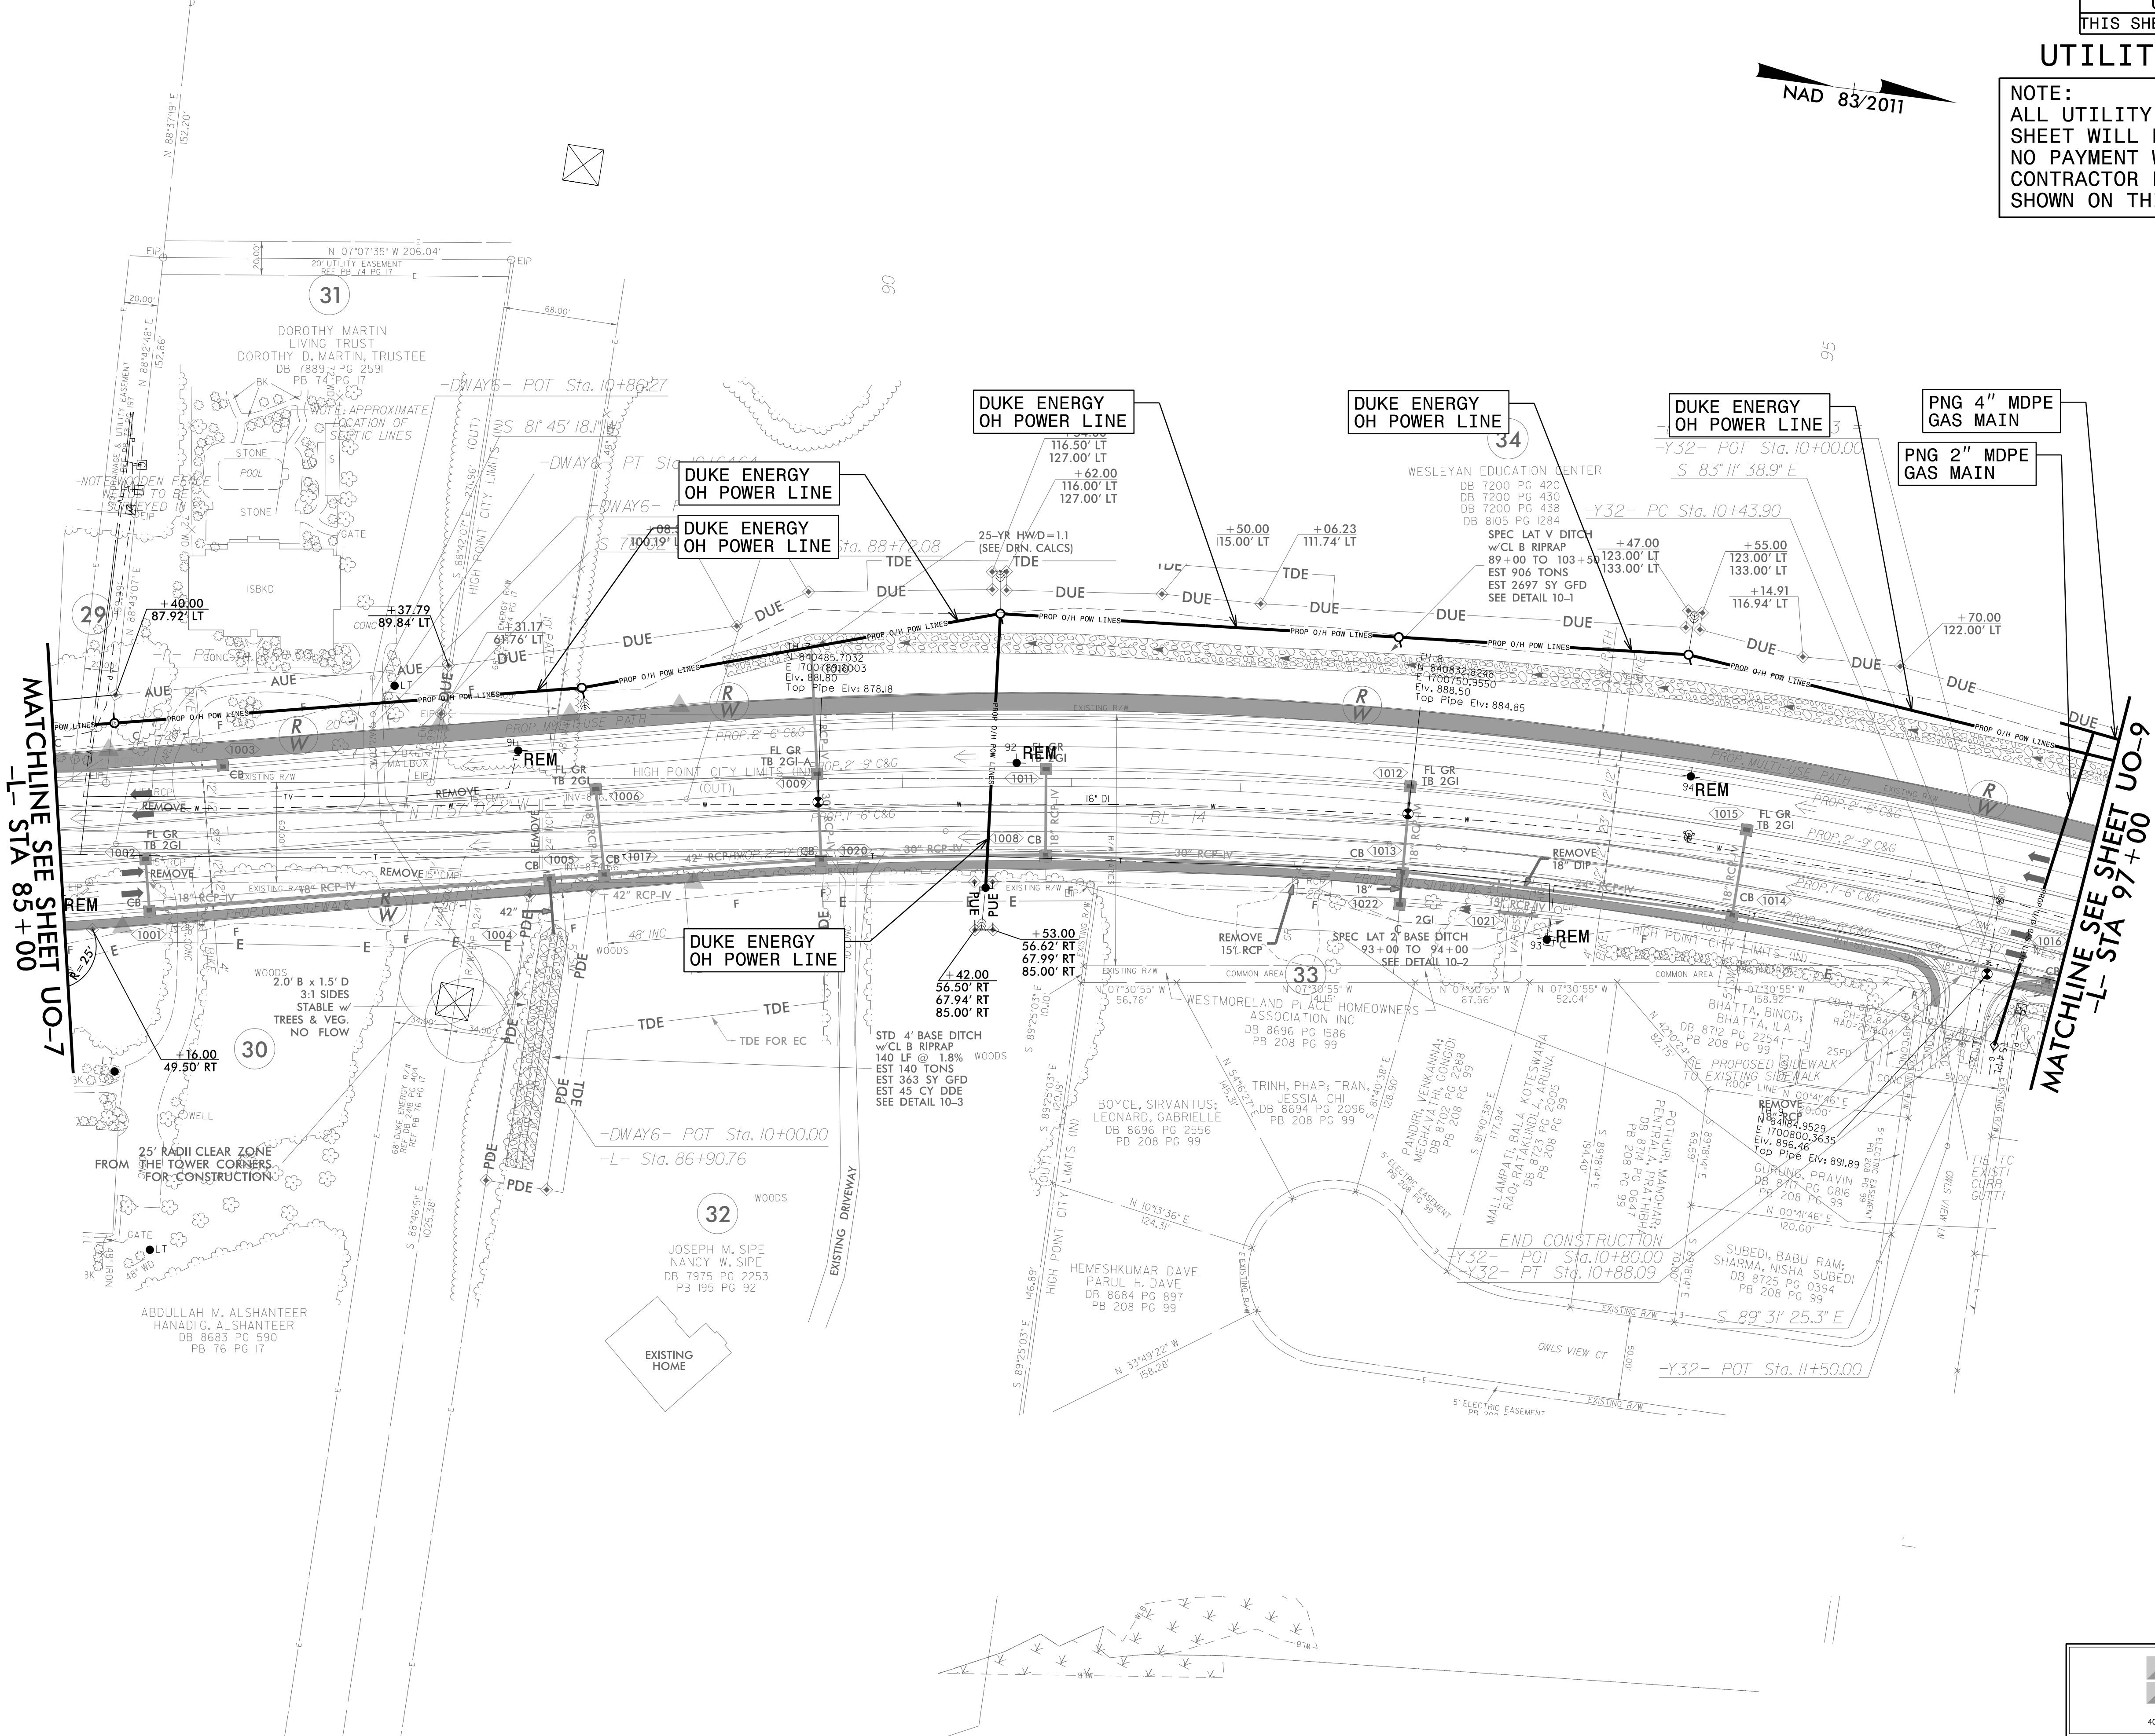

03-MAR-2025 13:51:51 PROJECTS\2017\A20171102.00 Atkins Global_U-4758\Design\Utilities\Engineering\UBO\Pro\U4758_ut_rdy10_U008_psh.dgn

UTILITIES BY OTHERS

NOTE:
ALL UTILITY WORK SHOWN ON THIS SHEET WILL BE DONE BY OTHERS. NO PAYMENT WILL BE MADE TO THE CONTRACTOR FOR UTILITY WORK SHOWN ON THIS SHEET.

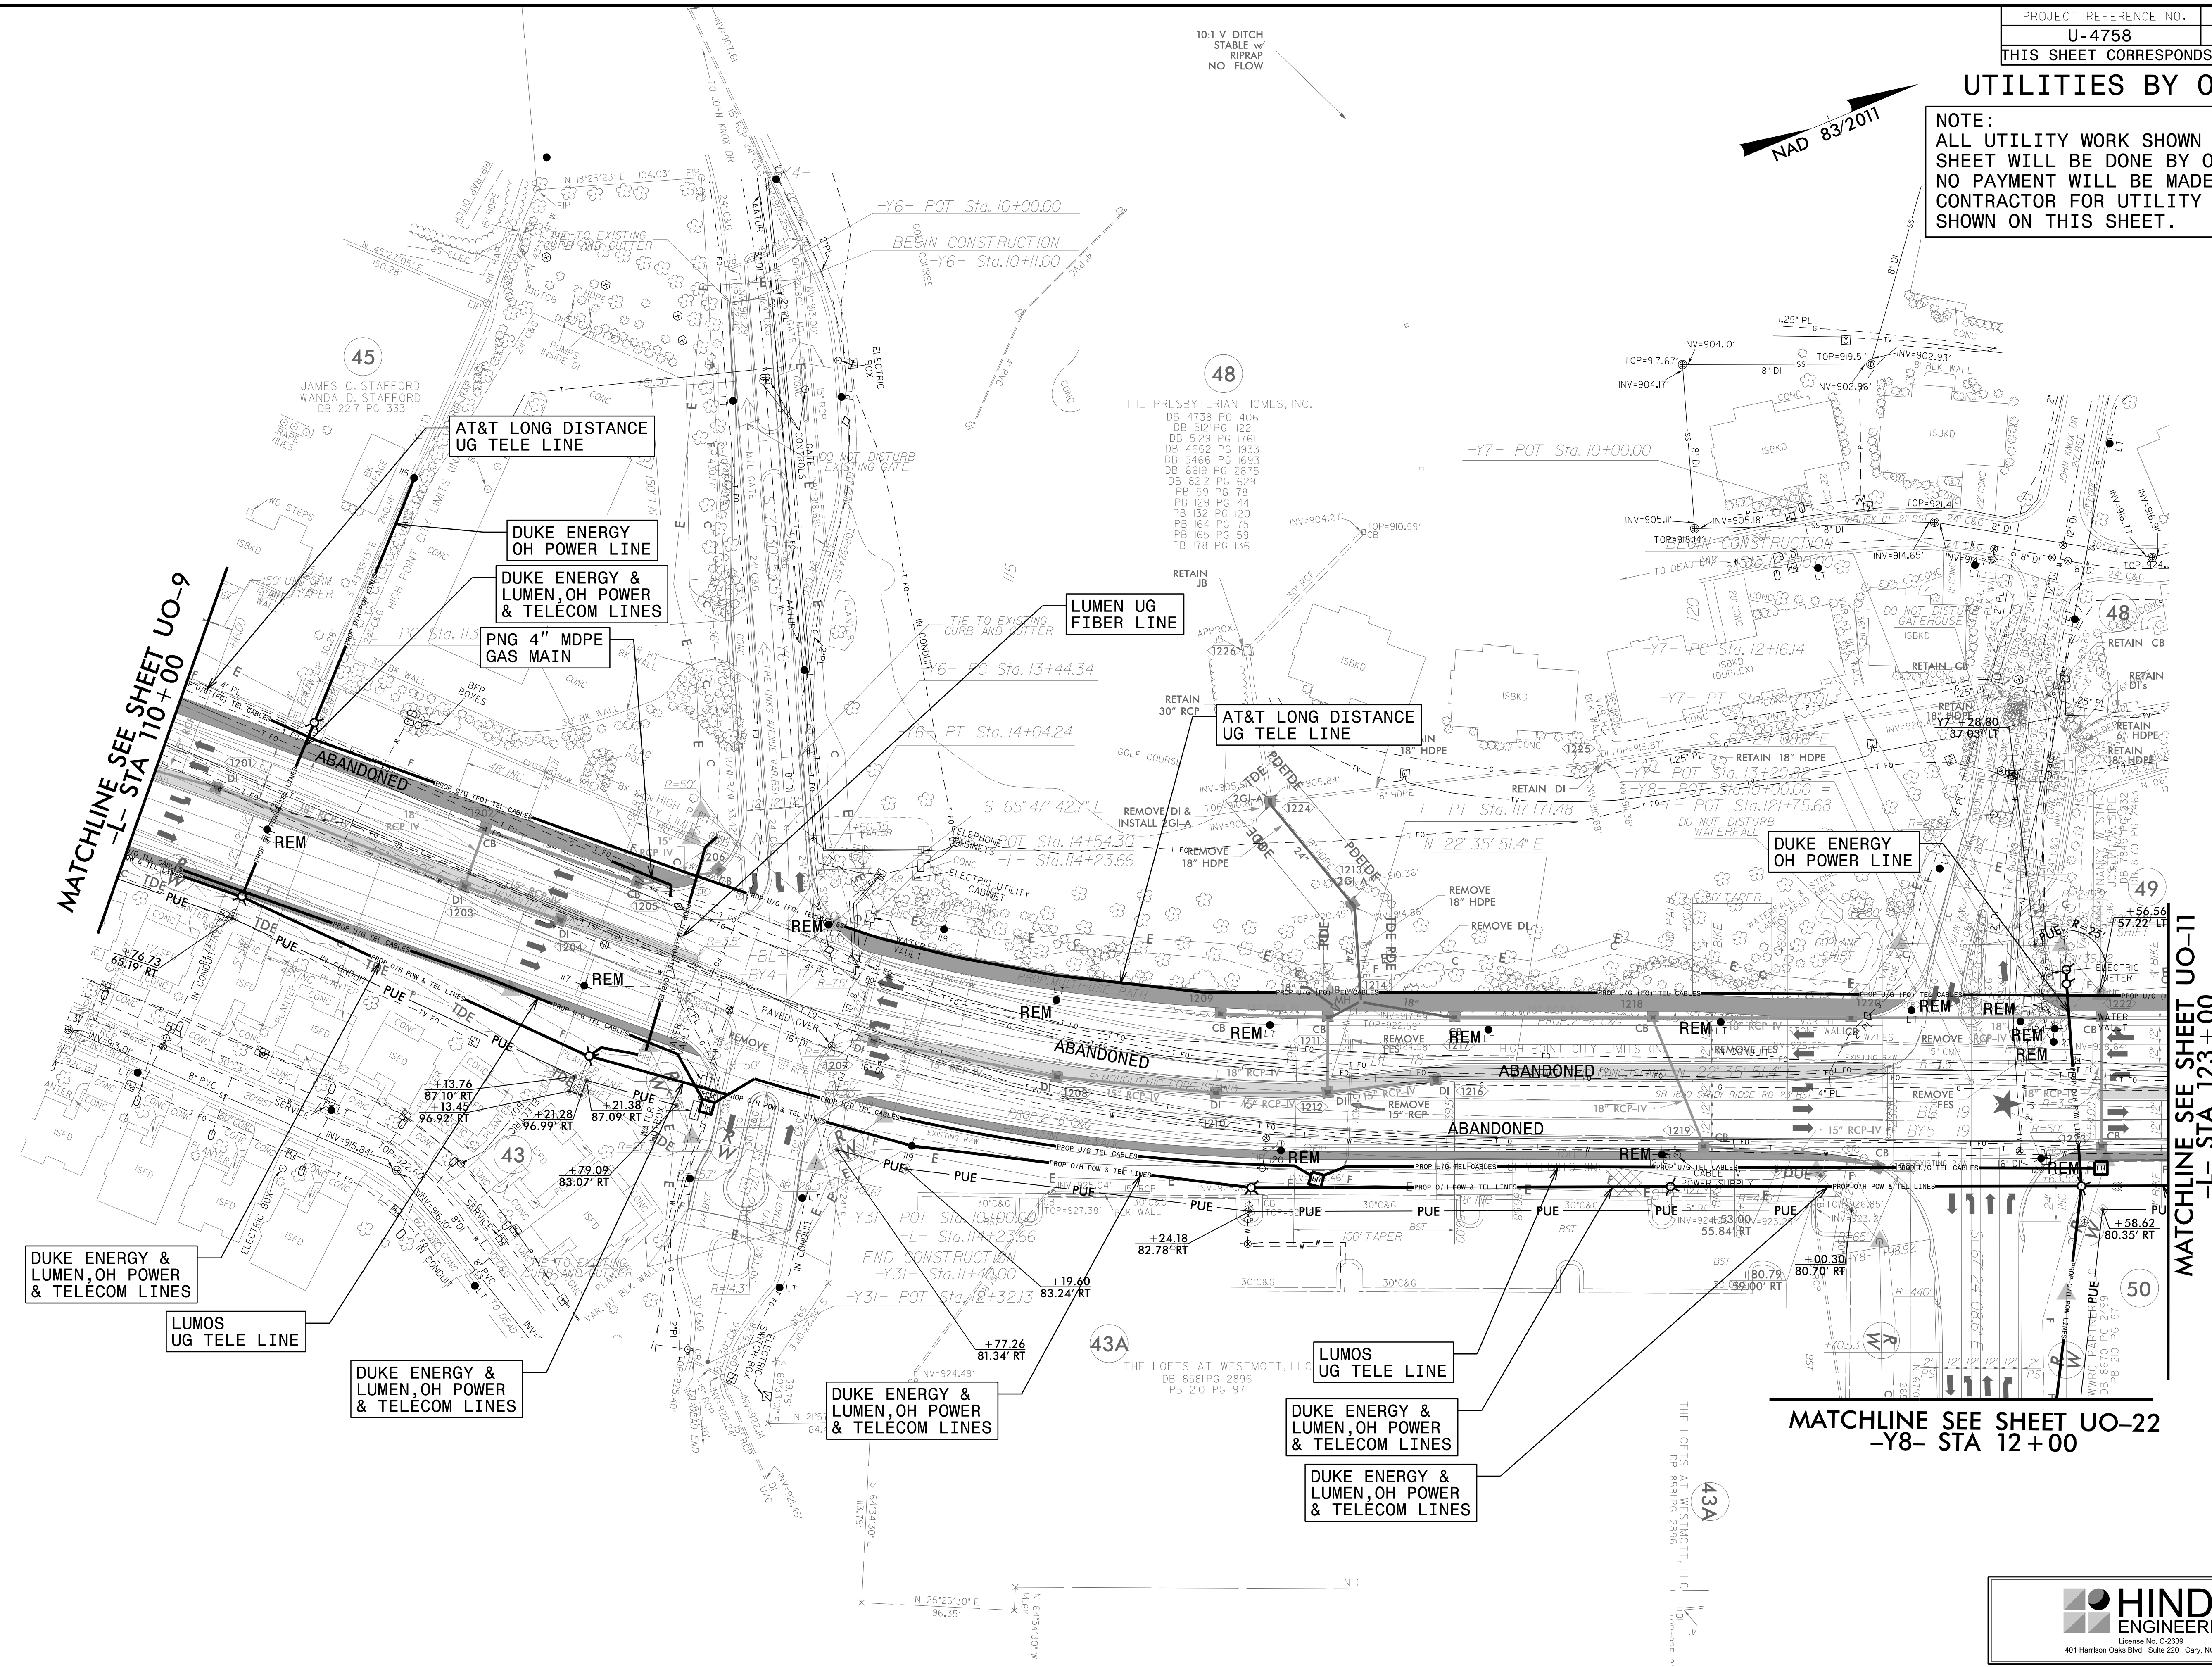


U-4758-2025-13-55-PROJECTS\2017\A20171102.00_Atkins Global_U-4758-Design\Utilities Engineering\UO-Proj\U4758-ut-rdy12_UO10_psh.dgn

PROJECT REFERENCE NO.	SHEET NO.
U-4758	UO-12
THIS SHEET CORRESPONDS TO RDY-14	

UTILITIES BY OTHERS

NOTE:
ALL UTILITY WORK SHOWN ON THIS SHEET WILL BE DONE BY OTHERS.
NO PAYMENT WILL BE MADE TO THE CONTRACTOR FOR UTILITY WORK SHOWN ON THIS SHEET.

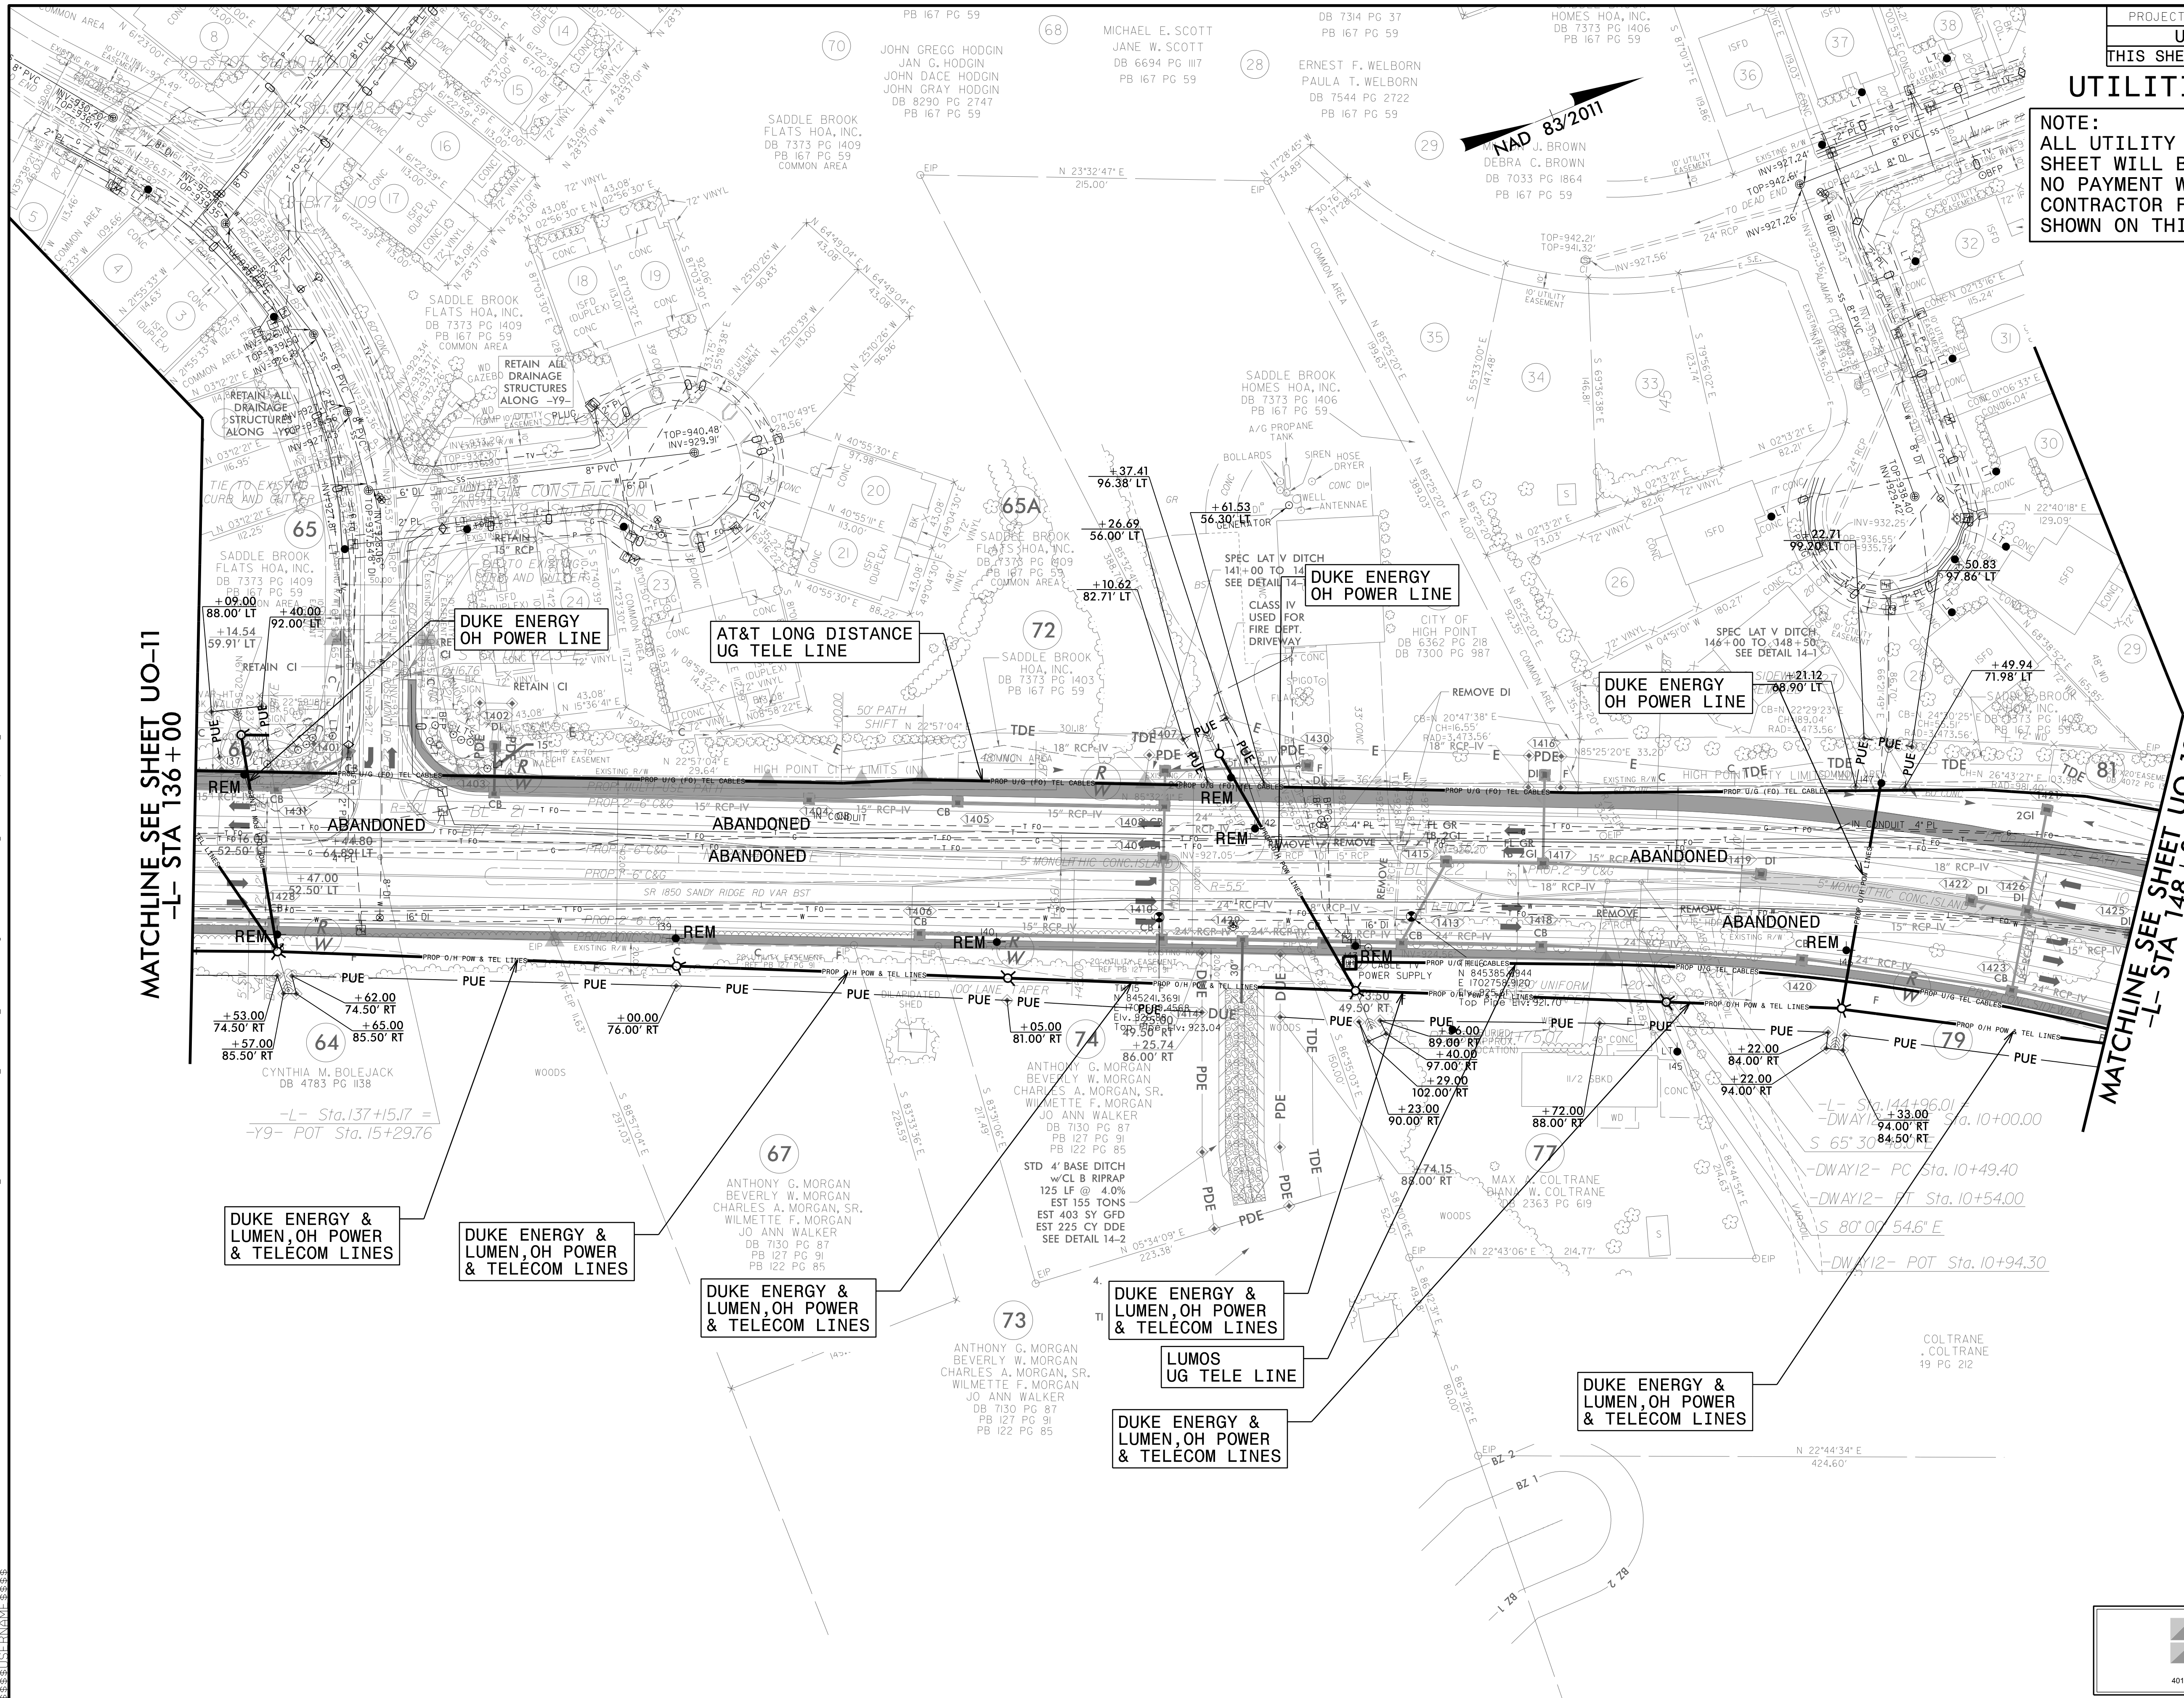

MATCHLINE SEE SHEET UO-11
-L- STA 136+00

MATCHLINE SEE SHEET UO-13
-L- STA 148+00

DUKE ENERGY & LUMEN, OH POWER & TELECOM LINES

DUKE ENERGY & LUMEN, OH POWER & TELECOM LINES

DUKE ENERGY & LUMEN, OH POWER & TELECOM LINES

DUKE ENERGY & LUMEN, OH POWER & TELECOM LINES

LUMOS UG TELE LINE

DUKE ENERGY & LUMEN, OH POWER & TELECOM LINES


DUKE ENERGY & LUMEN, OH POWER & TELECOM LINES



03-MAR-2025 14:00 C:\PROJECTS\2017\A20171102.00.Atkins Global_U-4758\Utilities Engineering\UBO\Pro_U-4758_ut_rdy14_U012_psh.dgn

UTILITIES BY OTHERS


NOTE:
ALL UTILITY WORK SHOWN ON THIS SHEET WILL BE DONE BY OTHERS.
NO PAYMENT WILL BE MADE TO THE CONTRACTOR FOR UTILITY WORK SHOWN ON THIS SHEET.

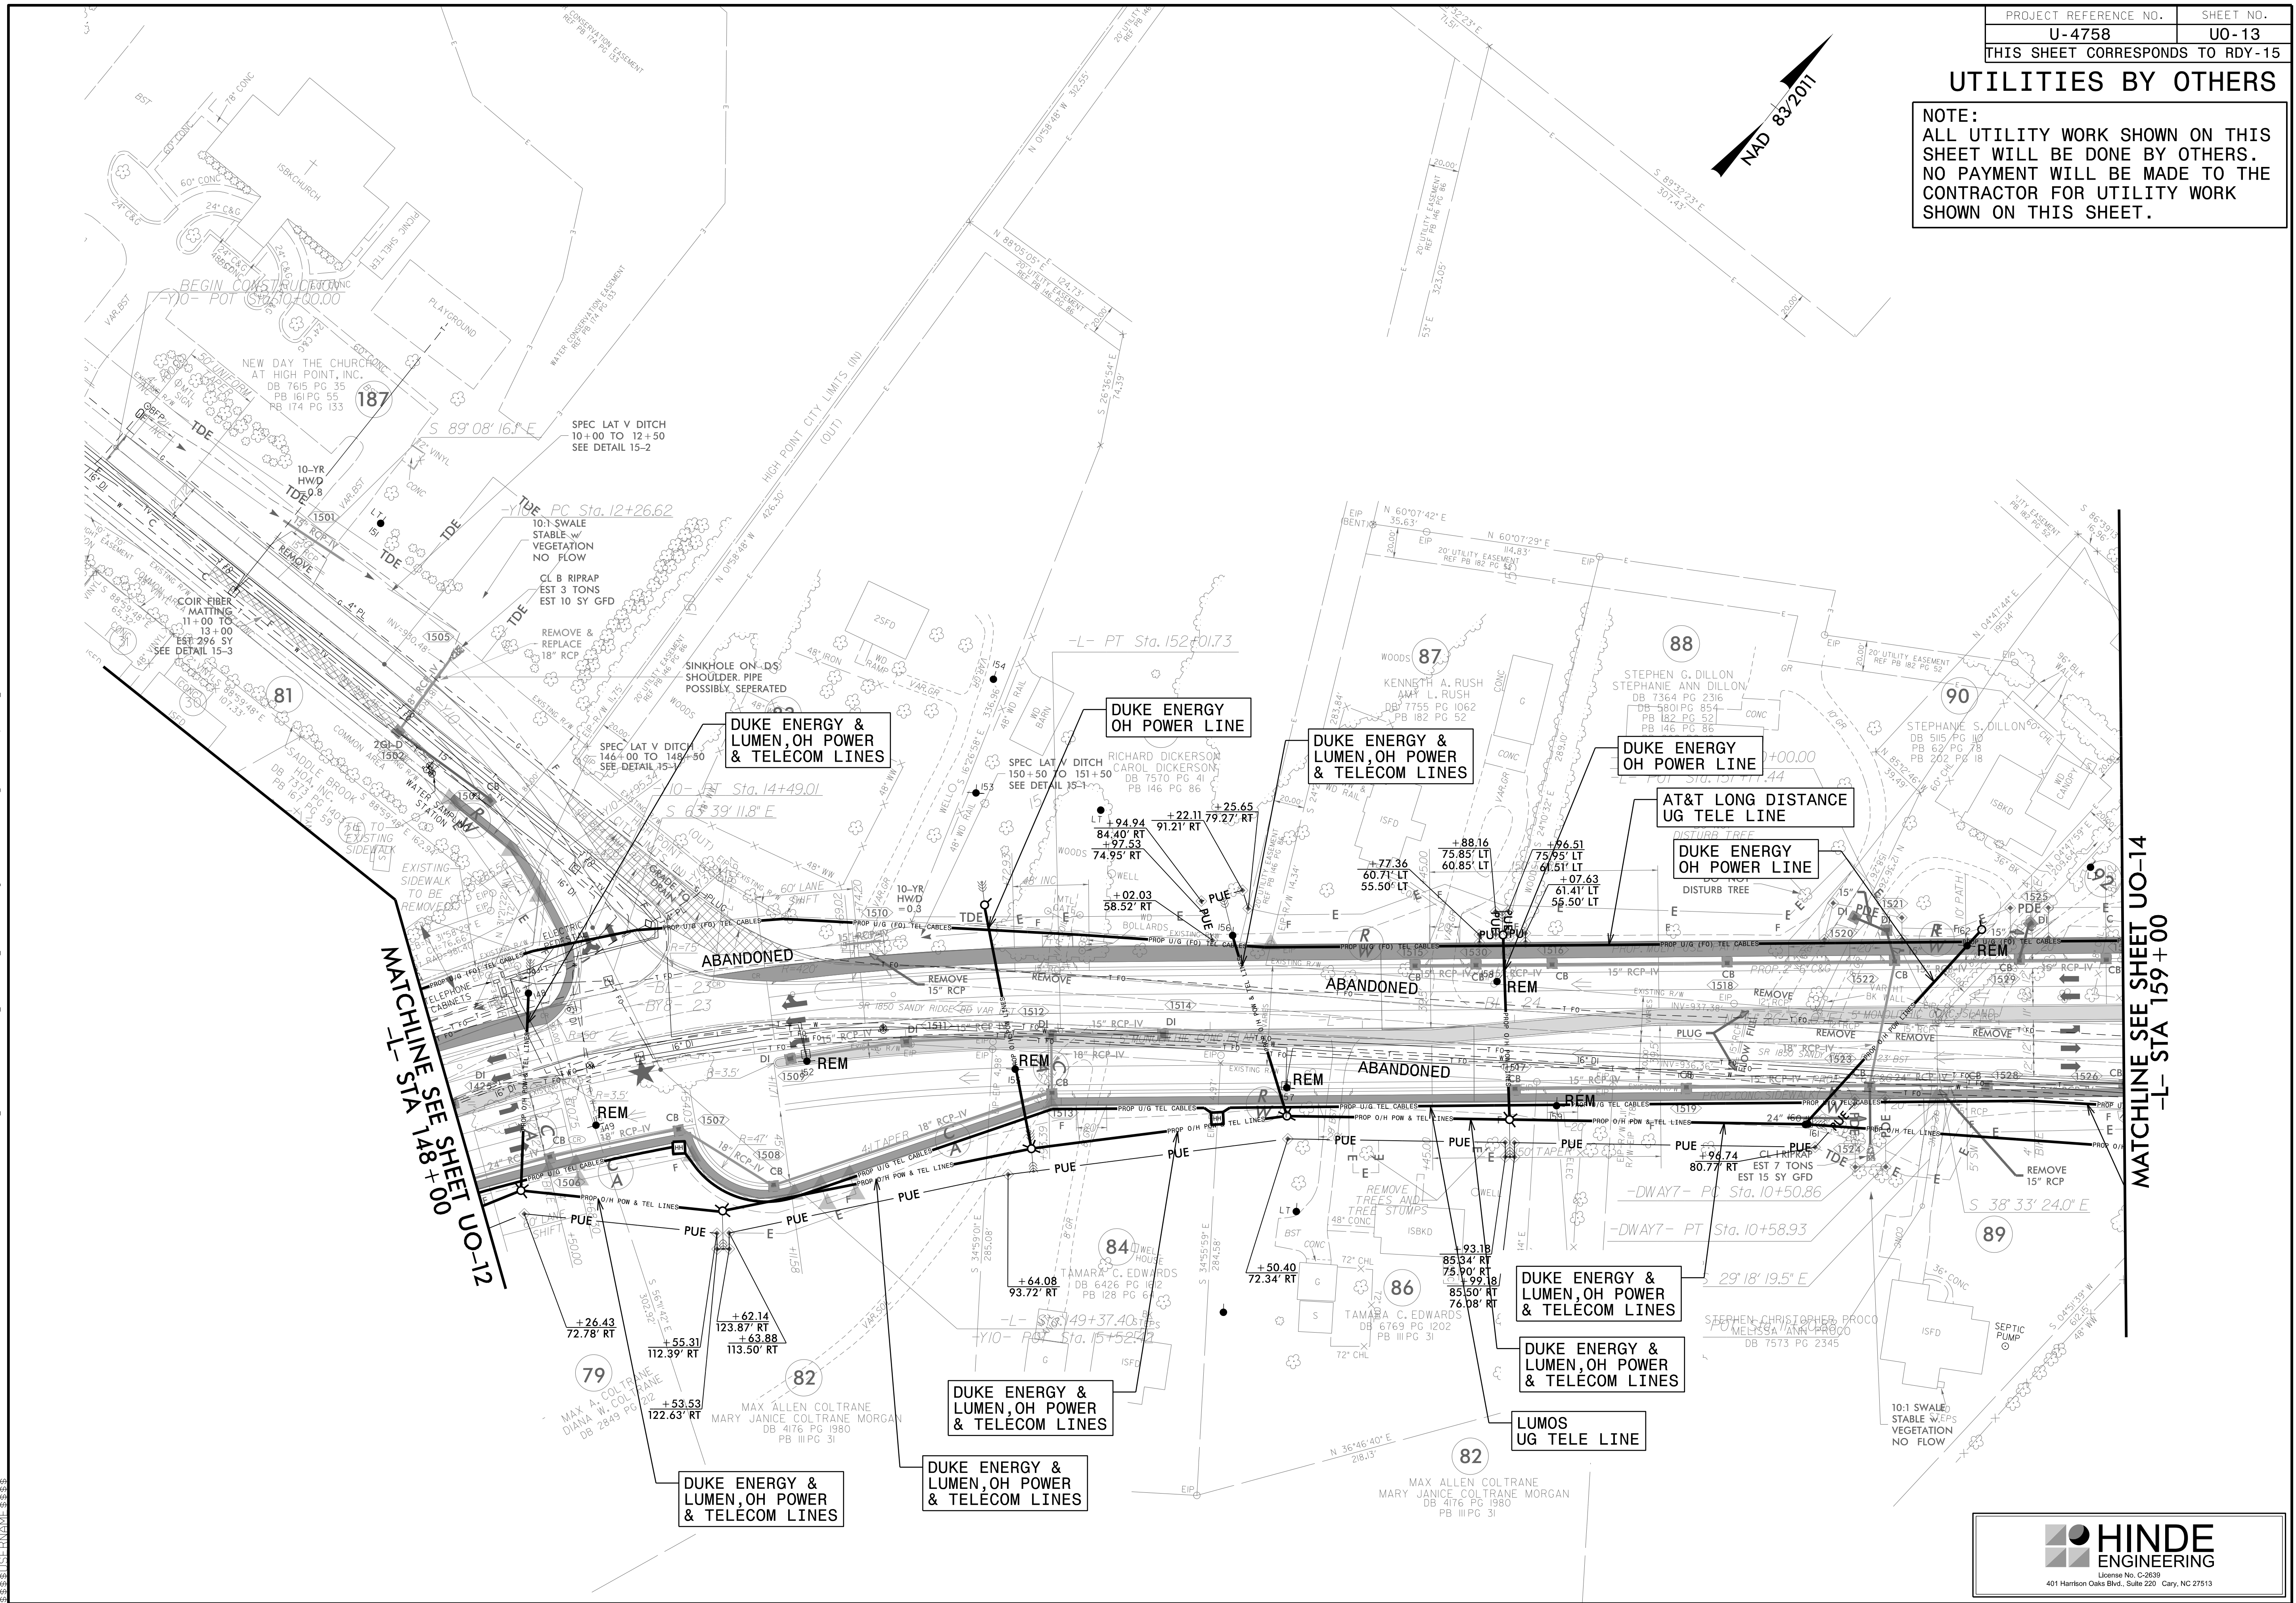

UTILITIES BY OTHERS

NOTE:
ALL UTILITY WORK SHOWN ON THIS SHEET WILL BE DONE BY OTHERS. NO PAYMENT WILL BE MADE TO THE CONTRACTOR FOR UTILITY WORK SHOWN ON THIS SHEET.


MATCHLINE SEE SHEET UO-15
-L- STA 171+00

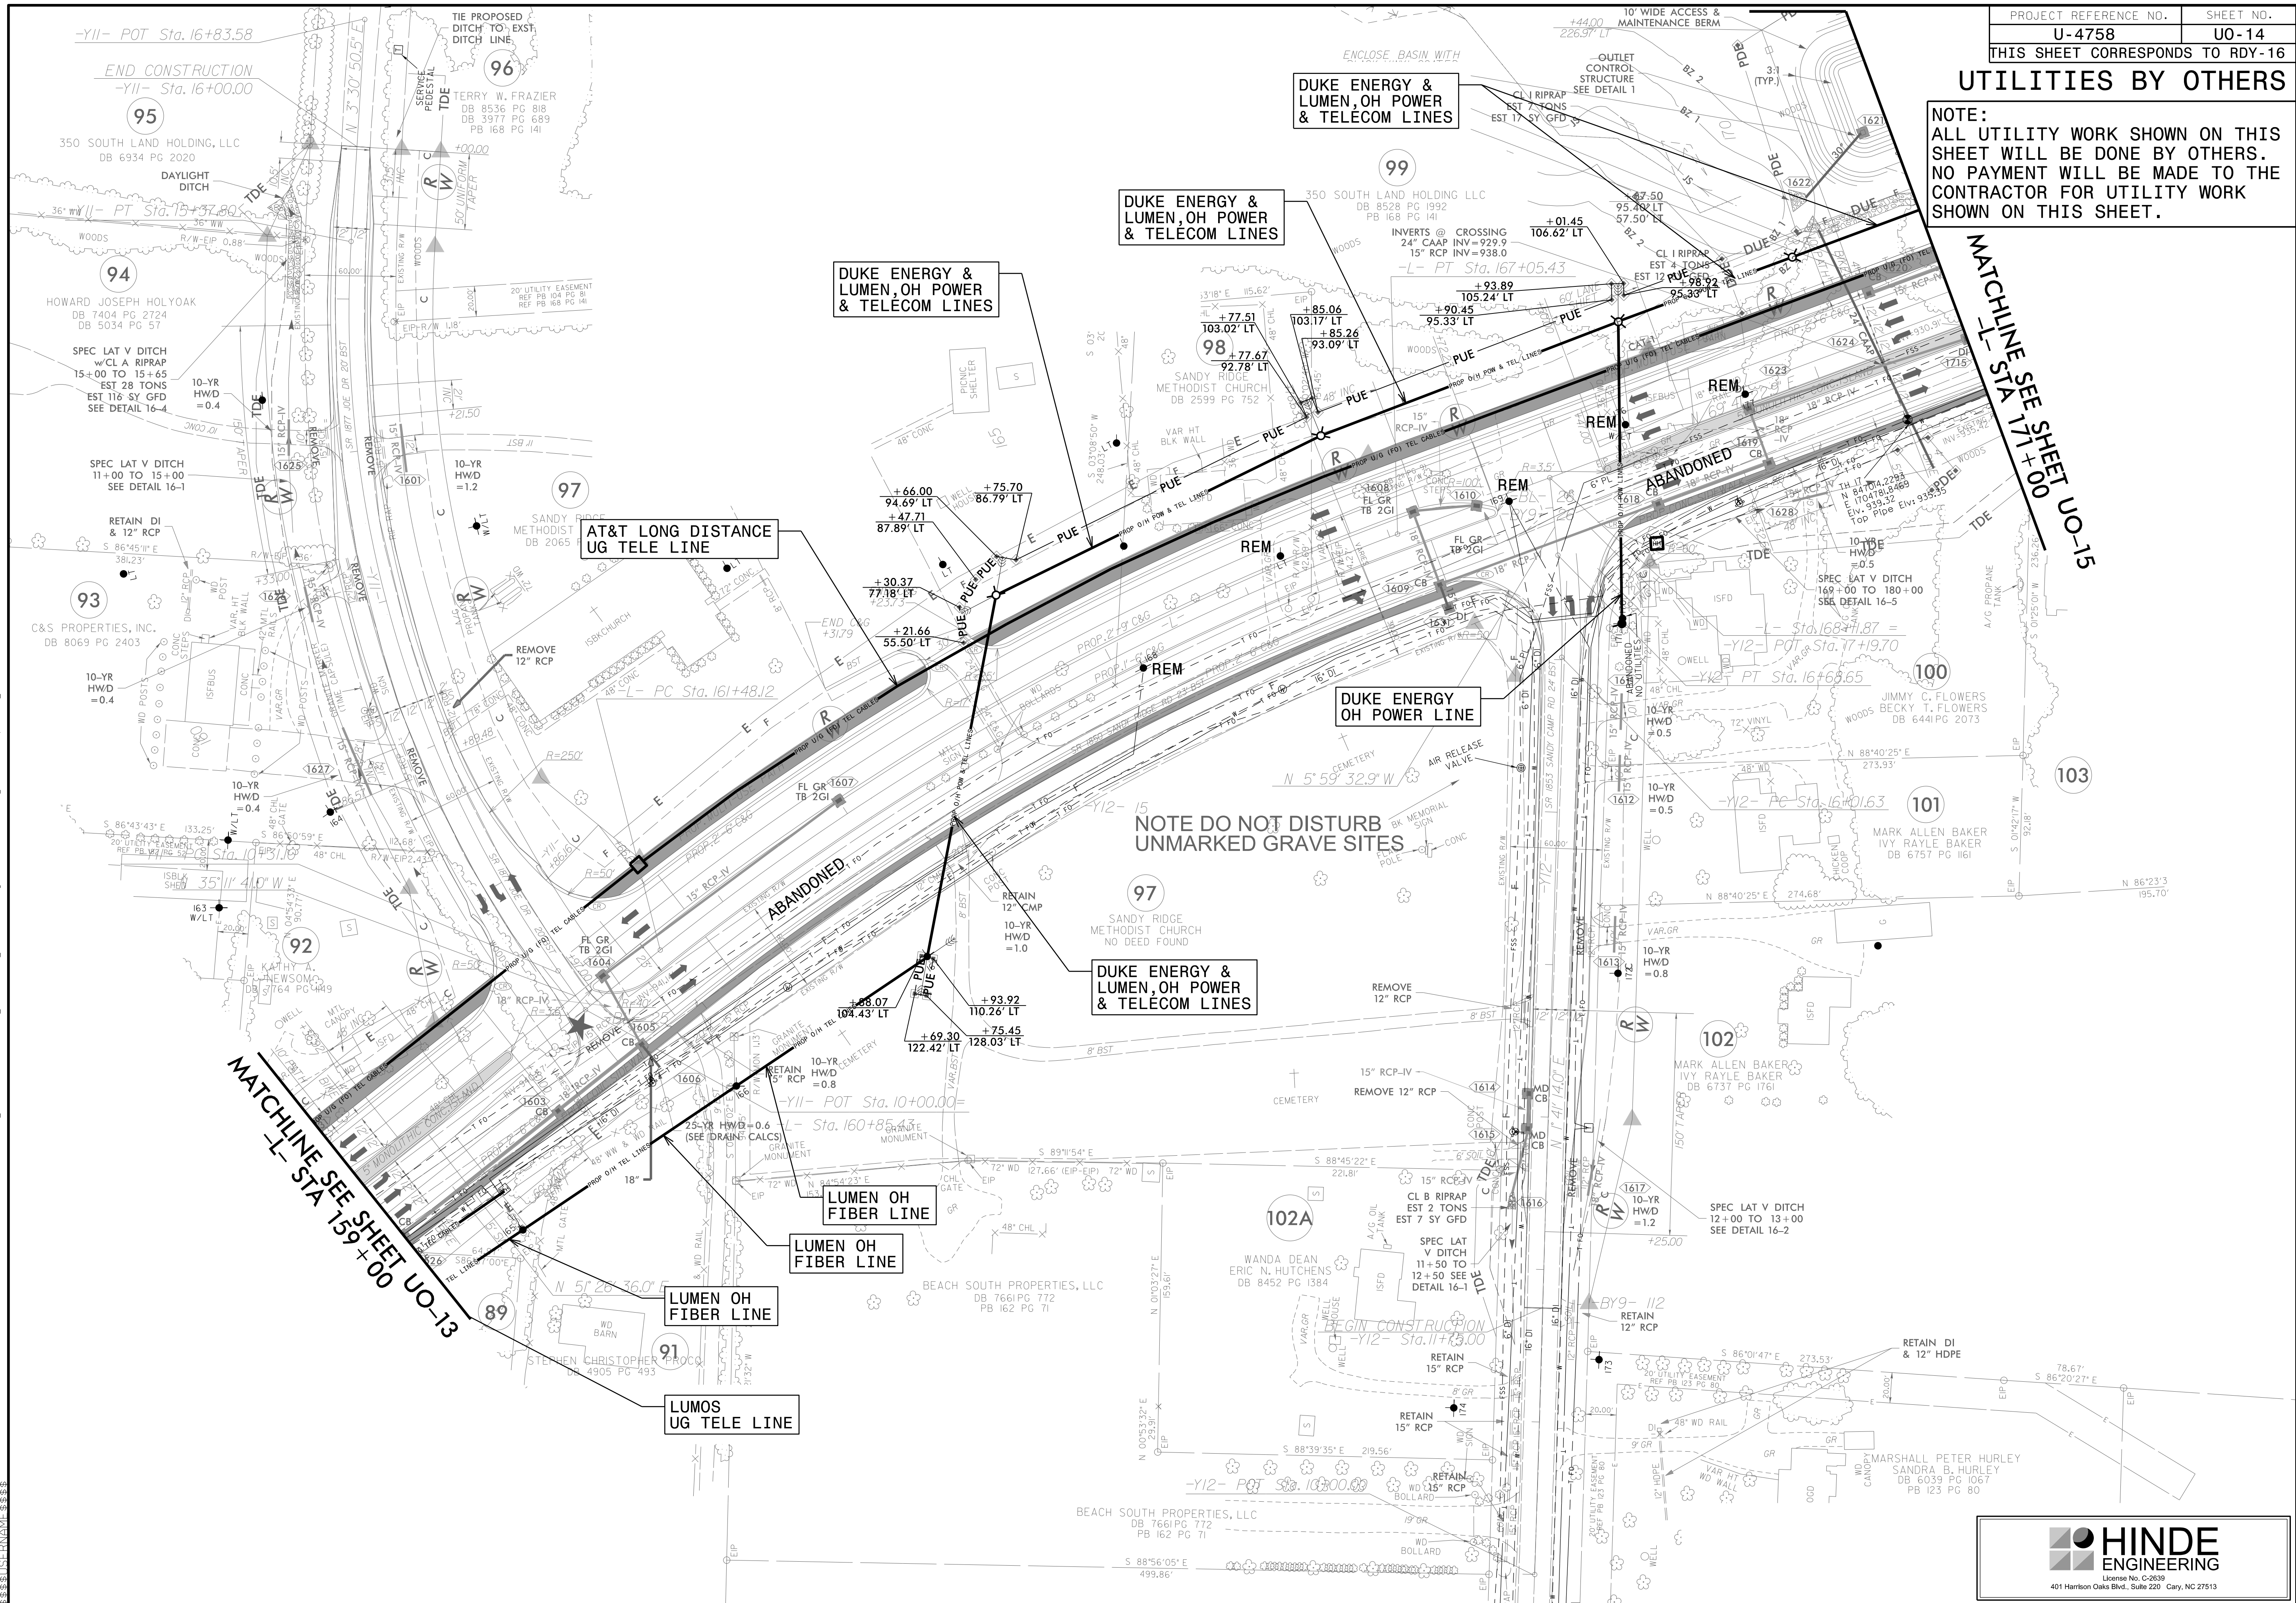

30-MAR-2025 14:03 PROJECTS\2017\A20171102.00_Atkins Global_U-4758\Design\Utilities Engineering\UBO\Pro_U-4758_ut_rdu16_u014_psh.dgn

UTILITIES BY OTHERS


NOTE:
ALL UTILITY WORK SHOWN ON THIS SHEET WILL BE DONE BY OTHERS.
NO PAYMENT WILL BE MADE TO THE CONTRACTOR FOR UTILITY WORK SHOWN ON THIS SHEET.

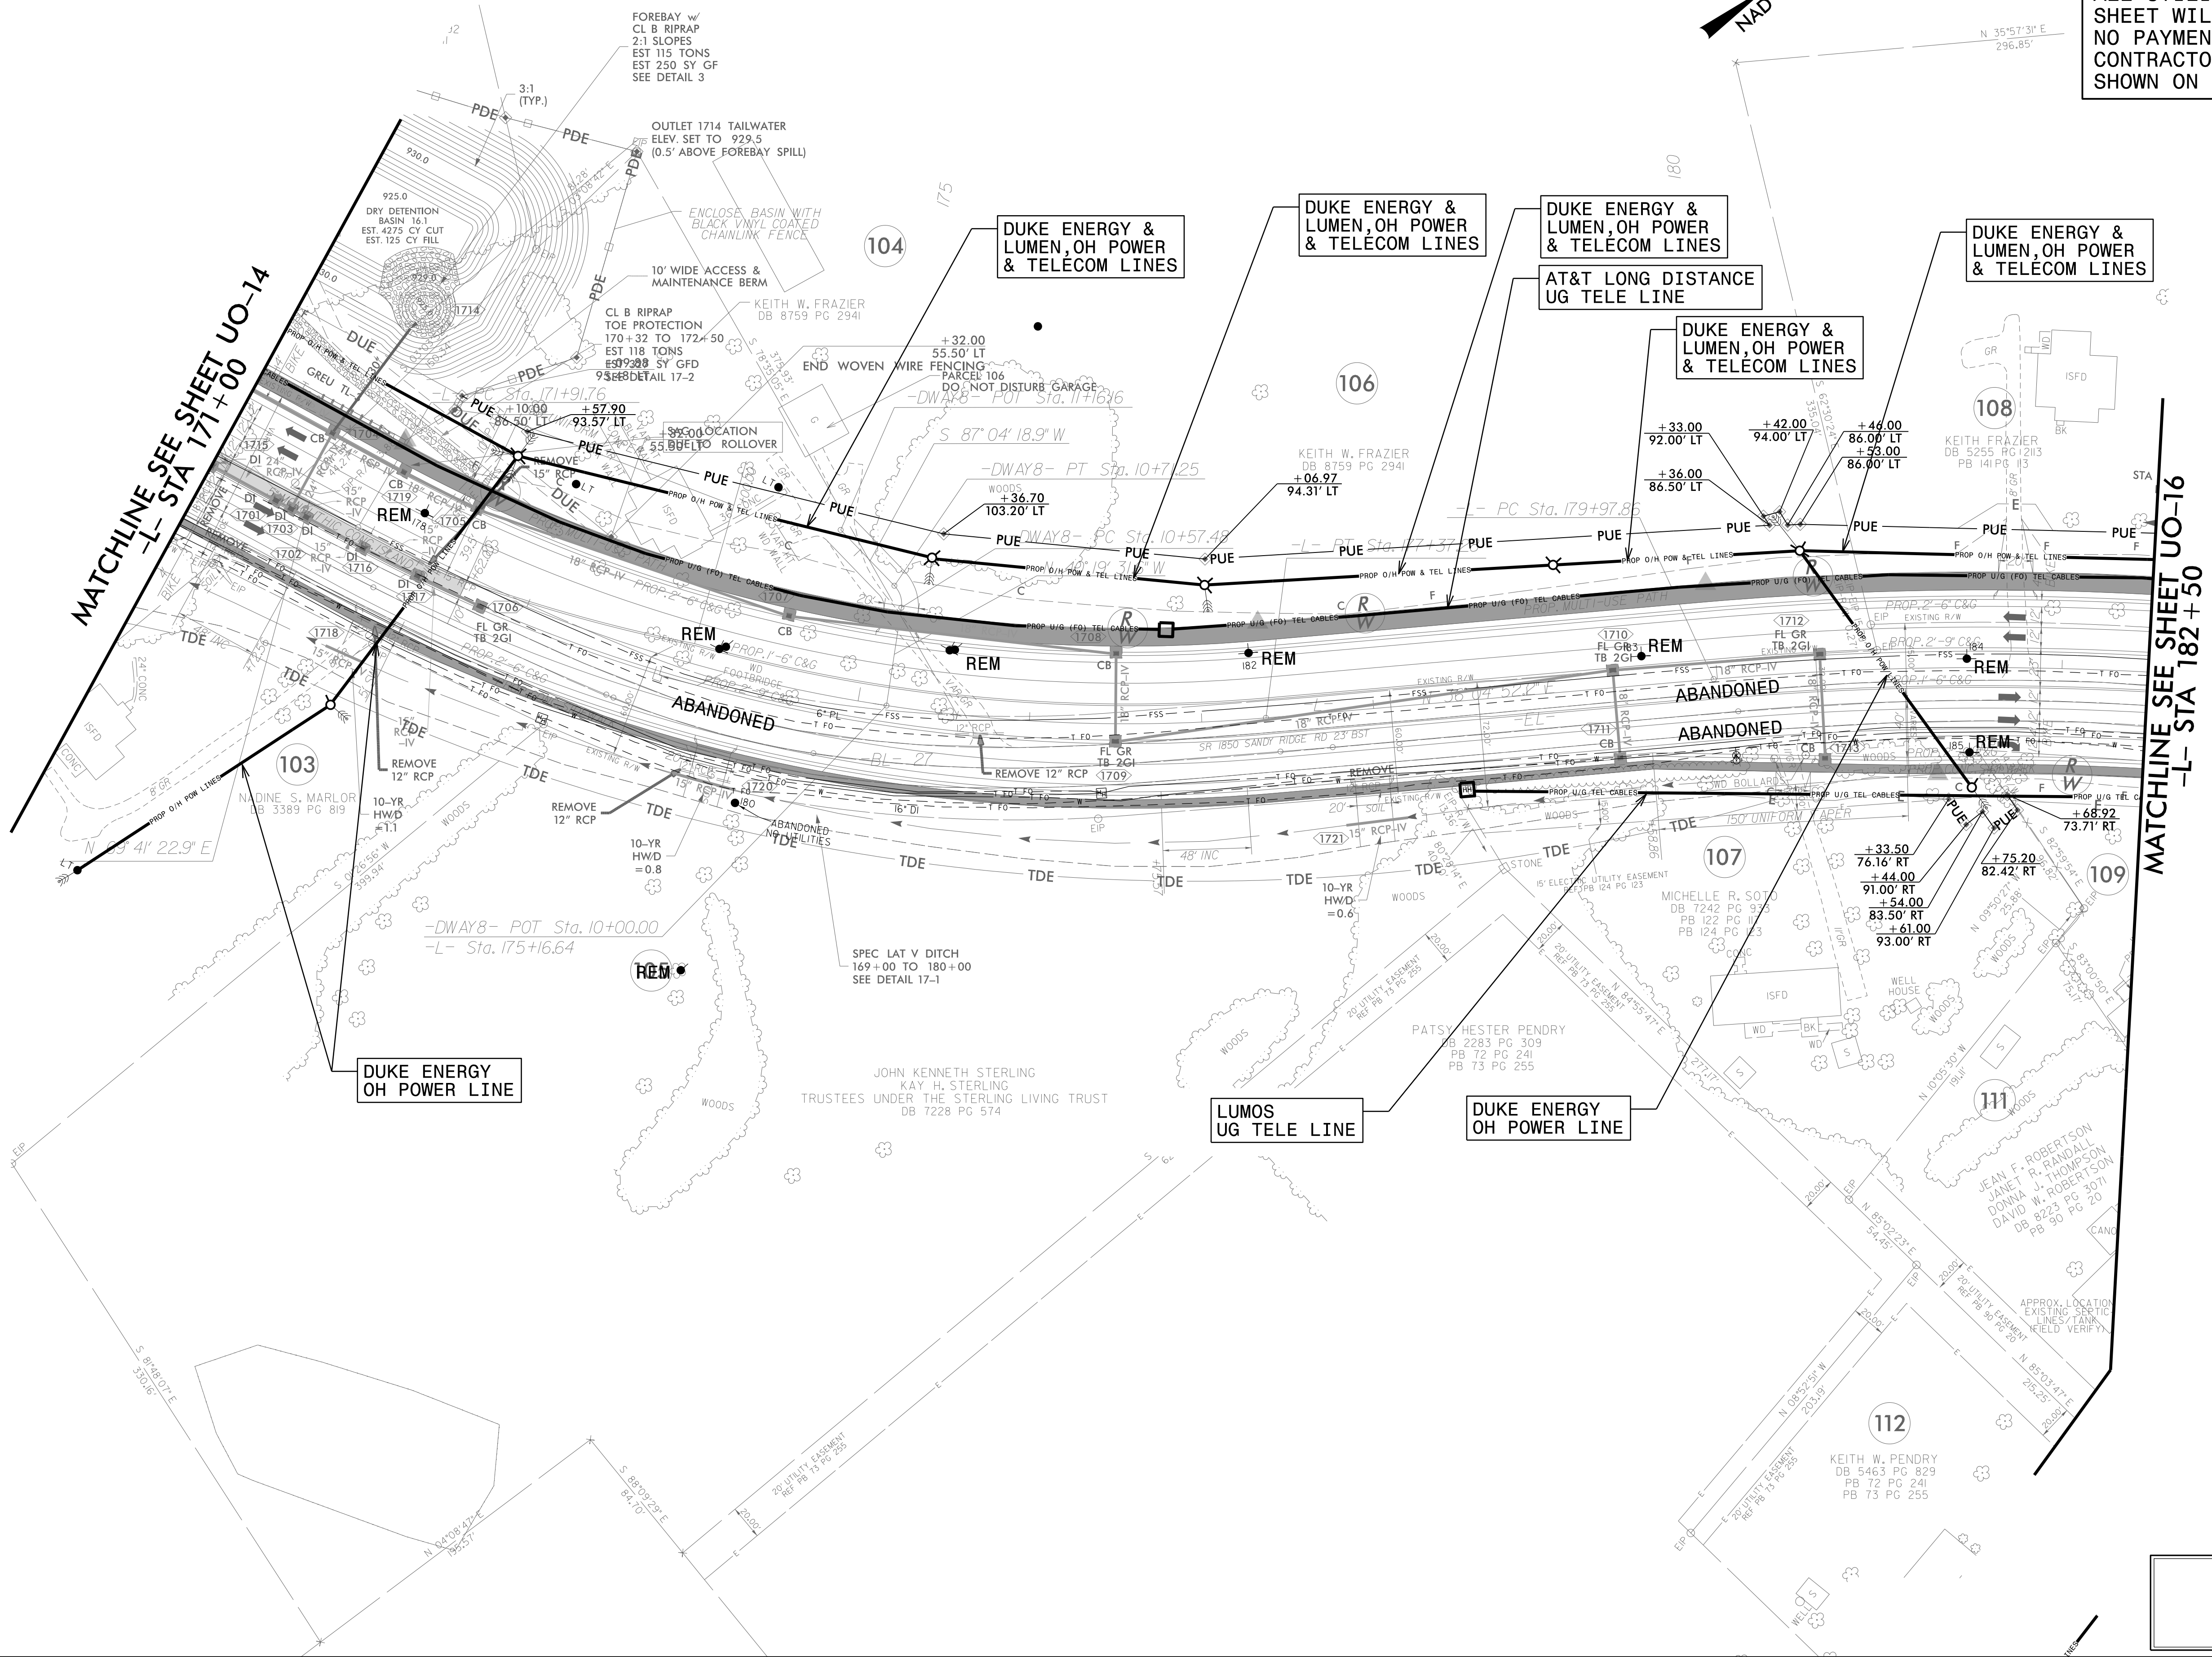

03-MAR-2025 14:04 C:\PROJECTS\2017\A20171102.00_Atkins Global_U-4758\Design\Utilities\Engineering\UBO\Pro_U4758_ut.rdg\7_U015_psh.dgn

UTILITIES BY OTHERS

NOTE:
ALL UTILITY WORK SHOWN ON THIS SHEET WILL BE DONE BY OTHERS. NO PAYMENT WILL BE MADE TO THE CONTRACTOR FOR UTILITY WORK SHOWN ON THIS SHEET.

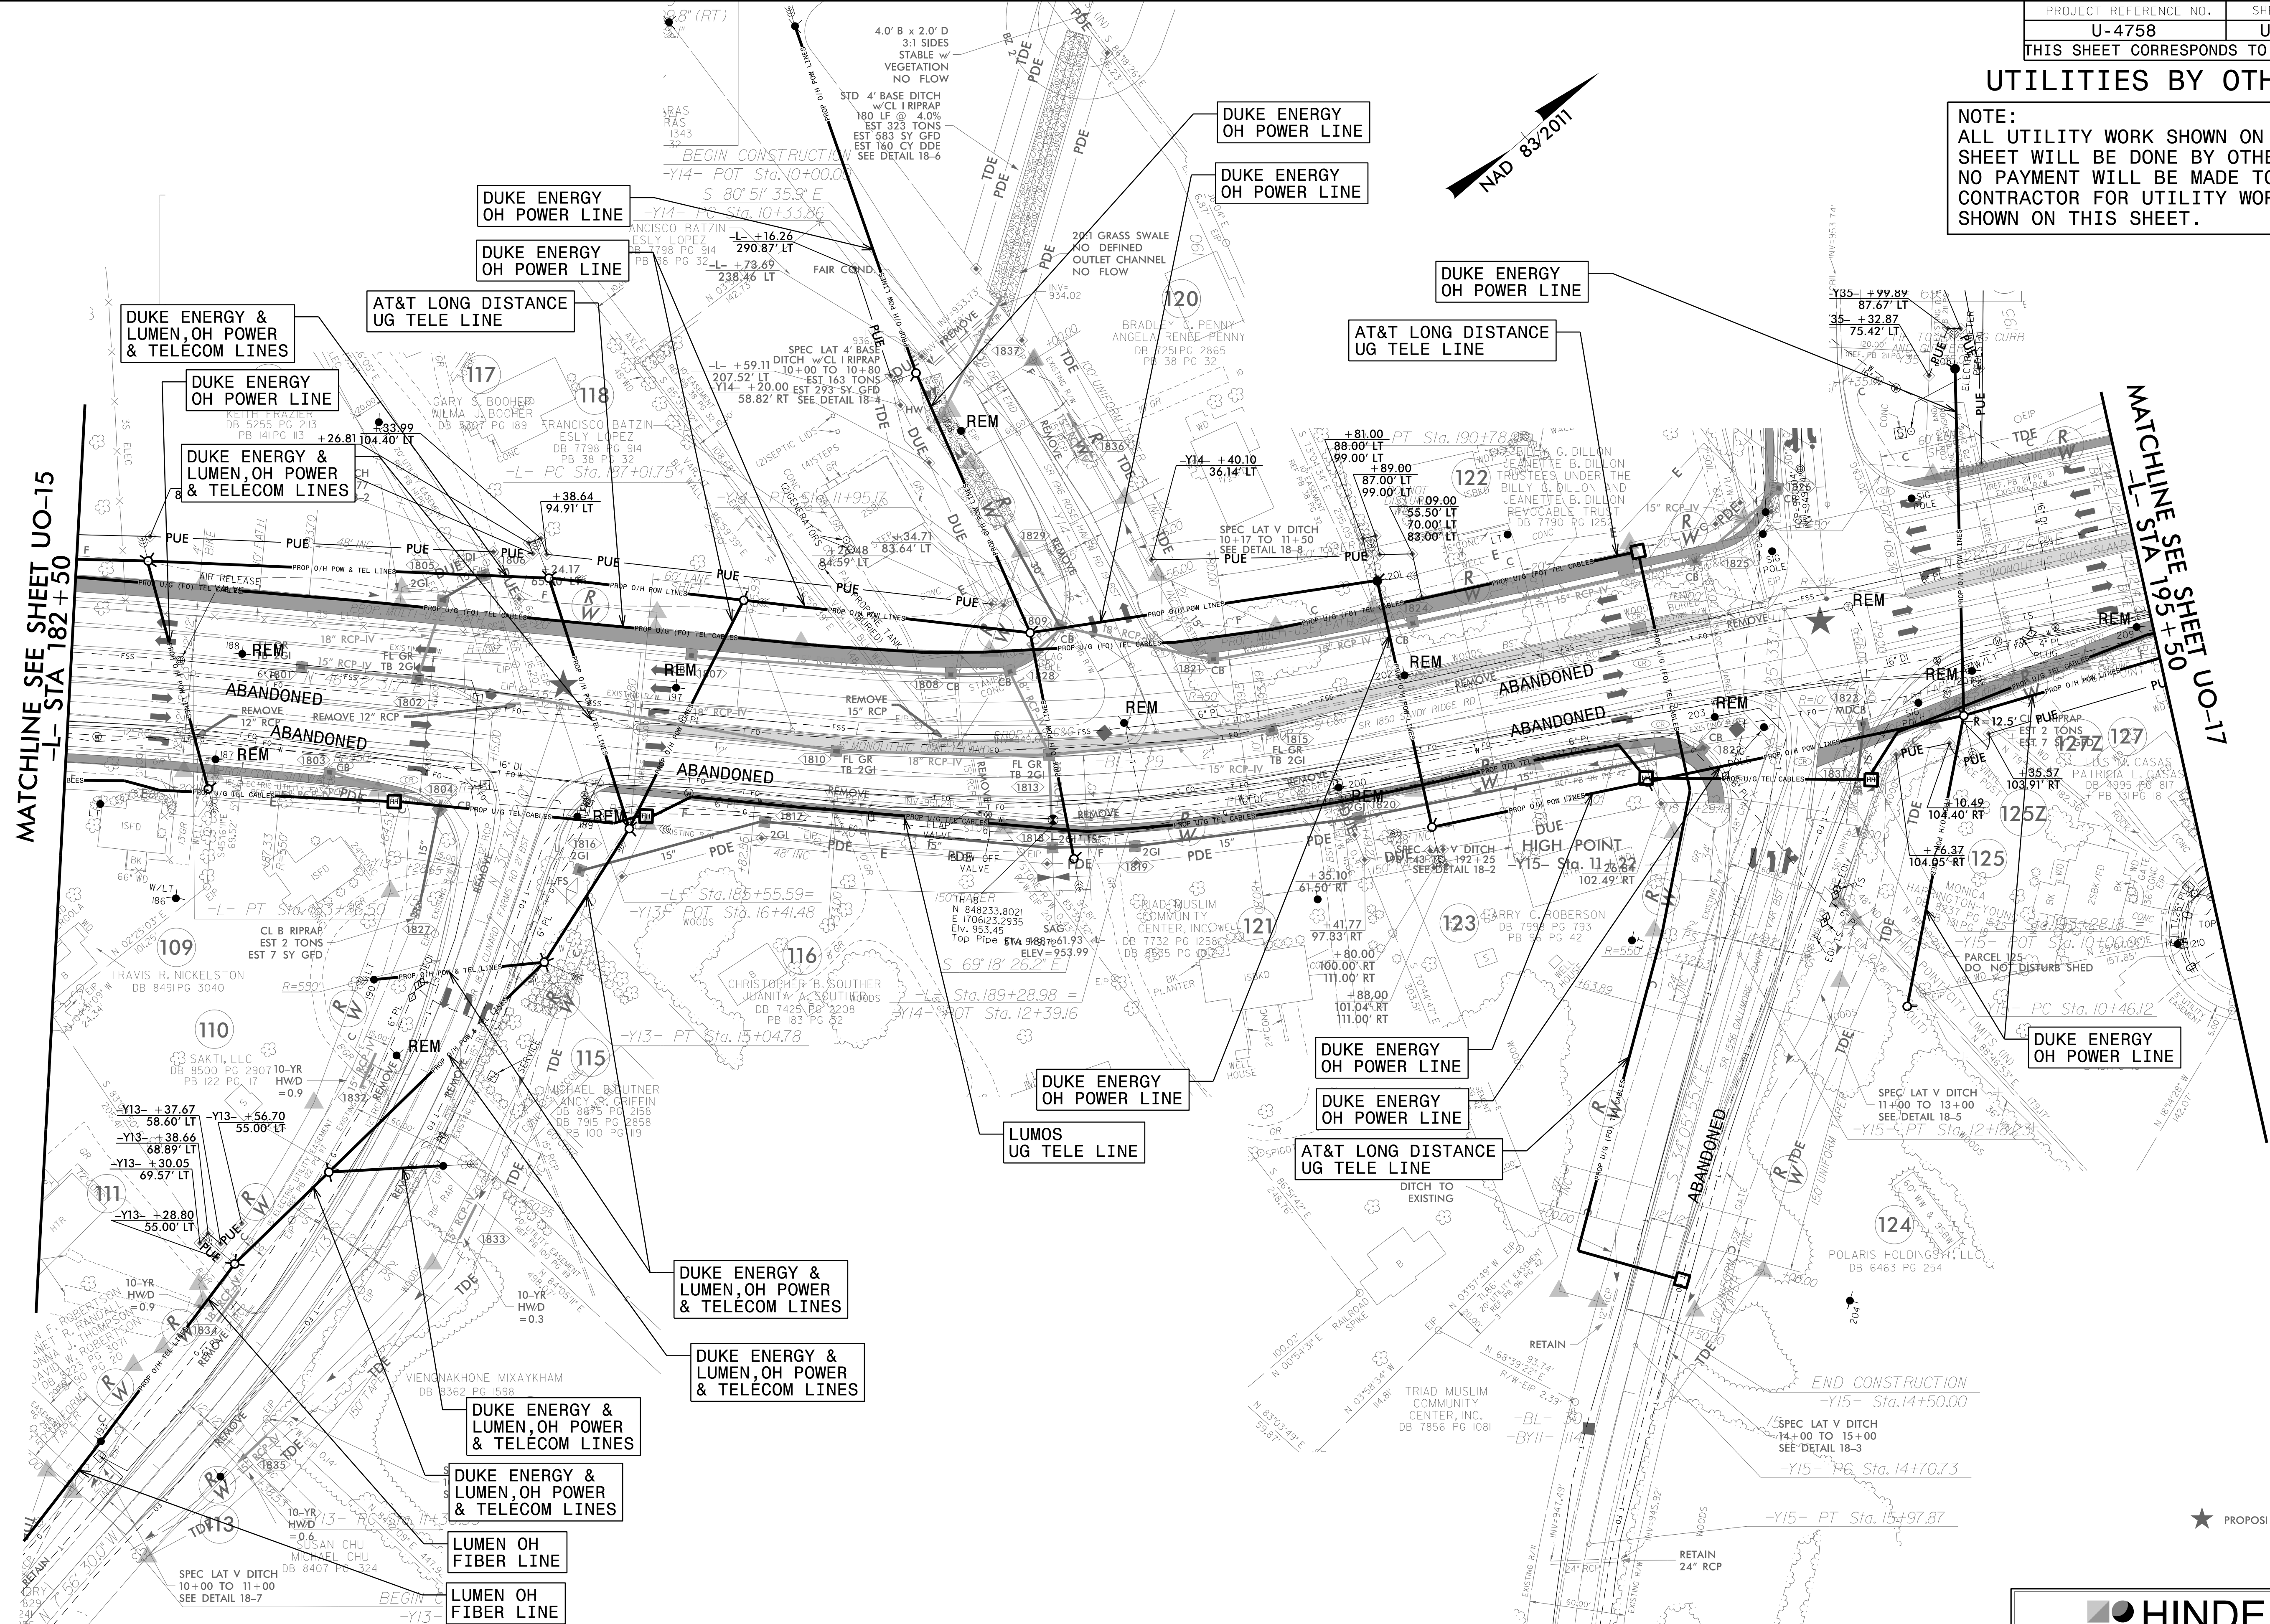


03-MAR-2015 14:17 C:\PROJECTS\2017\A20171102.00_Atkins Global_U-4758\Design\Utilities\Engineering\UBO\Pro\U4758.ut_rdu18_u016_psh.dgn

UTILITIES BY OTHERS

NOTE:
ALL UTILITY WORK SHOWN ON THIS SHEET WILL BE DONE BY OTHERS.
NO PAYMENT WILL BE MADE TO THE CONTRACTOR FOR UTILITY WORK SHOWN ON THIS SHEET.

MATCHLINE SEE SHEET UO-16
-L- STA 195+50


MATCHLINE SEE SHEET UO-18
-L- STA 207+00

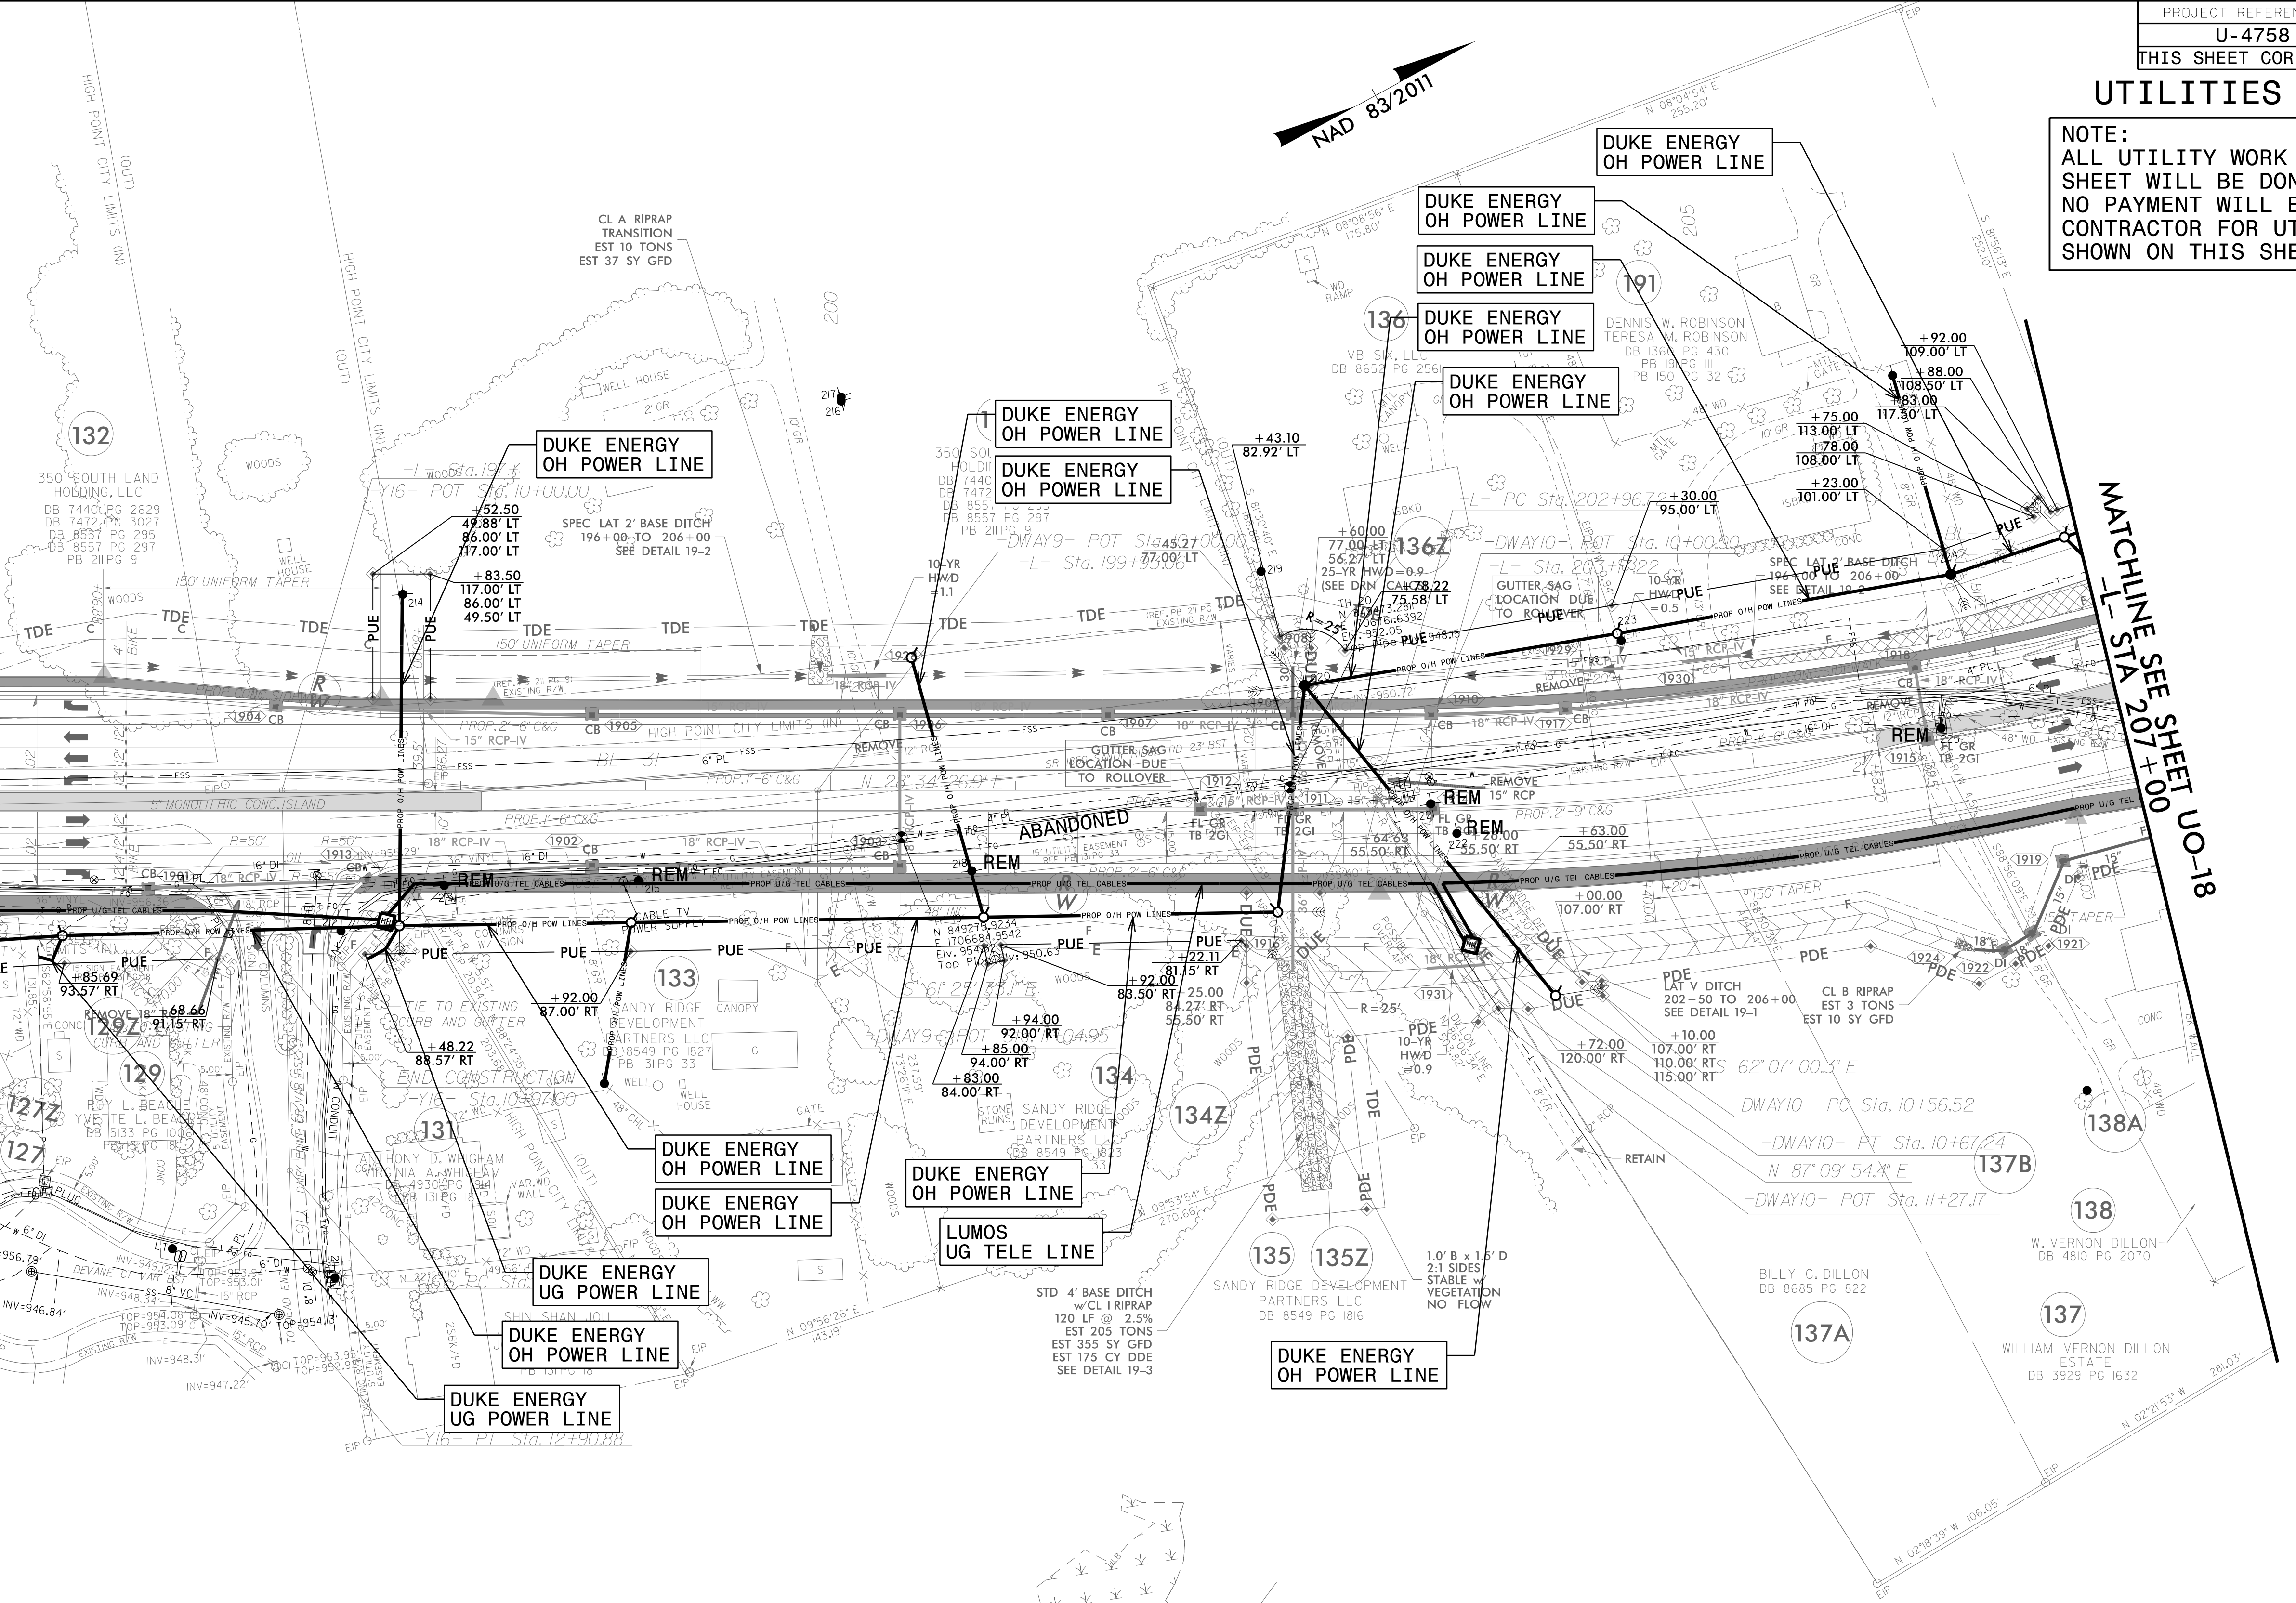

UTILITIES BY OTHERS

NOTE:
ALL UTILITY WORK SHOWN ON THIS SHEET WILL BE DONE BY OTHERS. NO PAYMENT WILL BE MADE TO THE CONTRACTOR FOR UTILITY WORK SHOWN ON THIS SHEET.


NAD 83/2011

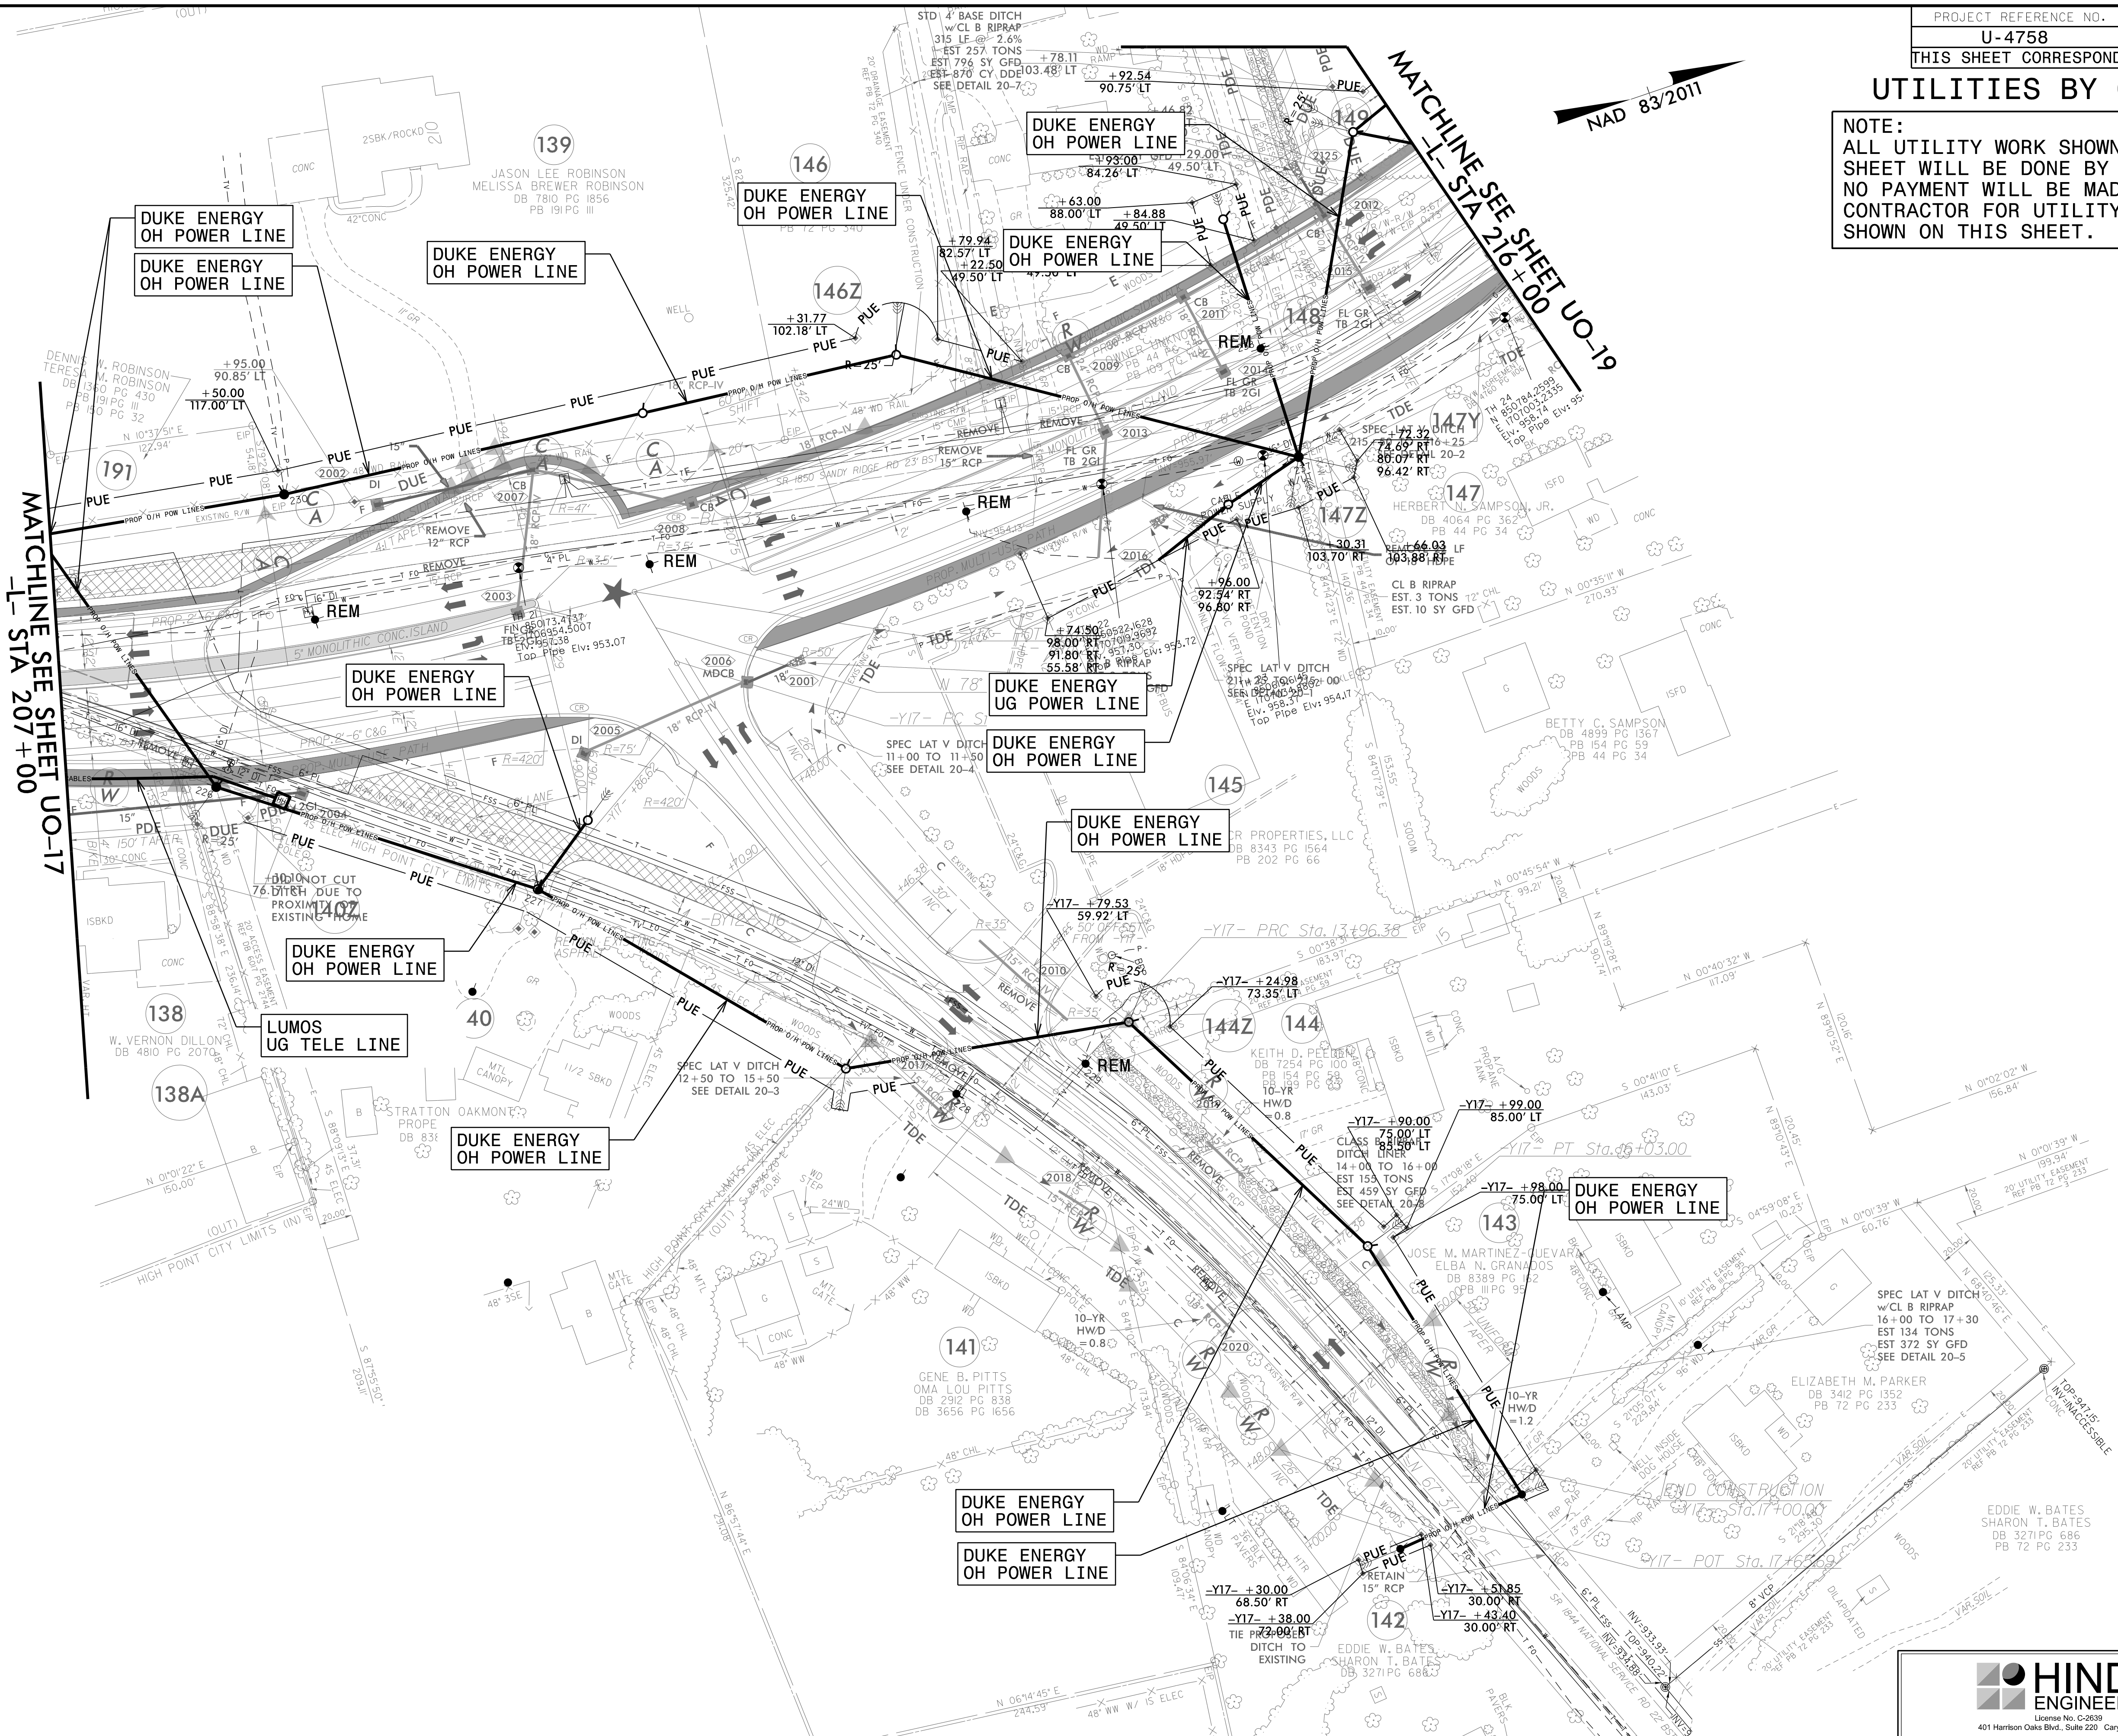

03-MAR-2025 14:25: PROJECTS\2017\A20171102.00_Atkins Global_U-4758\Design\Utilities Engineering\UBO\Pro_U4758_ut-rdy20_UO18_psh.dgn



UTILITIES BY OTHERS

NOTE:
ALL UTILITY WORK SHOWN ON THIS SHEET WILL BE DONE BY OTHERS.
NO PAYMENT WILL BE MADE TO THE CONTRACTOR FOR UTILITY WORK SHOWN ON THIS SHEET.

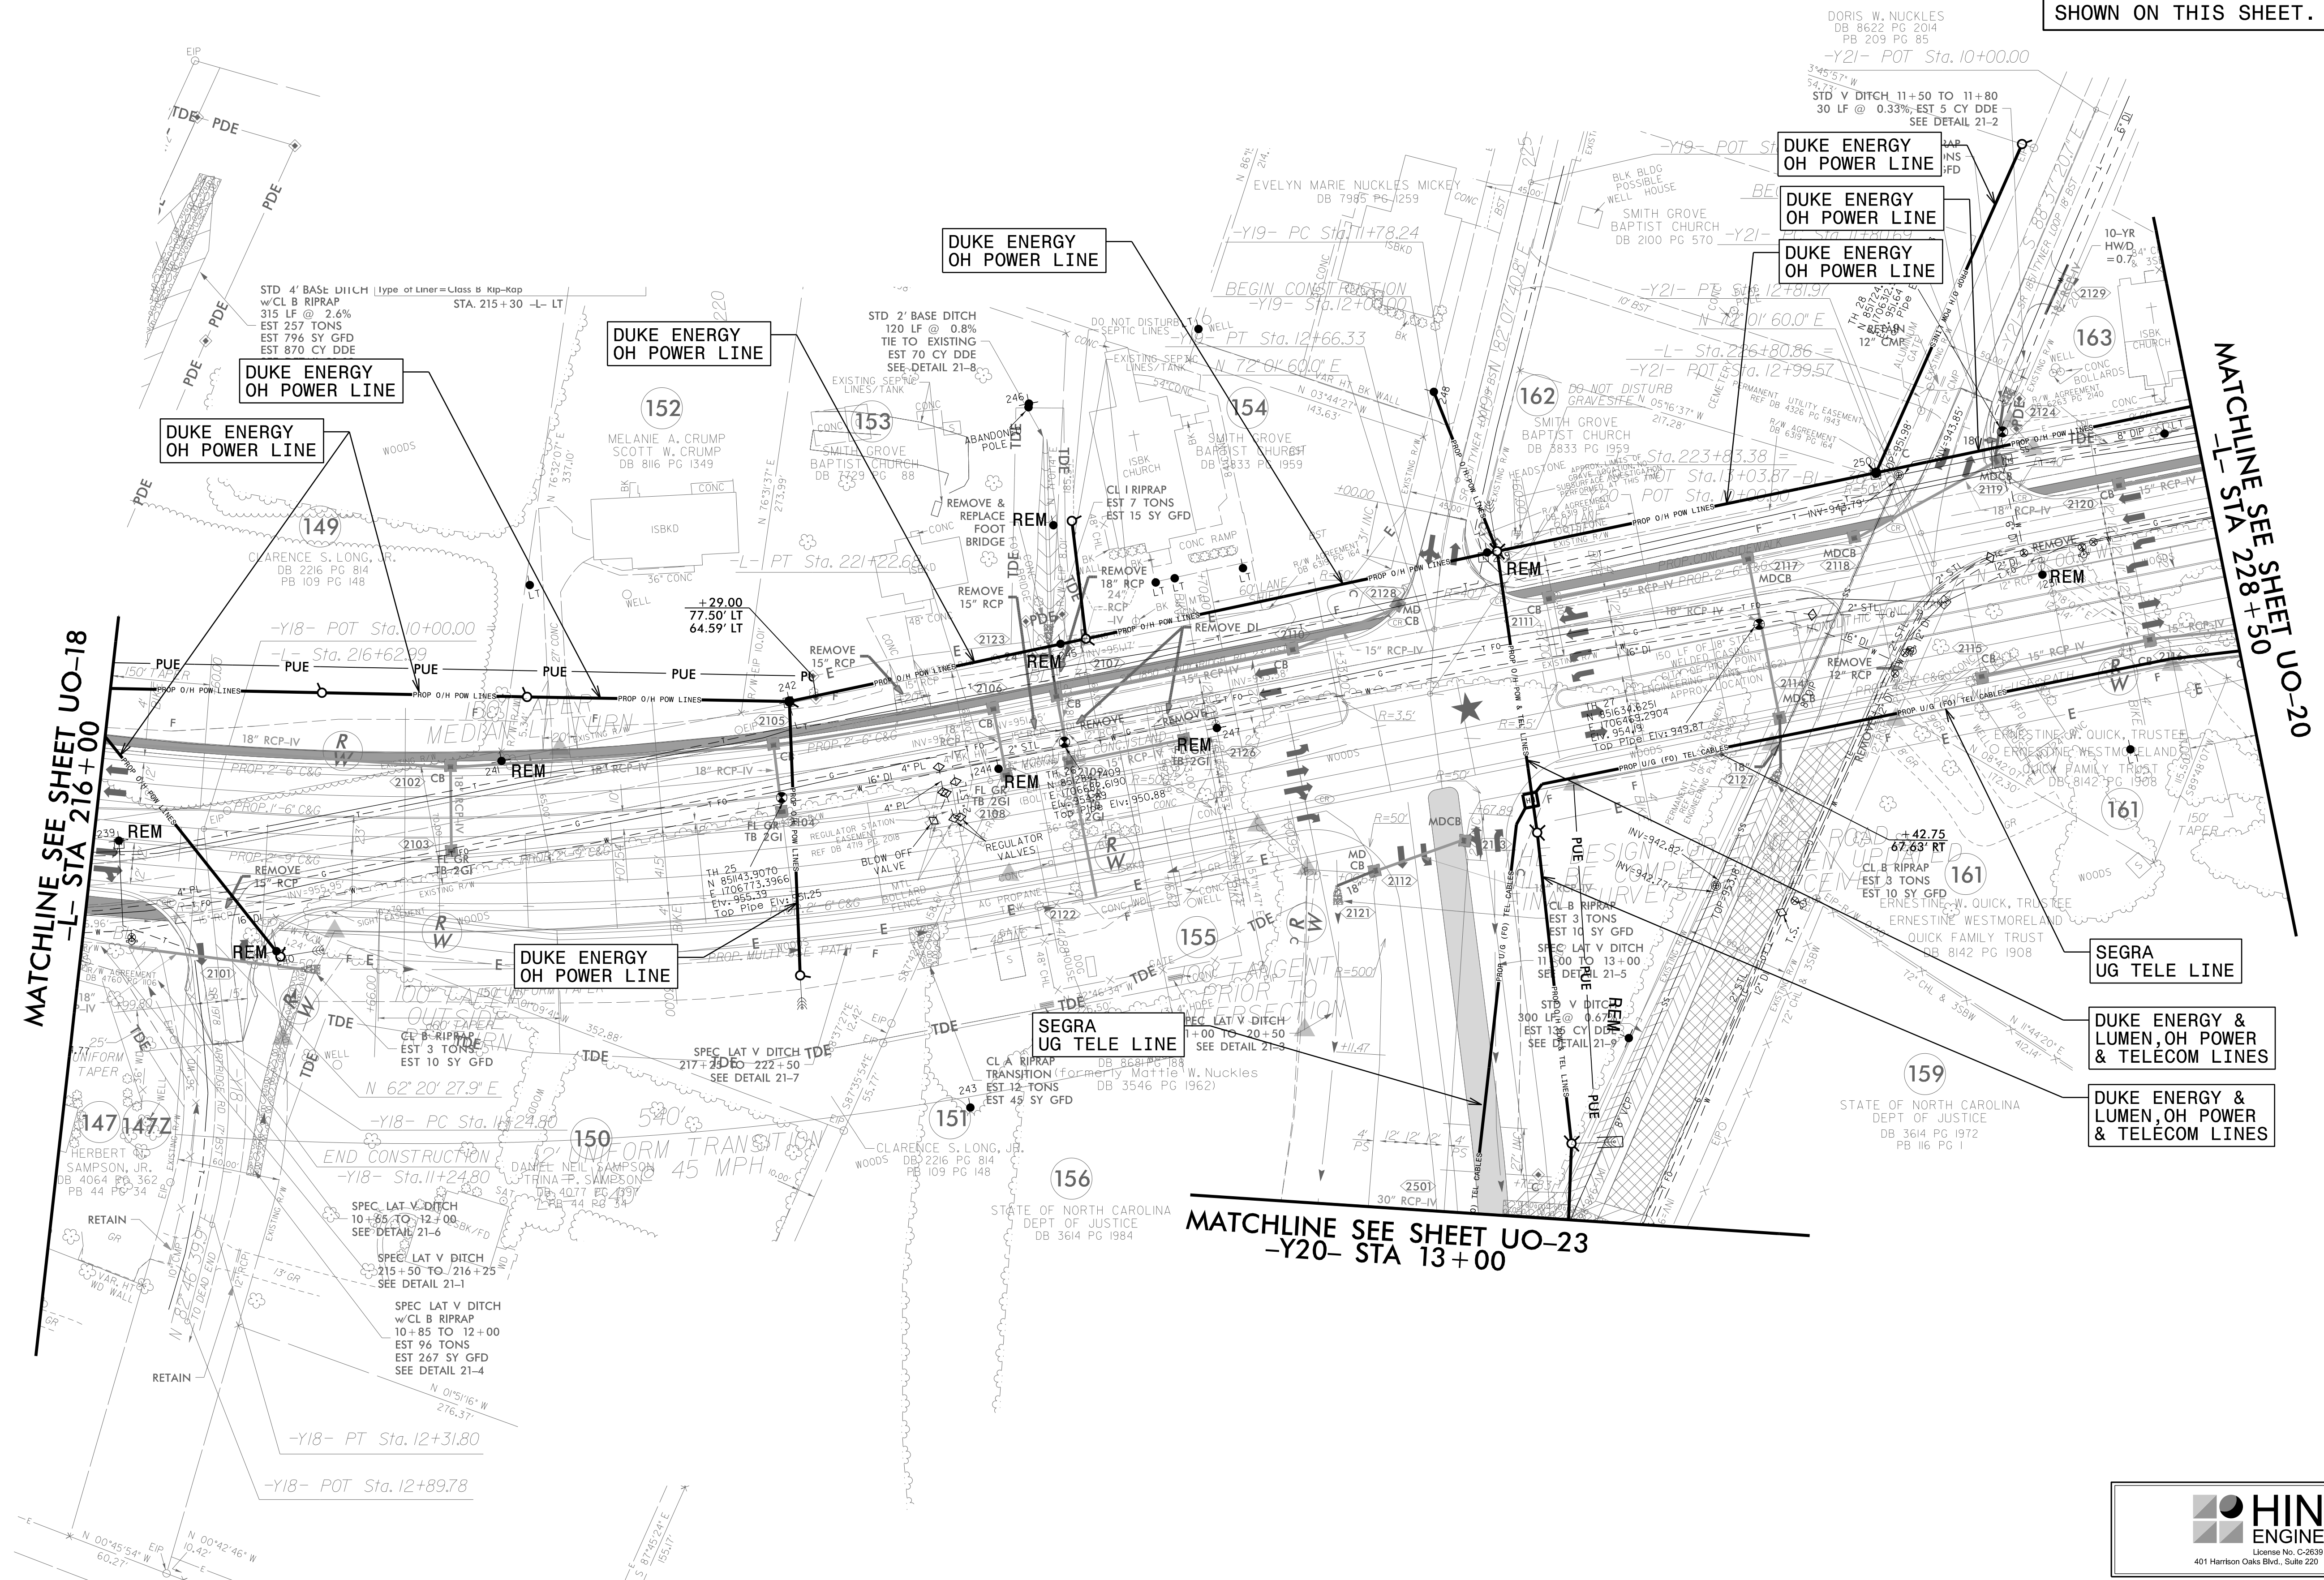

UTILITIES BY OTHERS

NOTE:
ALL UTILITY WORK SHOWN ON THIS SHEET WILL BE DONE BY OTHERS.
NO PAYMENT WILL BE MADE TO THE CONTRACTOR FOR UTILITY WORK SHOWN ON THIS SHEET.

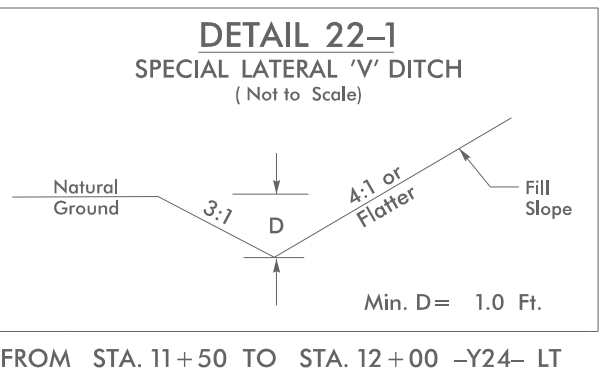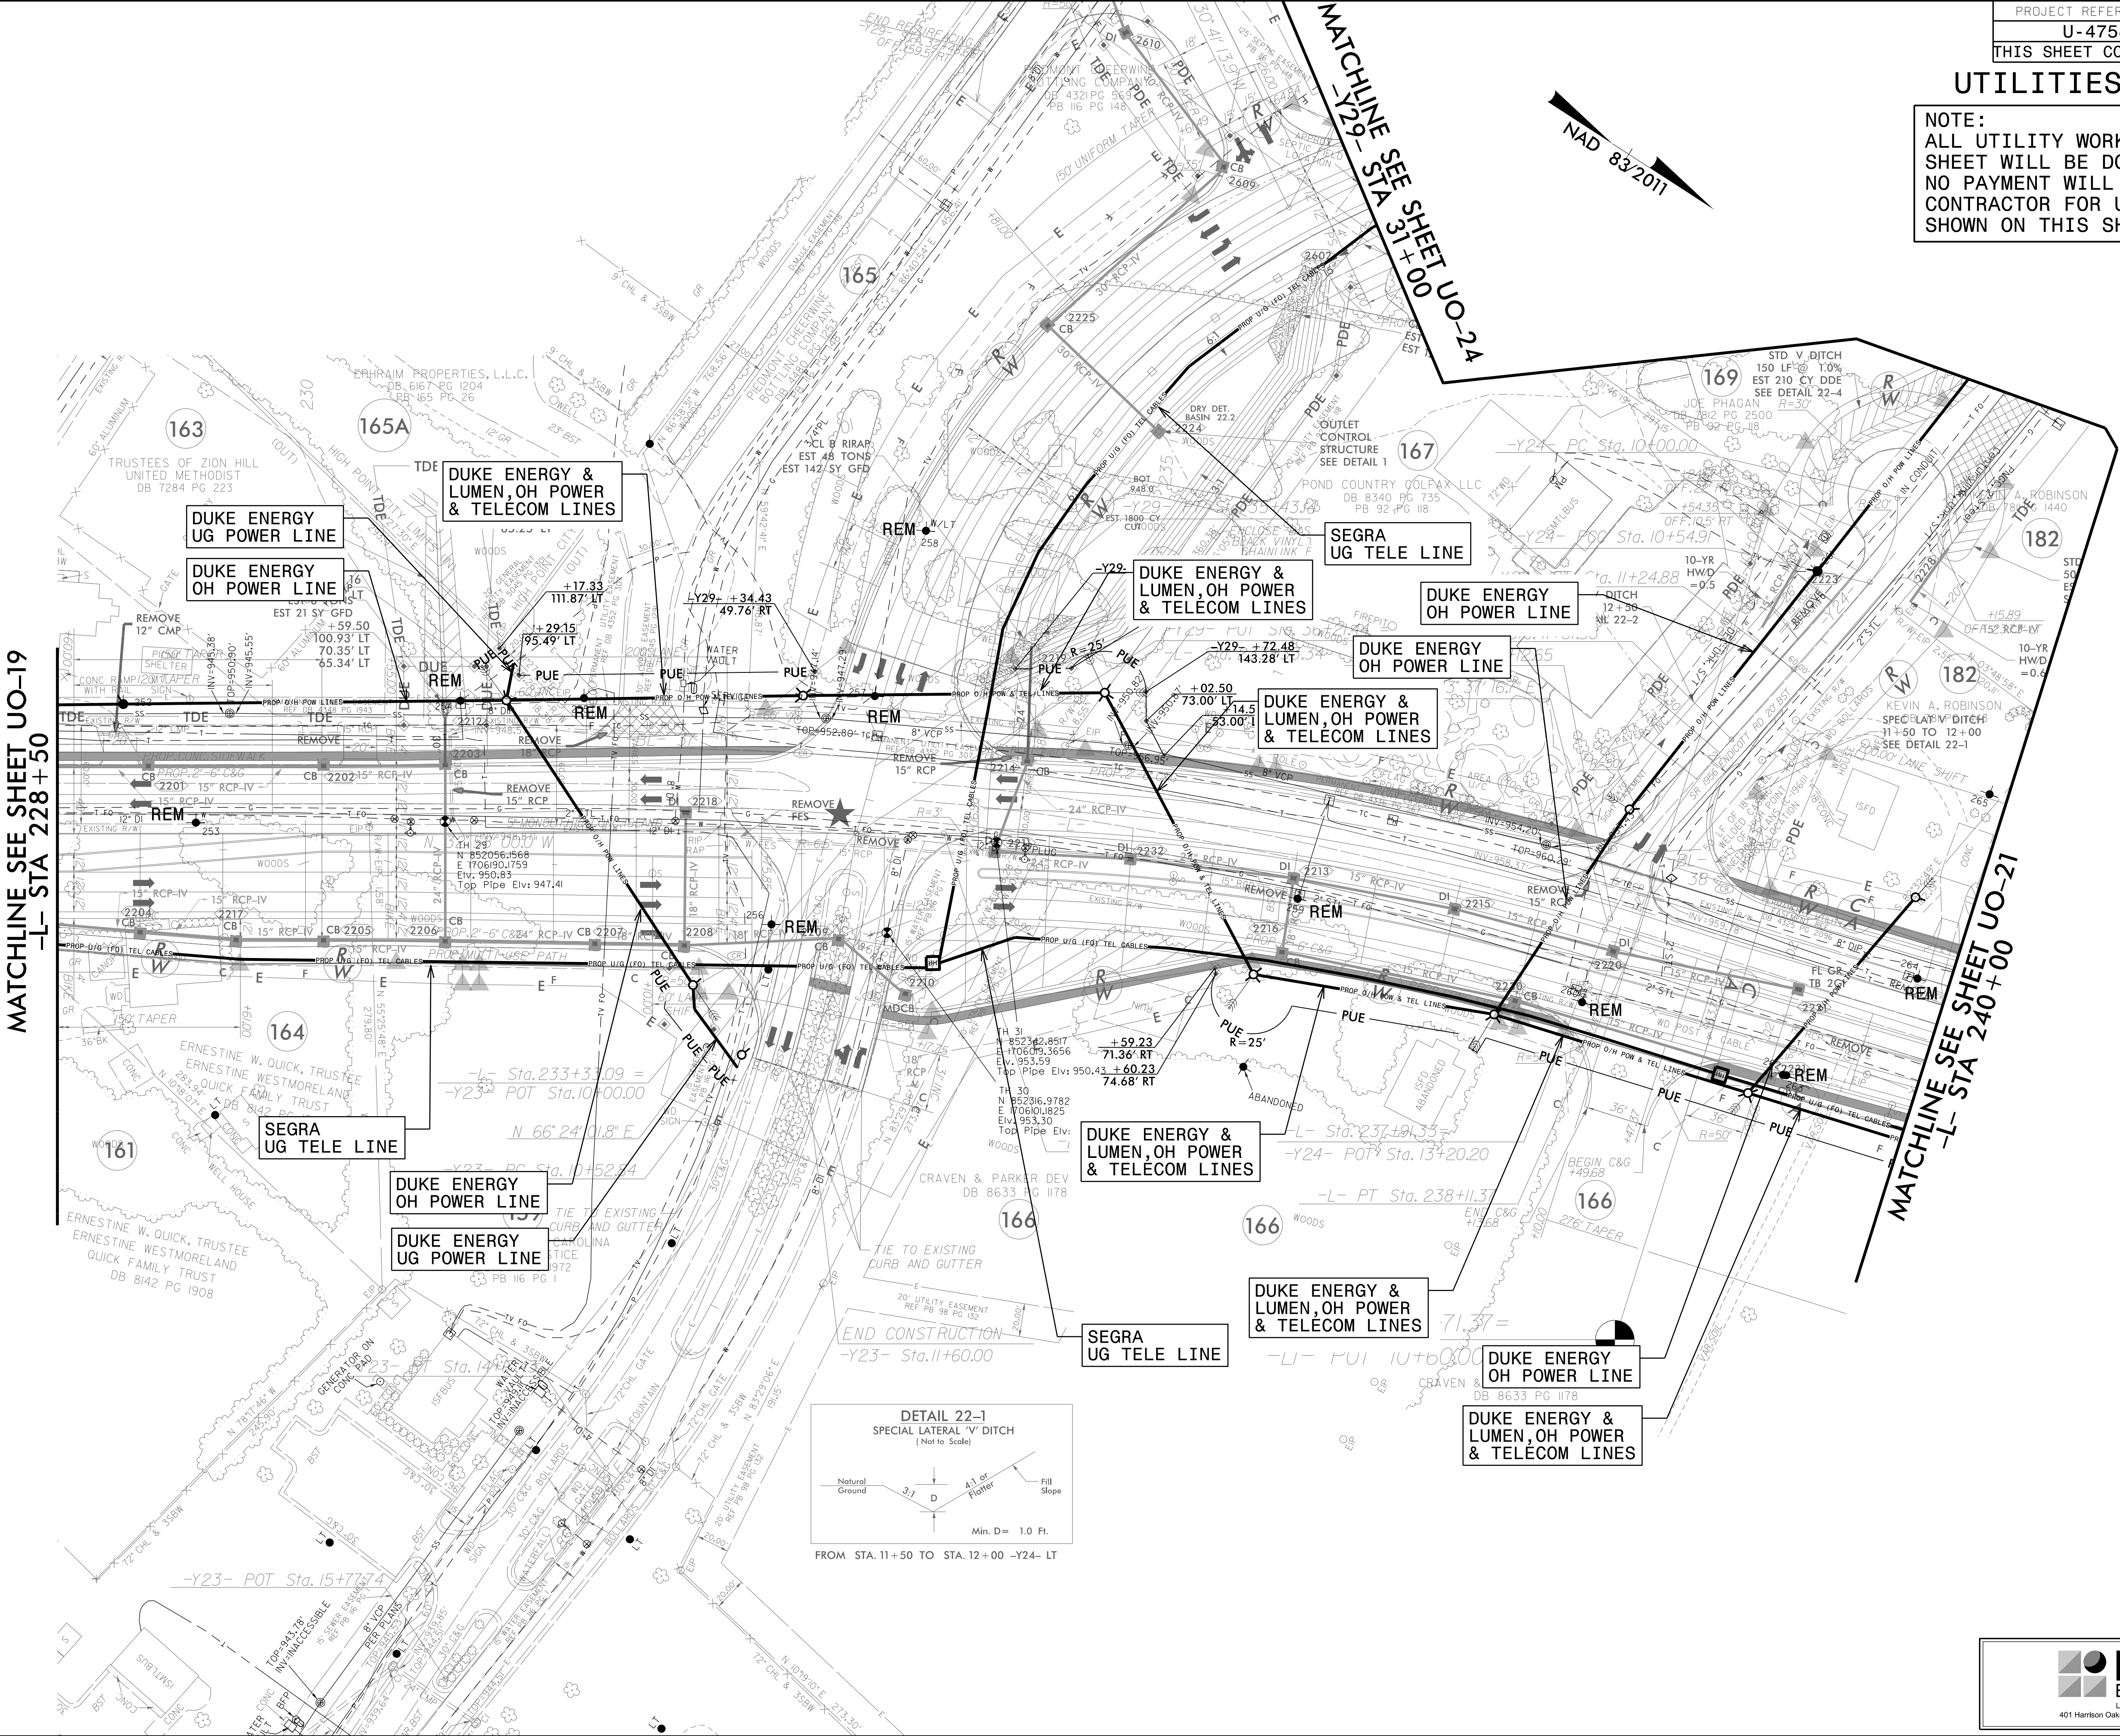


03-MAR-2025 14:28 C:\PROJECTS\2017\A20171102.00.Atkins Global_U-4758\Design\Utilities\Engineering\UBO\Pro_U4758.ut_rdy22.UO20.esh.dgn

UTILITIES BY OTHERS

NOTE:
ALL UTILITY WORK SHOWN ON THIS SHEET WILL BE DONE BY OTHERS. NO PAYMENT WILL BE MADE TO THE CONTRACTOR FOR UTILITY WORK SHOWN ON THIS SHEET.

RALEIGH, NORTH CAROLINA 27606
TEL (919) 859-2243
ENG FIRM LICENSE NO. C-880

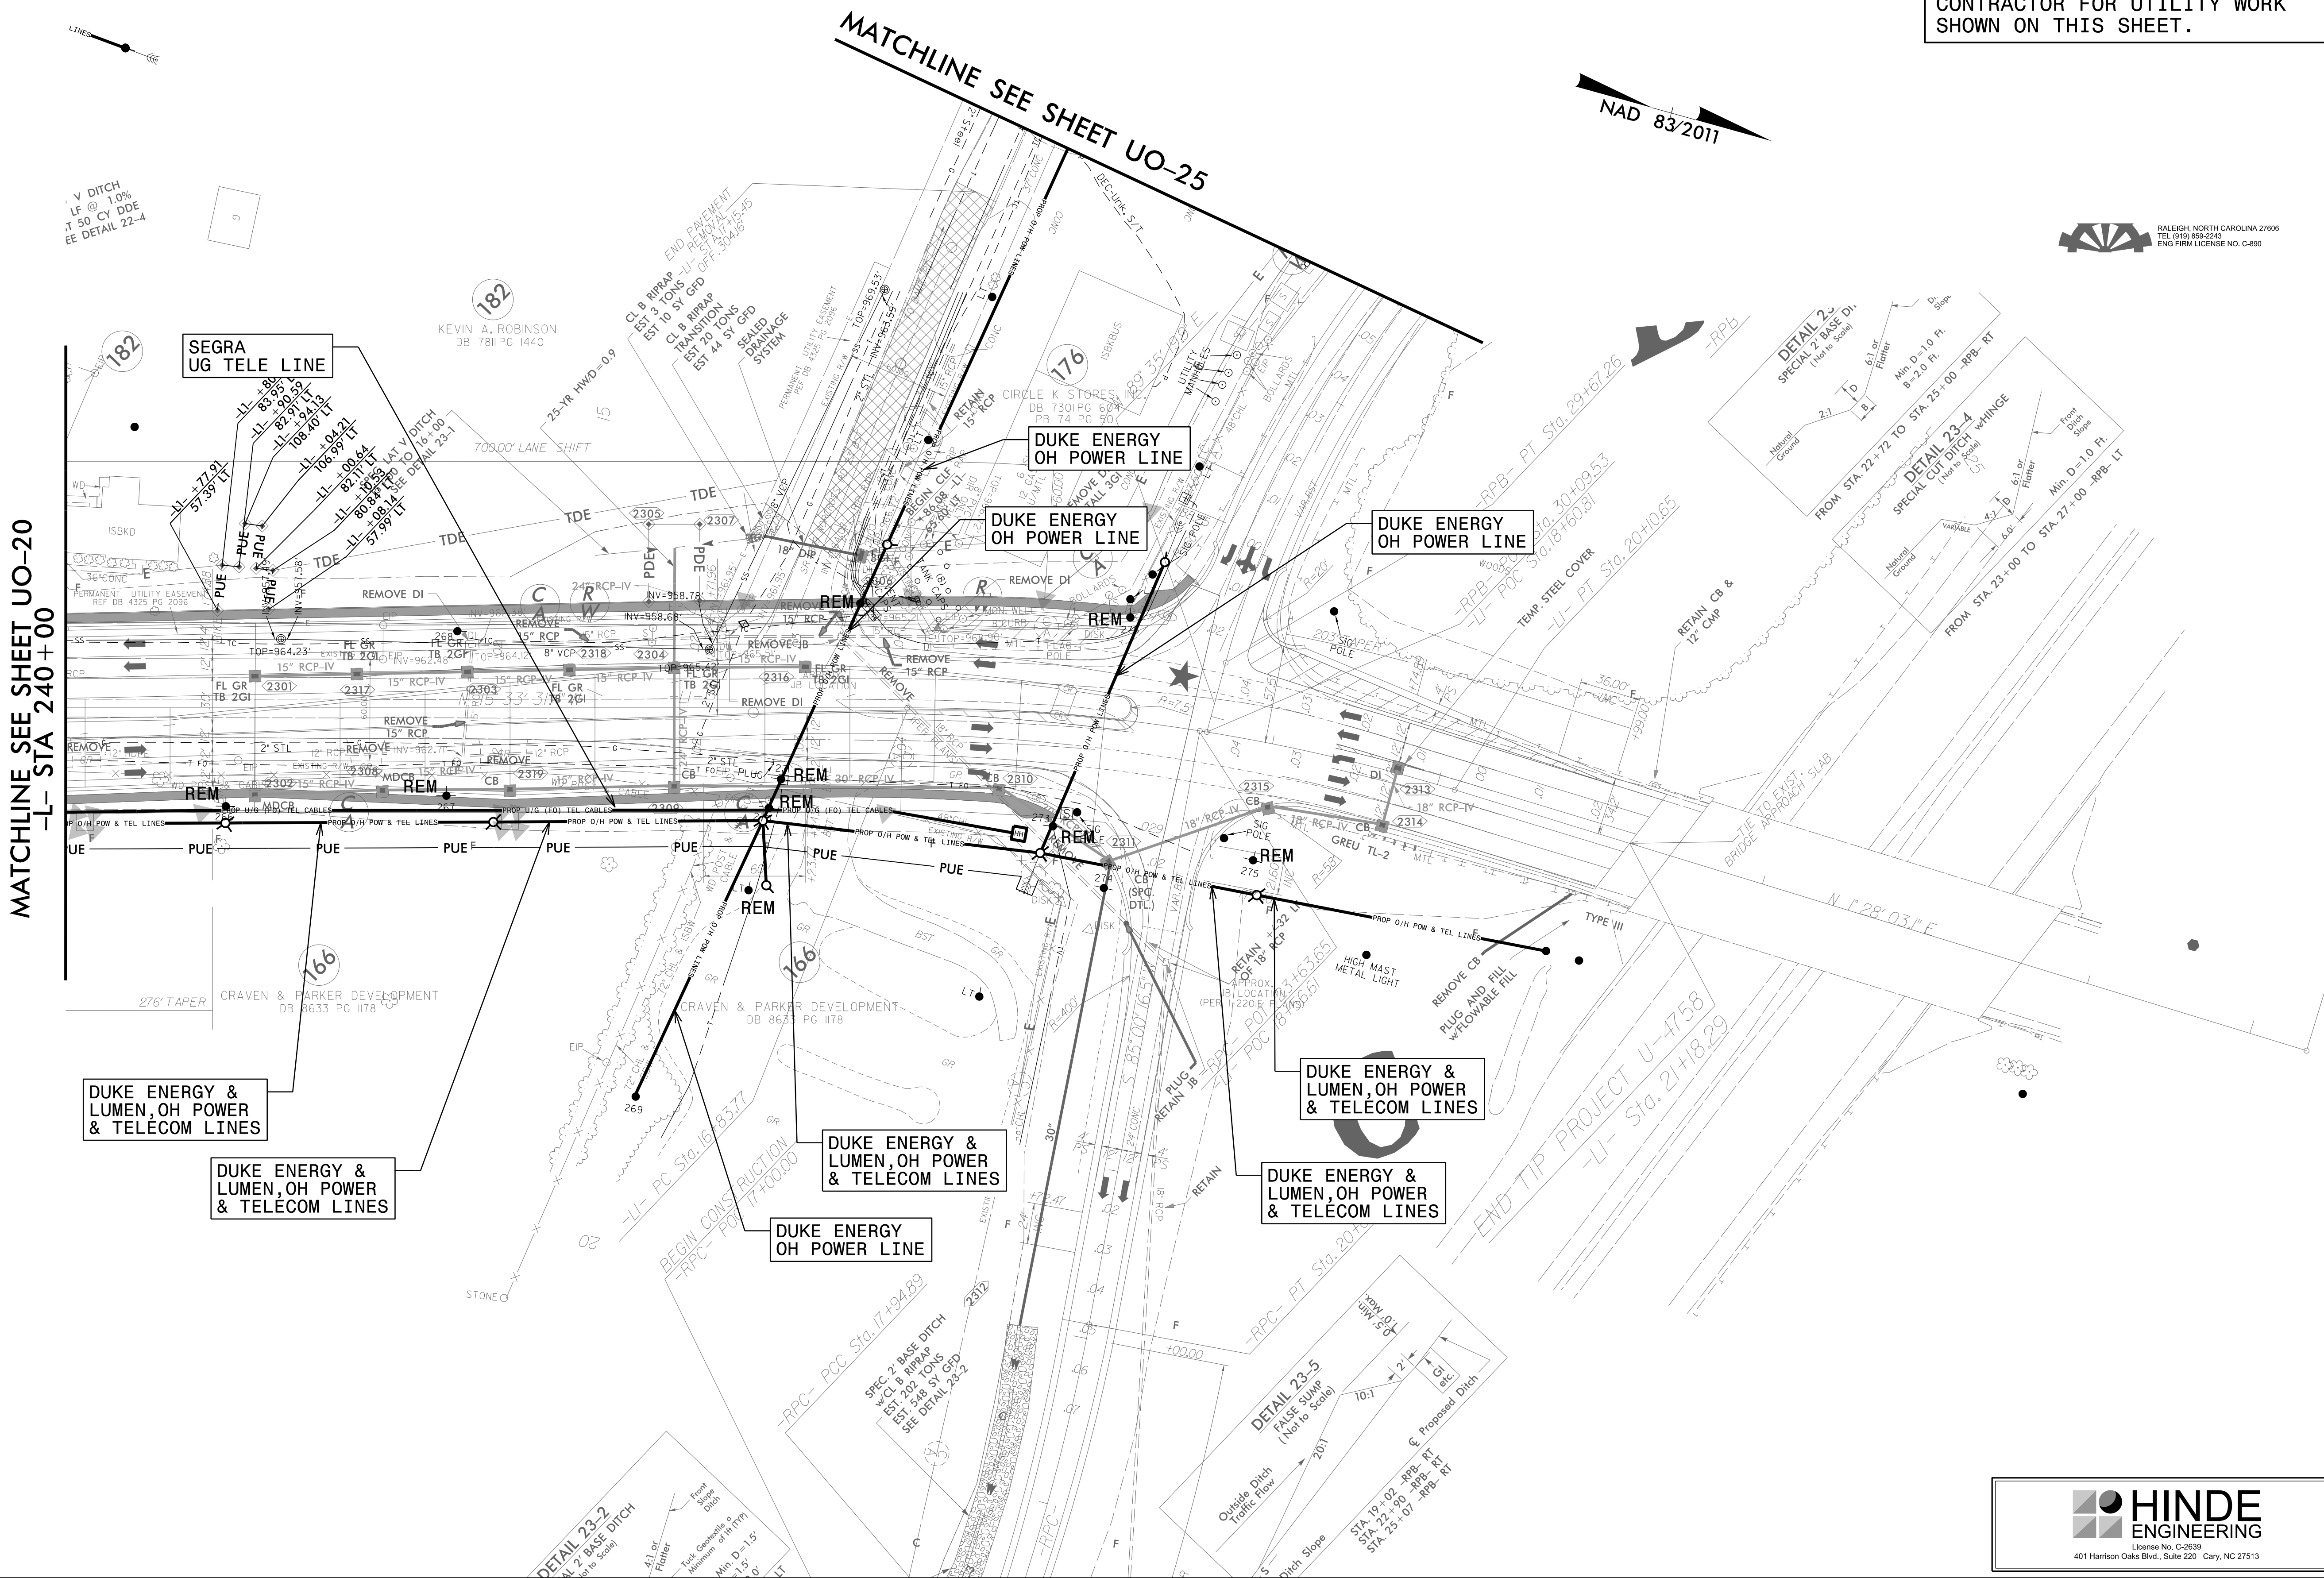

03-MAR-2025 14:29 C:\PROJECTS\2017\A20171102.00.Atkins Global_U-4758\Design\Utilities\Engineering\UBO\ProJ\U4758_ut_rdy23_U021.psh.dgn

UTILITIES BY OTHERS


 **HINDE**
ENGINEERING
License No. C-2639
401 Harrison Oaks Blvd., Suite 220 Cary, NC 27513



UTILITIES BY OTHERS

NOTE:
ALL UTILITY WORK SHOWN ON THIS SHEET WILL BE DONE BY OTHERS.
NO PAYMENT WILL BE MADE TO THE CONTRACTOR FOR UTILITY WORK SHOWN ON THIS SHEET.


MATCHLINE SEE SHEET UO-19
-Y20- STA 13+00

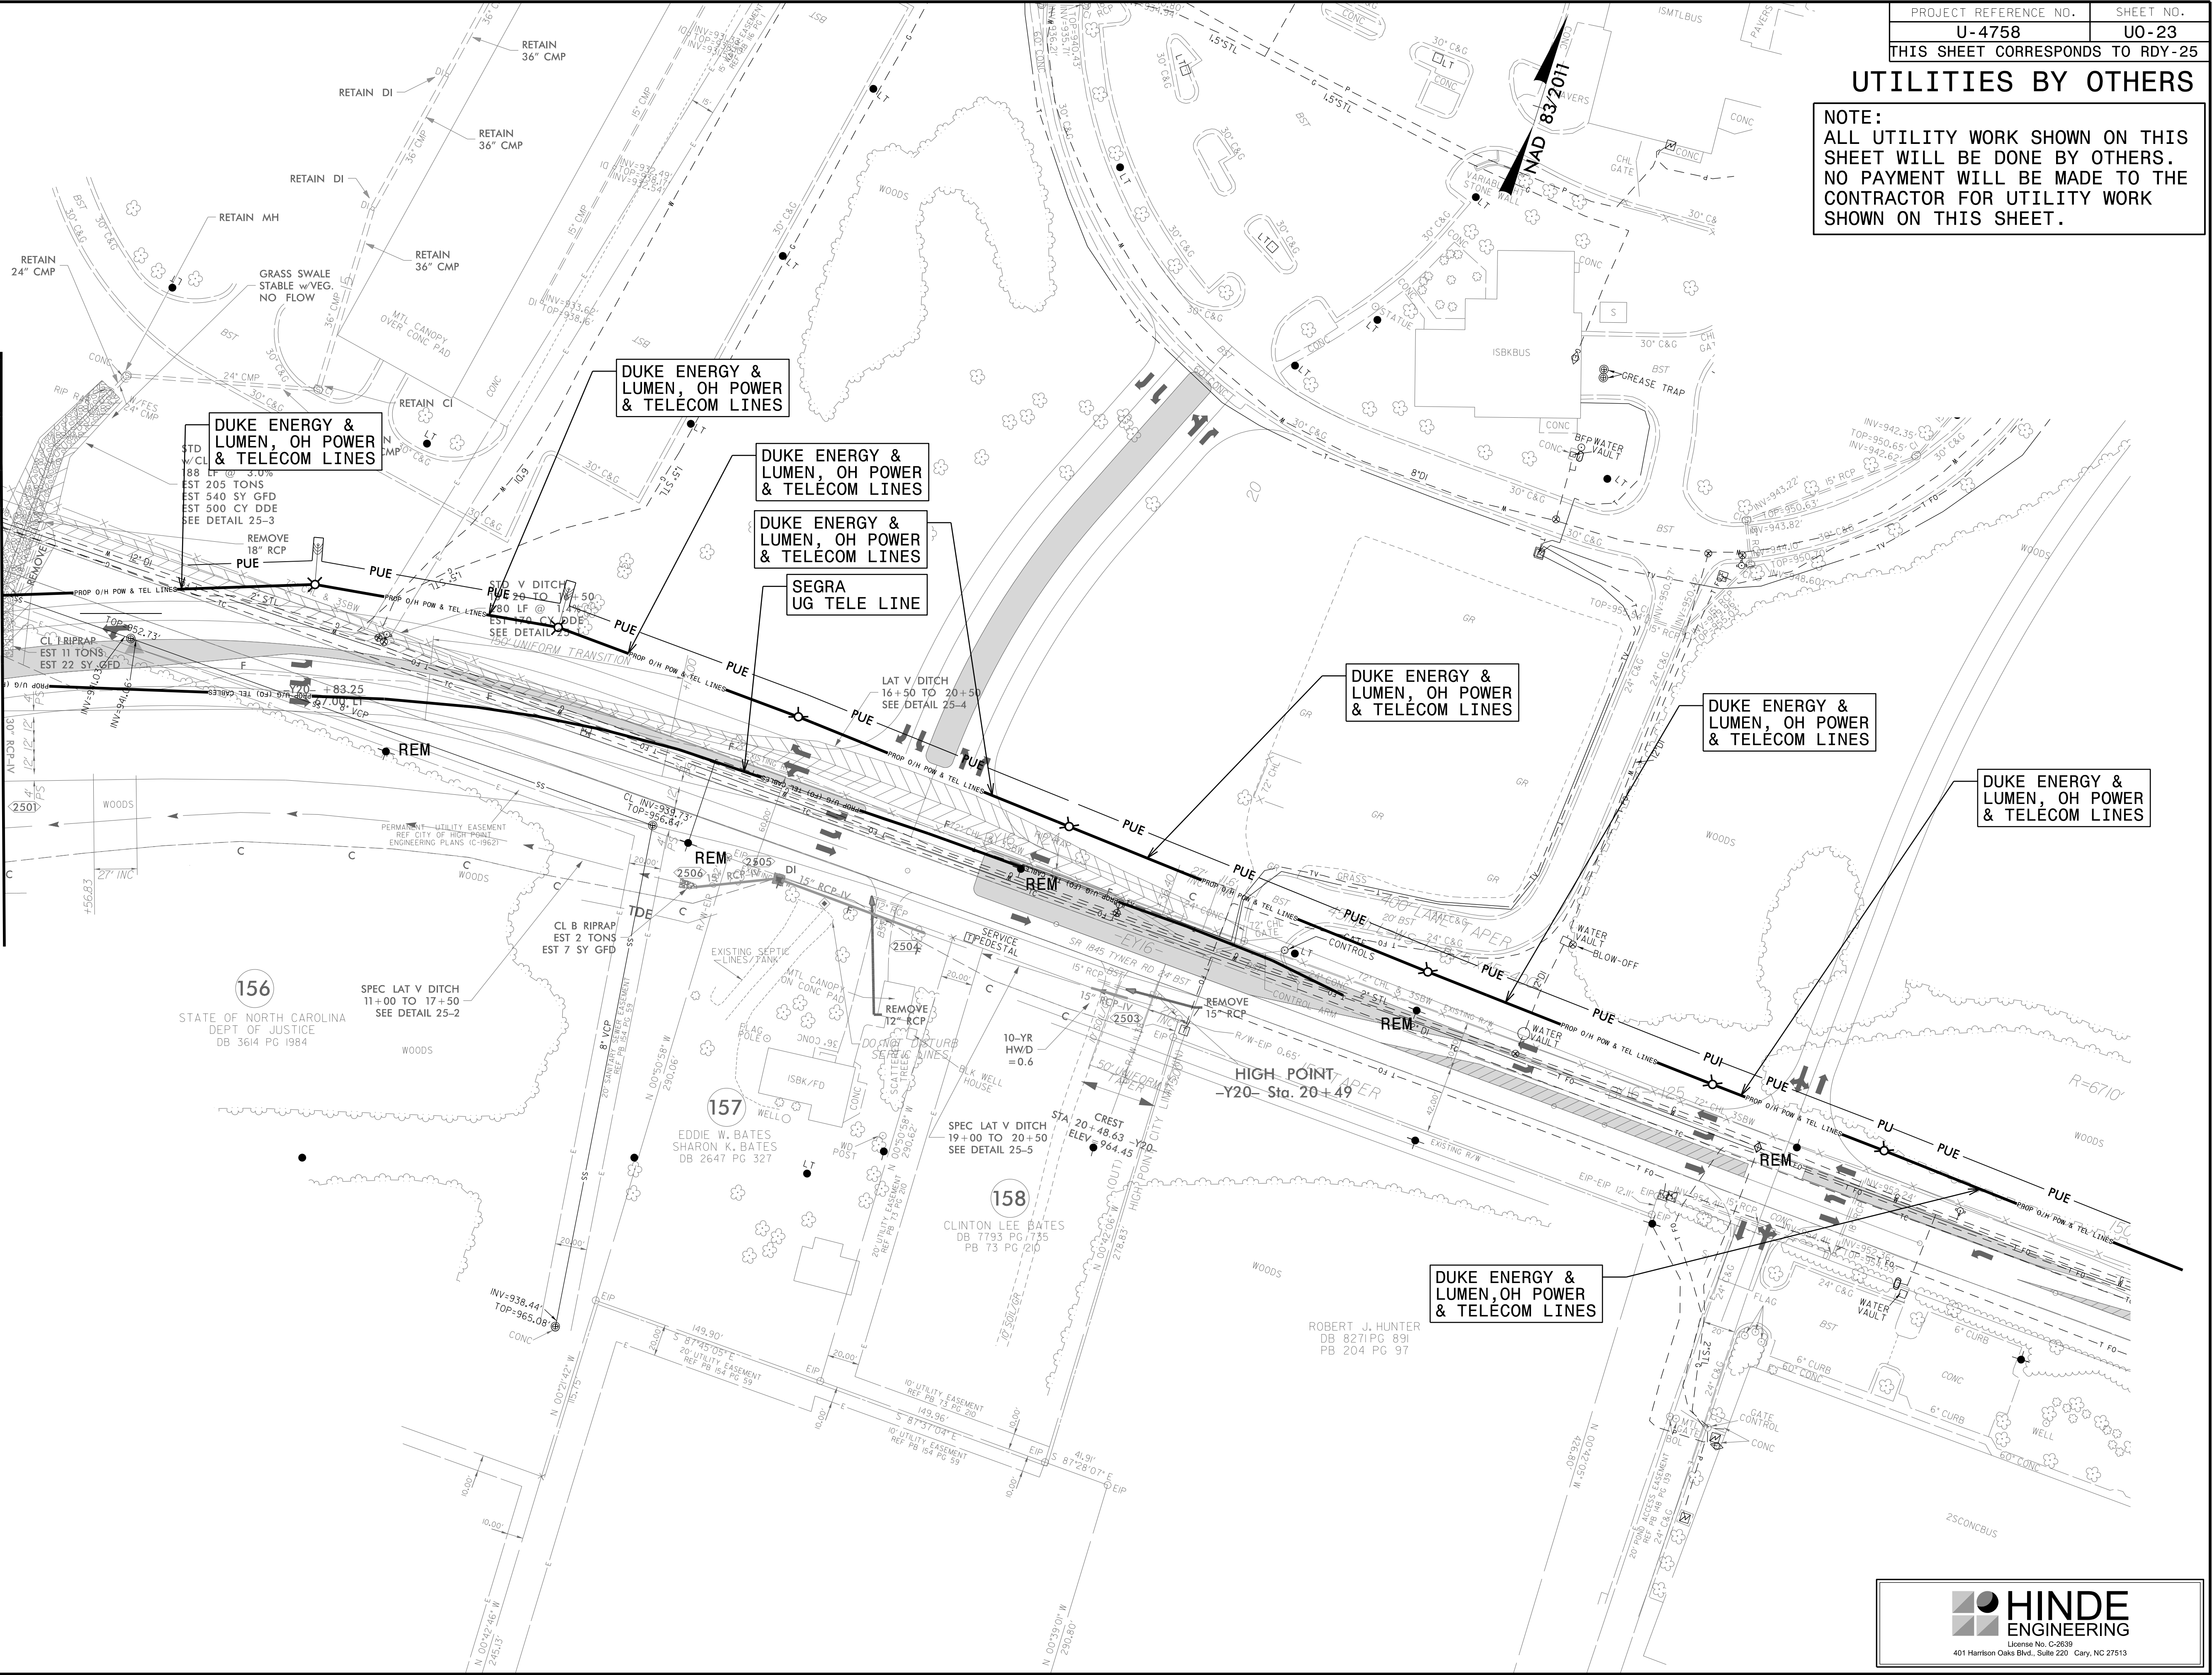

UTILITIES BY OTHERS




NOTE:
ALL UTILITY WORK SHOWN ON THIS SHEET WILL BE DONE BY OTHERS.
NO PAYMENT WILL BE MADE TO THE CONTRACTOR FOR UTILITY WORK SHOWN ON THIS SHEET.

NAD 83/2011

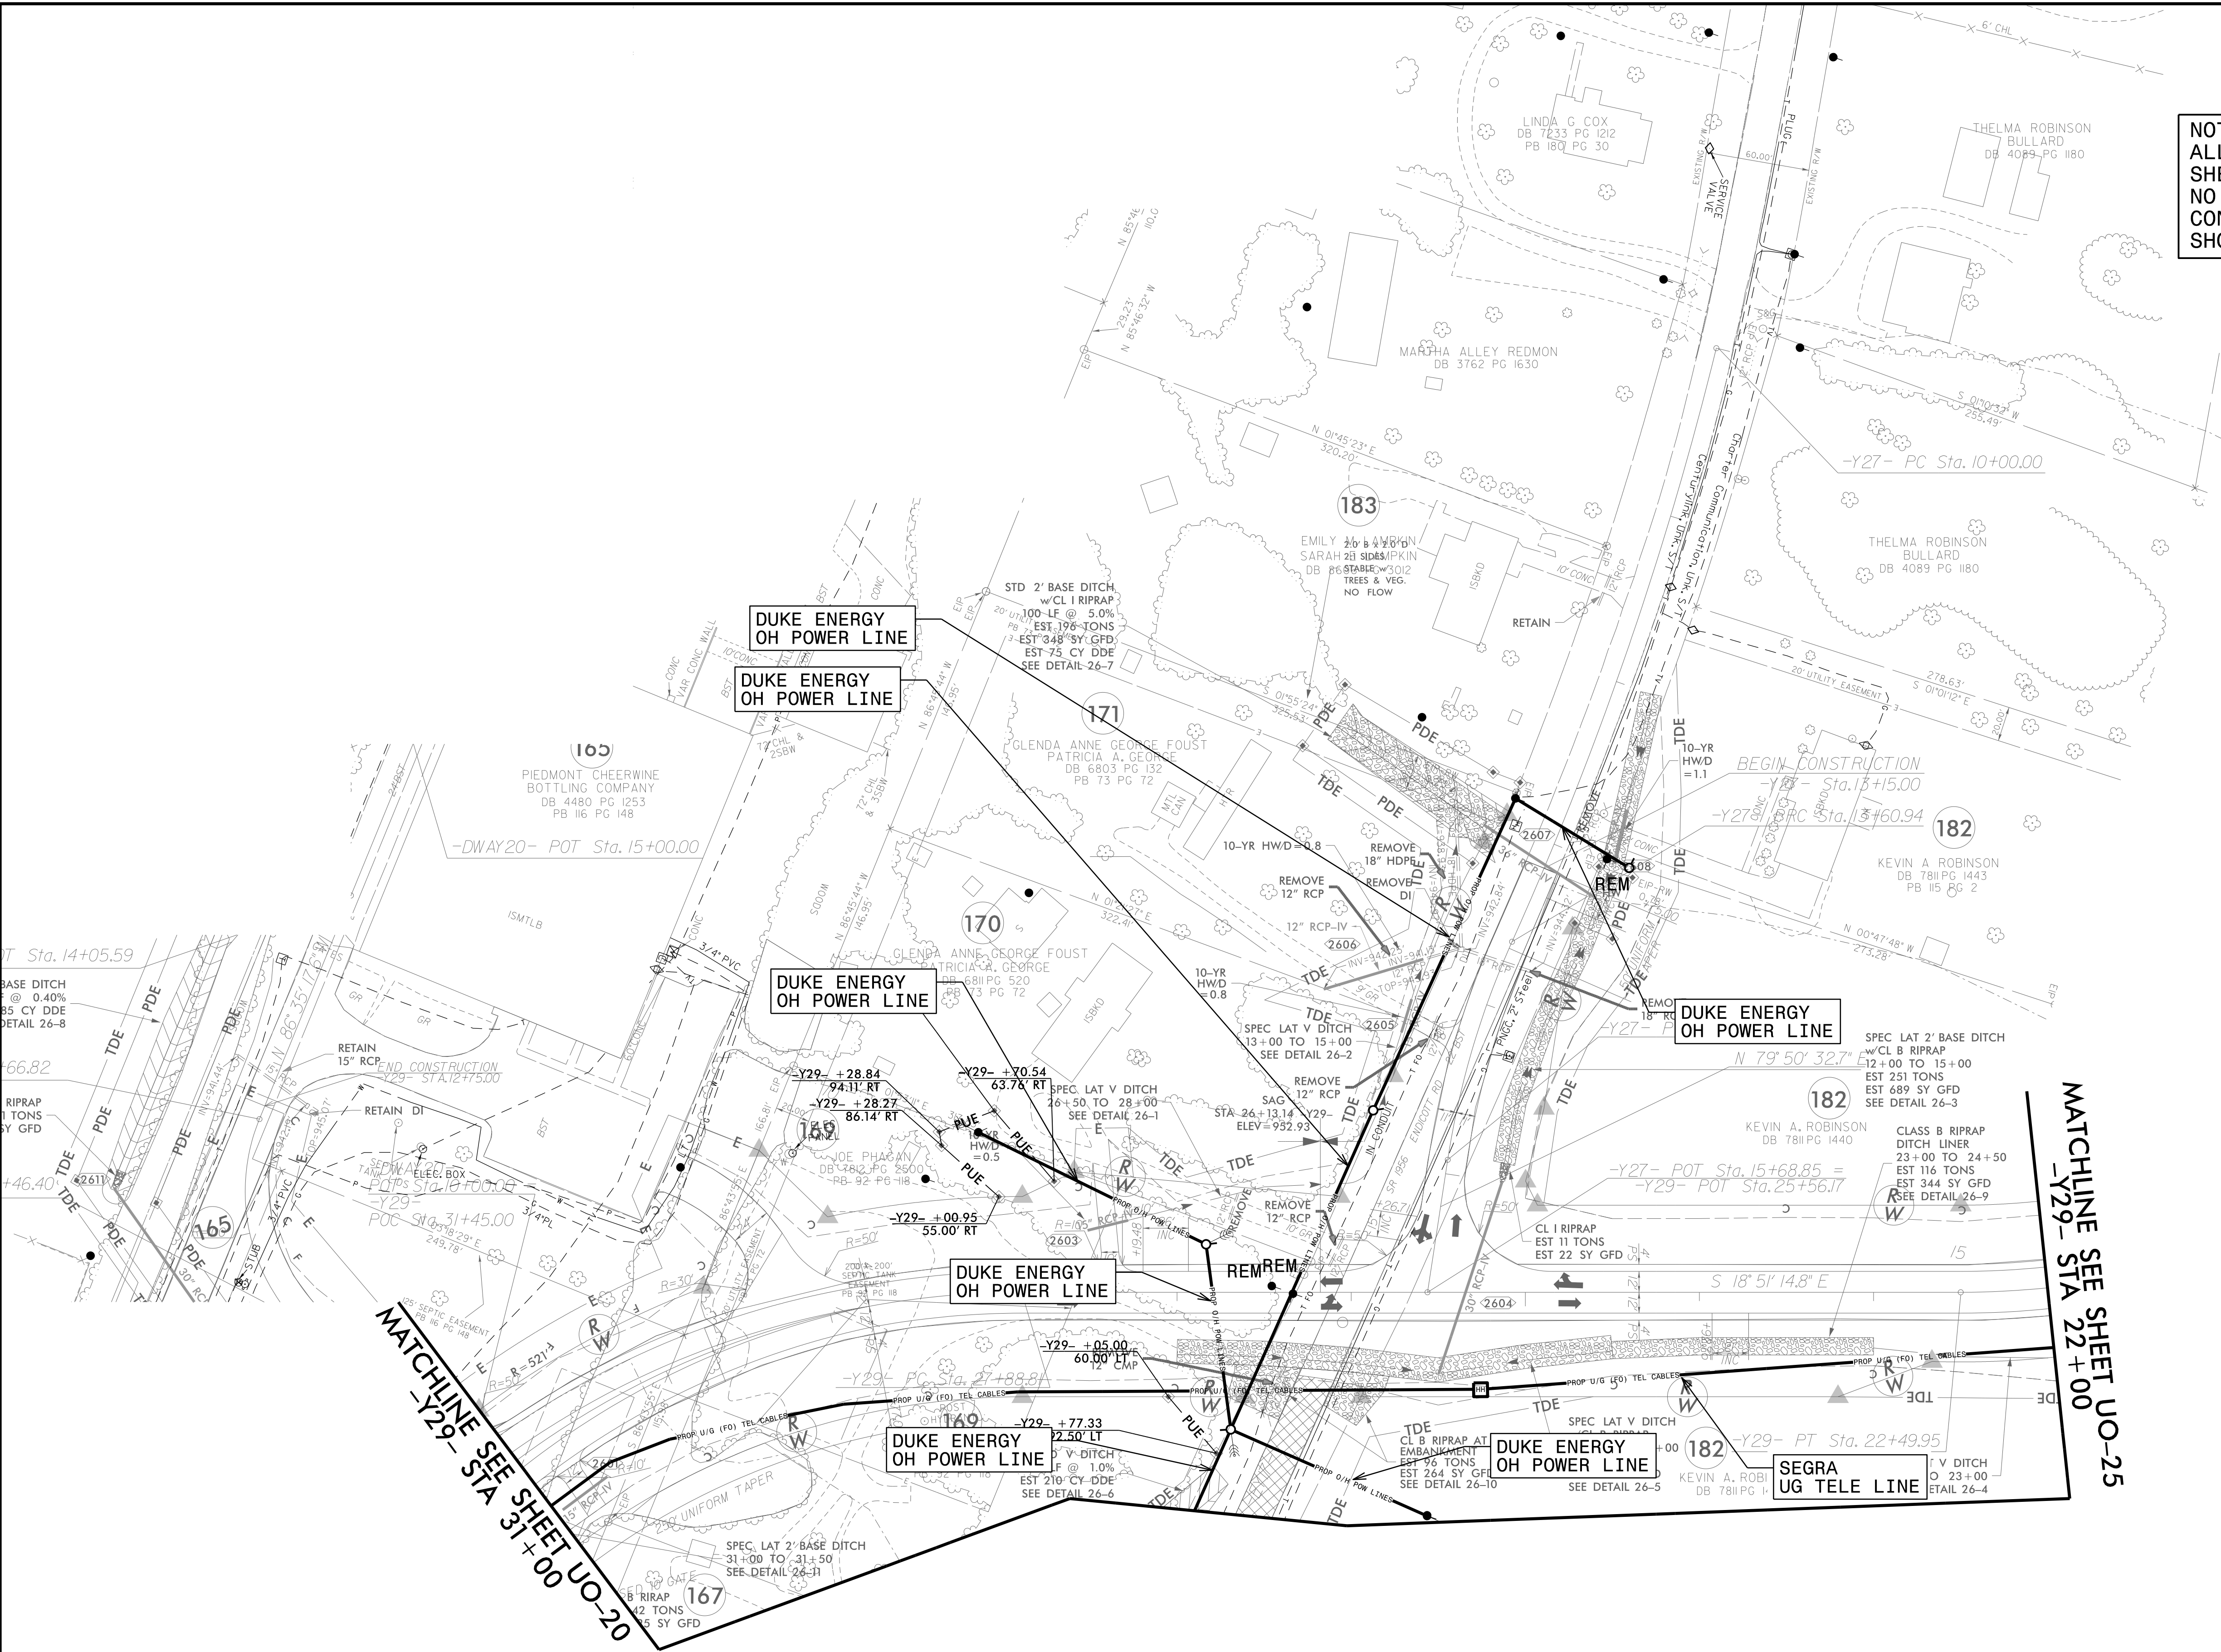

UTILITIES BY OTHERS

NOTE:
ALL UTILITY WORK SHOWN ON THIS SHEET WILL BE DONE BY OTHERS.
NO PAYMENT WILL BE MADE TO THE CONTRACTOR FOR UTILITY WORK SHOWN ON THIS SHEET.

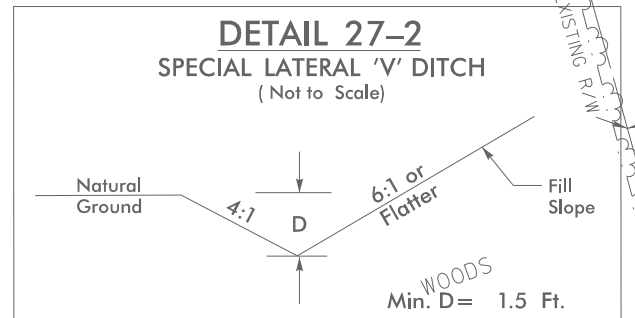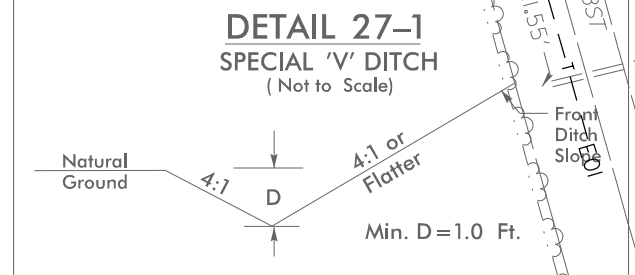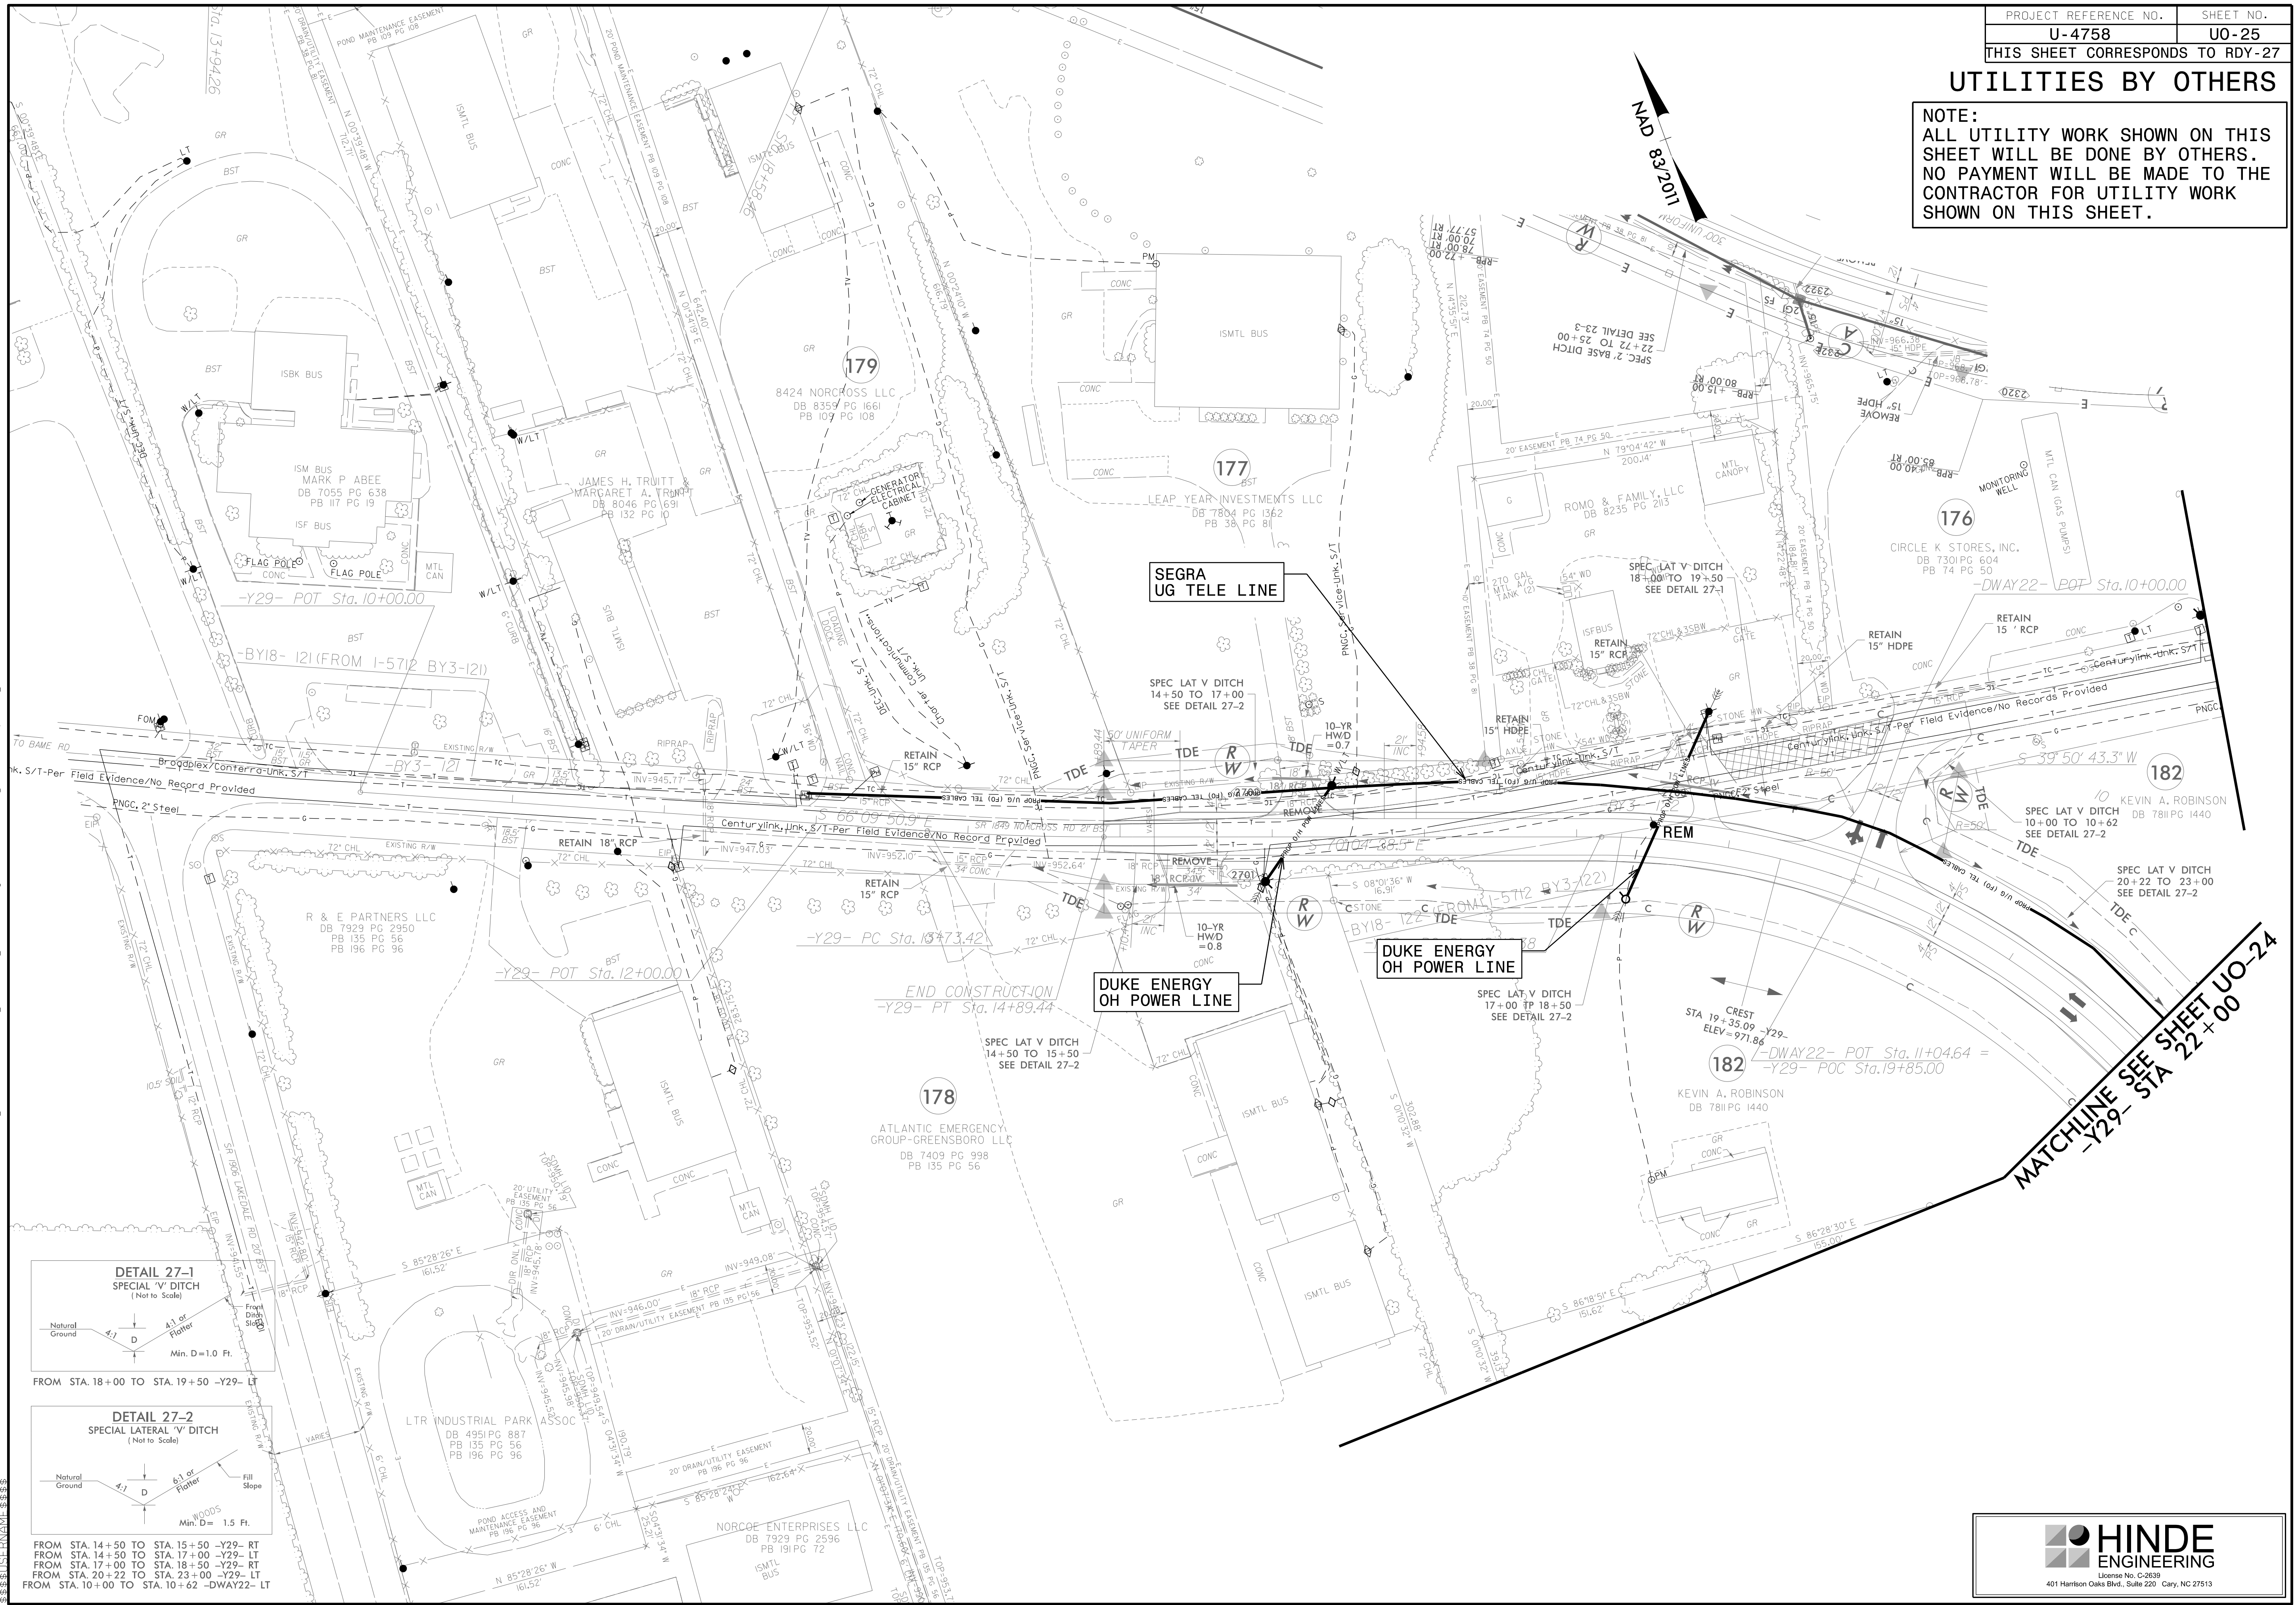

MATCHLINE SEE SHEET UO-24
-Y29- STA 22+00