



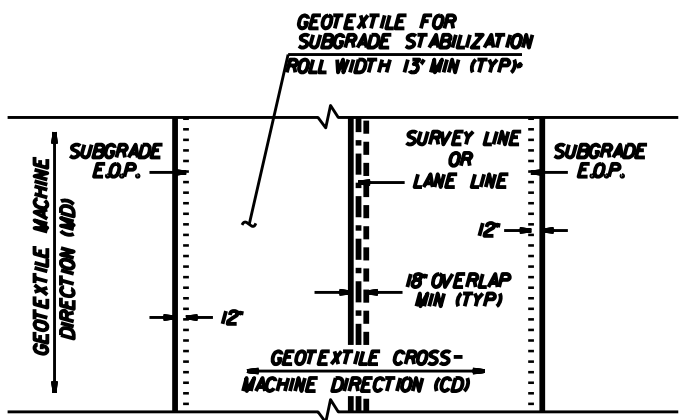


GEOTEXTILE FOR SUBGRADE STABILIZATION PLACEMENT (PLAN VIEW)
(100% COVERAGE REQUIRED)

*INSTALL GEOTEXTILE FOR SUBGRADE STABILIZATION WITH MINIMUM ROLL WIDTH UNDER ROADWAY EDGES AND SHOULDERS ADJACENT TO HILL SLOPES

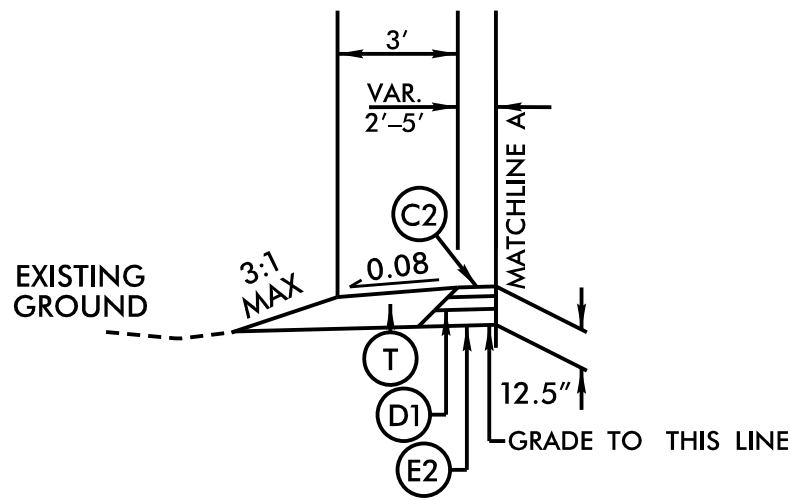

TYPICAL SECTION NO. 4B


-L- STA. 34+14.31 TO 37+06.00

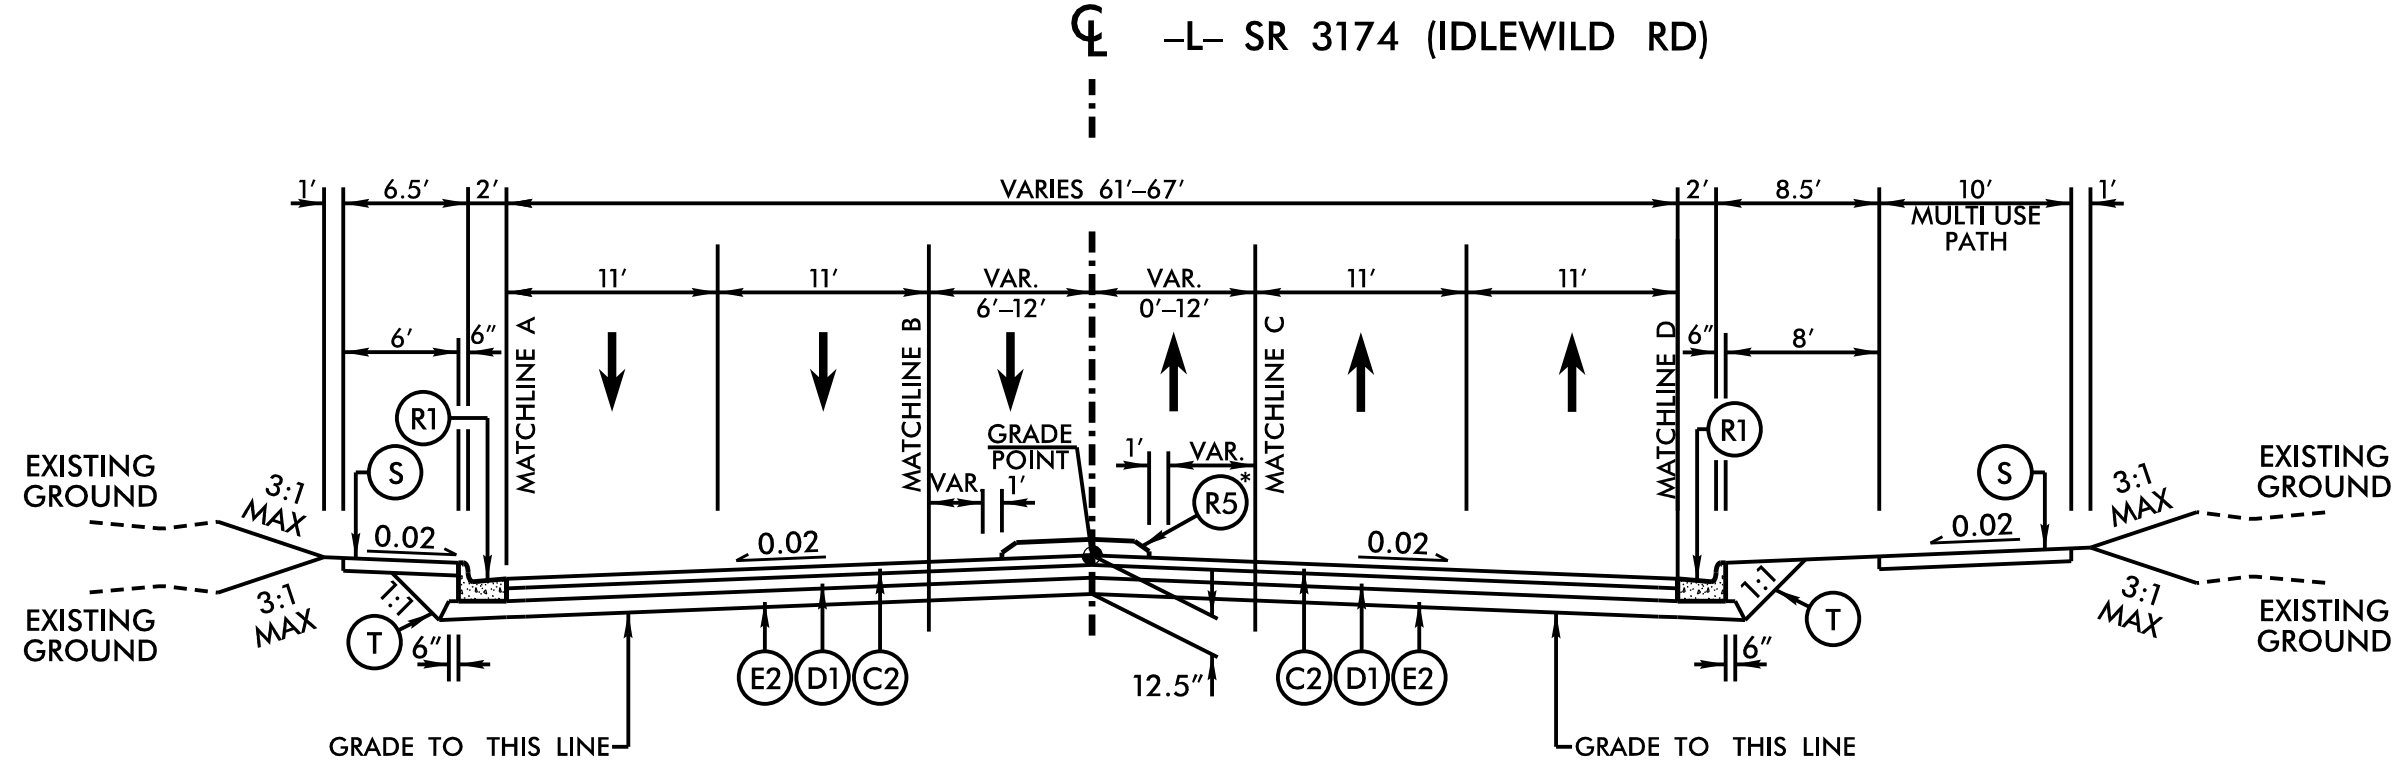

TYPICAL SECTION NO. 4

-L- STA. 24+01.33 TO 37+06.00


*SEE PLAN SHEETS FOR SPECIFIC LOCATIONS

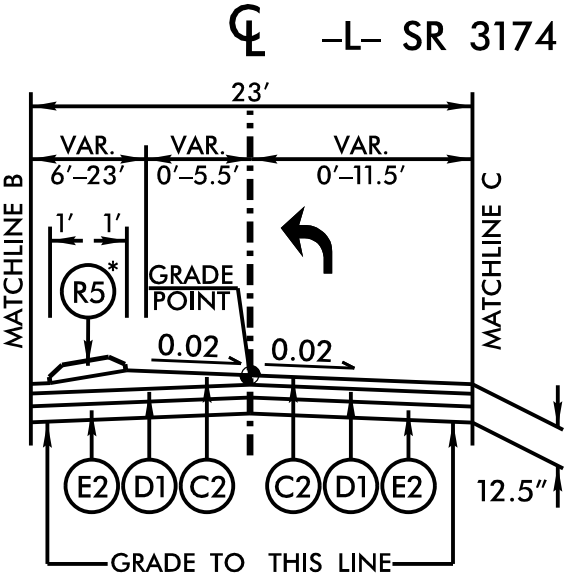

TYPICAL SECTION NO. 4C

-L- STA. 24+01.33 TO 26+19.96


*SEE PLAN SHEETS FOR SPECIFIC LOCATIONS

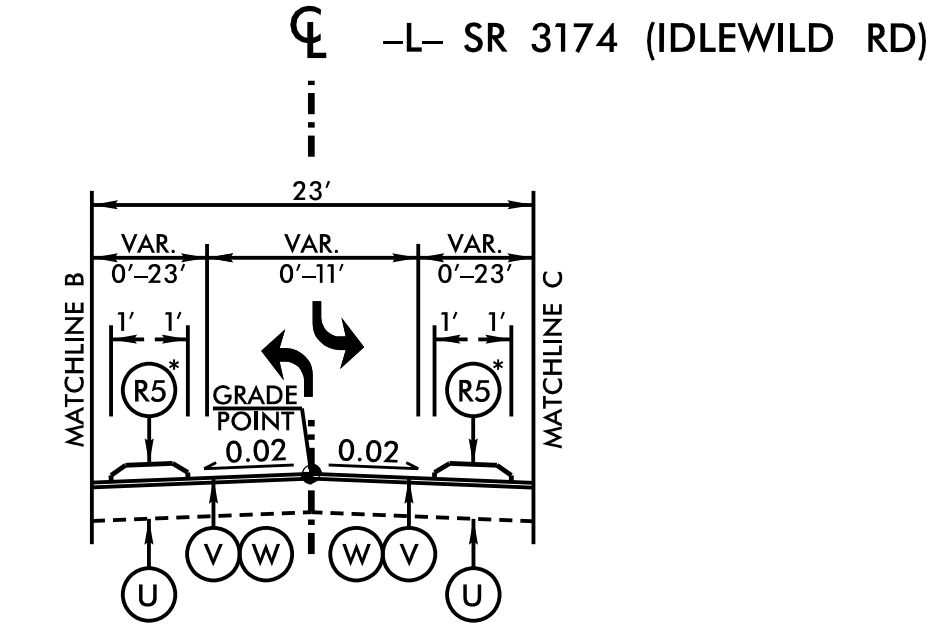

TYPICAL SECTION NO. 4A


-L- STA. 26+19.96 TO 28+97.00

*SEE PLAN SHEETS FOR SPECIFIC LOCATIONS

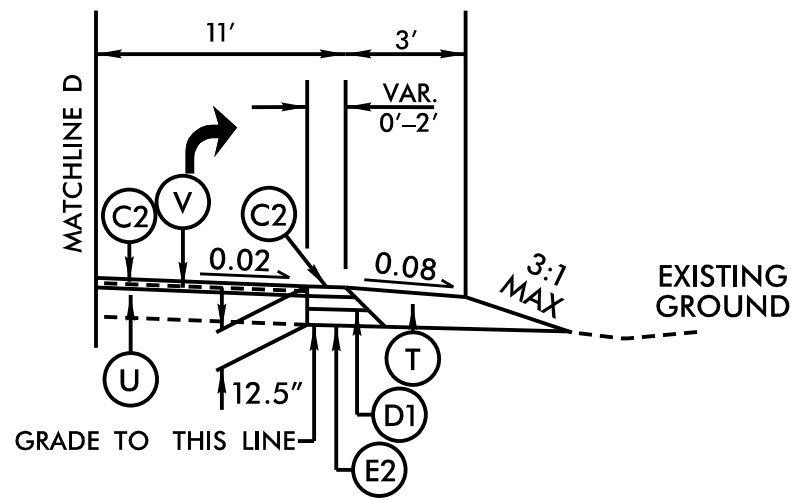


TYPICAL SECTION NO. 4D

-L- STA. 34+00.00 TO 37+06.00

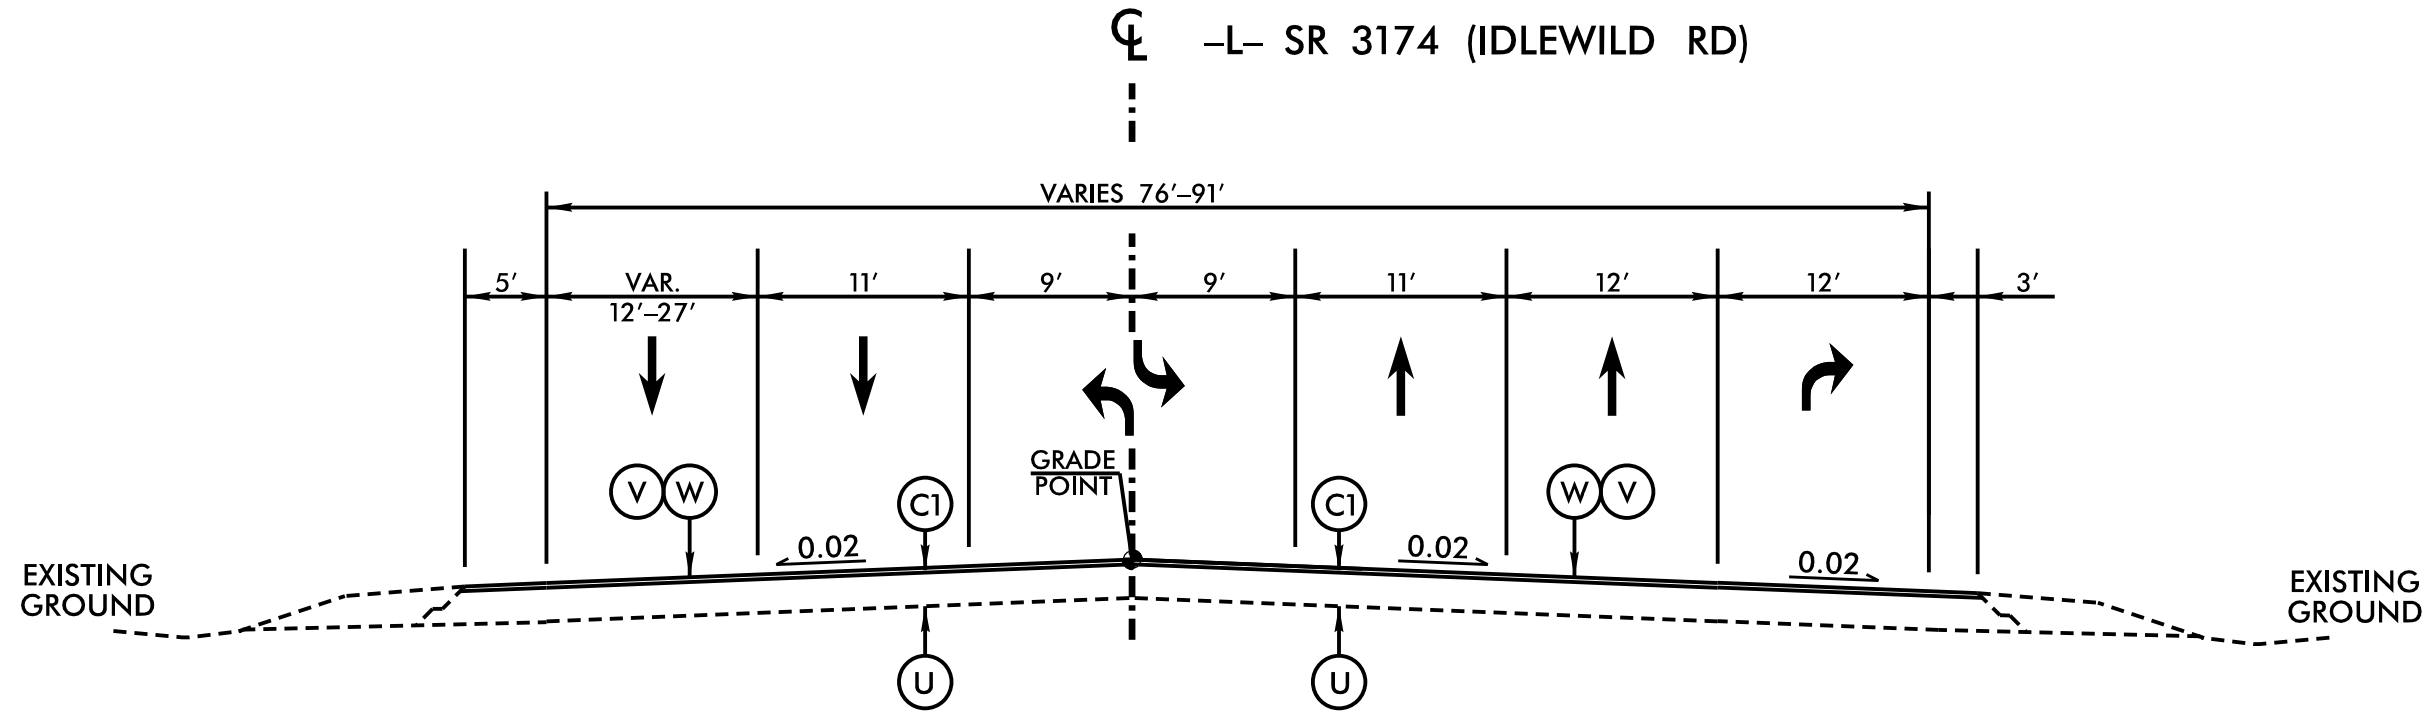


TYPICAL SECTION NO. 5

-L- STA. 37+06.00 TO 37+43.00

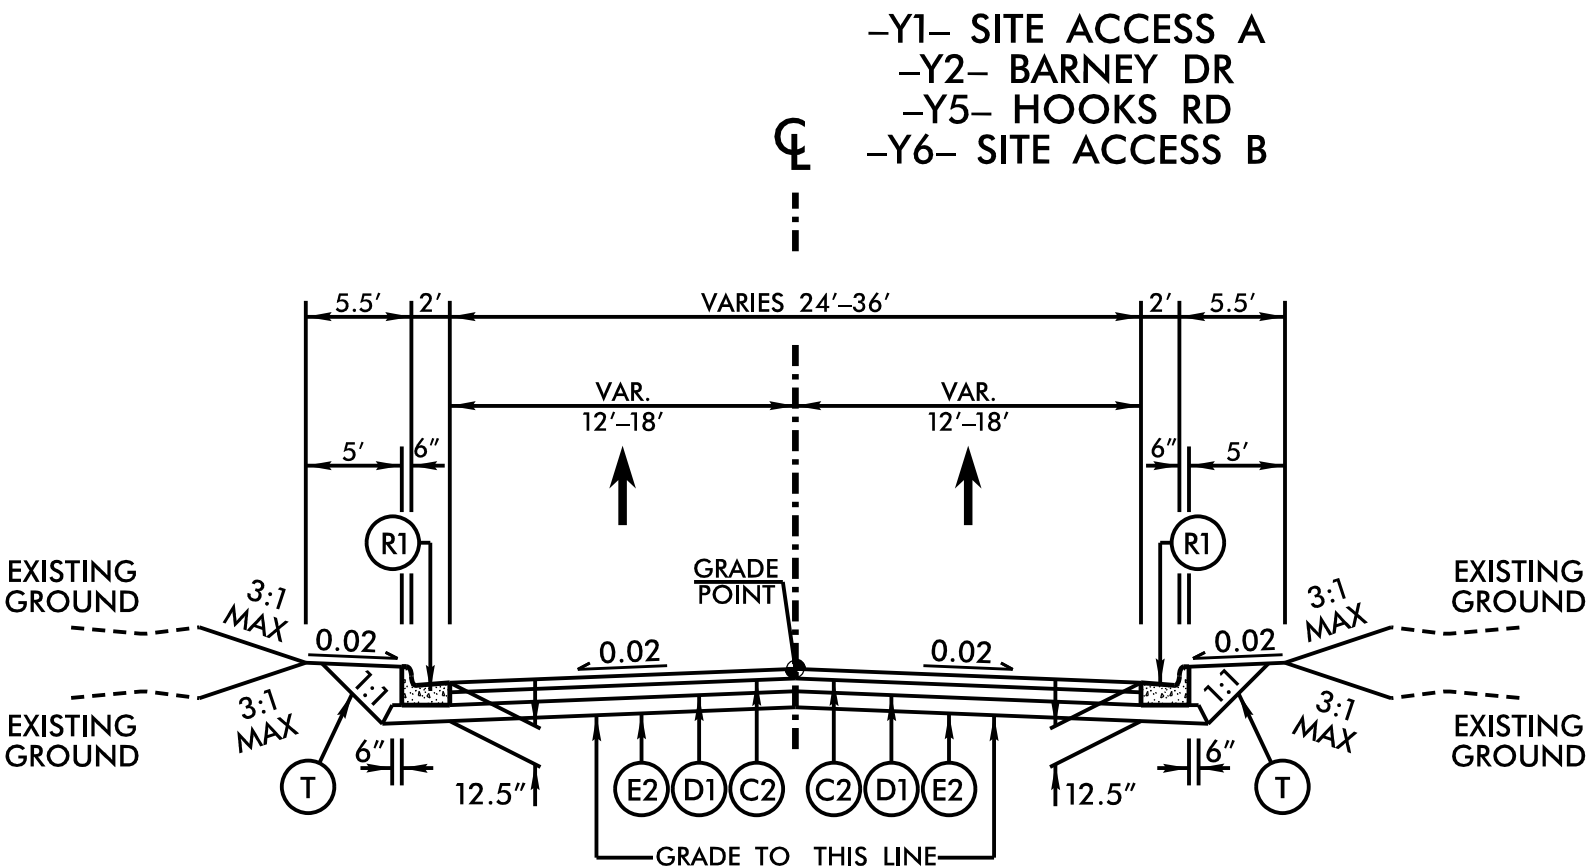

TYPICAL SECTION NO. 6

-Y1- STA. 10+22.00 TO 10+60.85
-Y2- STA. 10+22.00 TO 10+80.38
-Y5- STA. 10+33.75 TO 11+05.00
-Y6- STA. 10+33.55 TO 10+91.41

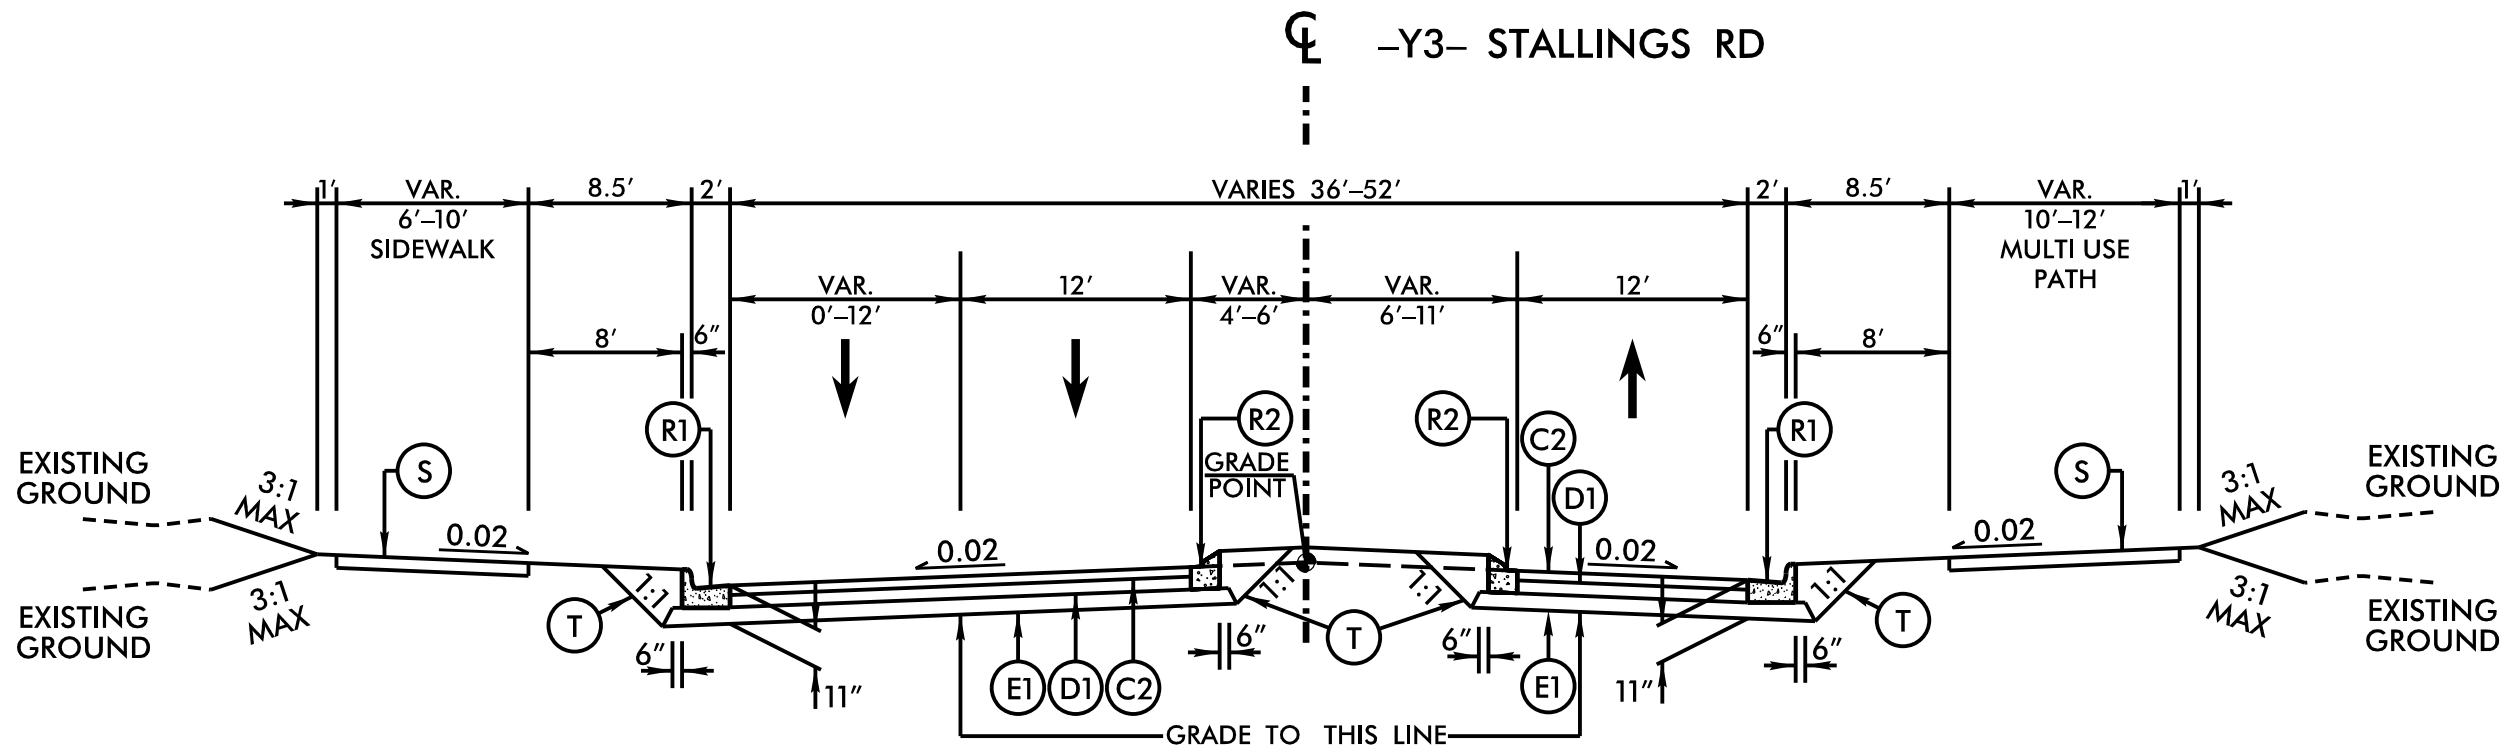

TYPICAL SECTION NO. 7

-Y3- STA. 10+94.11 TO 12+13.00
-Y3- STA. 12+13.00 TO 14+06.00
-Y3- STA. 20+50.00 TO 22+08.00

A1	12" CONCRETE TRUCK APRON (CLASS AA)
C1	1.5" S9.5C.
C2	3" S9.5C.
C3	VAR. S9.5C.
D1	4" I19.0C.
D2	VAR. I19.0C.
E1	4" B25.0C.
E2	5.5" B25.0C.
E3	VAR. B25.0C.
K	CLASS IV SUBGRADE STABILIZATION
N	GEOTEXTILE FOR SUBGRADE STABILIZATION
R1	2'-6" C&G.
R2	1'-6" C&G.
R3	1'-6" C&G. (CLASS AA)
R4	8" X 18" CONCRETE CURB
R5	5" MONO. CONC. ISLAND.
S_	4" CONC. SIDEWALK.
T_	EARTH MATERIAL.
U_	EXISTING PAVEMENT.
V_	MILLING, 1.5" DEPTH
V1	INCIDENTAL MILLING
W_	WEDGING.

NOTE:
1. PAVEMENT EDGE SLOPES ARE 1:1 UNLESS SHOWN OTHERWISE

U-4913A

2A-2

NORTH CAROLINA
DEPARTMENT OF TRANSPORTATION
MECKLENBURG COUNTY

ROADWAY DESIGN UNIT

ROADWAY DESIGN
ENGINEER

SEAL
037923
J.R.

12/2/2025

DOCUMENT NOT CONSIDERED FINAL
UNLESS ALL SIGNATURES COMPLETED

PAVEMENT DESIGN
ENGINEER

SEAL
044590
J.W.

12/2/2025

DOCUMENT NOT CONSIDERED FINAL
UNLESS ALL SIGNATURES COMPLETED

PREPARED BY

Kimley»Horn

REVISIONS