
PROJECT REFERENCE NO. SHEET NO. U-4913A 2C-2

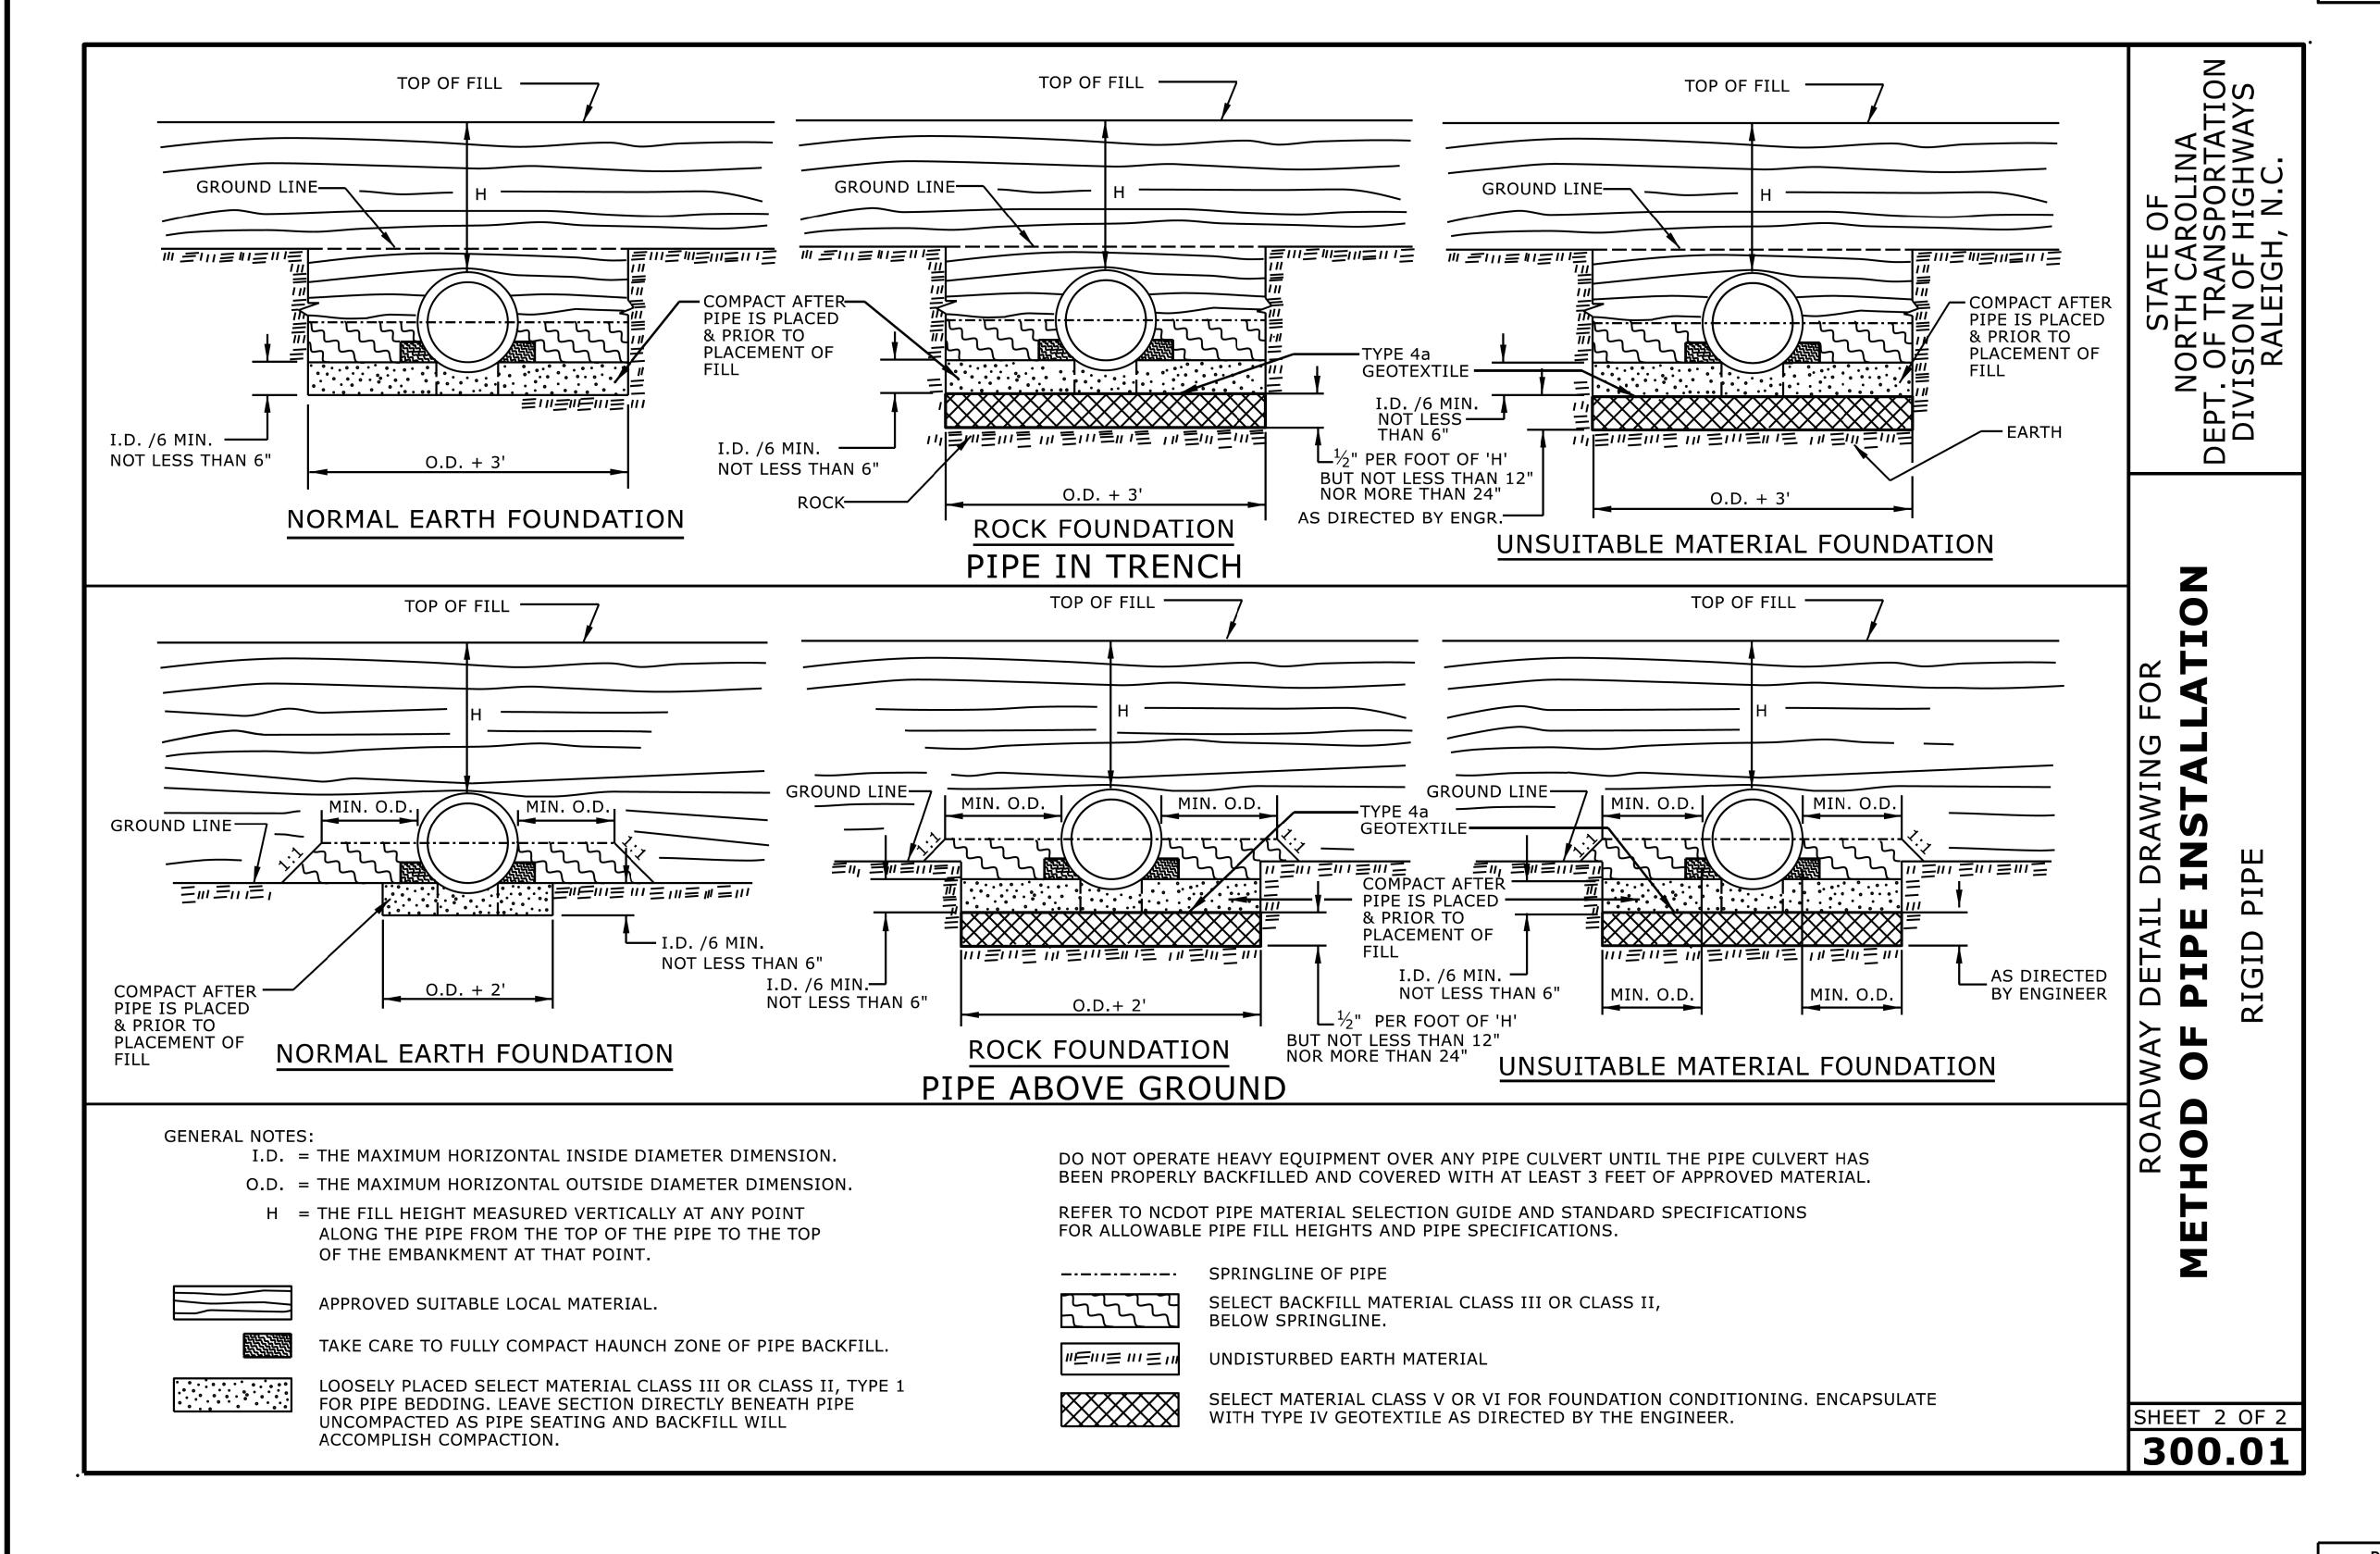

SEAL 033144 CARO
SEAL 033144

Signed by:
Nicola M Hackler
5884323D34164C5...
7/2/2025

DOCUMENT NOT CONSIDERED FINAL UNLESS ALL SIGNATURES COMPLETED

FAX 919-250-4119

CONTRACTS STANDARDS
AND DEVELOPMENT UNIT

Office 919-707-6950

**SEE TITLE BLOCK** 

ORIGINAL BY: S.CALHOUN DATE: 7-25-2024

MODIFIED BY: DATE: DATE: FILE SPEC.: