




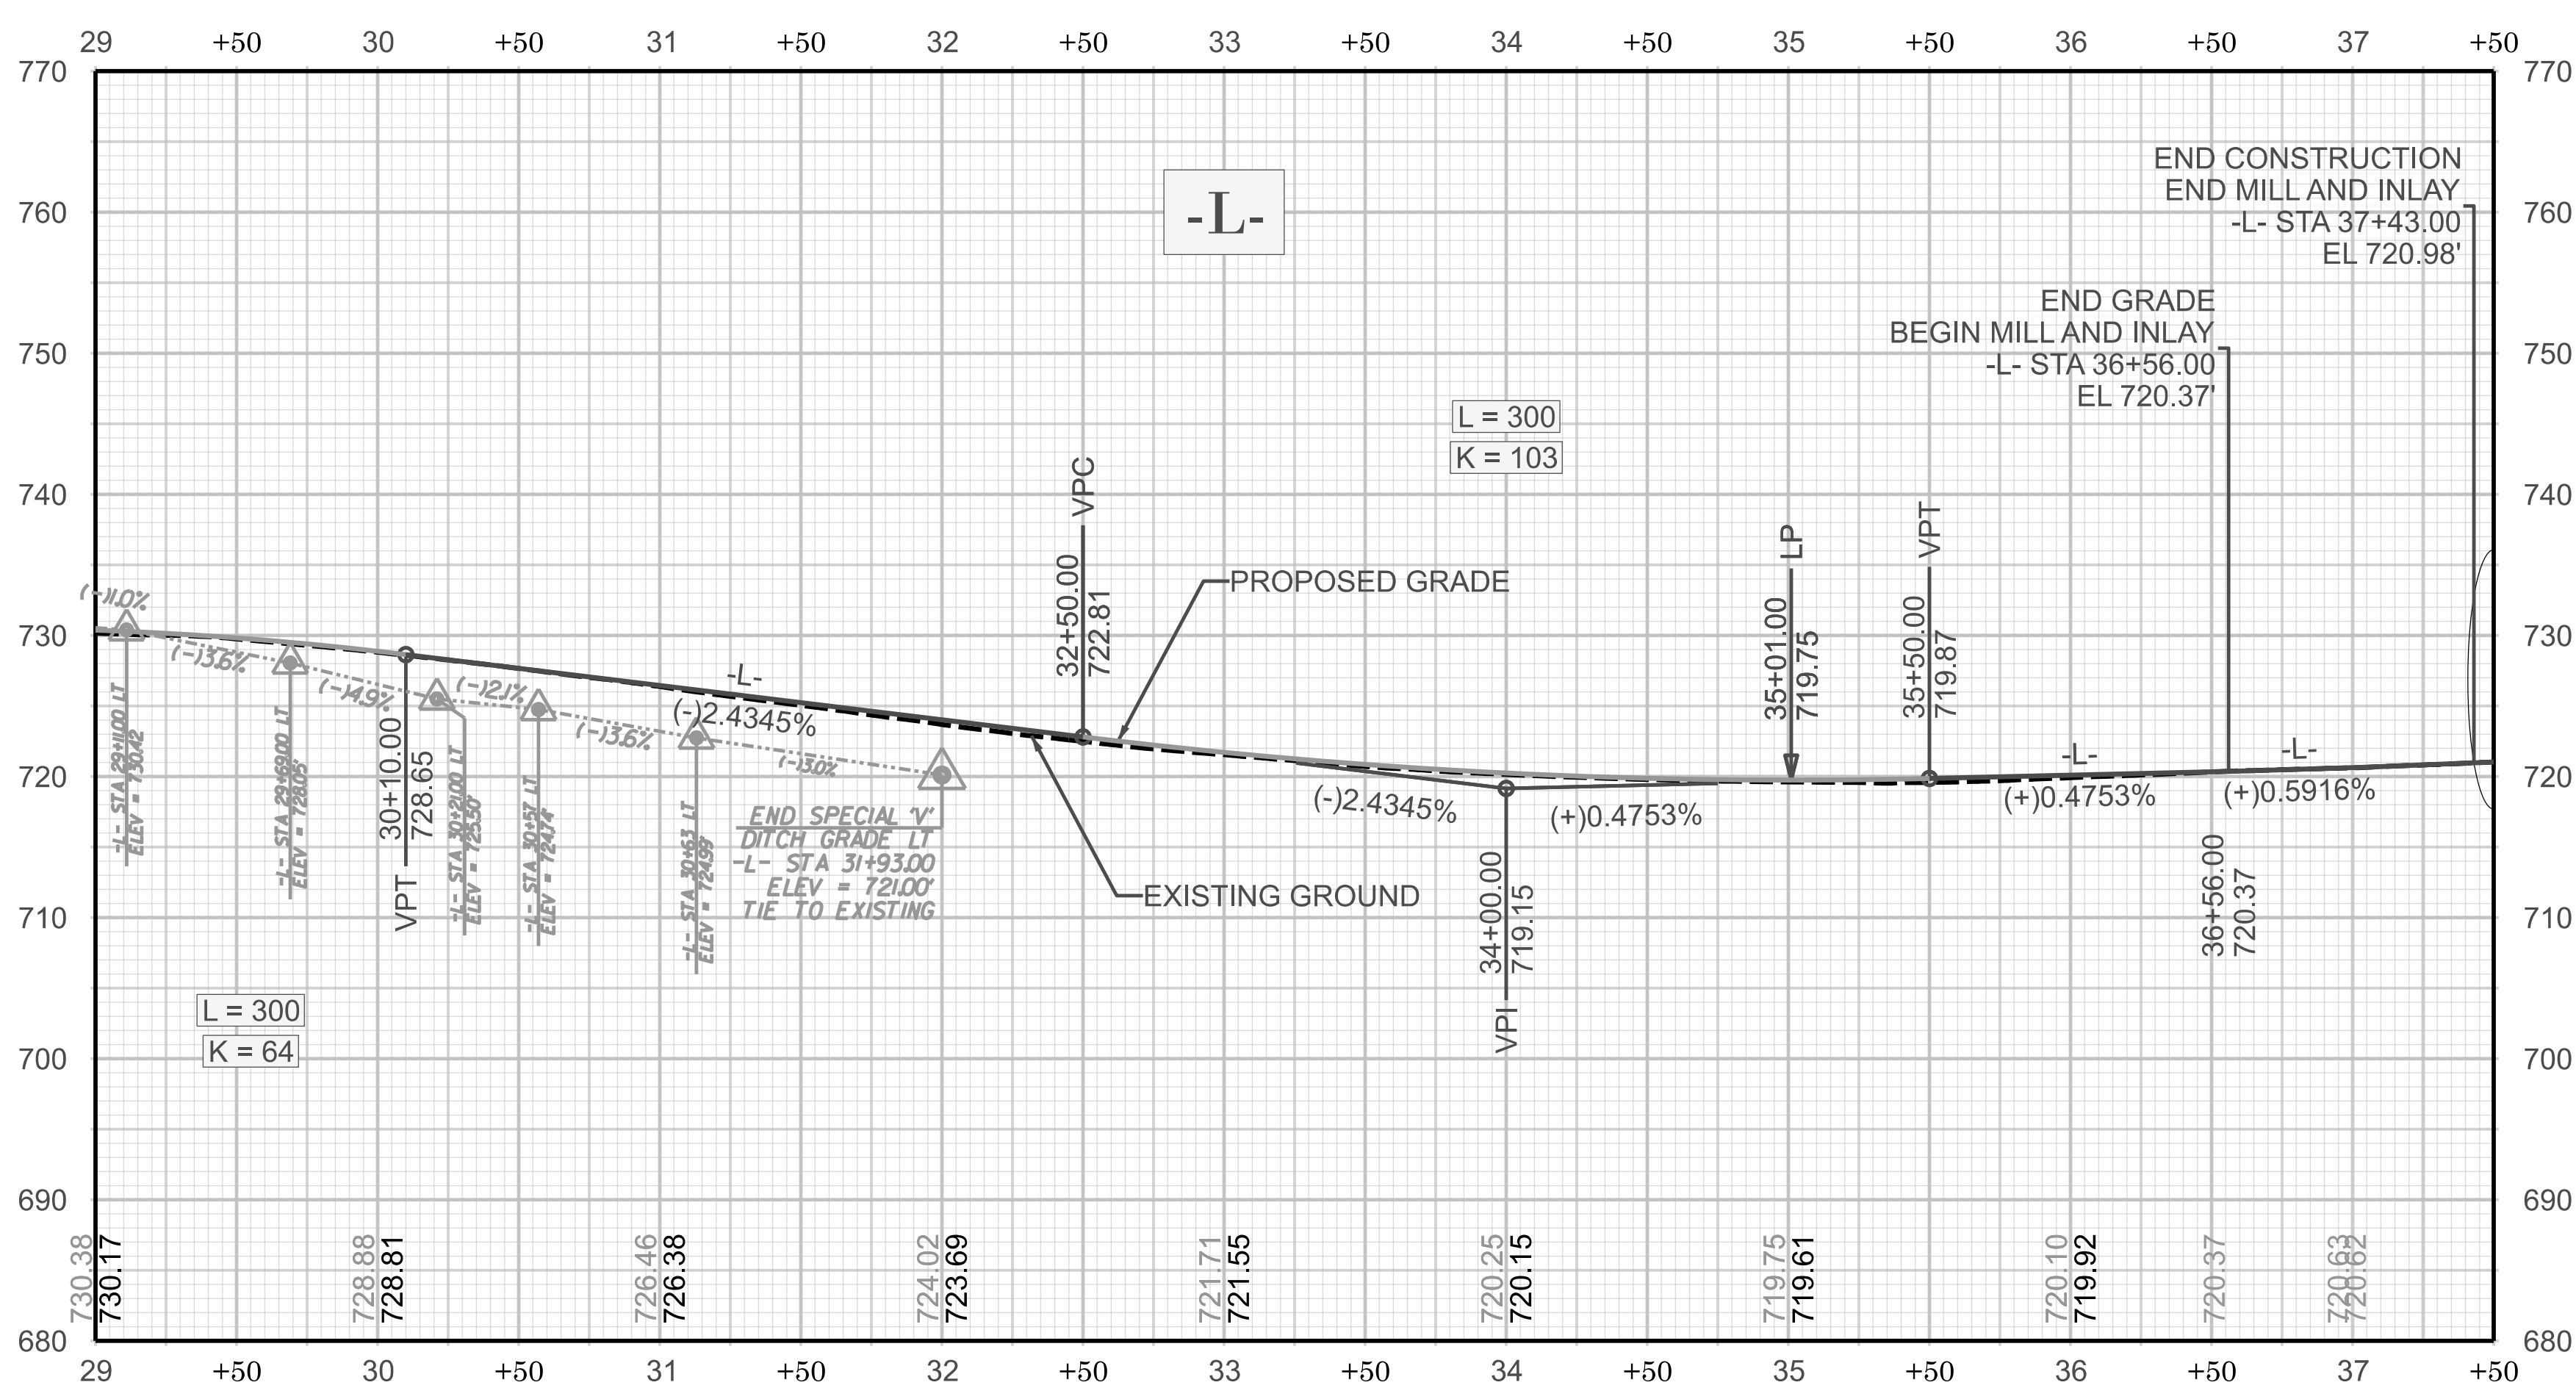


SEE SHEETS 4 - 6 FOR -L- PLAN

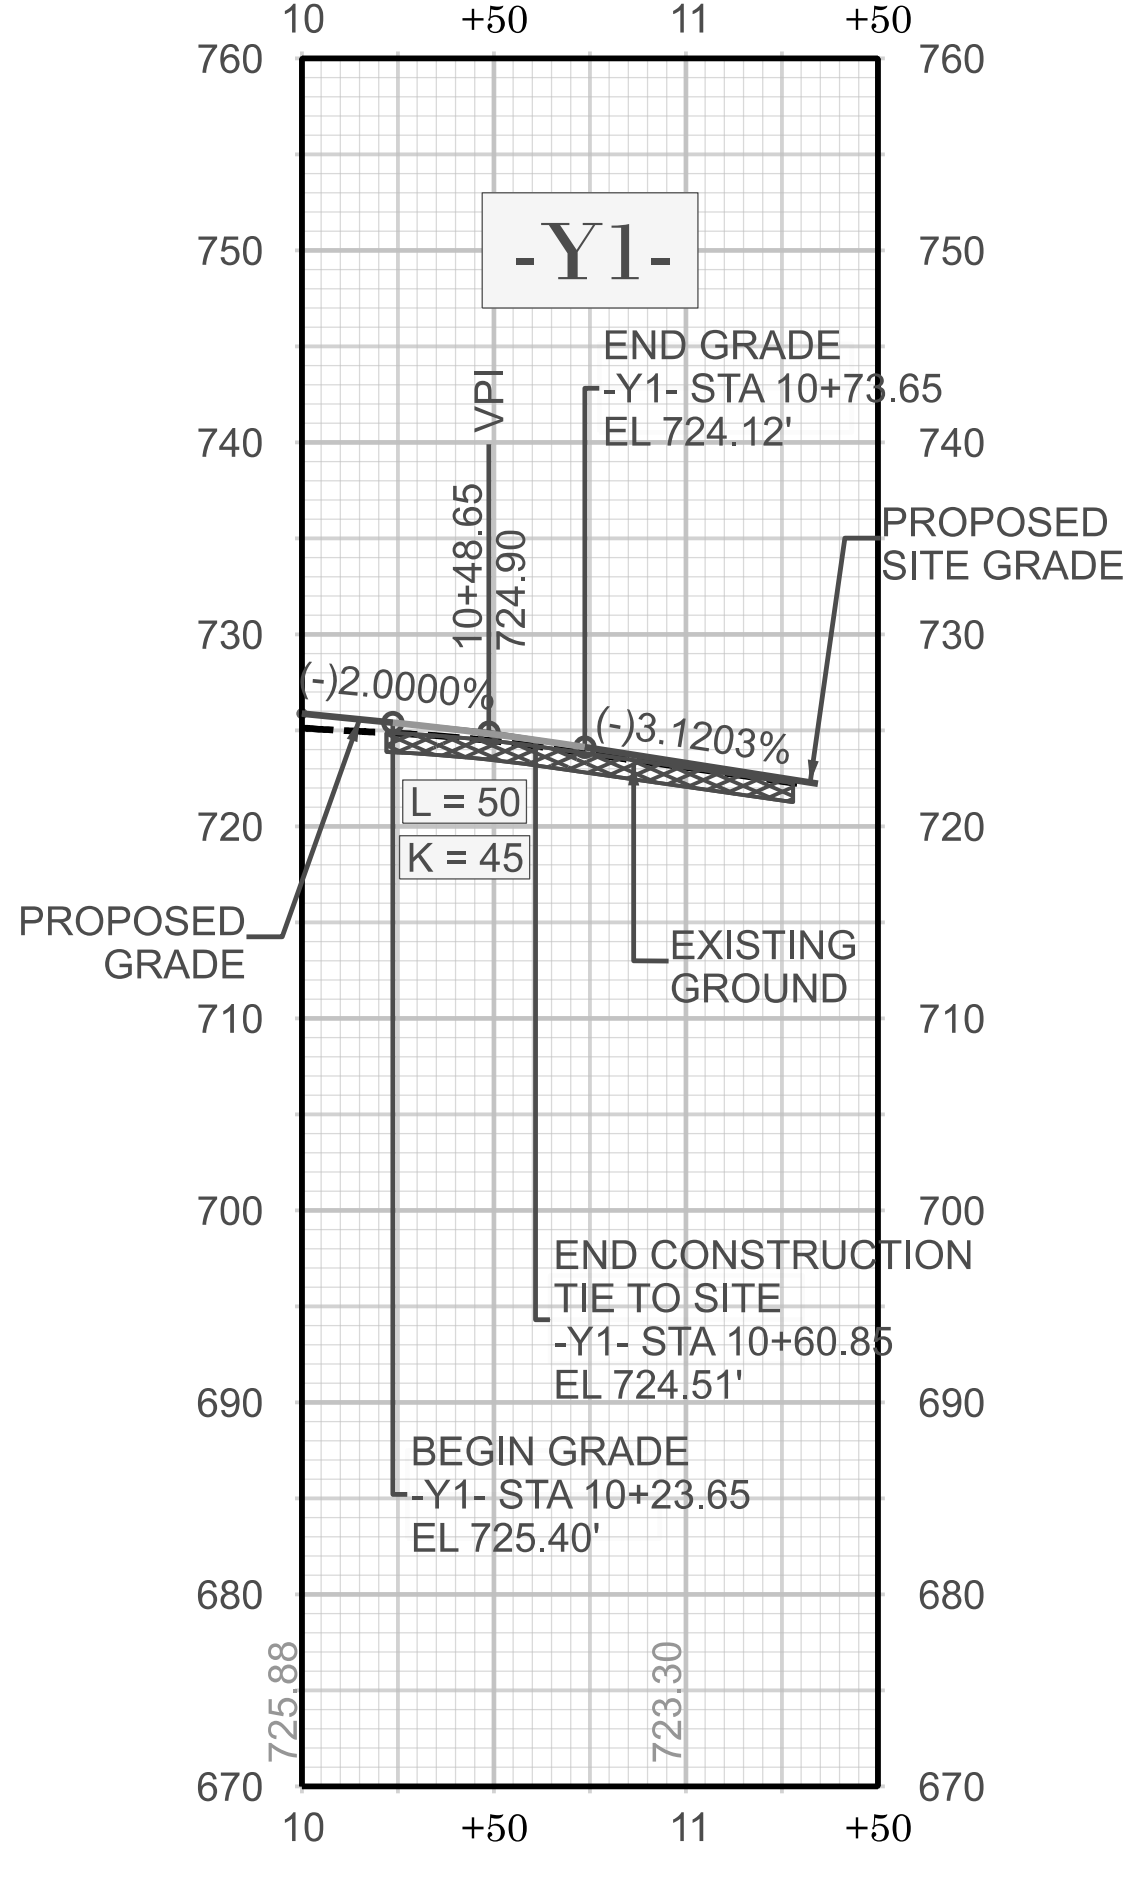

SEE SHEET 4 FOR -Y1- PLAN

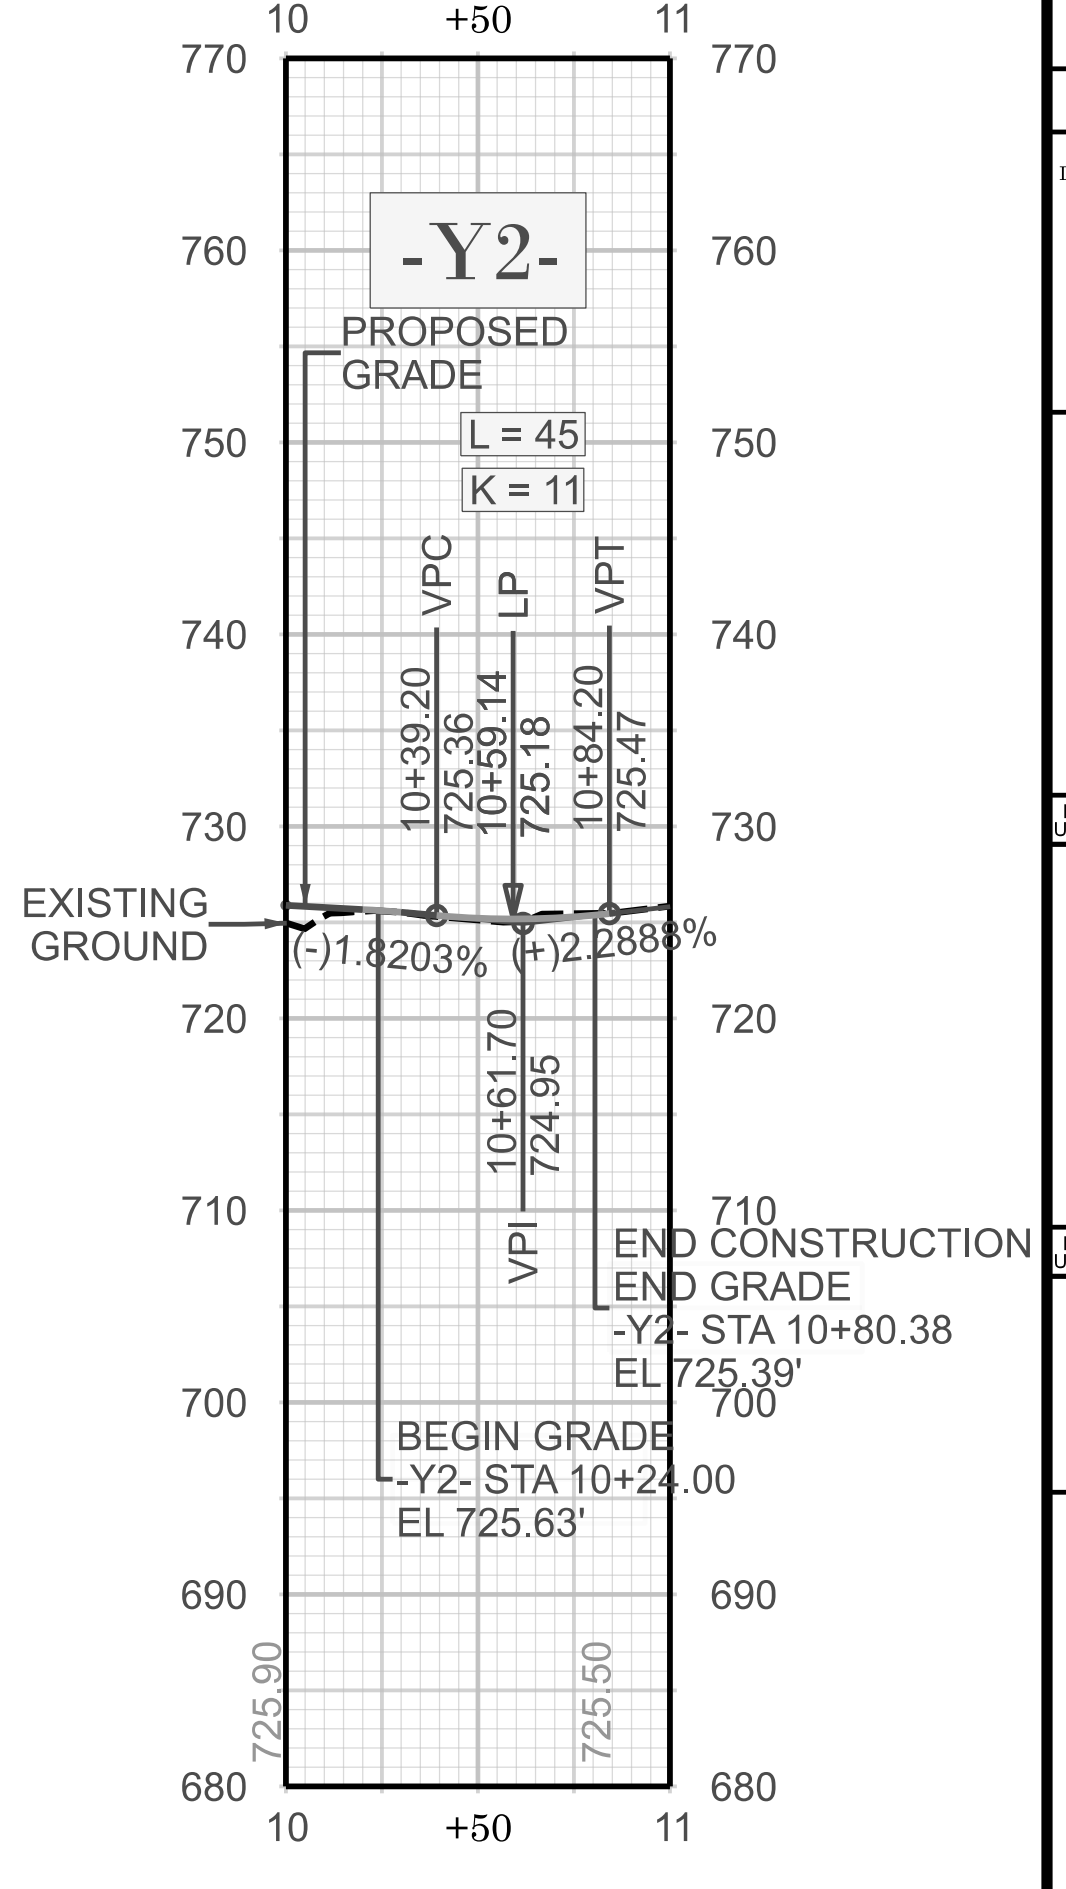

SEE SHEET 4 FOR -Y2- PLAN

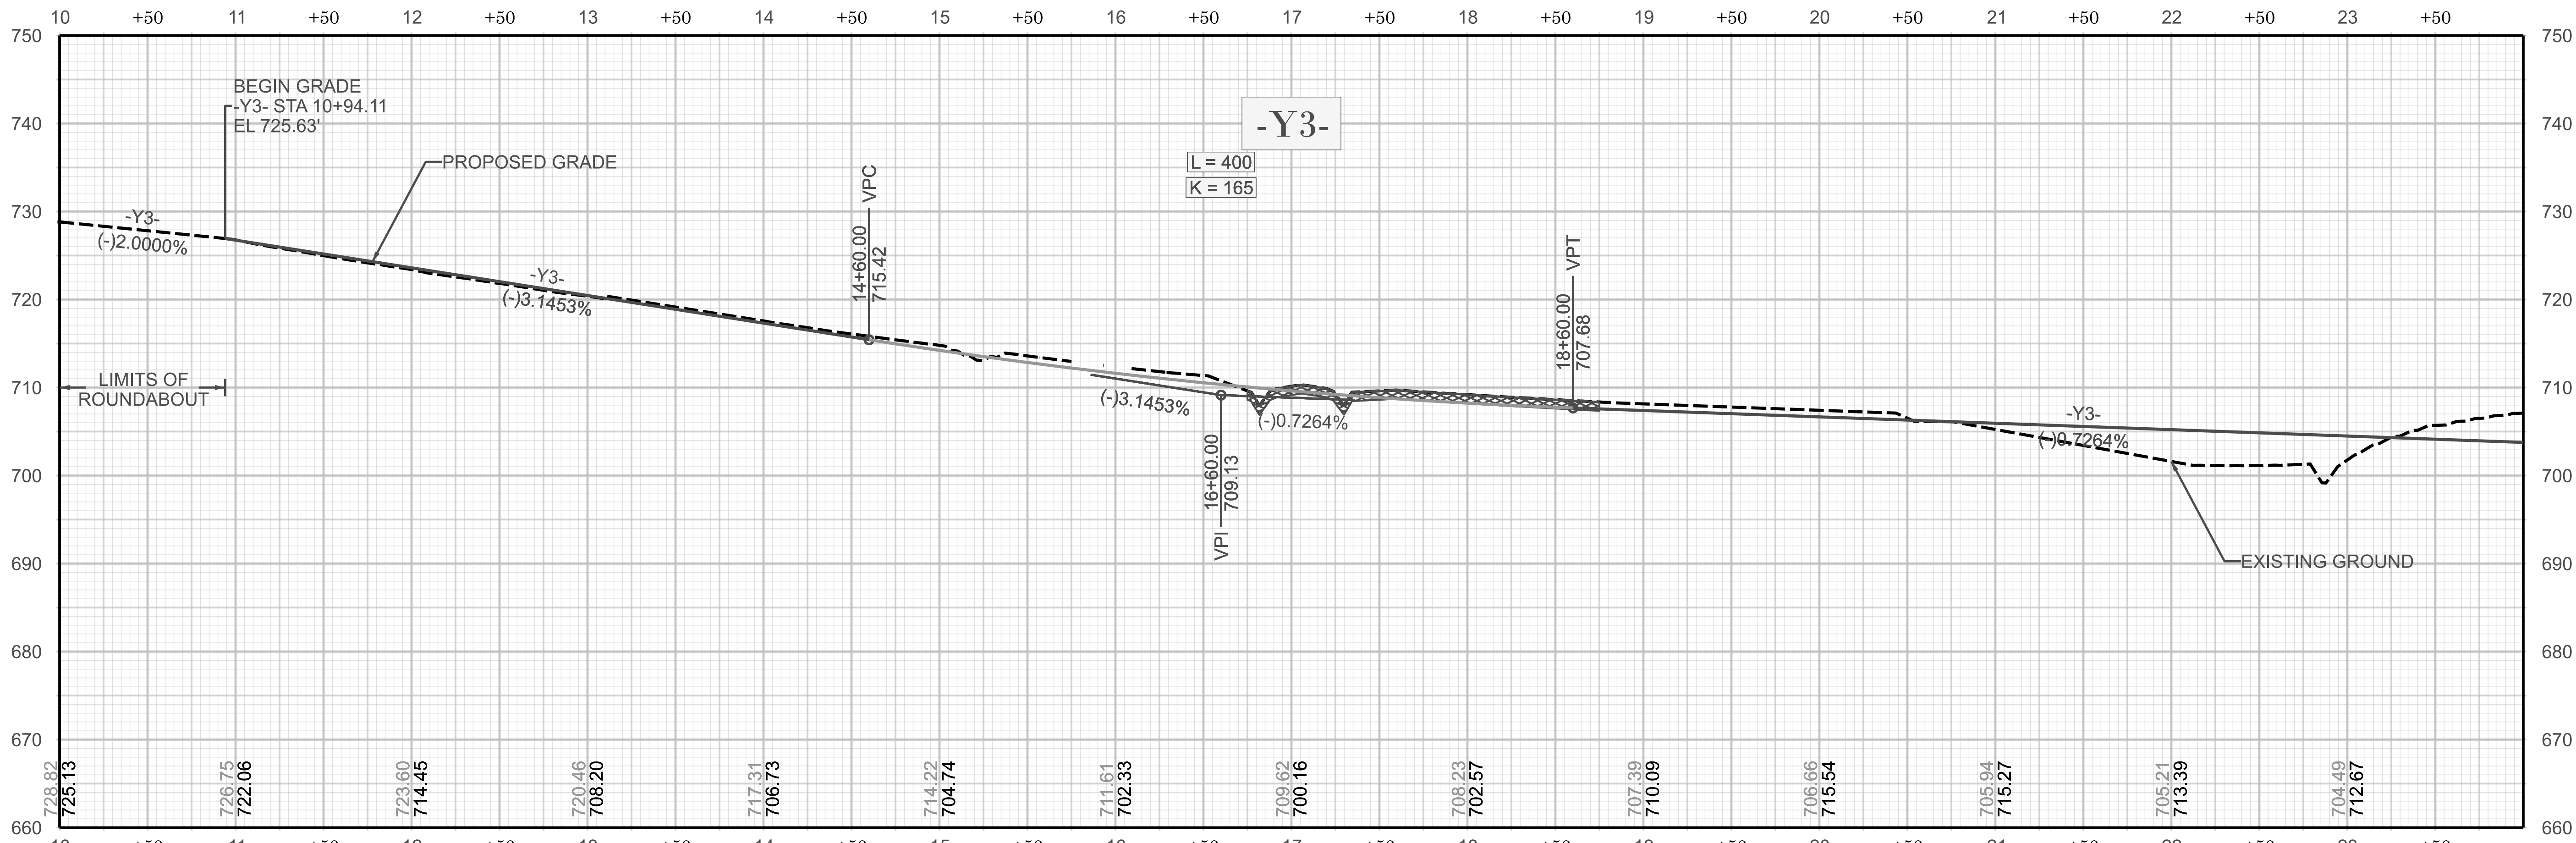

PROPOSED UNDERCUT

SEE SHEETS 5, 7, & 8 FOR -Y3- PLAN

REVISIONS

U-4913A
10
NORTH CAROLINA
DEPARTMENT OF TRANSPORTATION
MECKLENBURG COUNTY
ROADWAY DESIGN UNIT
ROADWAY DESIGN
ENGINEER
NORTH CAROLINA
PROFESSIONAL
ENGINEER
SEAL
037923
J.R.
8/2025
DOCUMENT NOT CONSIDERED FINAL
UNLESS ALL SIGNATURES COMPLETED
HYDRAULICS
ENGINEER
NORTH CAROLINA
PROFESSIONAL
ENGINEER
SEAL
037923
J.R.
8/2025
DOCUMENT NOT CONSIDERED FINAL
UNLESS ALL SIGNATURES COMPLETED
PREPARED BY
Kimley Horn