



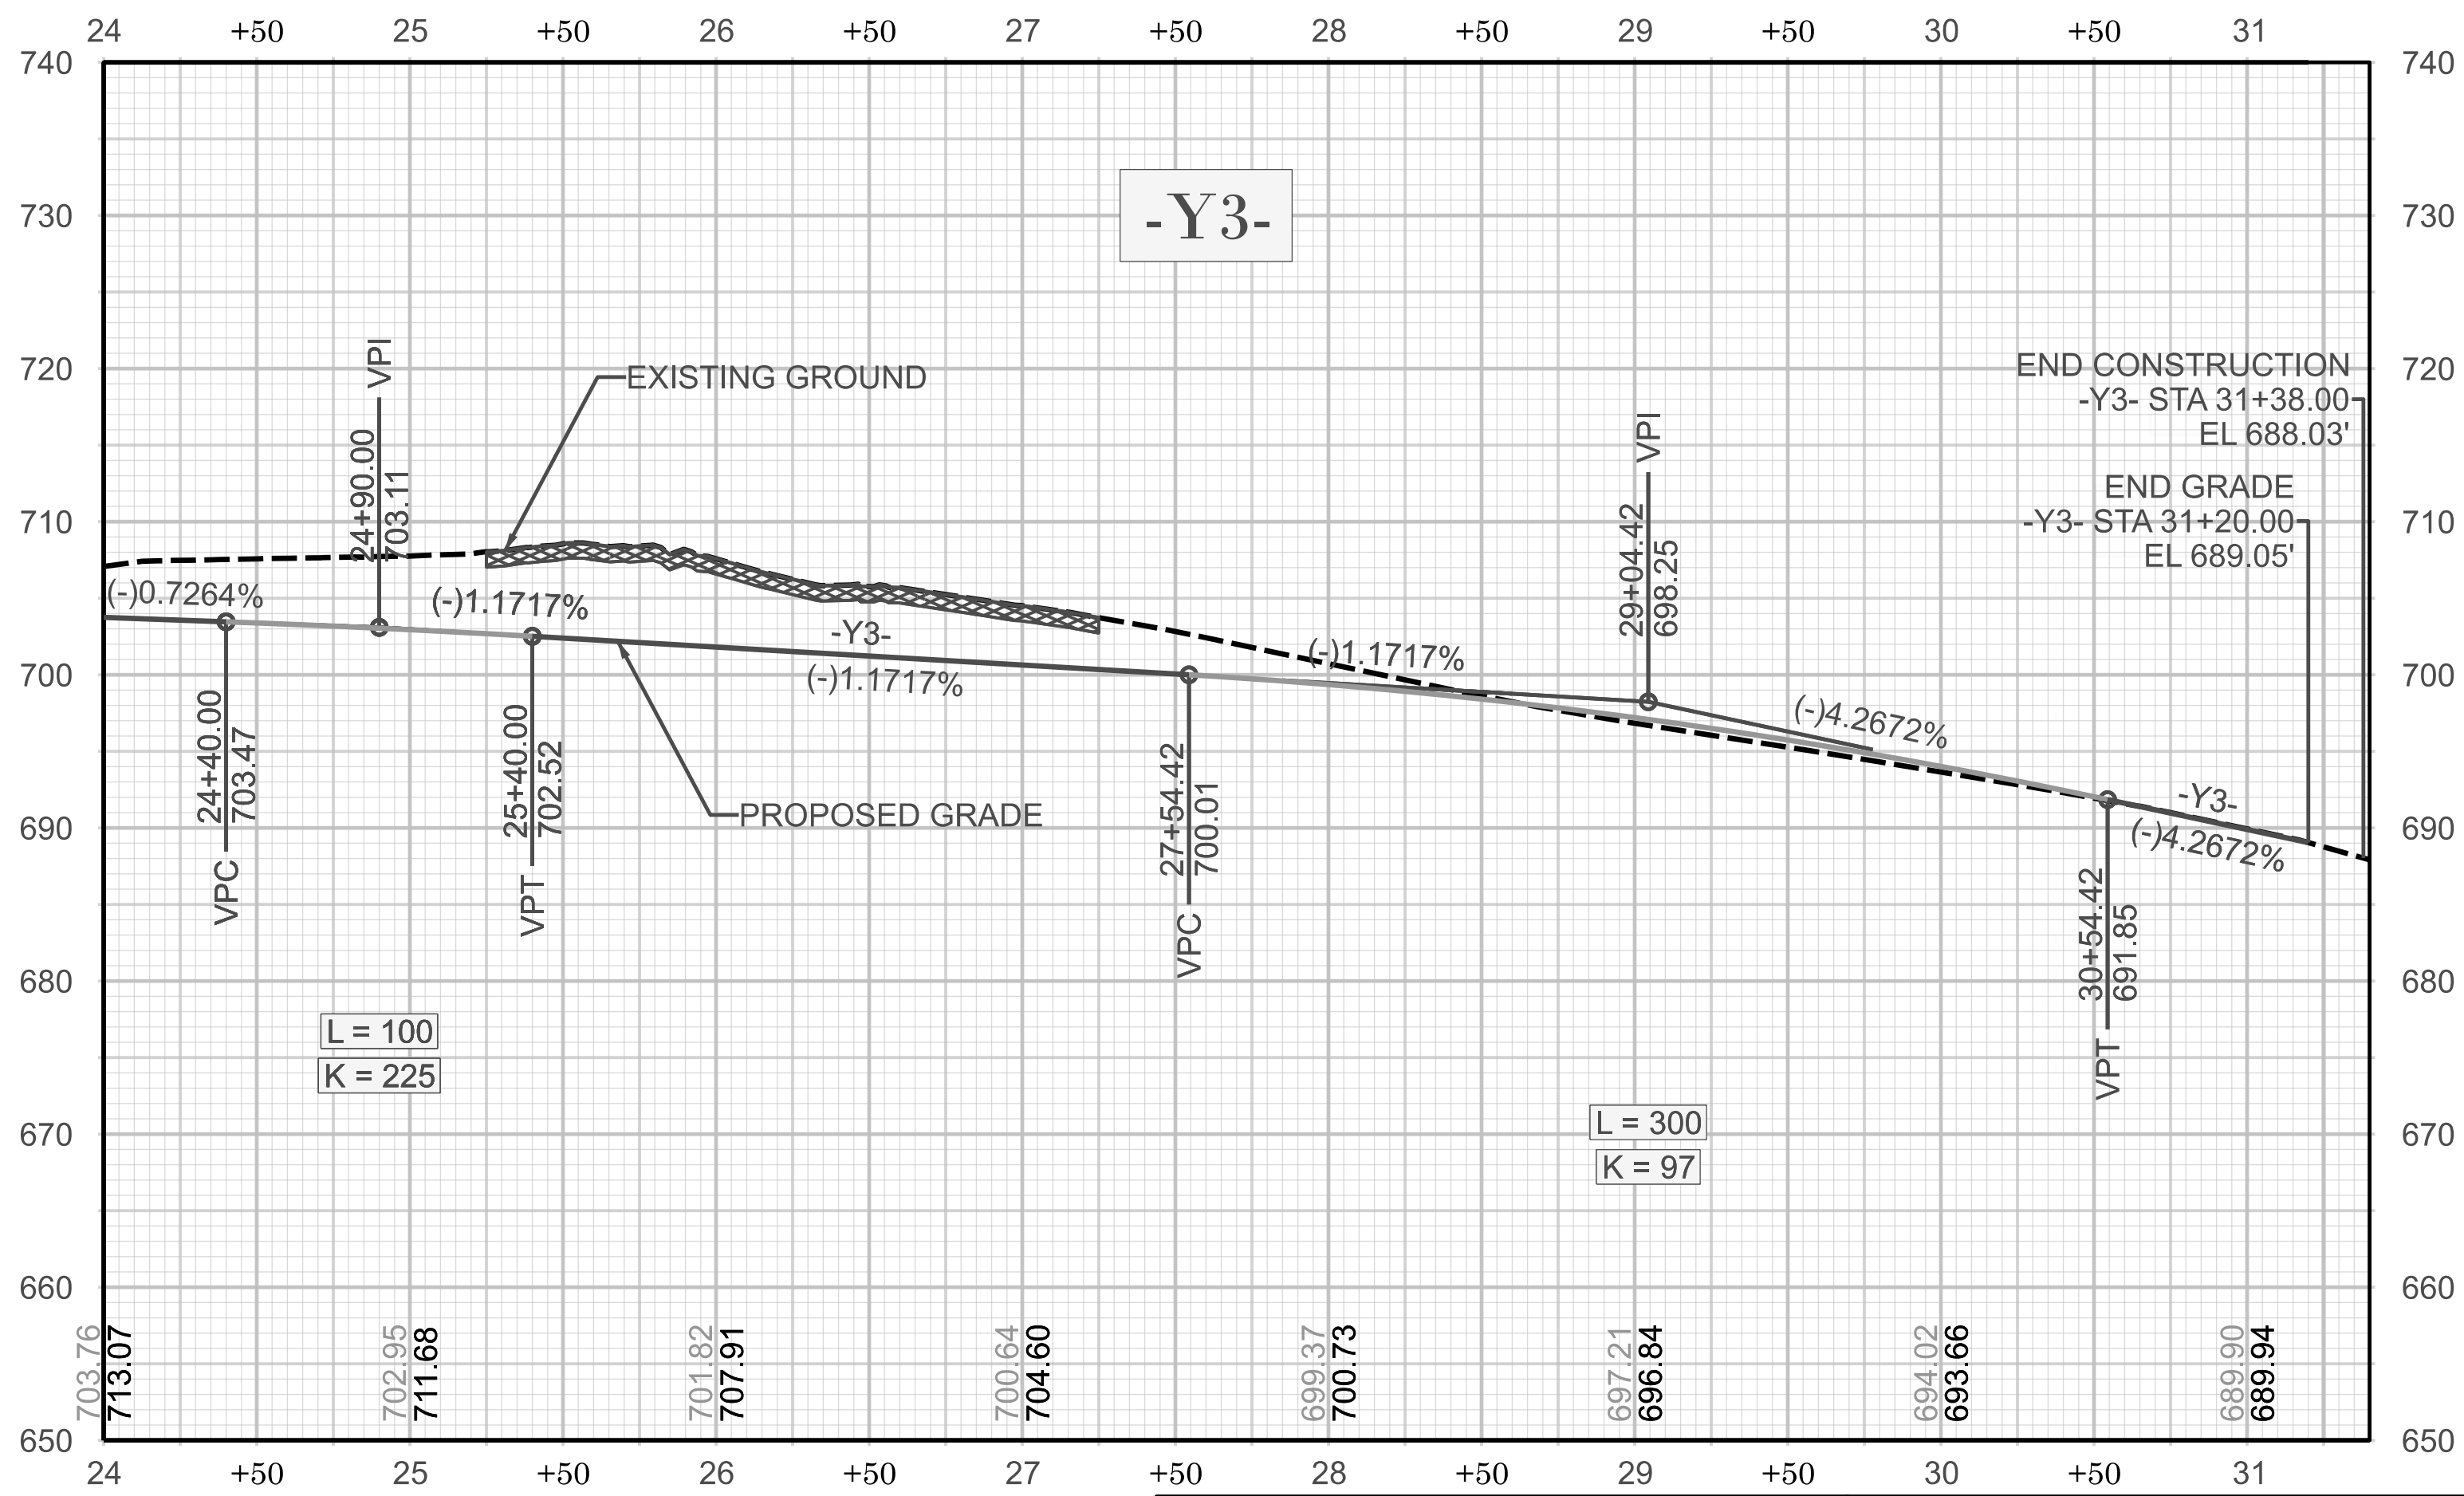


PROPOSED UNDERCUT


SEE SHEETS 5, 7, & 8 FOR -Y3- PLAN

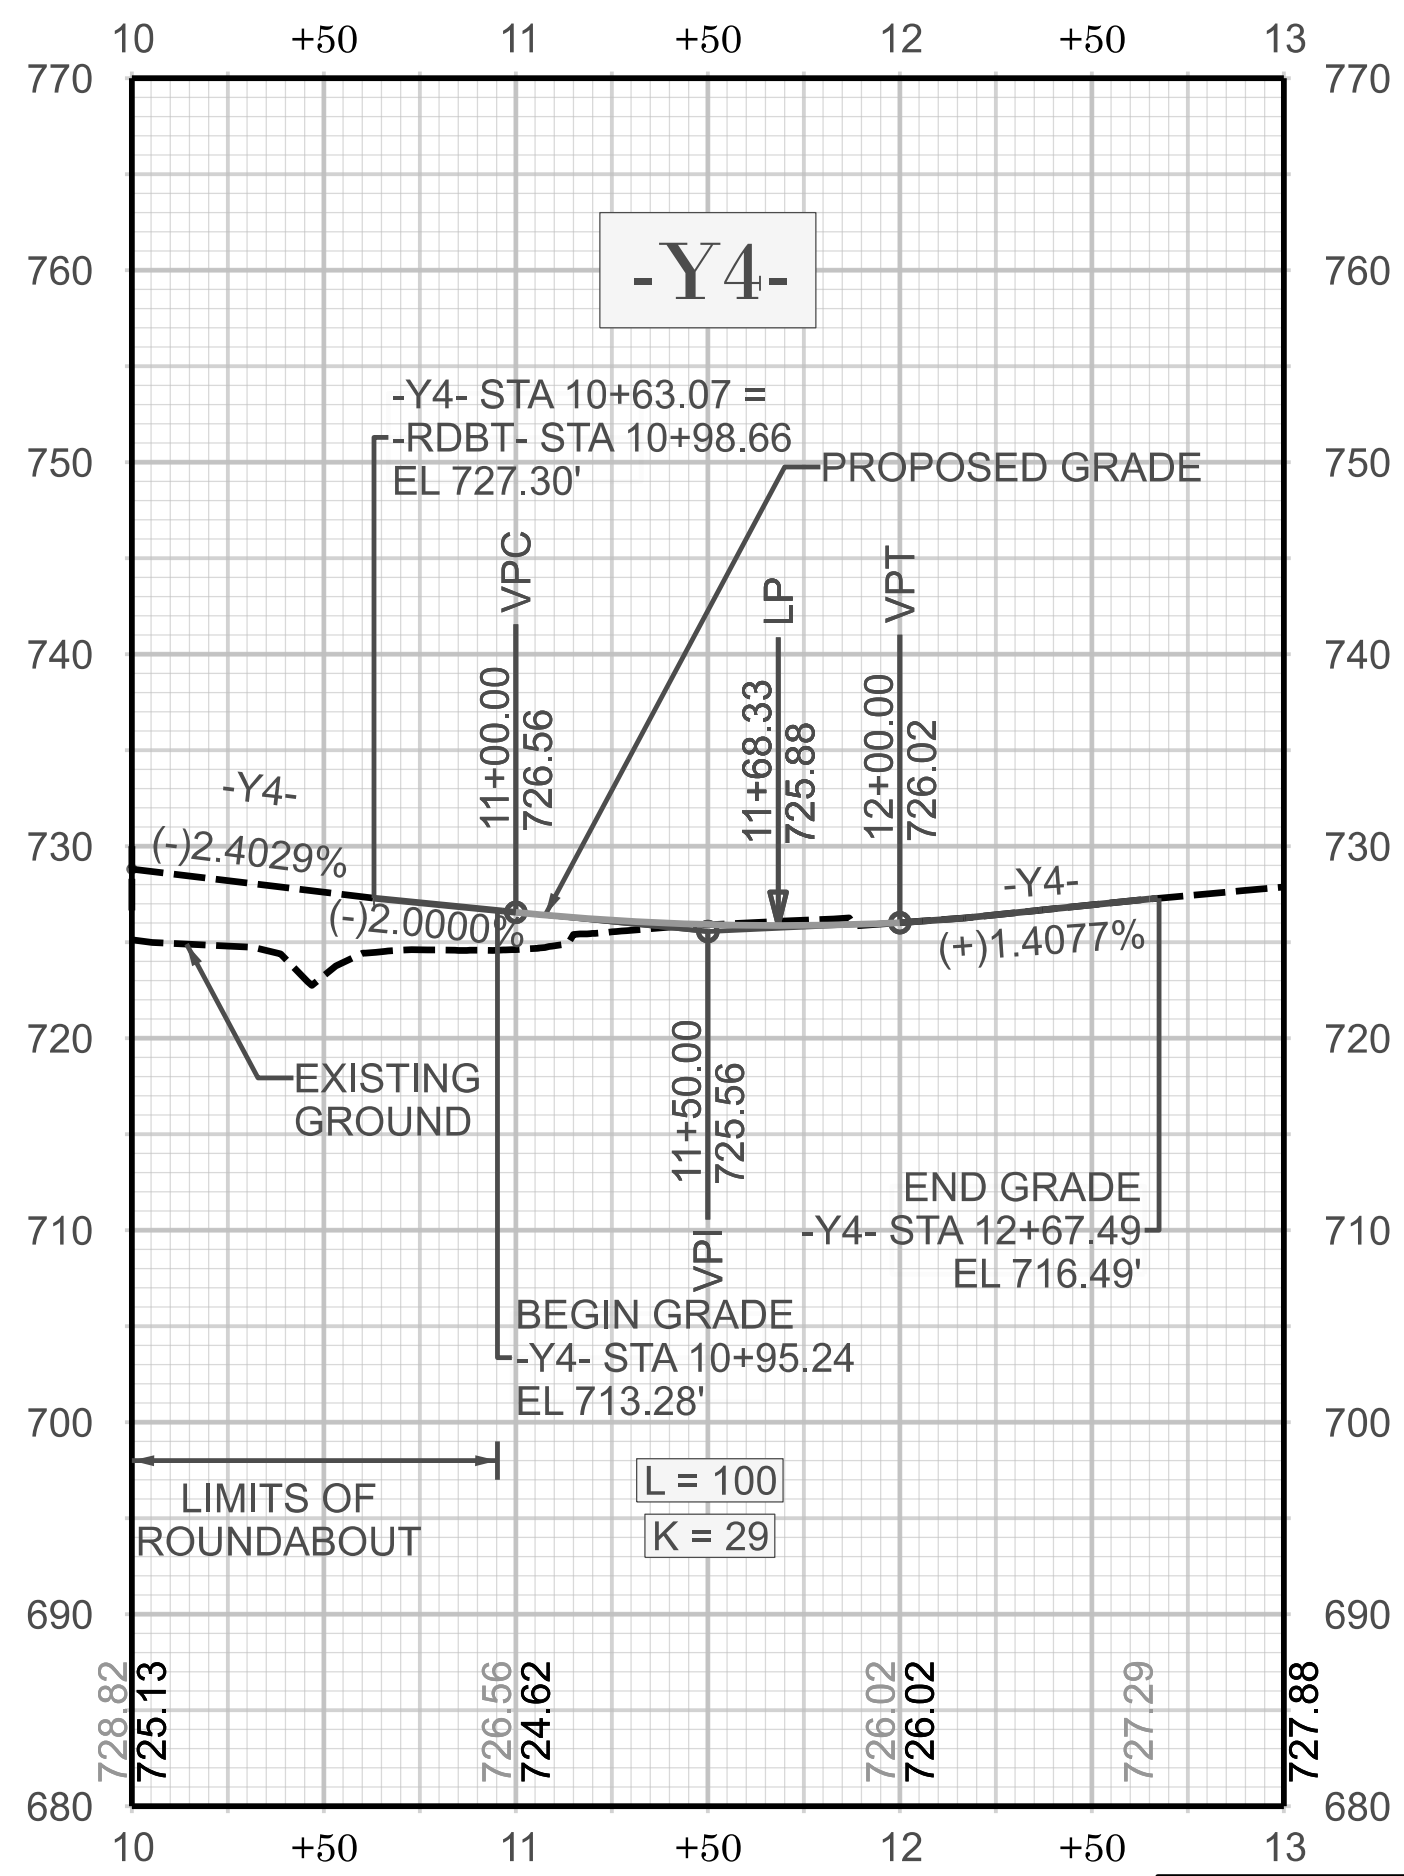


SEE SHEET 5 FOR -Y4- PLAN

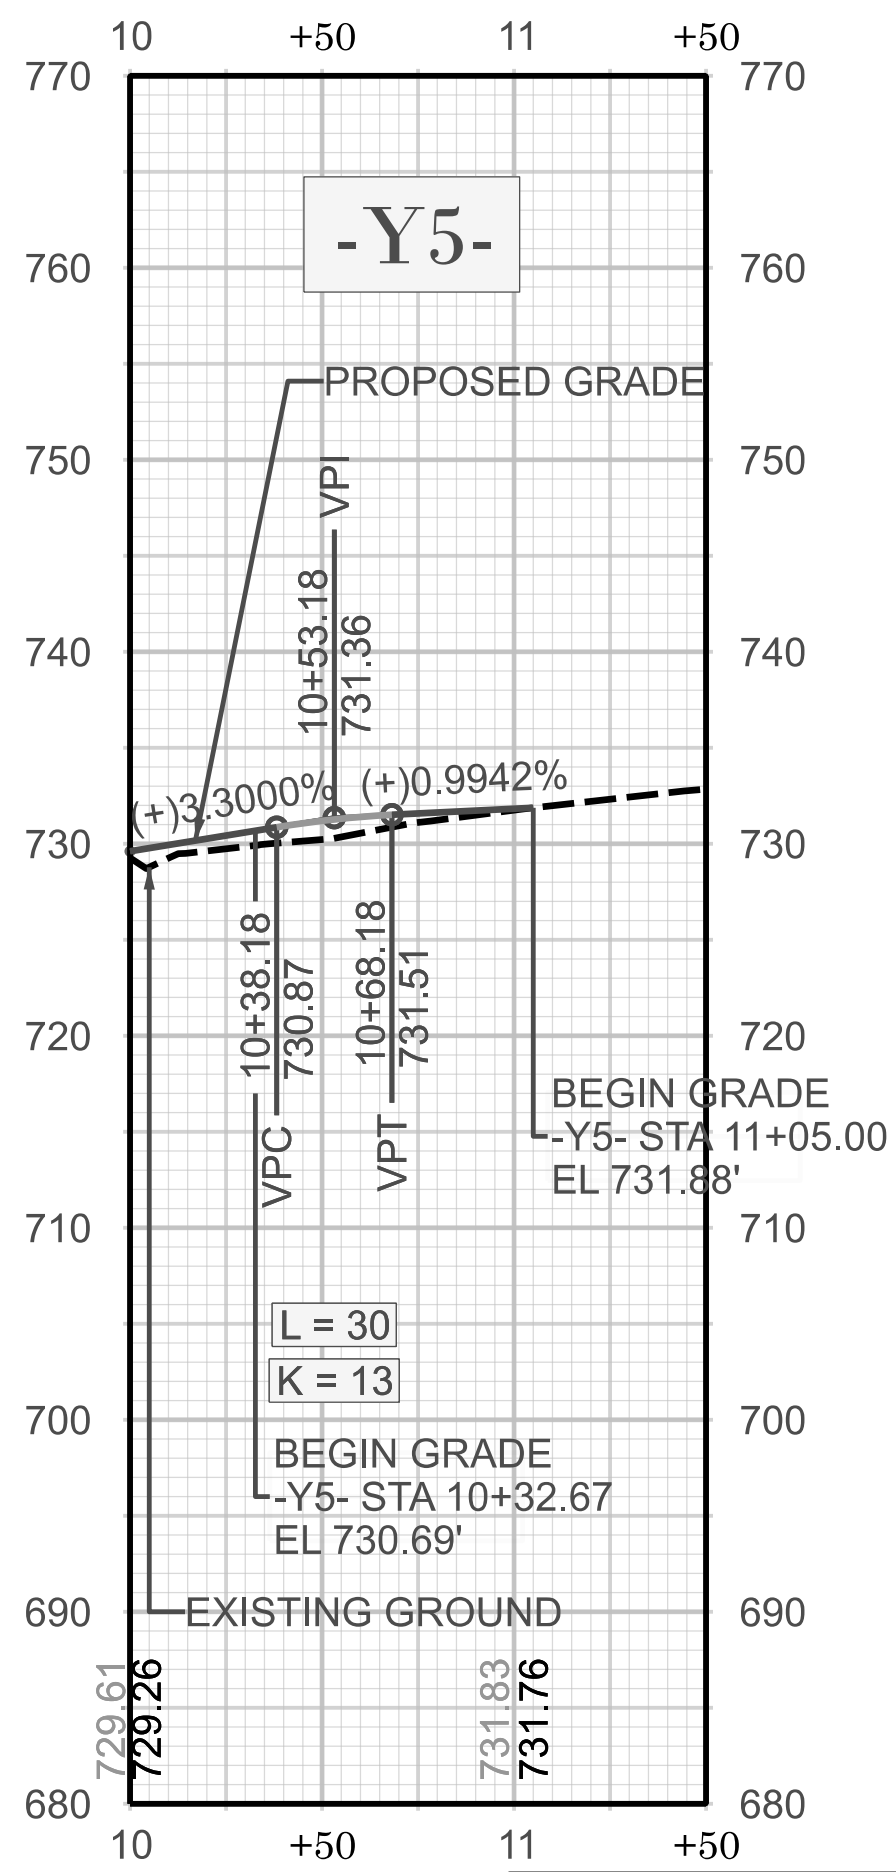

SEE SHEET 5 FOR -Y5- PLAN

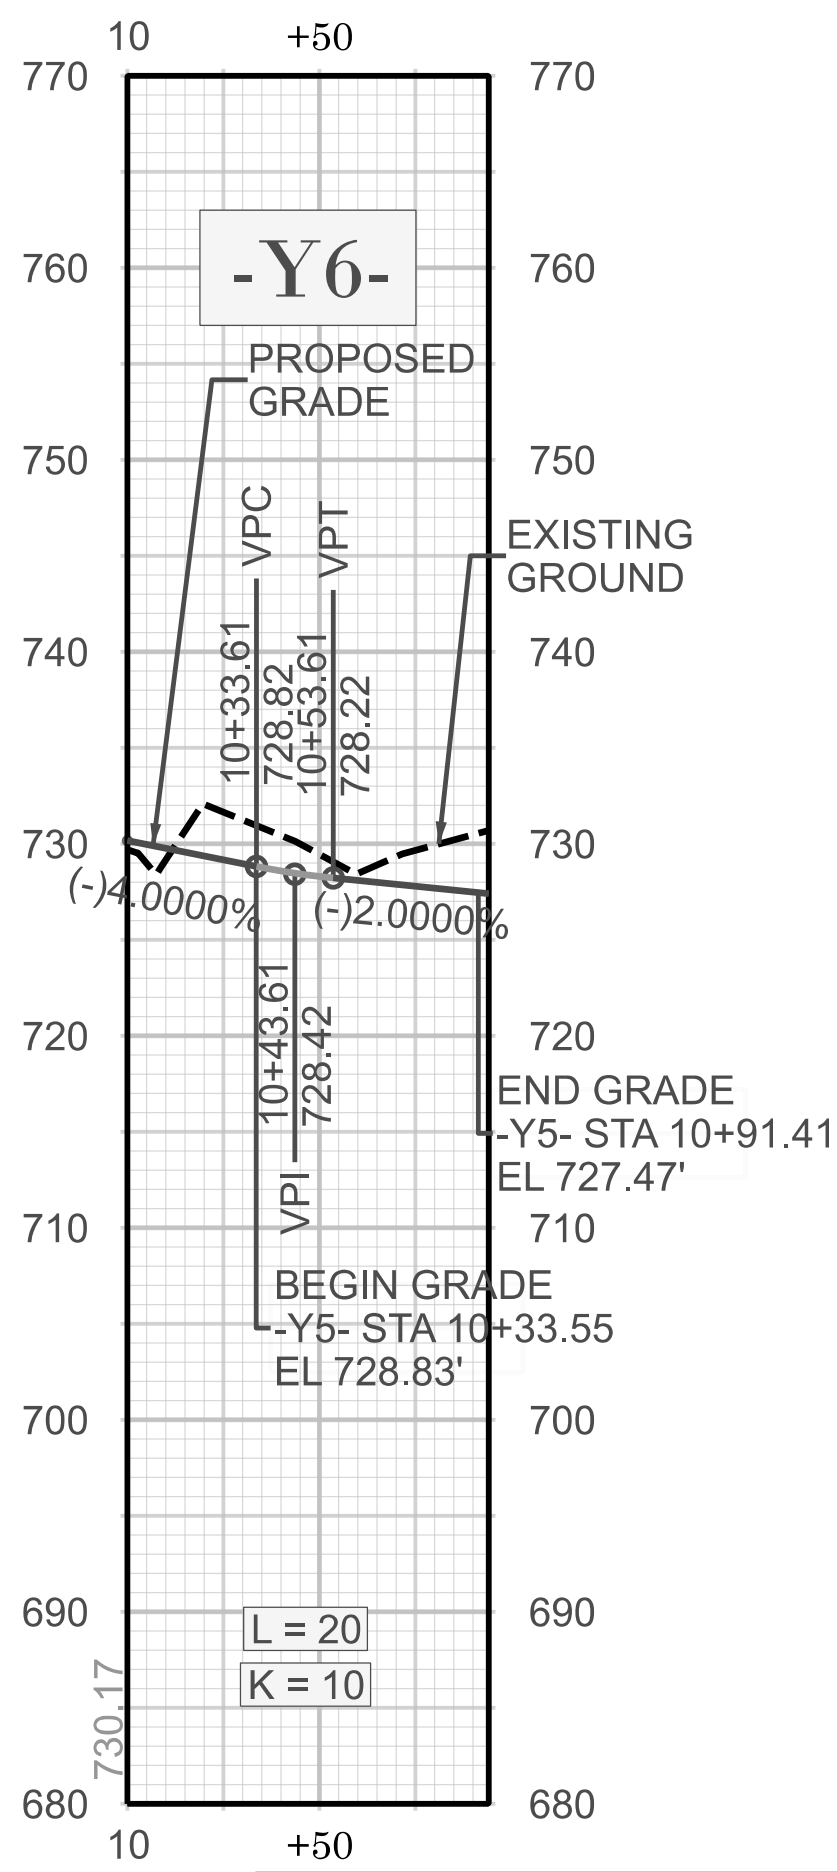

SEE SHEET 5 FOR -Y6- PLAN

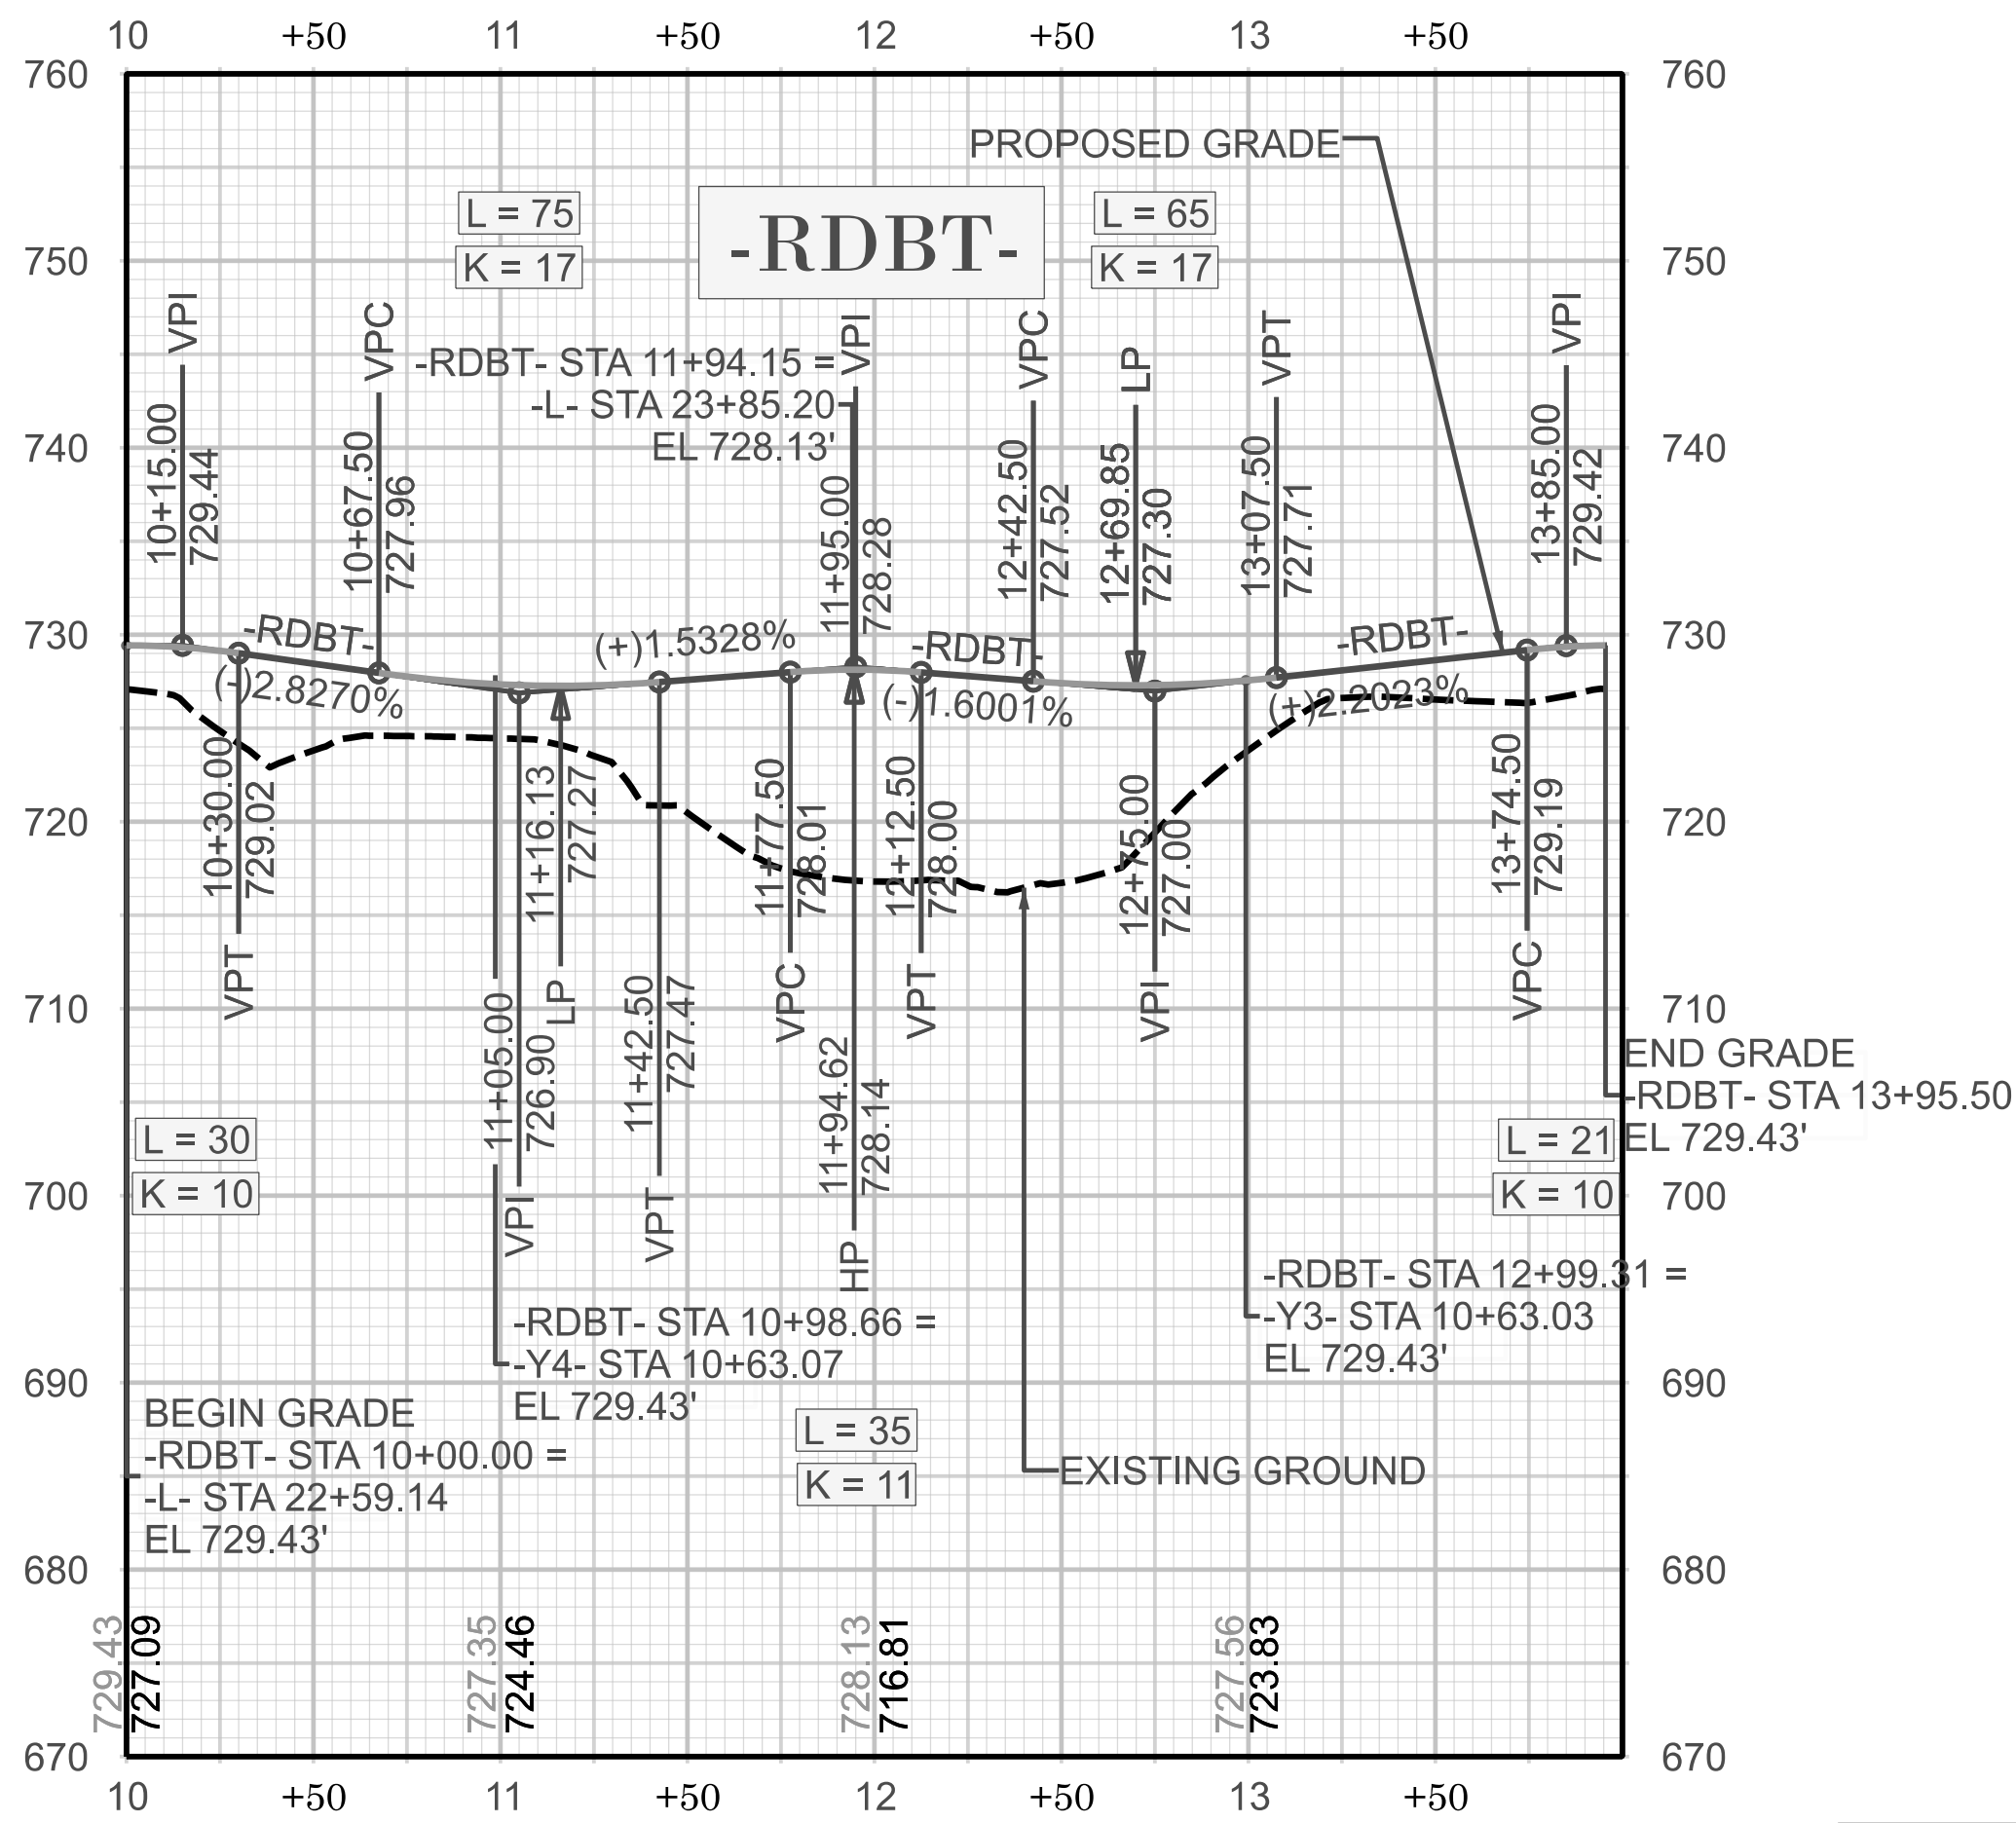

SEE SHEET 5 FOR -RDBT- PLAN

U-4913A

NORTH CAROLINA
DEPARTMENT OF TRANSPORTATION
MECKLENBURG COUNTY

ROADWAY DESIGN UNIT
ROADWAY DESIGN
ENGINEER

SEAL
037923
JAMES H. HORN, JR.
REGISTERED PROFESSIONAL
ENGINEER
7/8/2025

HYDRAULICS
ENGINEER

SEAL
037923
JAMES H. HORN, JR.
REGISTERED PROFESSIONAL
ENGINEER
7/8/2025

PREPARED BY
Kimley Horn

REVISIONS