


STATE	STATE PROJECT REFERENCE NO.	SHEET NO.	TOTAL SHEETS
N.C.	U-4913A	RW01	8


SEE SHEET 1A FOR INDEX OF SHEETS
SEE SHEET 1B FOR CONVENTIONAL PLAN SHEET SYMBOLS

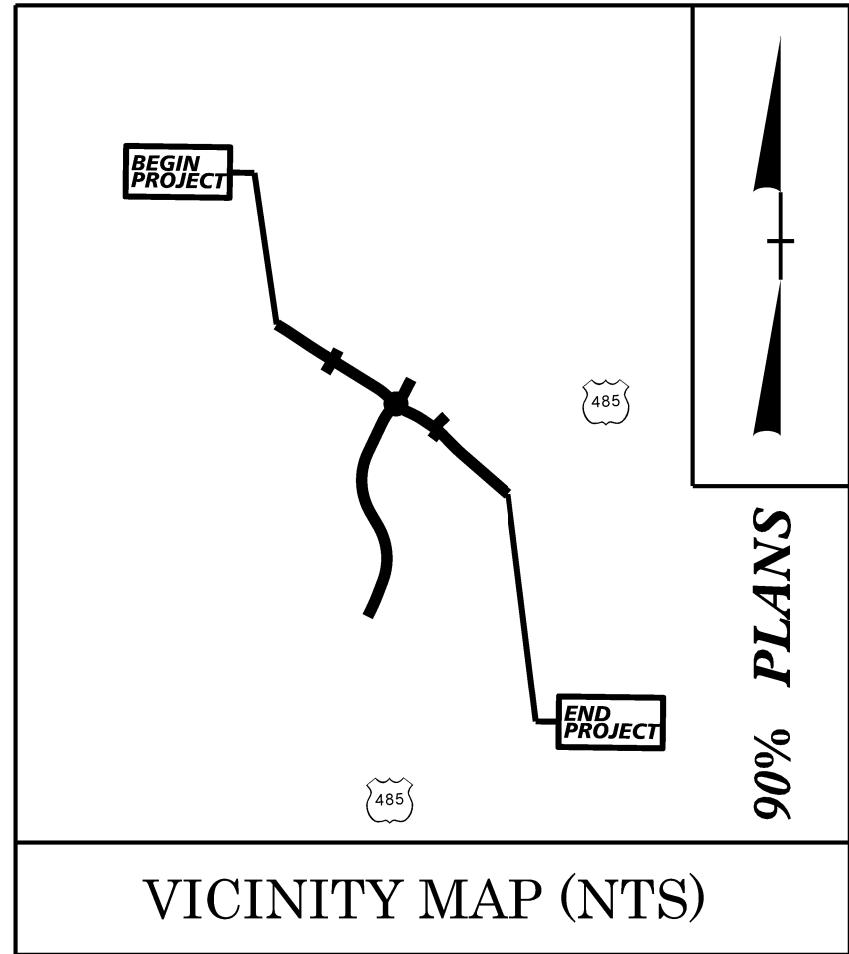

- L- IDLEWILD RD
- Y1- SITE ACCESS A
- Y2- BARNEY DR
- Y3- STALLINGS RD
- Y4- DAVIS TRACE DR
- Y5- HOOKS RD
- Y6- SITE ACCESS B

TO MATTHEWS / MINT HILL

BEGIN TIP PROJECT U-4913A
-L- STA 8+87.00

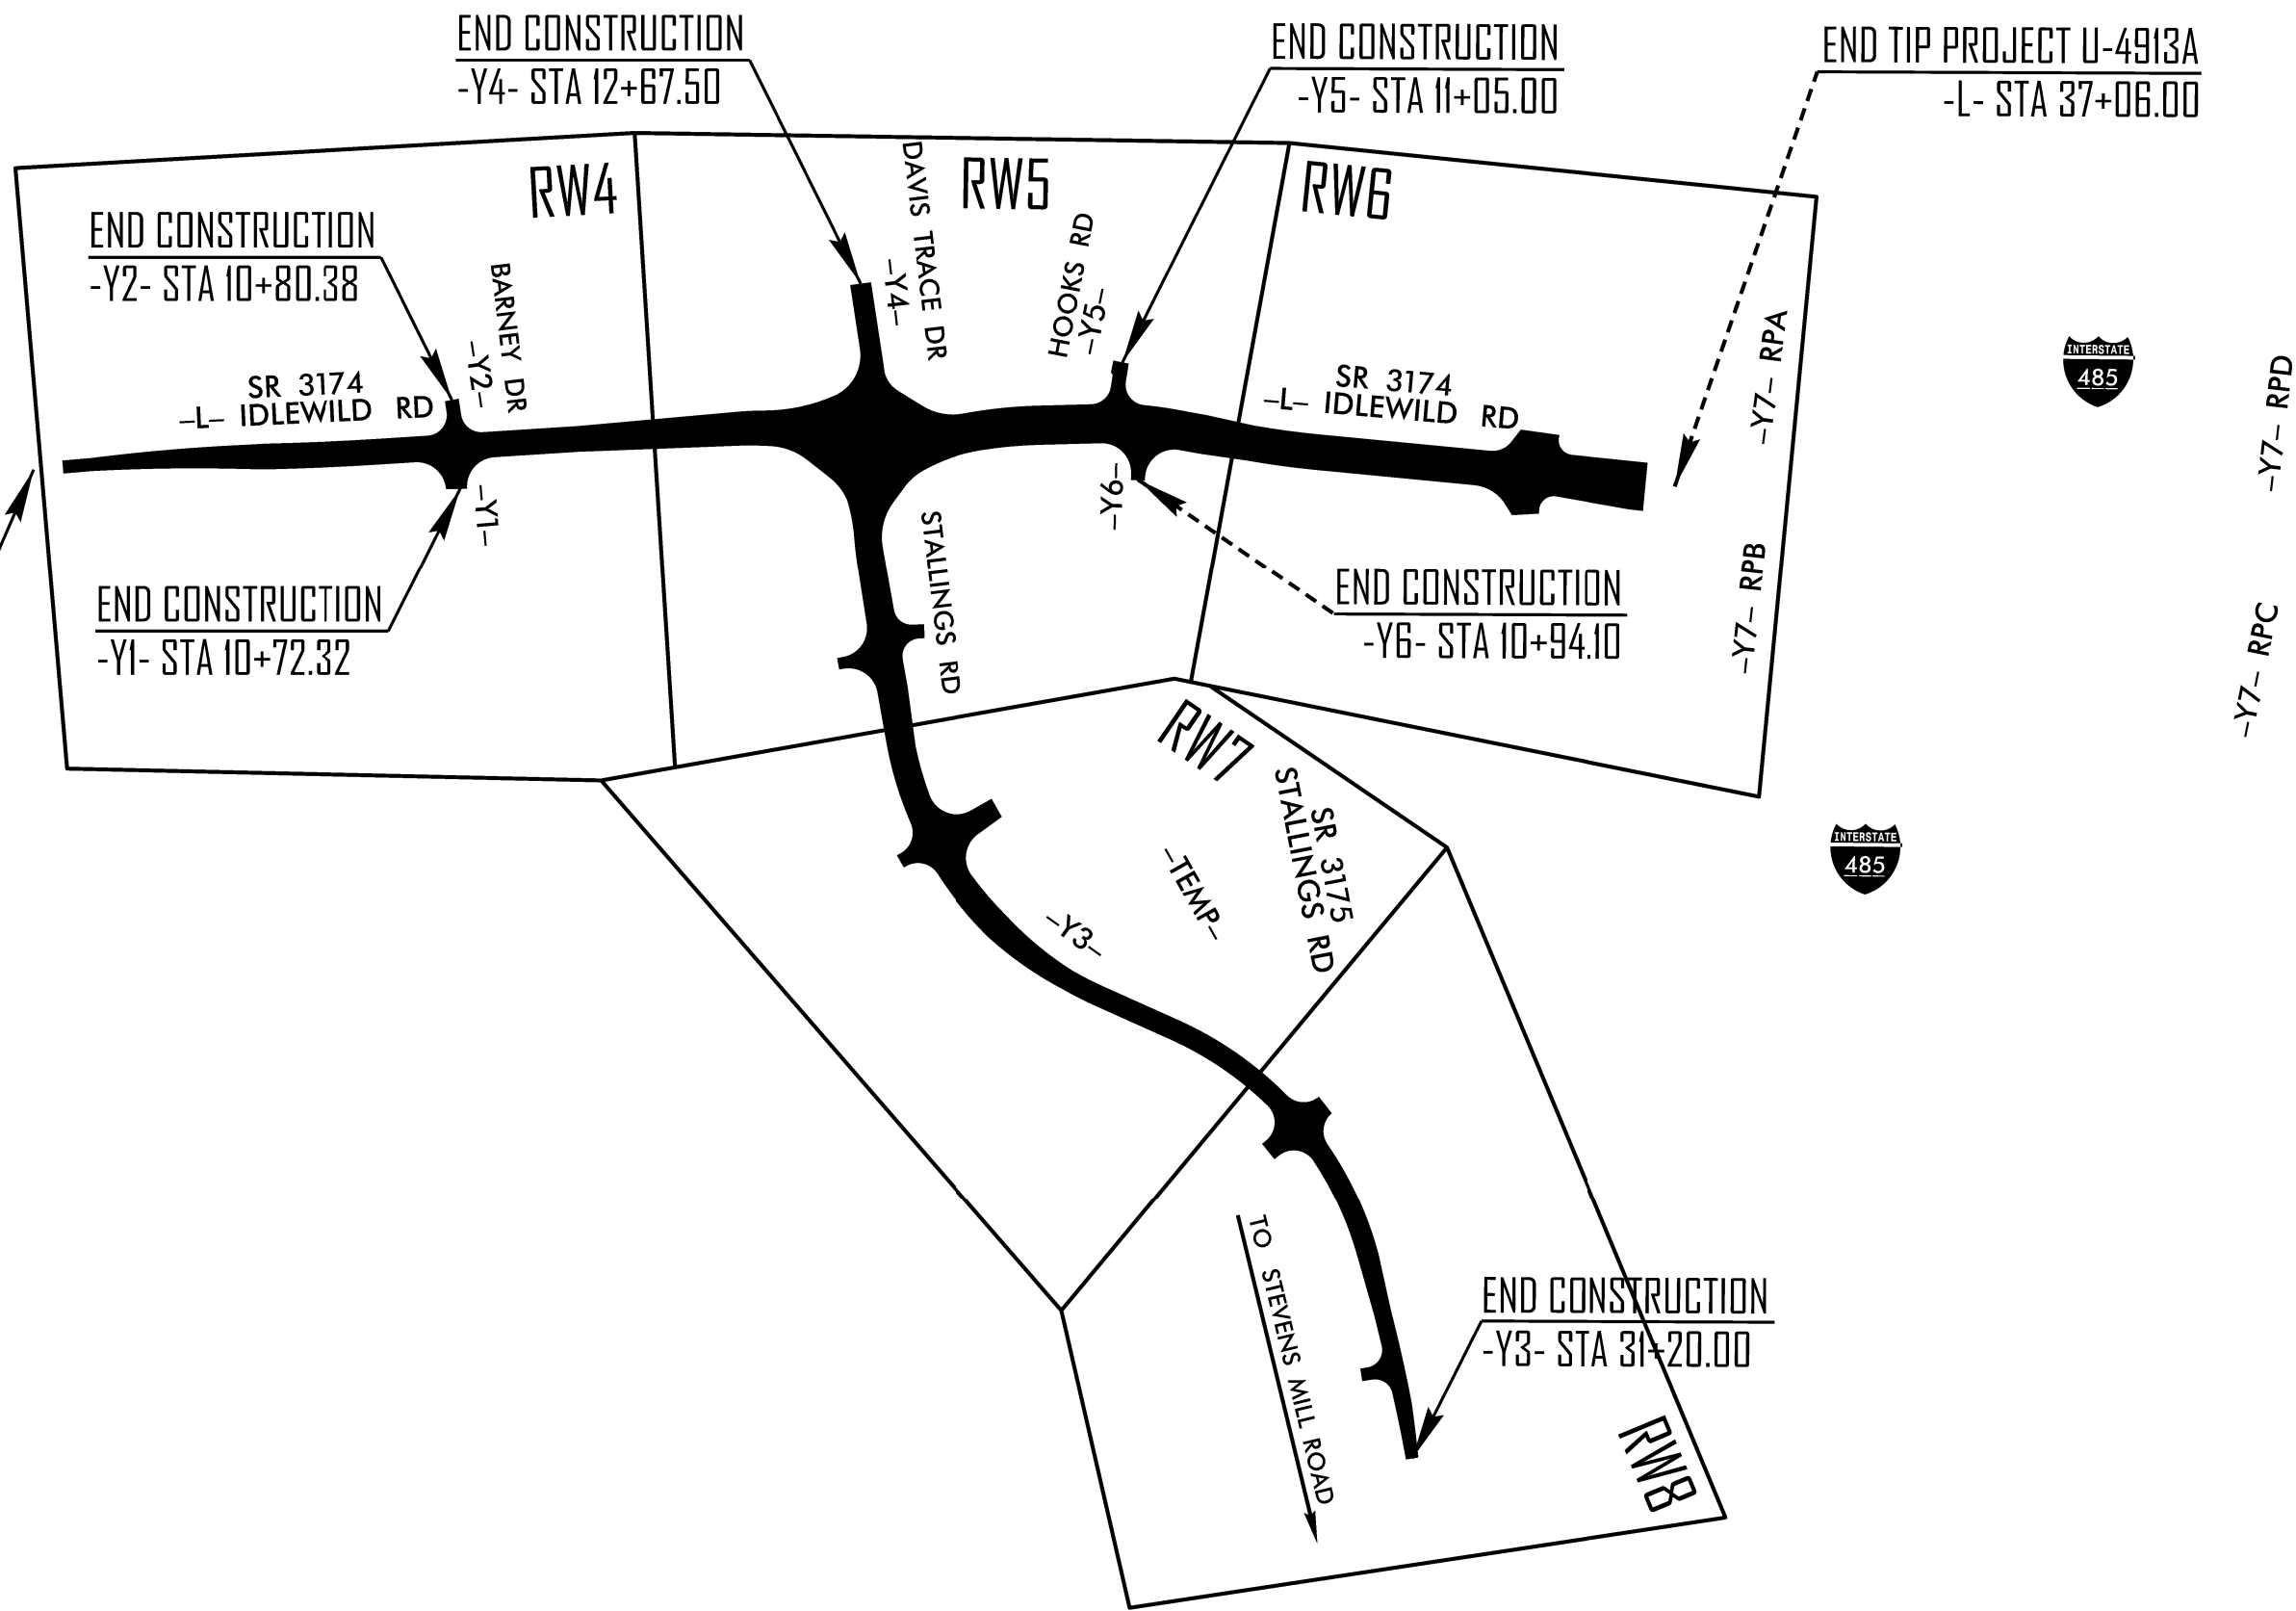

TO HEMRY BRIDGE

DOCUMENT NOT CONSIDERED FINAL
UNLESS ALL SIGNATURES COMPLETED

GRAPHIC SCALES



DATUM DESCRIPTION

THE LOCALIZED COORDINATE SYSTEM DEVELOPED FOR THIS PROJECT IS BASED ON THE STATE PLANE COORDINATES ESTABLISHED BY NCDOT FOR MONUMENT GPS-102 WITH NAD83/NA2011 STATE PLANE GRID COORDINATES OF NORTHING: 504,641.677' EASTING: 1,504,923.853' ELEVATION: 696.30'

THE AVERAGE COMBINED GRID FACTOR USED ON THIS PROJECT (GROUND TO GRID) IS: 0.999848800

ALL LINEAR DIMENSIONS ARE LOCALIZED HORIZONTAL DISTANCES

VERTICAL DATUM USED IS NAVD 88

Prepared in the Office of:


LOCATION & SURVEYS
DIVISION 10
12033 TRANSPORTATION PLACE DRIVE
SUITE E
MATTHEWS, NC 28105

2024 STANDARD SPECIFICATIONS

RIGHT OF WAY DATE:

LETTING DATE:

PROFESSIONAL LAND
SURVEYOR

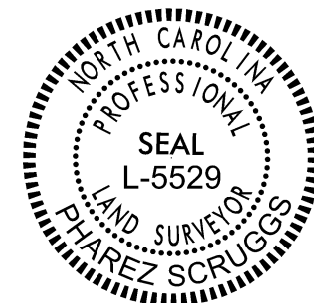

SIGNATURE:

DATE:

