
PROJECT REFERENCE NO. SHEET NO. U-4913A SIGN 01A



Docusign Envelope ID: 17A3893F-9FBF-43B0-9886-E727992E6A92

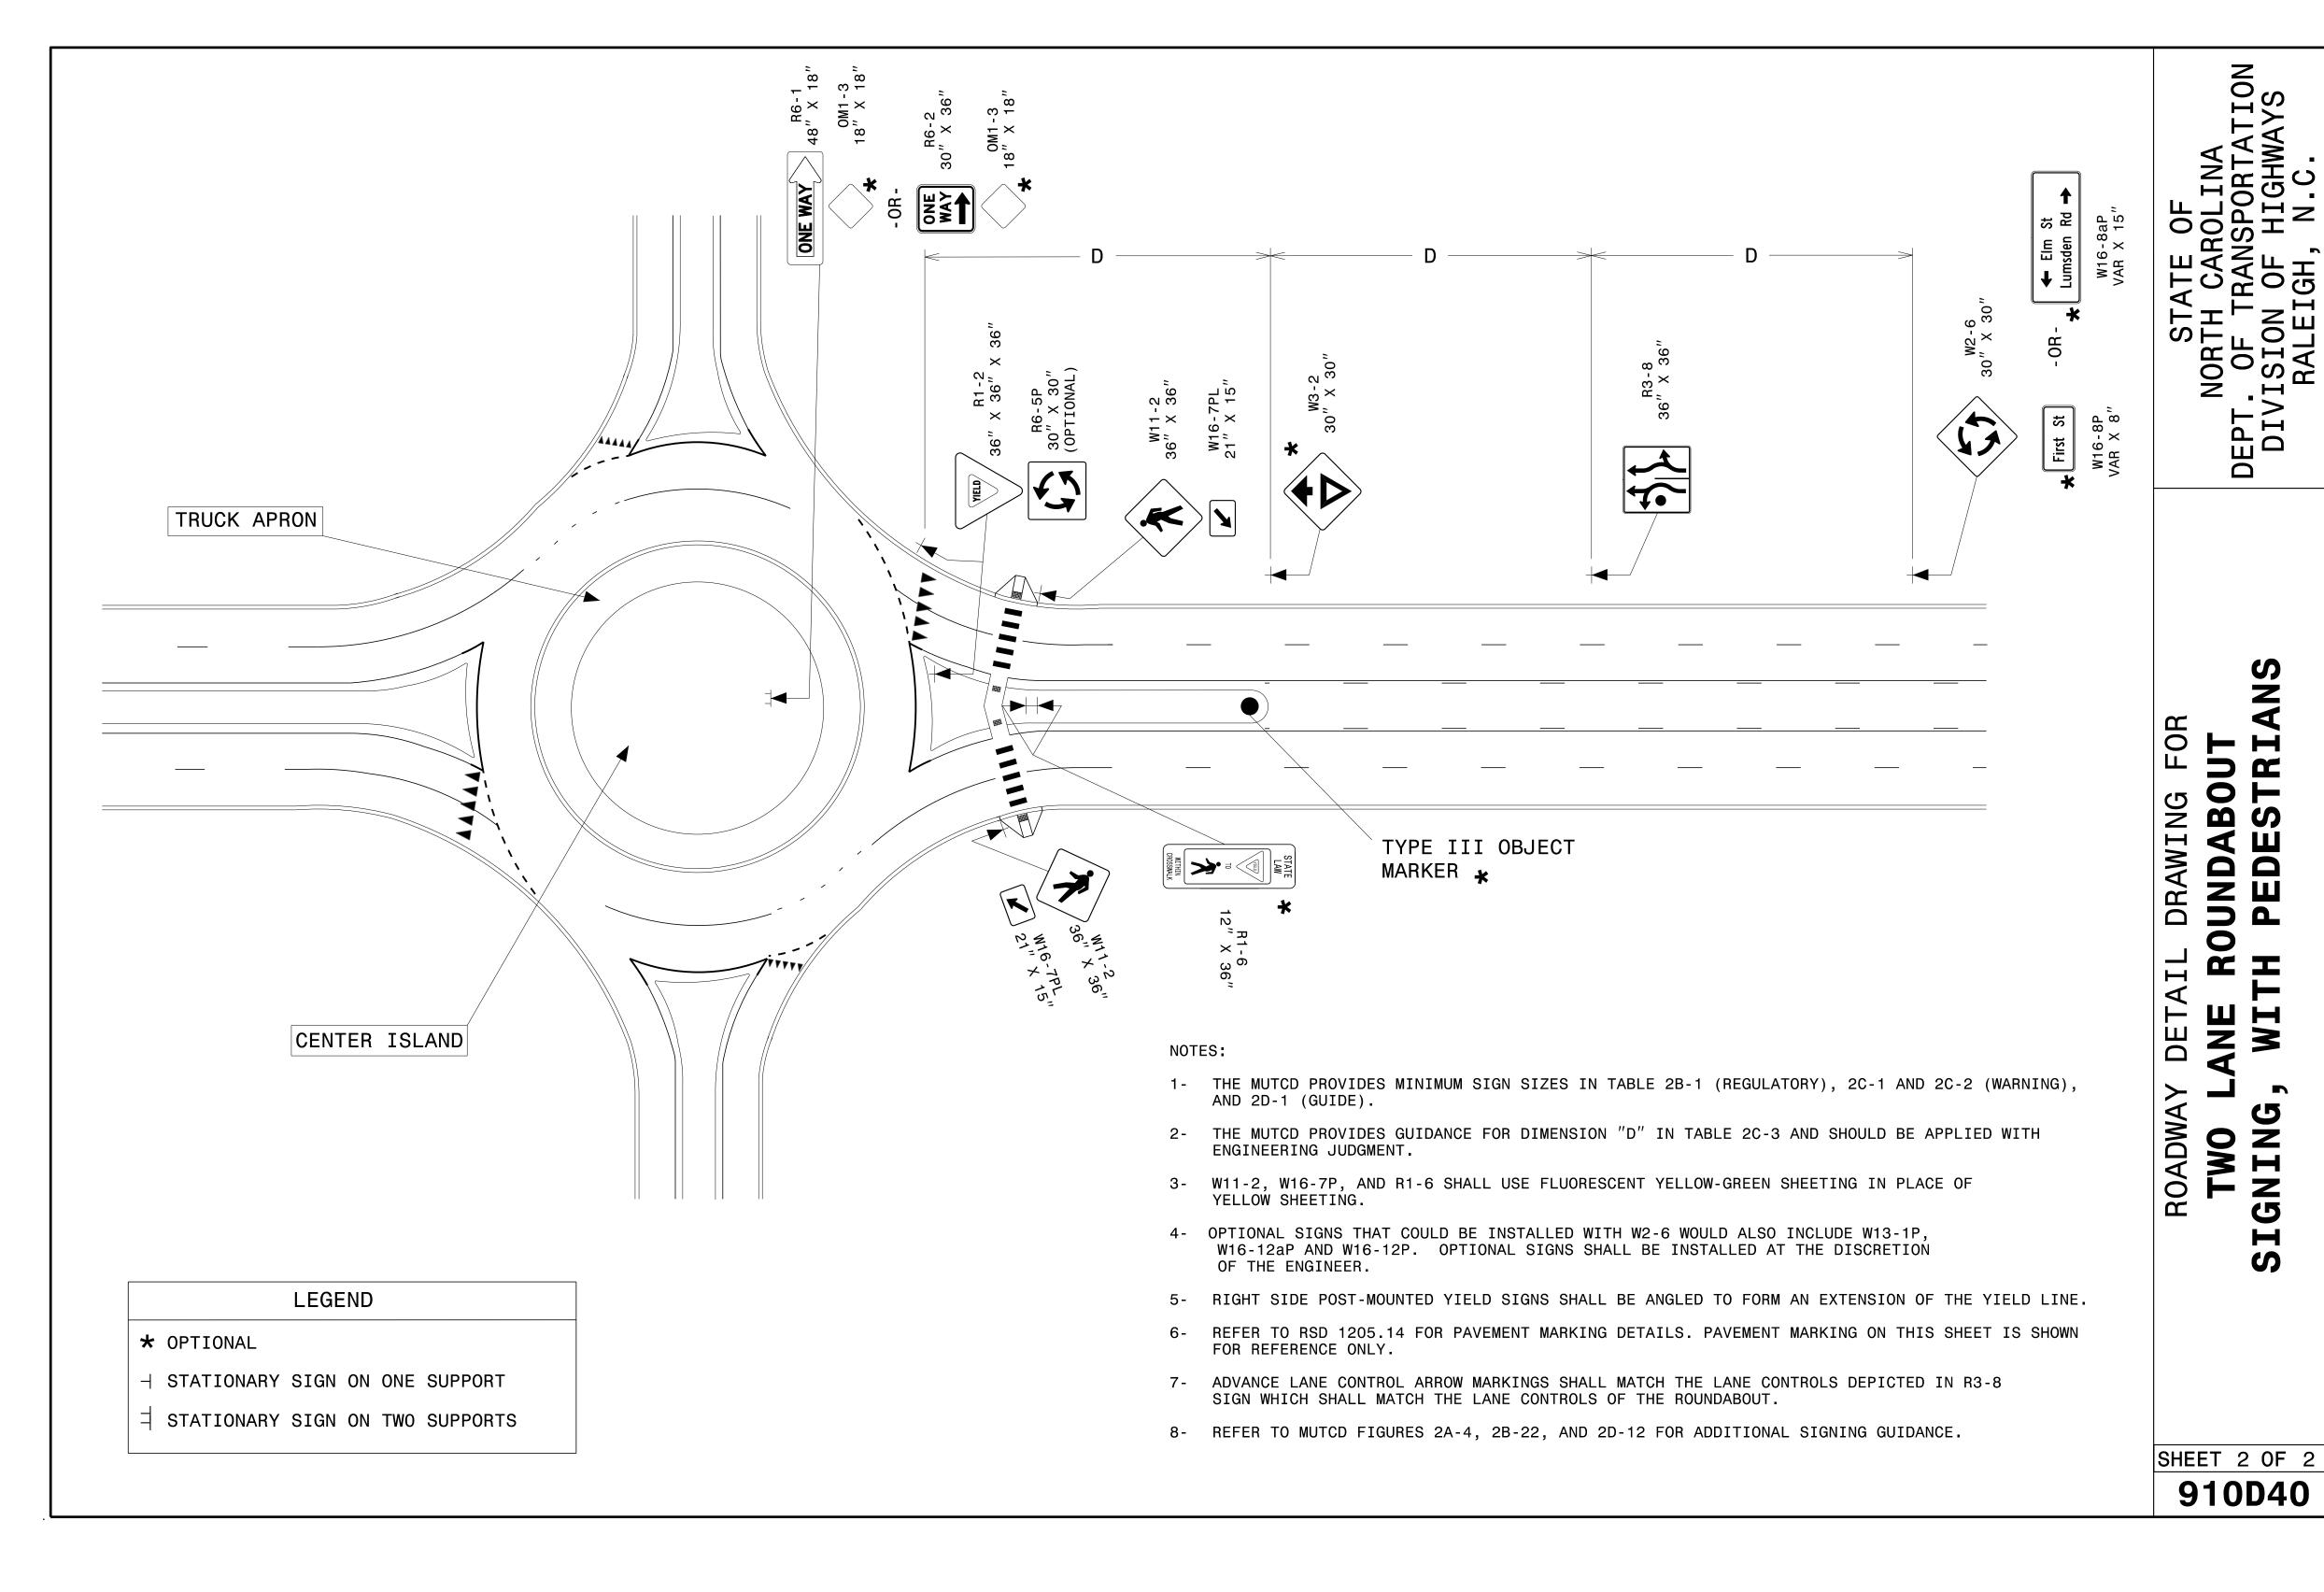

CONTRACTS STANDARDS
AND DEVELOPMENT UNIT
Office 919-707-8950 FAX 919-250-4119

SEE TITLE BLOCK

ORIGINAL BY: R.S. GALLO DATE: 02-29-2024

MODIFIED BY: DATE: DATE: FILE SPEC.: