


28-MAY-2025 13:36 R:\Roadway\Proj\BR0090_Rdy.tsh.dgn R:\Libs

TIP PROJECT: BR-0090

CONTRACT: C204832

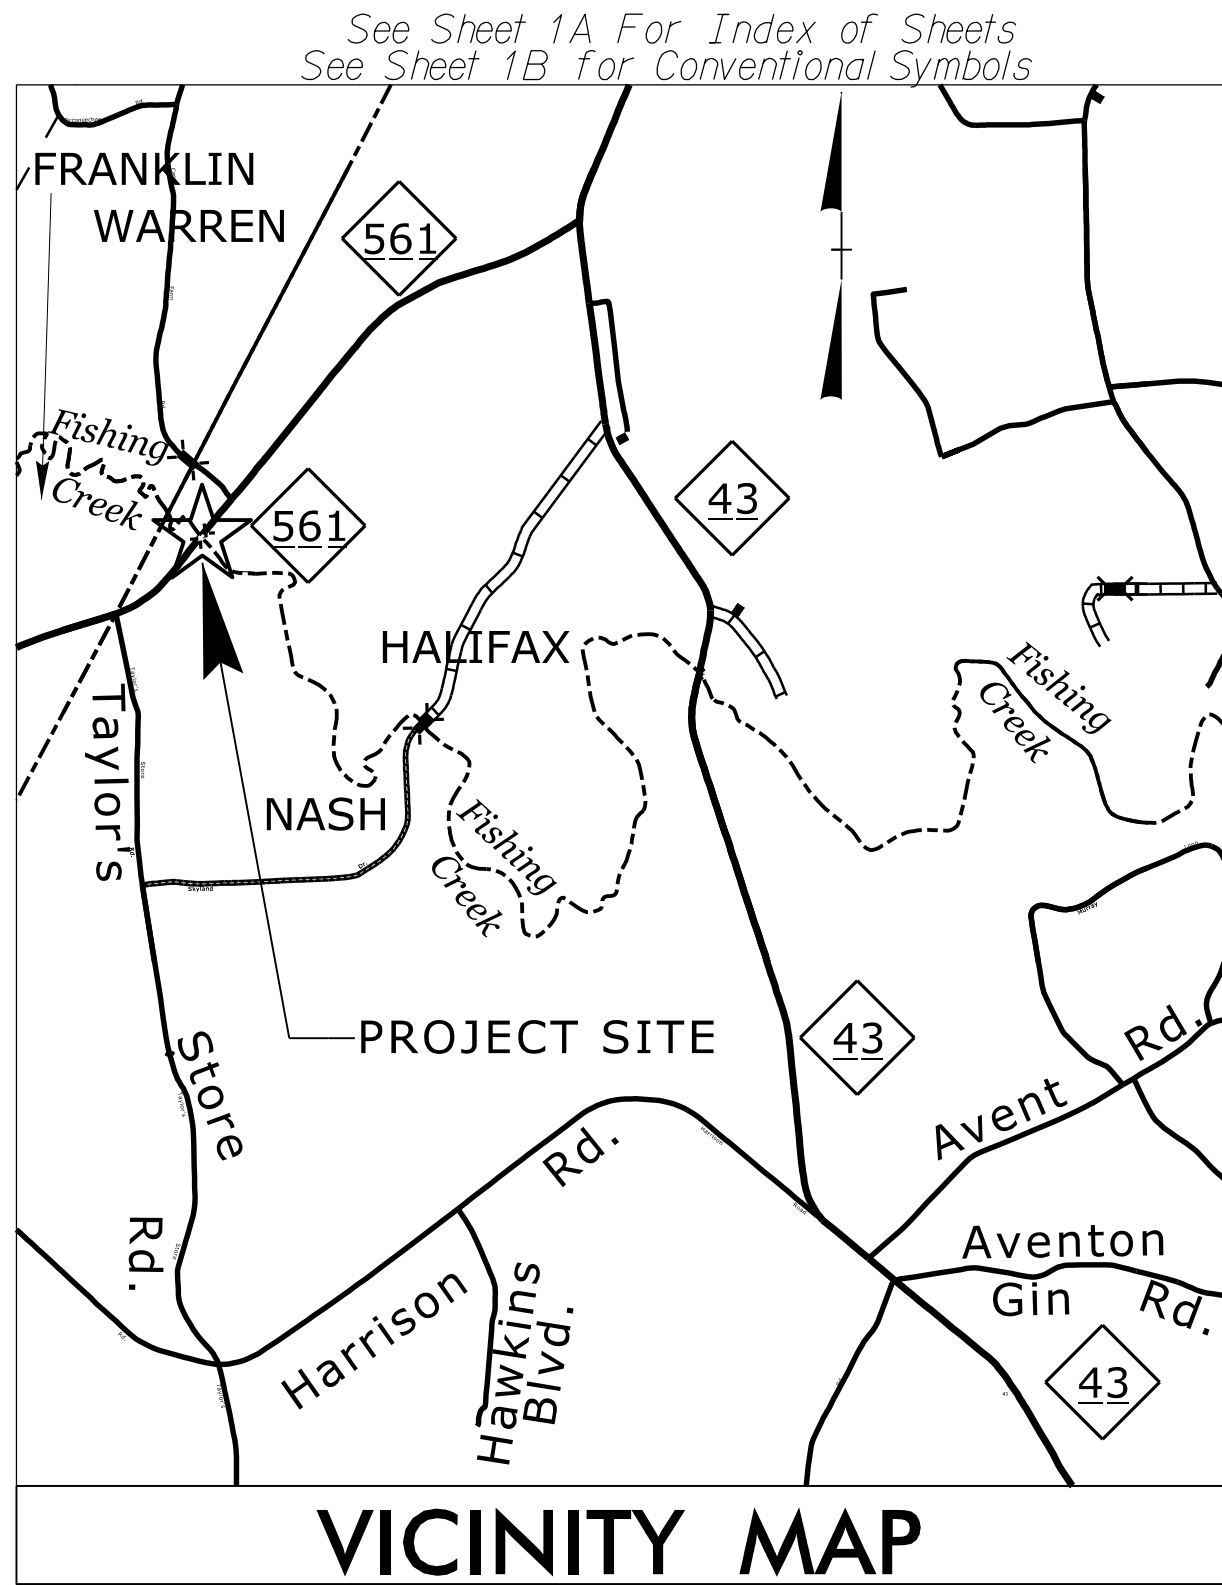



STATE OF NORTH CAROLINA
DIVISION OF HIGHWAYS

HALIFAX & NASH COUNTIES

LOCATION: BRIDGE NO. 630036 OVER FISHING CREEK
ON NC 561

TYPE OF WORK: GRADING, DRAINAGE, PAVING AND STRUCTURE

STATE	STATE PROJECT REFERENCE NO.	SHEET NO.	TOTAL SHEETS
N.C.	BR-0090	1	
STATE PROJ. NO.	F.A. PROJ. NO.	DESCRIPTION	
67090.1.1	NA	P.E.	
67090.2.1	NA	RW & UTIL	
67090.3.1	NA	CONSTR	

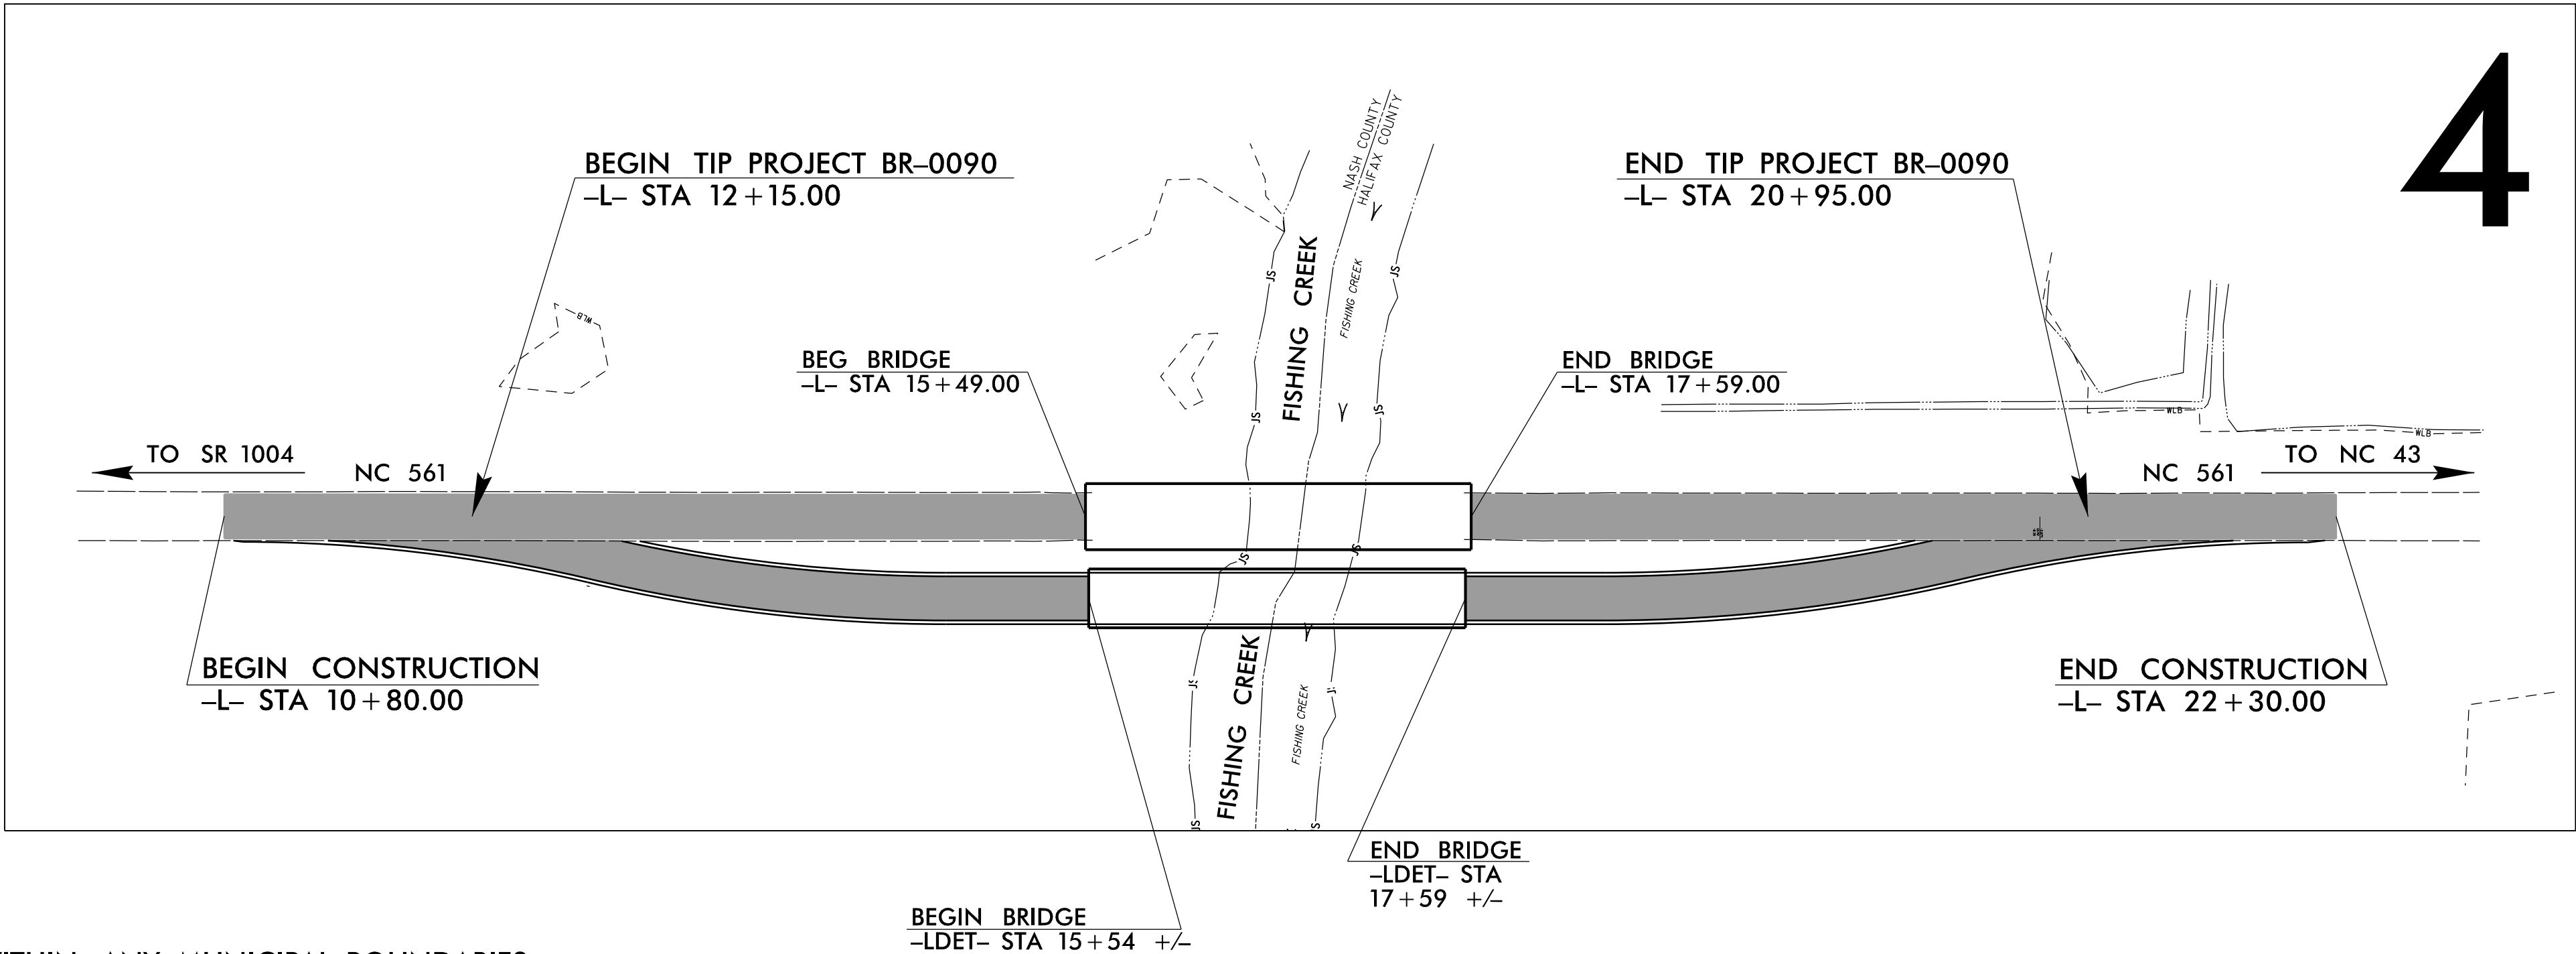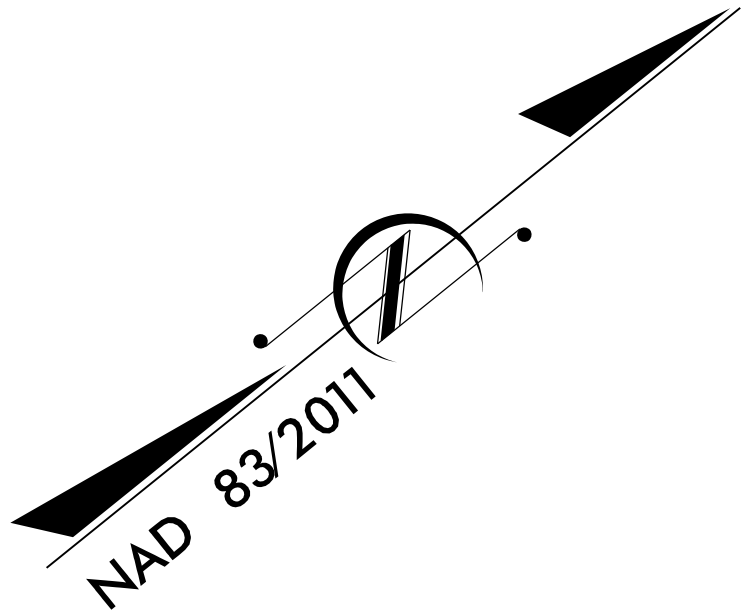

NOTES:
1. THIS PROJECT IS NOT WITHIN ANY MUNICIPAL BOUNDARIES

DOCUMENT NOT CONSIDERED FINAL
UNLESS ALL SIGNATURES COMPLETED

GRAPHIC SCALES

50 25 0 50 100
PLANS

50 25 0 50 100
PROFILE (HORIZONTAL)

10 5 0 10 20
PROFILE (VERTICAL)

DESIGN DATA

ADT 2025 = 1580
ADT 2045 = 1800

D = 5 %
T = 15 % *
V = 60 MPH
* TTST = 10 DUAL 5
FUNC CLASS =
MINOR ARTERIAL
REGIONAL TIER

PROJECT LENGTH

LENGTH ROADWAY TIP PROJECT BR-0090 = 0.127 MILES
LENGTH STRUCTURE TIP PROJECT BR-0090 = 0.040 MILES
TOTAL LENGTH TIP PROJECT BR-0090 = 0.167 MILES

Prepared In the Office of:
DIVISION OF HIGHWAYS
1000 Birch Ridge Dr., Raleigh NC, 27610

2024 STANDARD SPECIFICATIONS	KIM GILLESPIE, PE PROJECT MANAGER
RIGHT OF WAY DATE: MAY 31, 2024	JORDAN WOODARD, PE PROJECT ENGINEER
LETTING DATE: AUGUST 19, 2025	DOUGLAS KRETCHMAN, PE PROJECT TEAM LEAD

HYDRAULICS ENGINEER

DocuSigned by:
Erik Seiler
05/28/2025
P.E.

SEAL 048034

ROADWAY DESIGN ENGINEER

DocuSigned by:
Douglas W. Kretchman
05/28/2025
P.E.

SEAL 040314