
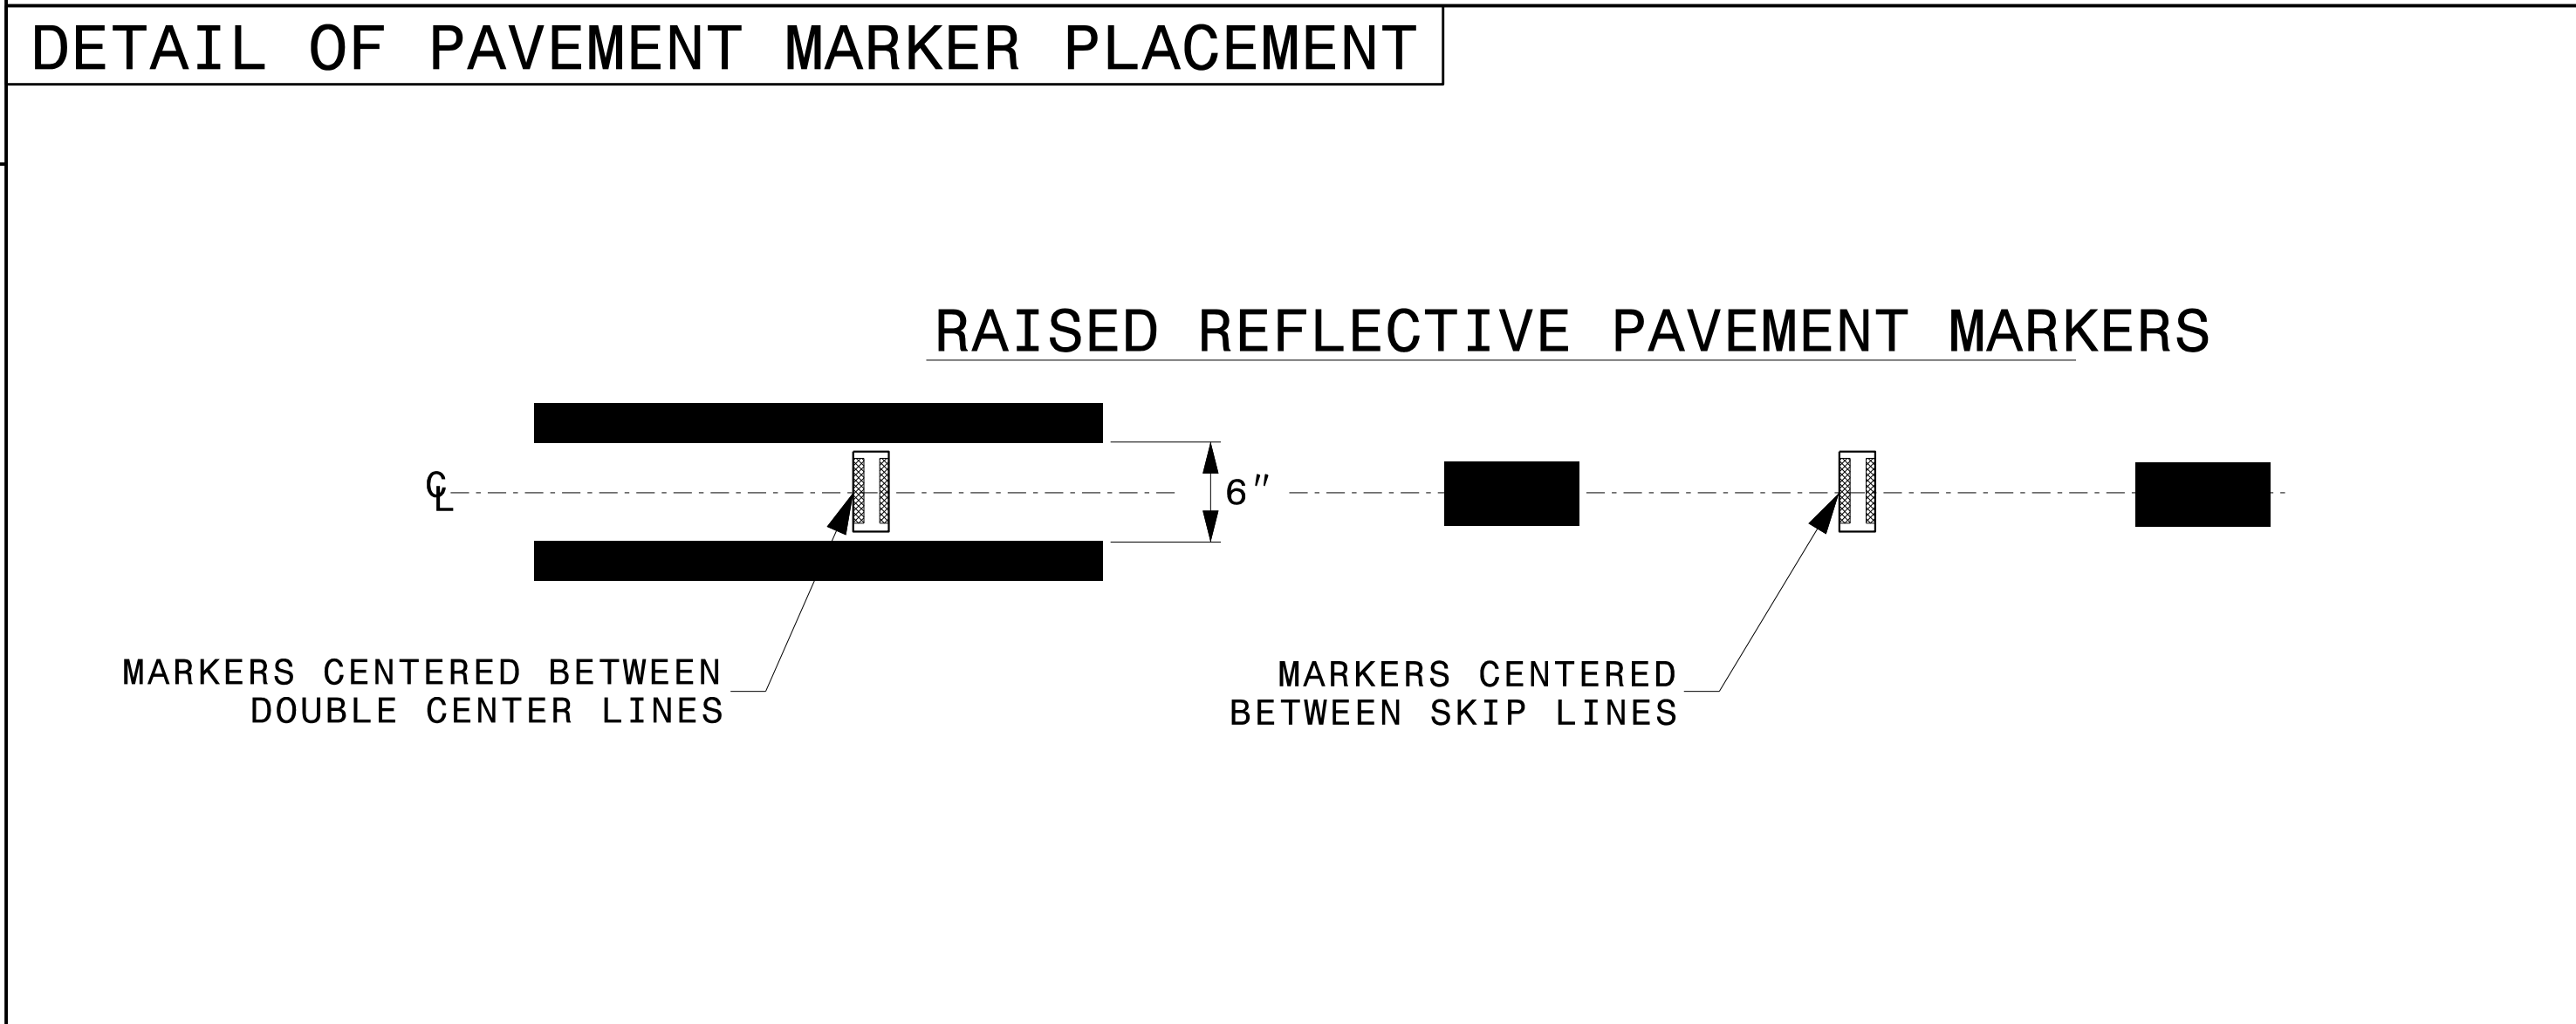
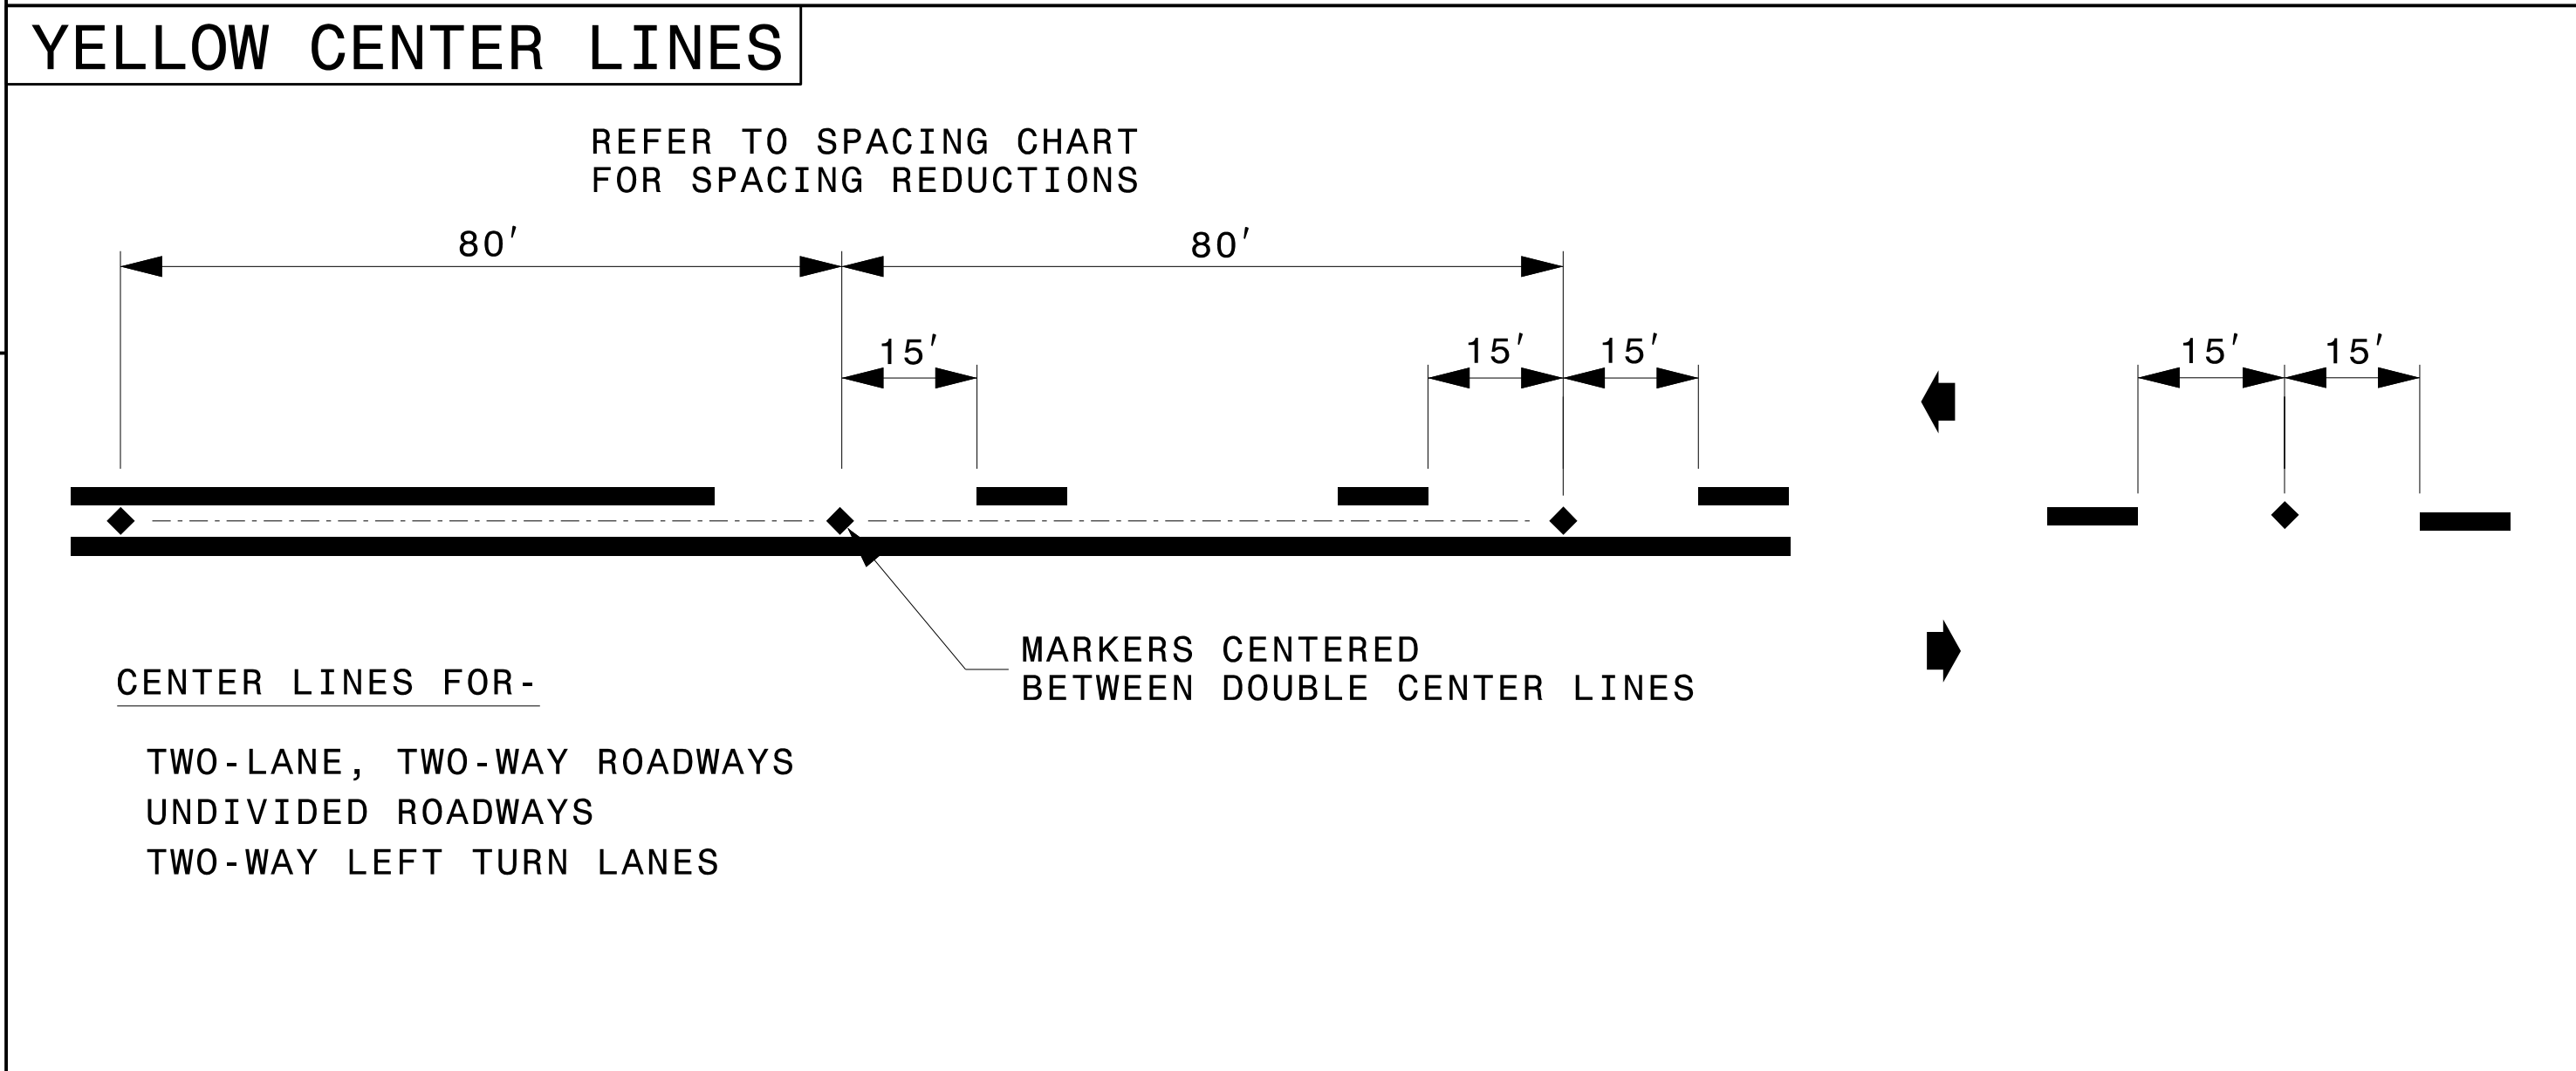


LEGEND

CRYSTAL/RED PAVEMENT MARKER

YELLOW/YELLOW PAVEMENT MARKER

DIRECTION OF TRAFFIC FLOW

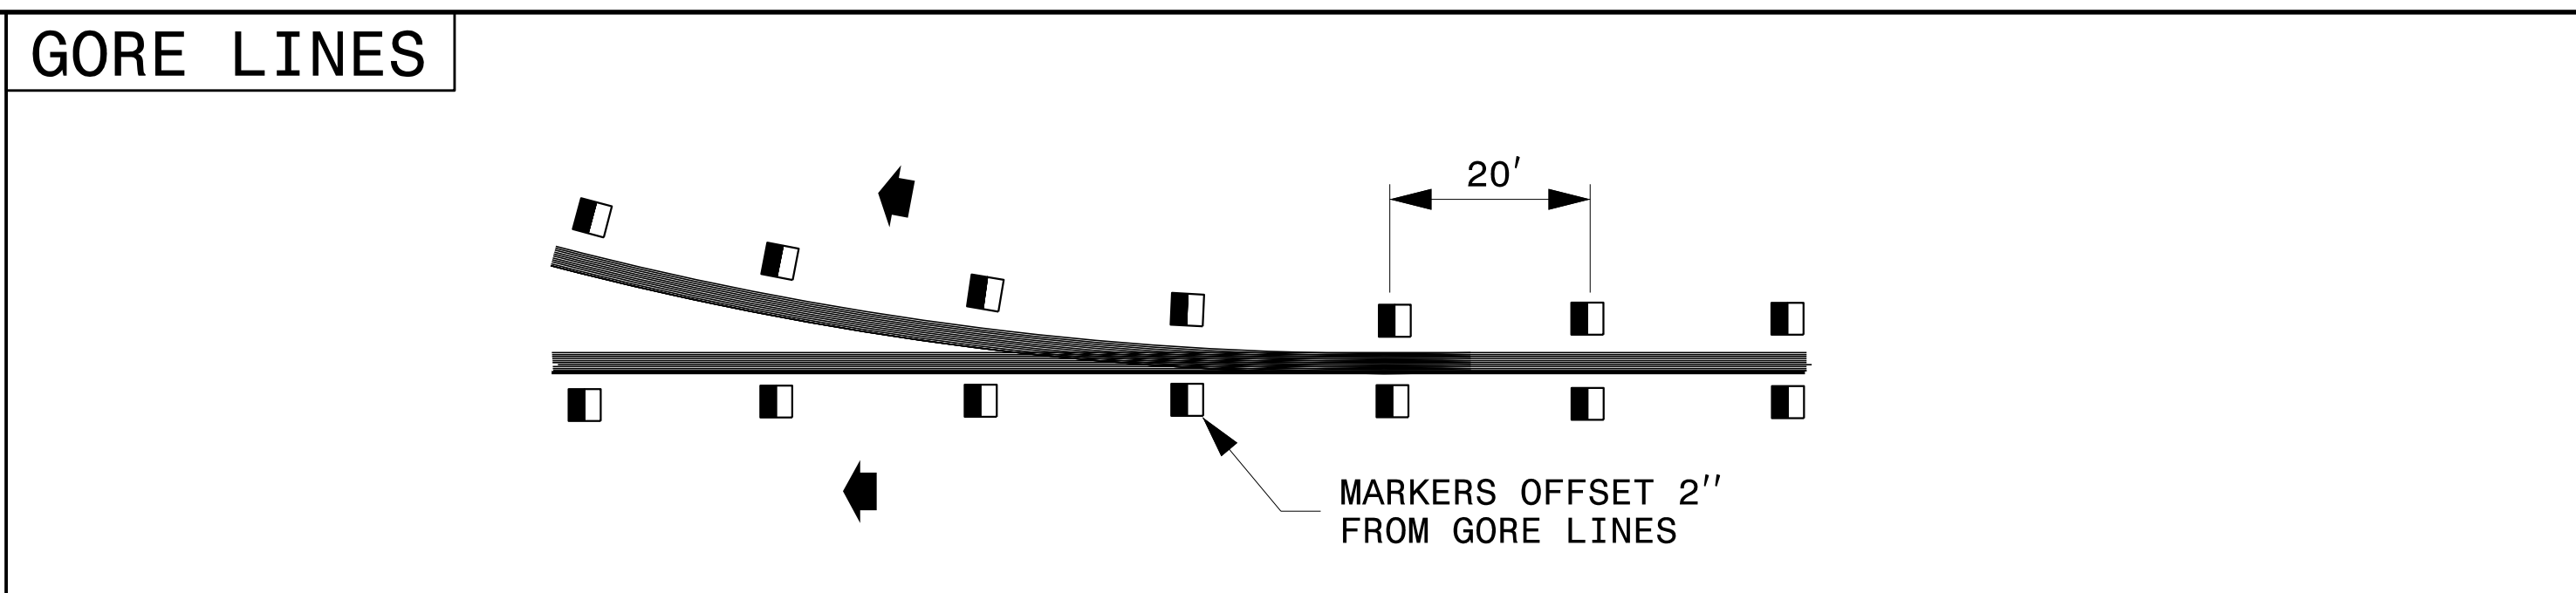

STATE OF NORTH CAROLINA
DEPT. OF TRANSPORTATION
DIVISION OF HIGHWAYS
RALEIGH, N.C.

ROADWAY DETAIL DRAWING FOR
RAISED PAVEMENT MARKERS
INSTALLATION SPACING

SHEET 2 OF 3
1250D01



DocuSigned by:
Matthew V. Springer, PE
SC00F6E8B584403
05/12/2025

CONTRACTS STANDARDS
AND DEVELOPMENT UNIT
Office 919-707-8950 FAX 919-250-4119

SEE TITLE BLOCK

ORIGINAL BY: M.V. SPRINGER DATE: 2-15-24
MODIFIED BY: DATE:
CHECKED BY: DATE:
FILE SPEC.: