- -

NORTH CAROLINA

David M. Eator

STATE OF NORTH CAROLINA DEPARTMENT OF TRANSPORTATION

SIGNING PLAN HALIFAX & NASH COUNTY

LOCATION: BRIDGE NO. 630036 OVER FISHING CREEK ON NC 561

ROADWAY STANDARD DRAWING

THE FOLLOWING ROADWAY STANDARDS AS APPEAR IN "ROADWAY STANDARD DRAWINGS" PROJECT SERVICES UNIT - N.C. DEPARTMENT OF TRANSPORTATION - RALEIGH, N.C., DATED JANUARY 2024 ARE APPLICABLE TO THIS PROJECT AND BY REFERENCE HEREBY ARE CONSIDERED A PART OF THESE PLANS:

TITLE STD. NO.

ORIENTATION OF GROUND MOUNTED SIGNS

MOUNTING OF TYPE 'D', 'E' AND 'F' SIGNS ON 'U' CHANNEL POSTS

			SUMMARY OF QUANTITIES —		
ITEM NO.			ITEM DESCRIPTION	QUANTITY	UNIT
DESC. NO.	SECT. NO.				
4072000000	903	SUF	PPORTS, 3 LB STEEL U-CHANNEL	68	L.F.
4096000000	904	SIGI	N ERECTION, TYPE D	2	EA.
4155000000	907	DISF	POSAL OF SIGN SYSTEM, U-CHANNEL	6	EA.

GENERAL NOTES


- . SIGNS FURNISHED BY STATE
- . CONFIRM IN WRITING AT LEAST 4 MONTHS IN ADVANCE, THE ACTUAL DATE THE DEPARTMENT FURNISHED SIGNS WILL BE REQUIRED.
- . ALL TYPE 'D' SIGNS SHALL BE MOUNTED ON TWO U-CHANNEL POSTS UNLESS OTHERWISE INDICATED ON THE PLANS.
- . IF REMOVAL OR RELOCATION OF SIGNS ON PRIVATE STREET (NON-STATE MAINTAINED) IS REQUIRED DUE TO CONSTRUCTION, THE CONTRACTOR SHALL INFORM THE ENGINEER. THE WORK WILL BE COMPLETED BY OTHERS.
- . WHEN NOT STATIONED OR DIMENSIONED ON PLANS, ALL 'E' AND 'F' SIGNS SHALL BE FIELD LOCATED BY THE ENGINEER
- . ALL EXISTING SIGNS ON "U" CHANNEL POST WITHIN THE PROJECT LIMITS SHALL BE REMOVED AND DISPOSED OF UNLESS OTHERWISE NOTED ON PLANS.
- . WHEN EXISTING SIGNS ARE REMOVED AND INSTALLED ON NEW SUPPORTS, THE RE-ERECTION SHALL IMMEDIATELY FOLLOW THE REMOVAL.
- . THE BACKGROUND FOR TYPE E & F SIGNS SHALL BE TYPE C REFLECTIVE SHEETING.
- . DO NOT BEGIN FABRICATION FOR TYPES A & B SIGNS MOUNTED ON OVERHEAD STRUCTURES OR STEEL SUPPORTS UNTIL "S" DIMENSIONS HAVE BEEN FIELD VERIFIED.
- . SEE ROADWAY PLANS FOR GUARD/GUIDE RAIL DETAILS.

INDEX

SIGNING PLAN SHEETS


SHEET NO. DESCRIPTION SIGN-1 TITLE SHEET SIGN-2 D SIGN DESIGNS

SIGN-3

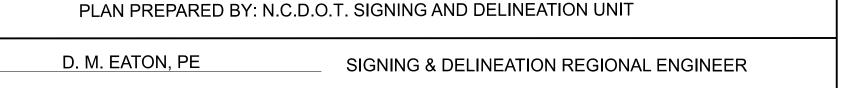


SIGNING & DELINEATION PROJECT DESIGN ENGINEER

D. H. BEARD

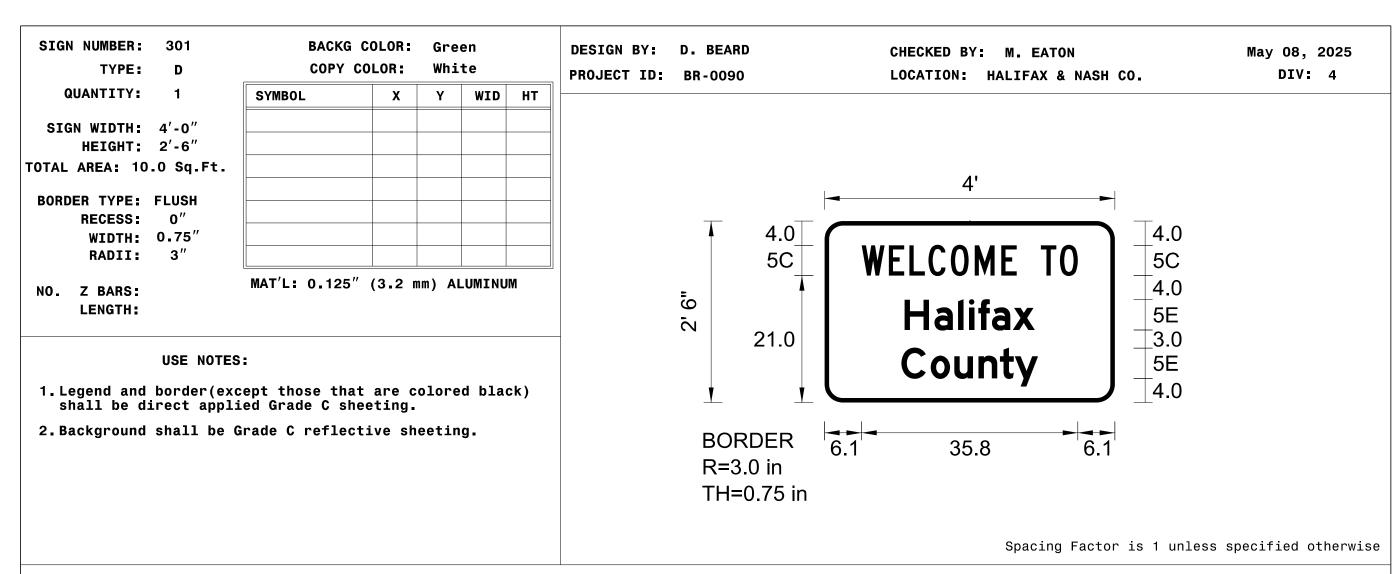

LETTER POSITIONS

	Letter spacings are to start of next letter															Series/ Text Le				
	W	Е	L	С	0	М	Е		Т	0										С
6.1	4.5	3.4	3.2	3.7	4.0	4.4	2.6	4.0	3.2	3.0	6.1									3
	Н	а	1	i	f	а	х													E :
13.2	5.0	3.9	1.8	1.6	2.3	3.5	3.7	13.2												2
	С	0	u	n	t	у														E
12.7	4.9	3.9	4.0	3.6	2.5	3.9	12.7													2

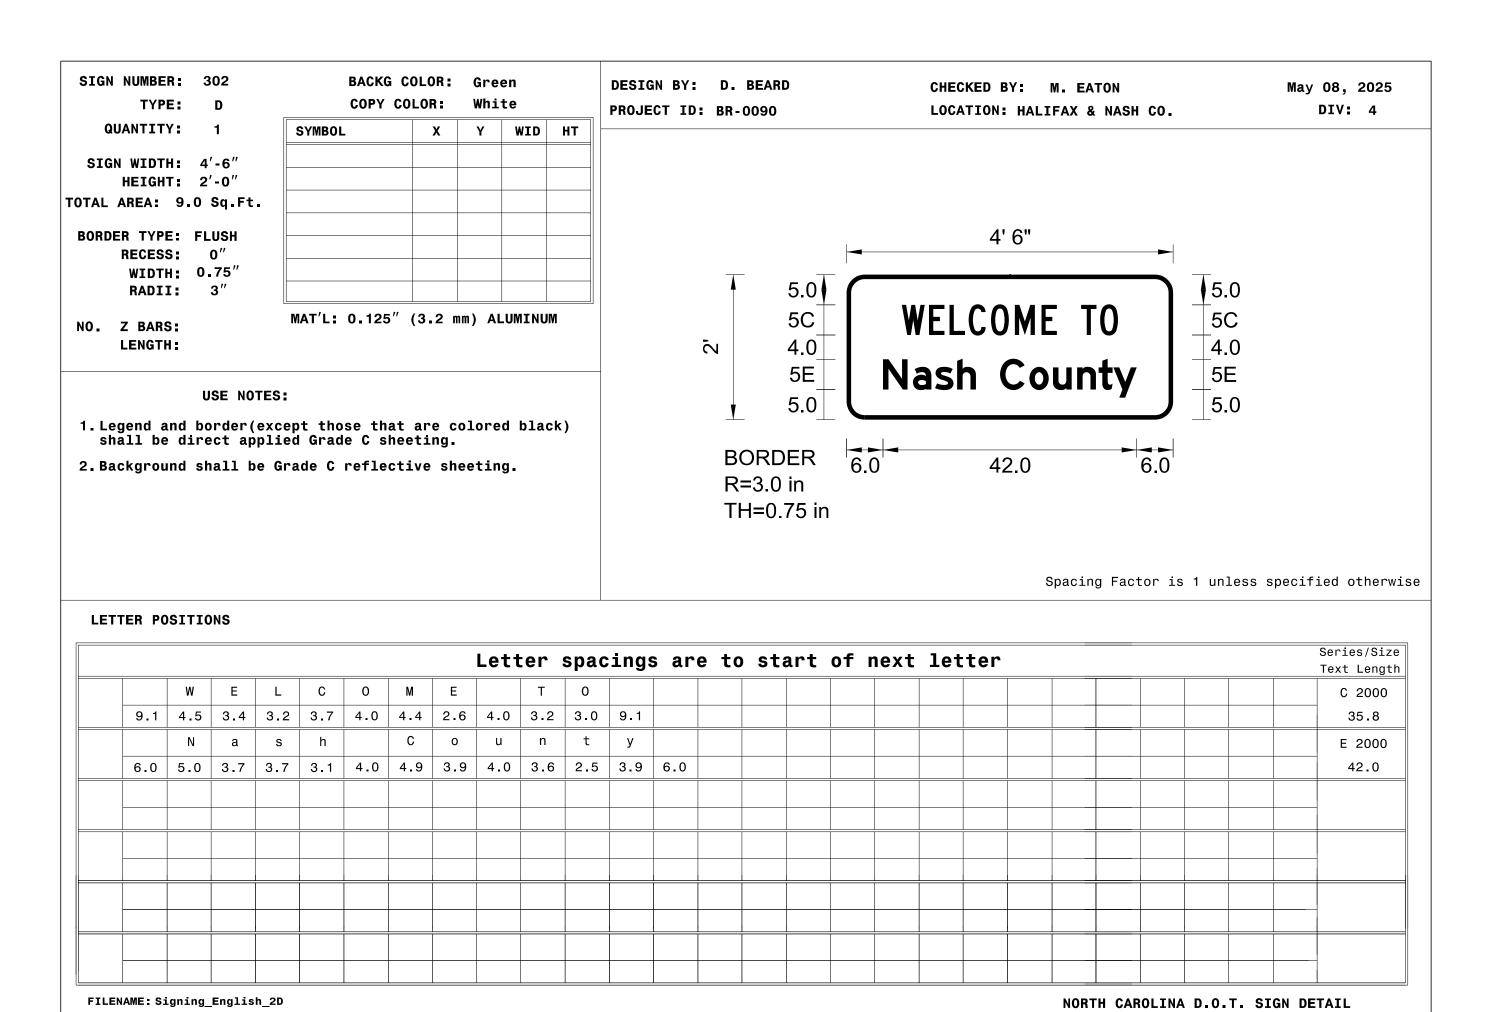


NORTH CAROLINA DEPARTMENT OF TRANSPORTATIO

INCOMPLETE PLANS
DO NOT USE FOR R/W ACQUISITION

DATE: 05/12/2025

David M. Eaton

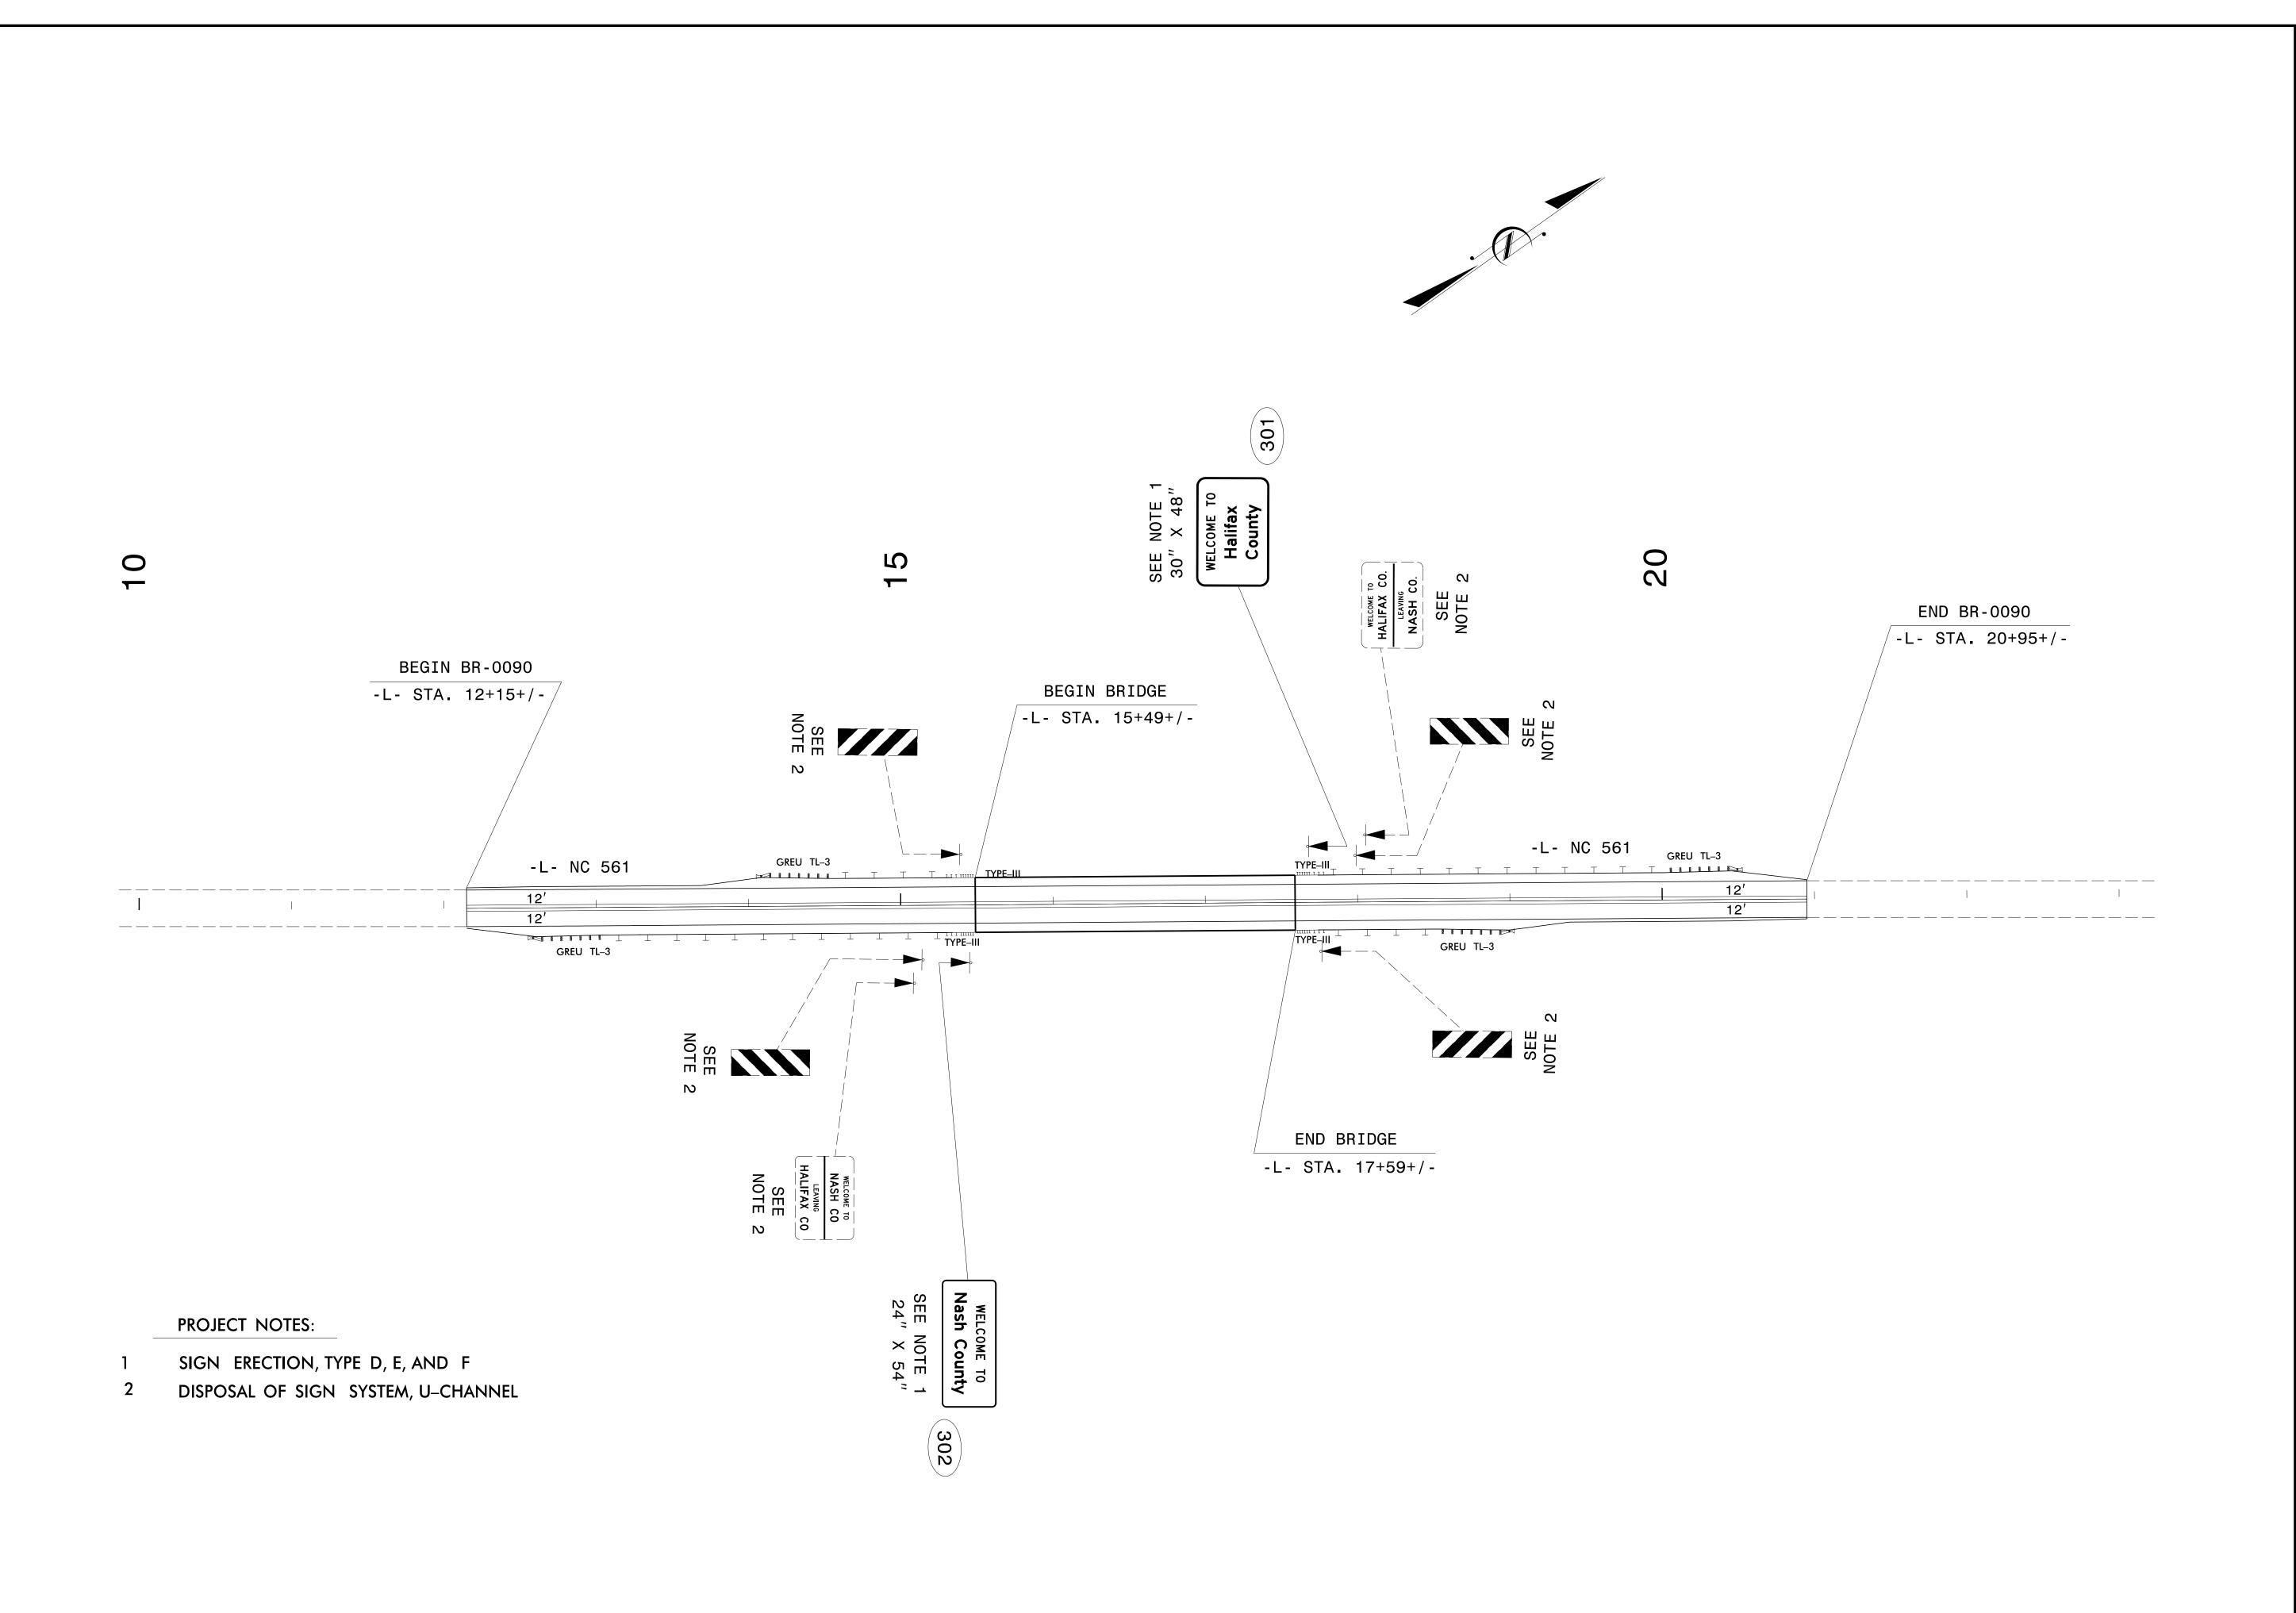

BR-0090

NORTH CAROLINA
DEPARTMENT OF TRANSPORTATION


APPROVED:

David M. Eaton

DDA1C5F247484F7...

DATE:

05/12/2025

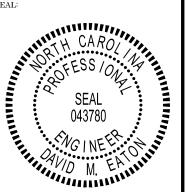

INCOMPLETE PLANS
DO NOT USE FOR K/W ACQUISITION

DOCUMENT NOT CONSIDERED FINA
UNLESS ALL SIGNATURES COMPLETI