
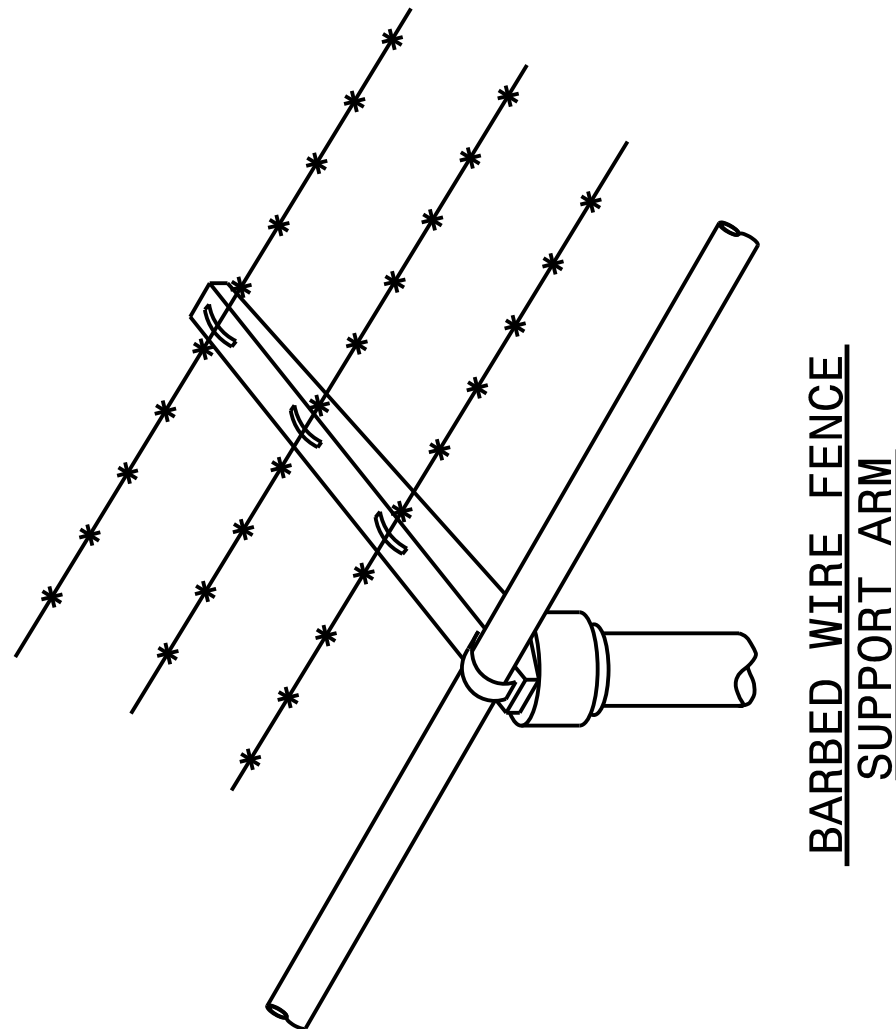
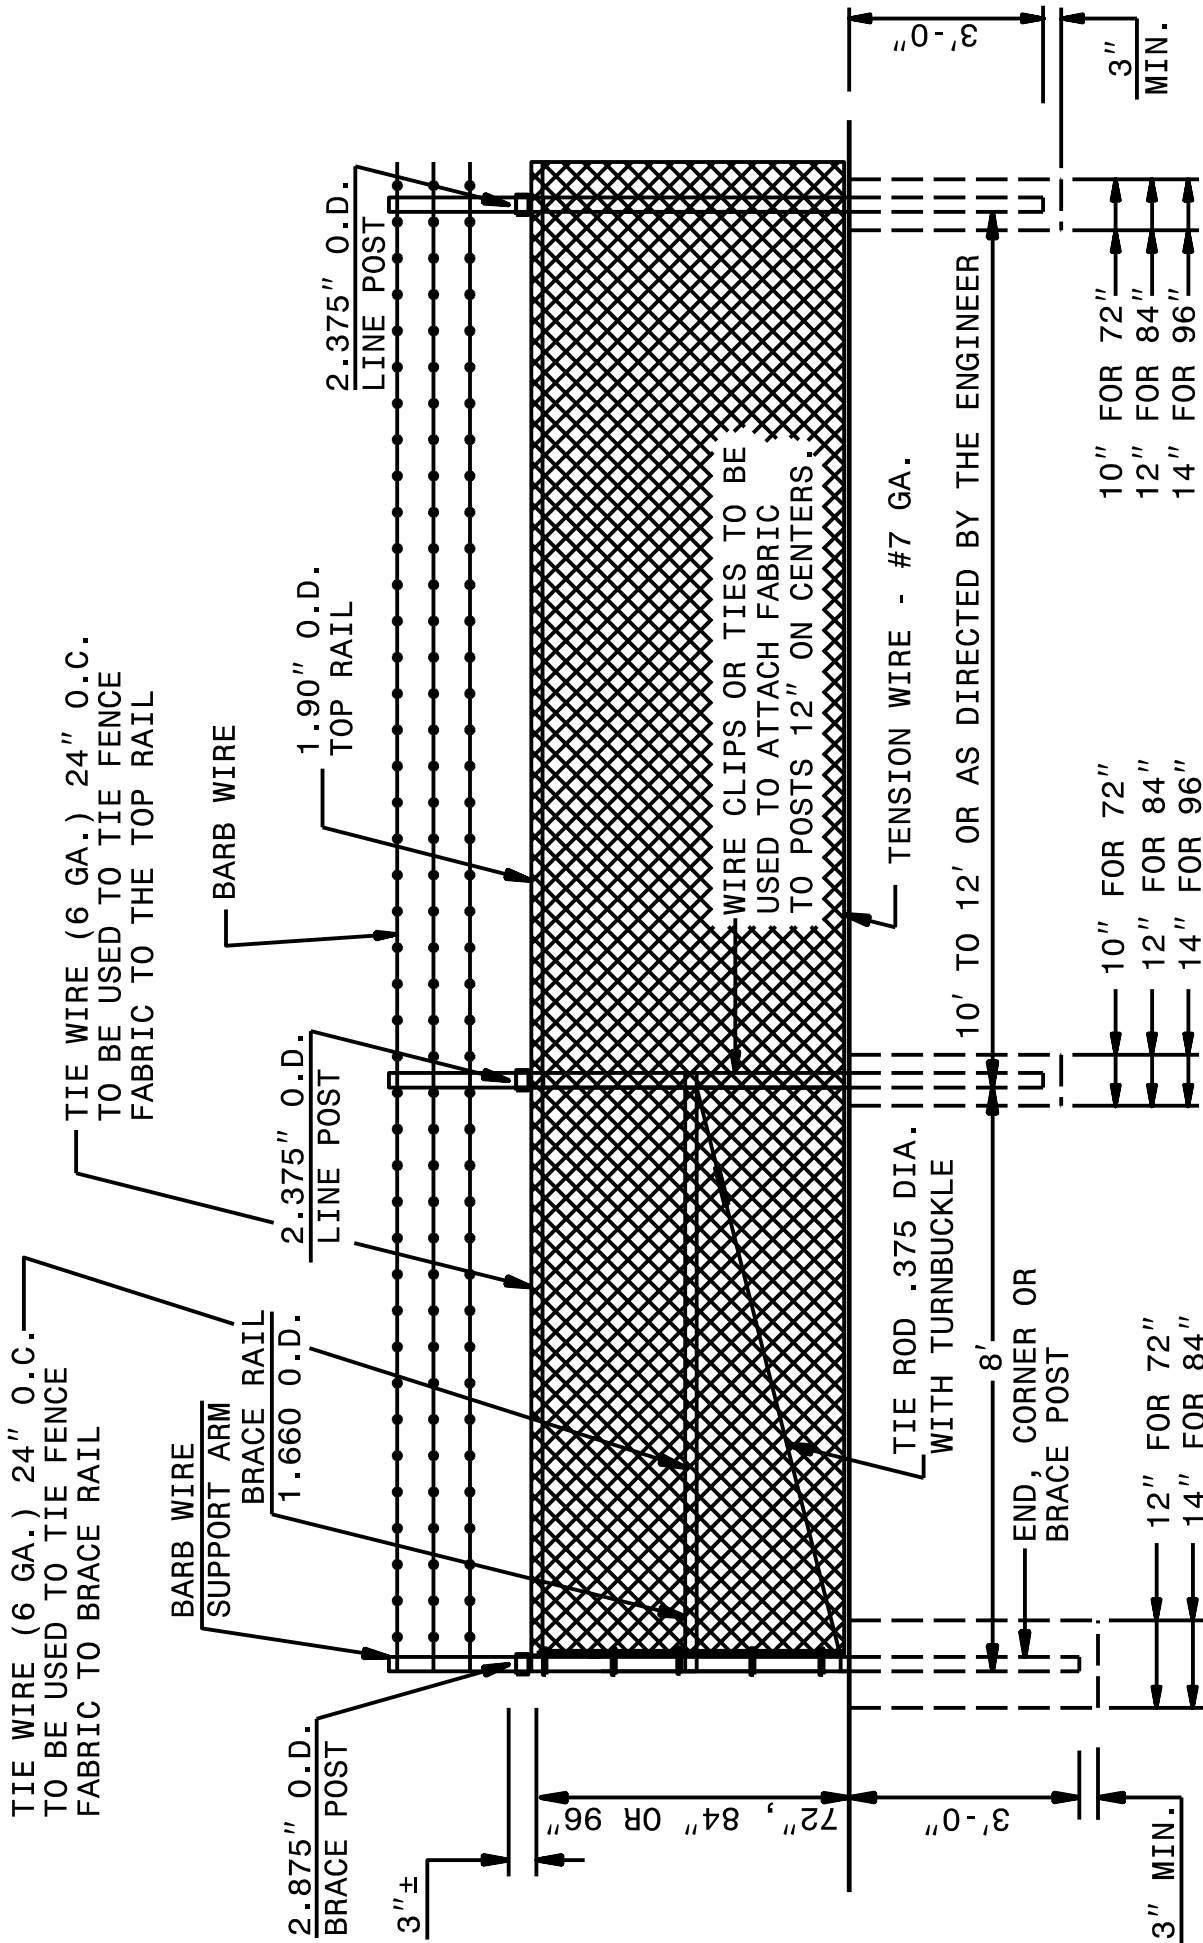
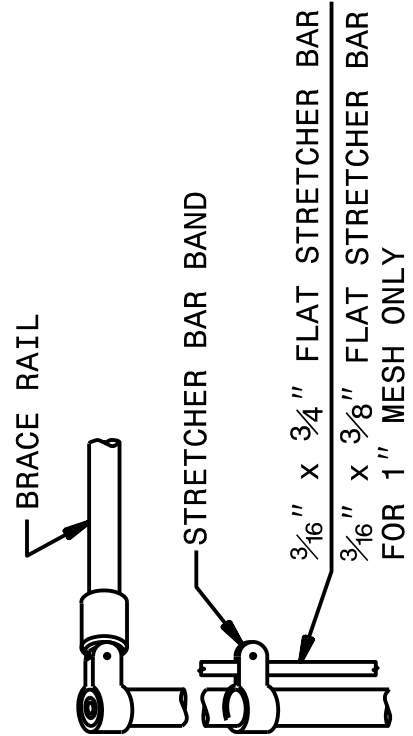


STATE OF  
NORTH CAROLINA  
DEPT. OF TRANSPORTATION  
DIVISION OF HIGHWAYS  
RALEIGH, N.C.

ENGLISH DETAIL DRAWING FOR  
**CHAIN LINK FENCE WITH BARBED WIRE**  
6', 7' AND 8' HEIGHT

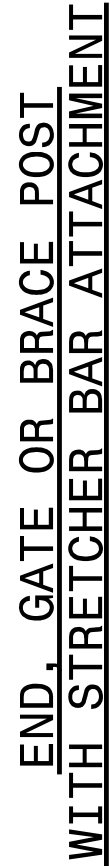


SHEET 1 OF 2

SHEET 1 OF 2  
fence4cJ

STATE OF  
NORTH CAROLINA  
DEPT. OF TRANSPORTATION  
DIVISION OF HIGHWAYS  
RALEIGH, N.C.

ENGLISH DETAIL DRAWING FOR  
**CHAIN LINK FENCE WITH BARBED WIRE**  
6', 7' AND 8' HEIGHT

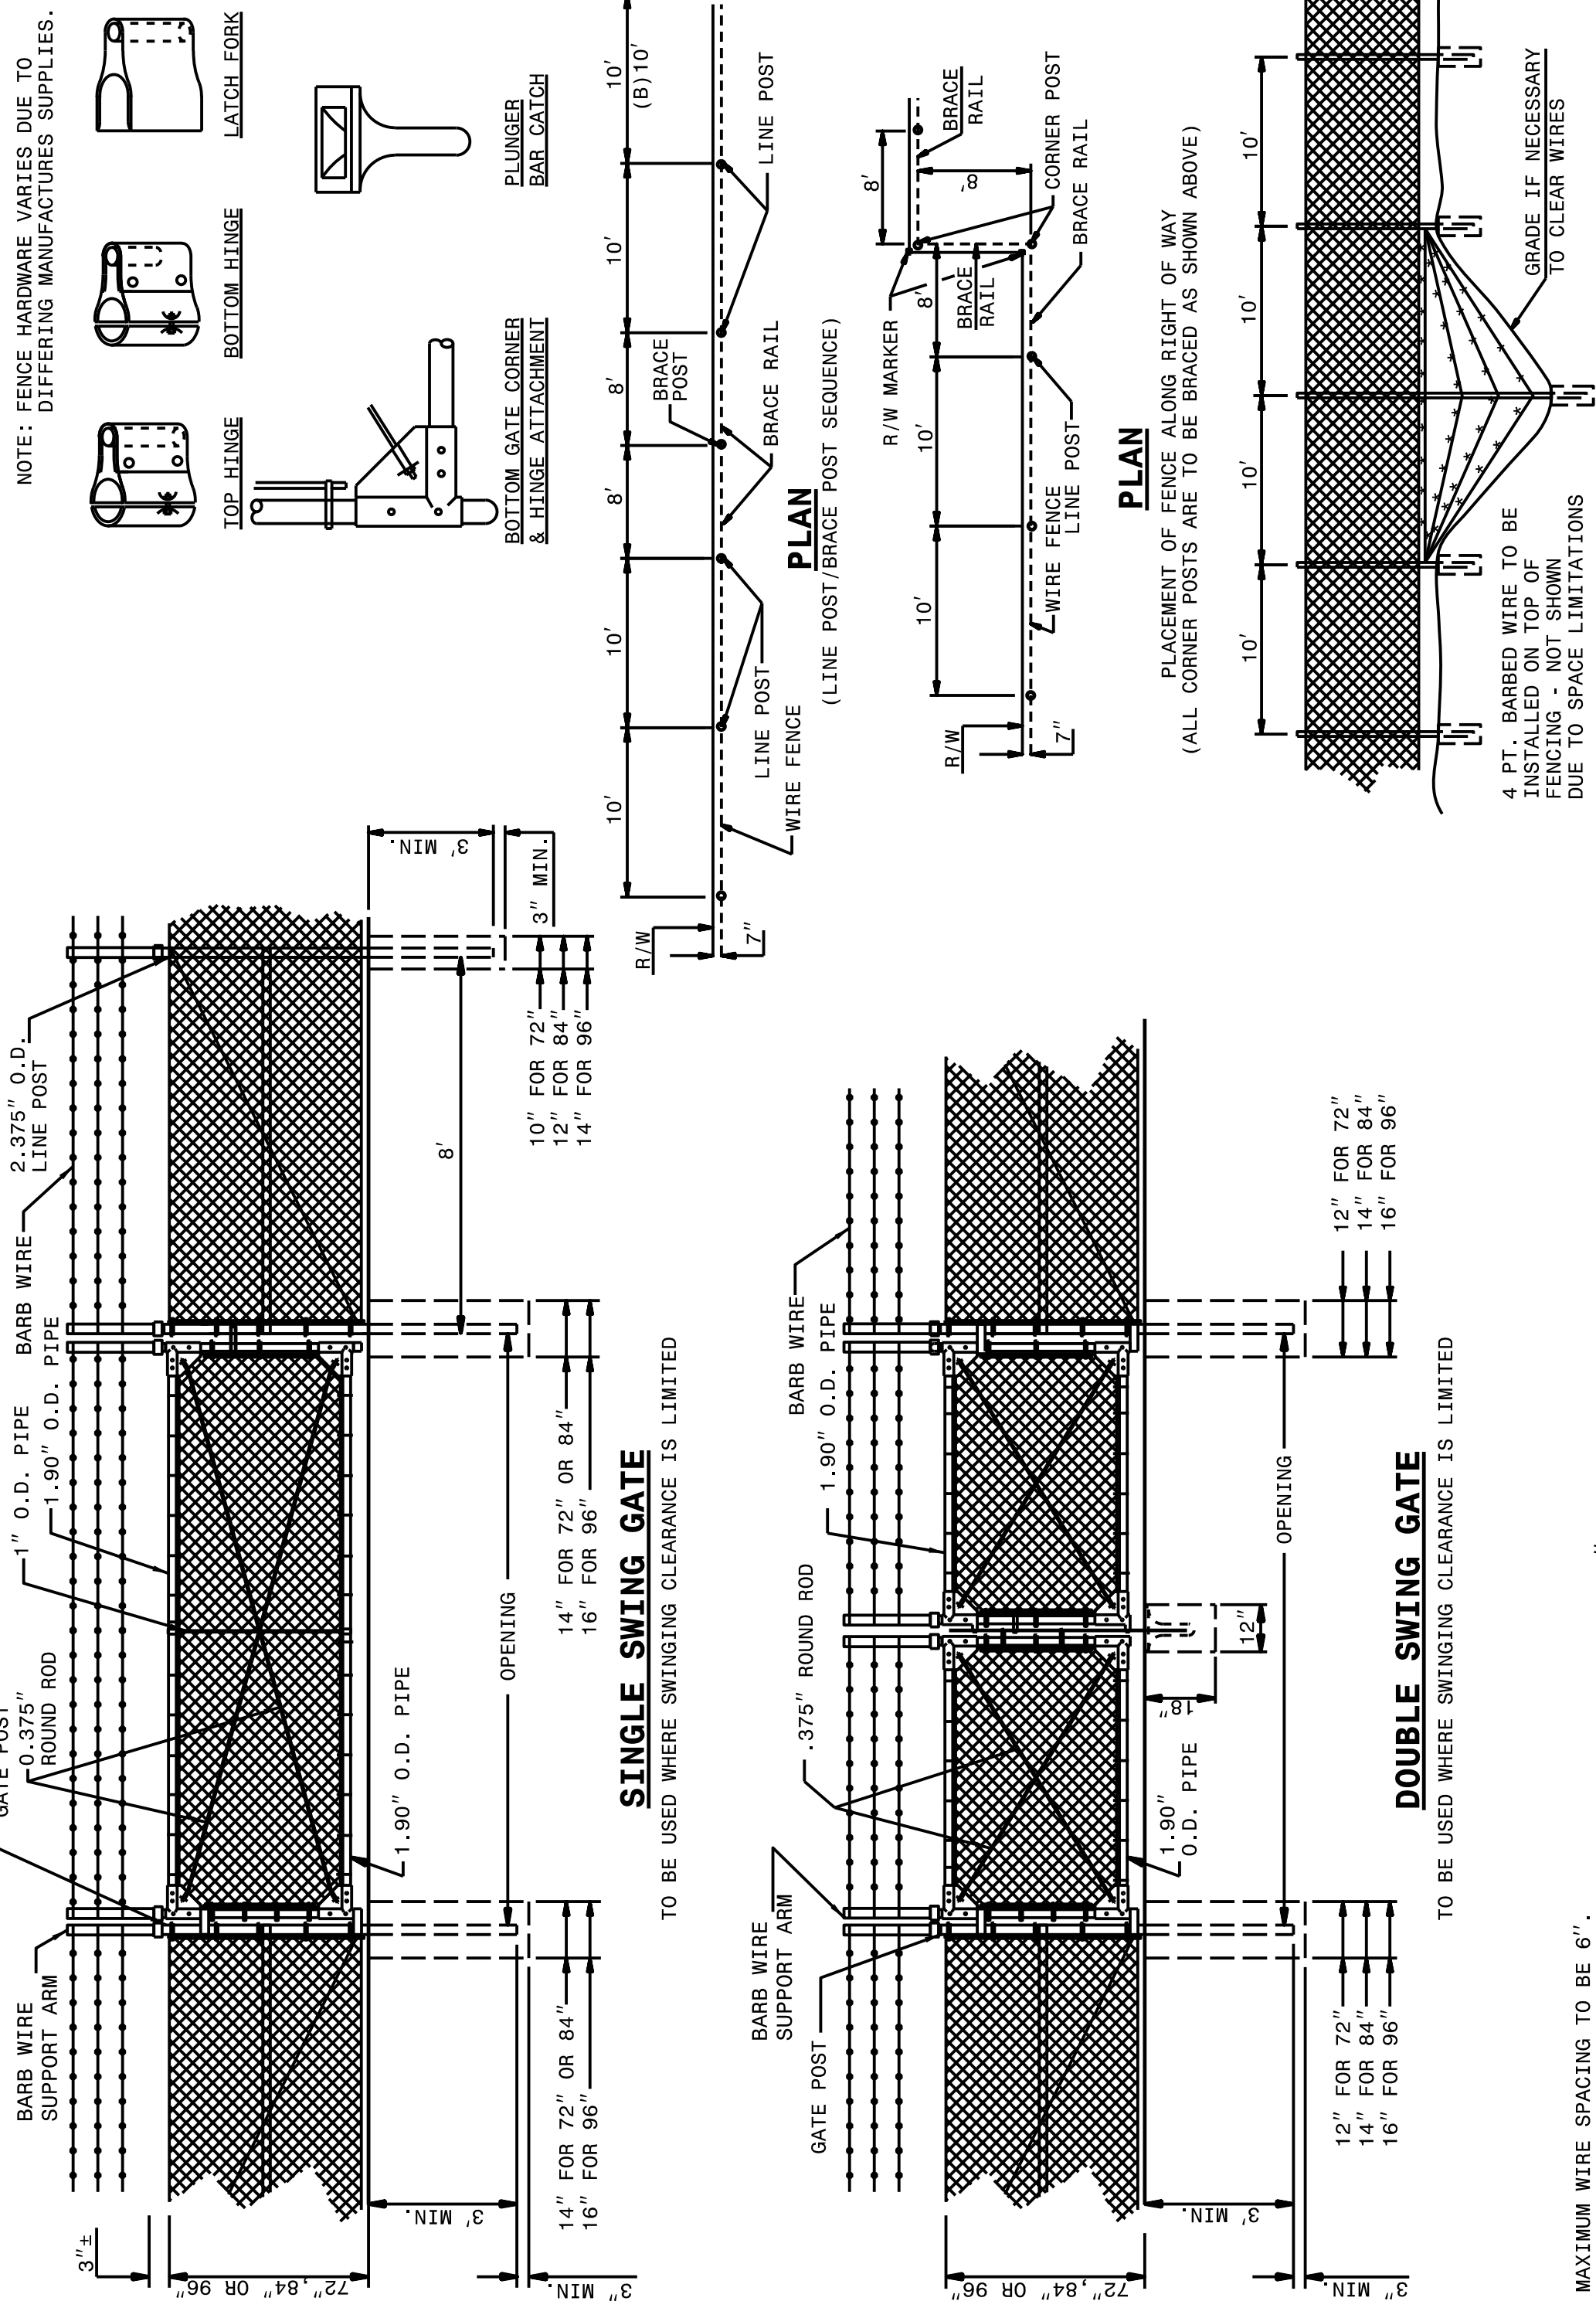

SHEET 2 OF 2

SHEET 2 OF 2  
fence4c1

BRACE POSTS SHALL BE ERRECTED BETWEEN LOWEST STRAND AND GROUND TO BE 6" MAXIMUM CLEARANCE BETWEEN LOWEST STRAND AND GROUND TO BE 6".