



5/28/99

8:45:08 AM
c:\pwworking\hmm\raill-transit\cor66165\d0171410\B5716-rdy.psh.plt.dgn

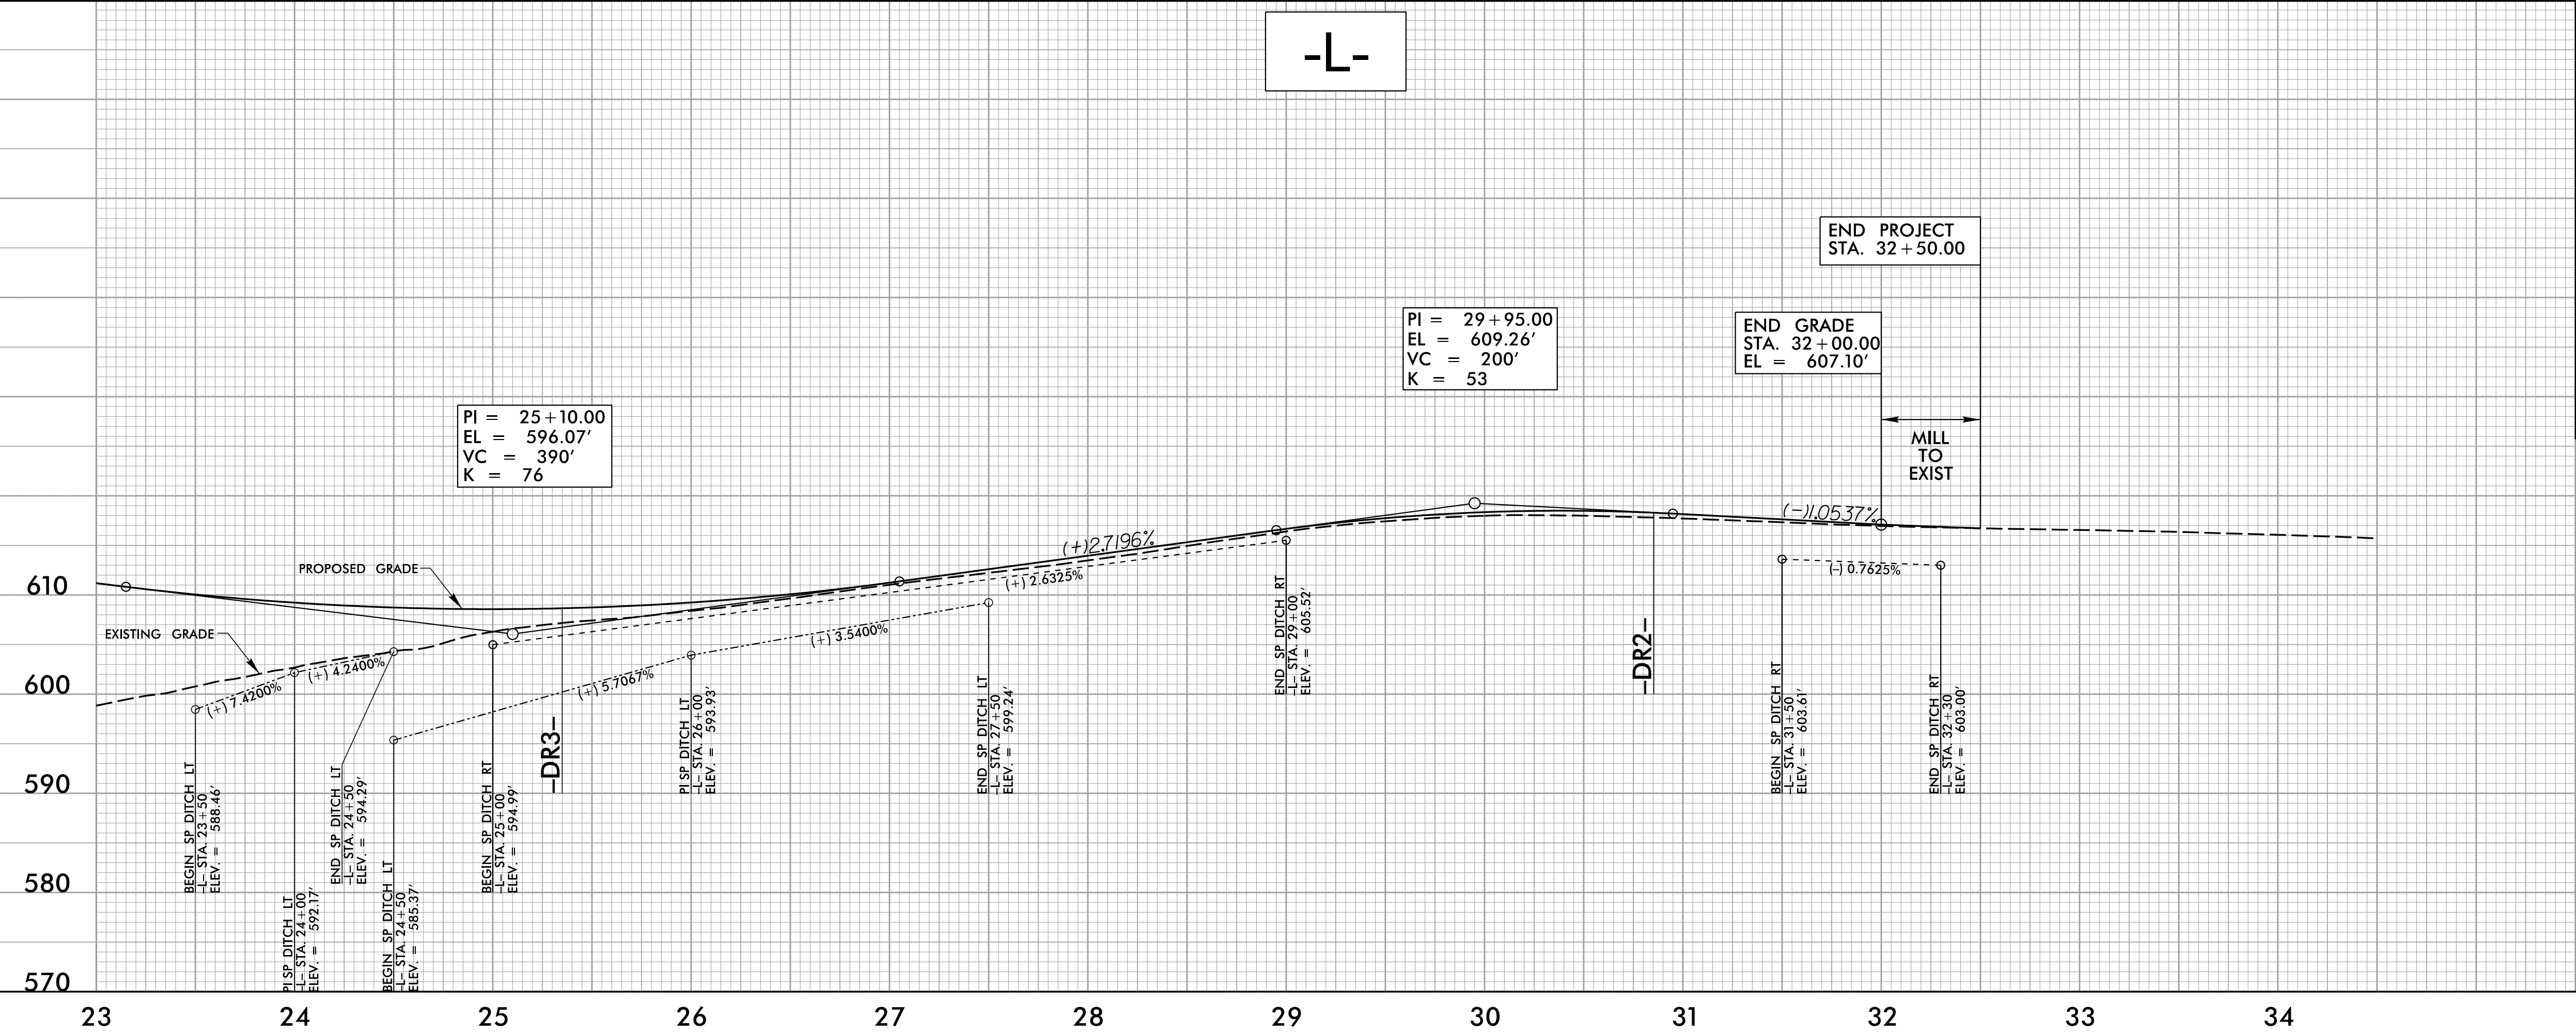


PROJECT REFERENCE NO. B-5716		SHEET NO. 7
ROADWAY DESIGN ENGINEER MOTT MACDONALD I & E, LLC LICENSE NO. F-0669	HYDRAULICS ENGINEER MOTT MACDONALD I & E, LLC LICENSE NO. F-0669	
DOCUMENT NOT CONSIDERED FINAL UNLESS ALL SIGNATURES COMPLETED		
Prepared in the Office of: M MOTT MACDONALD 930 Main Campus Drive, Suite 200 Raleigh, NC 27606 www.mottmac.com		
VERTICAL SCALE 5' 0 5' 10' 25'		HORIZONTAL SCALE 25' 0 25' 50'


FOR -L- PLAN SEE SHEET 5

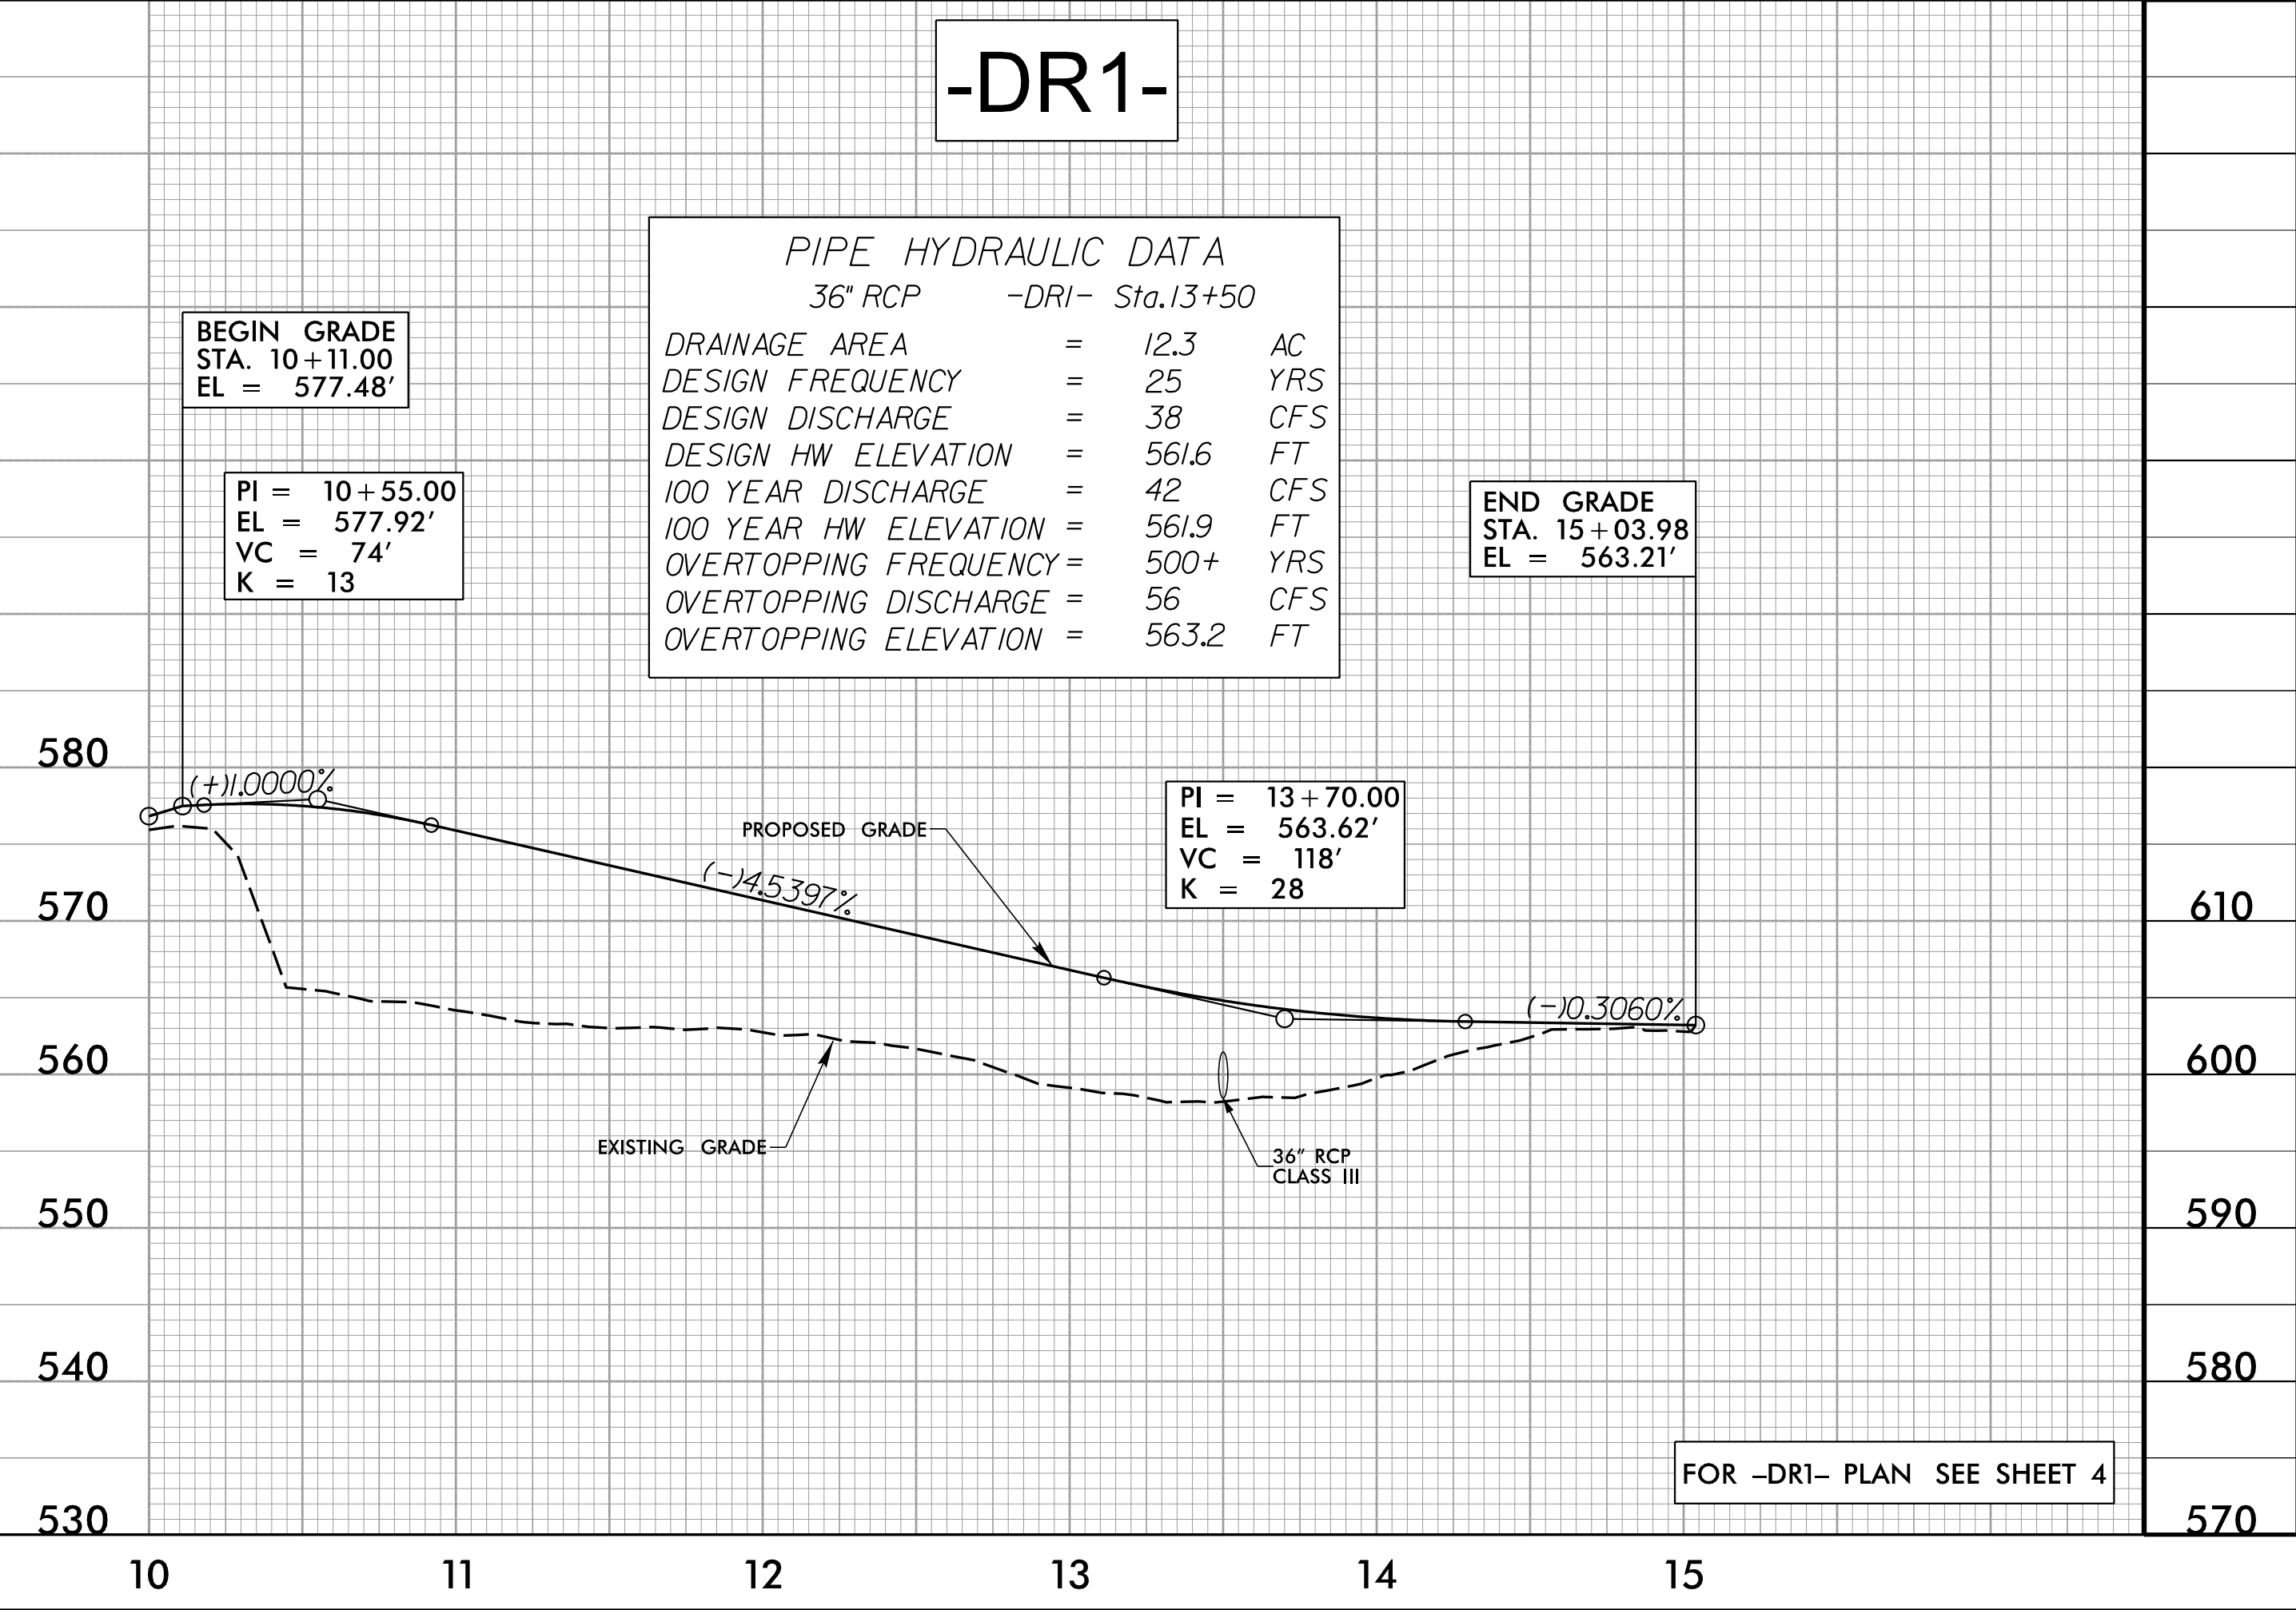

FOR -DR1- PLAN SEE SHEET 4

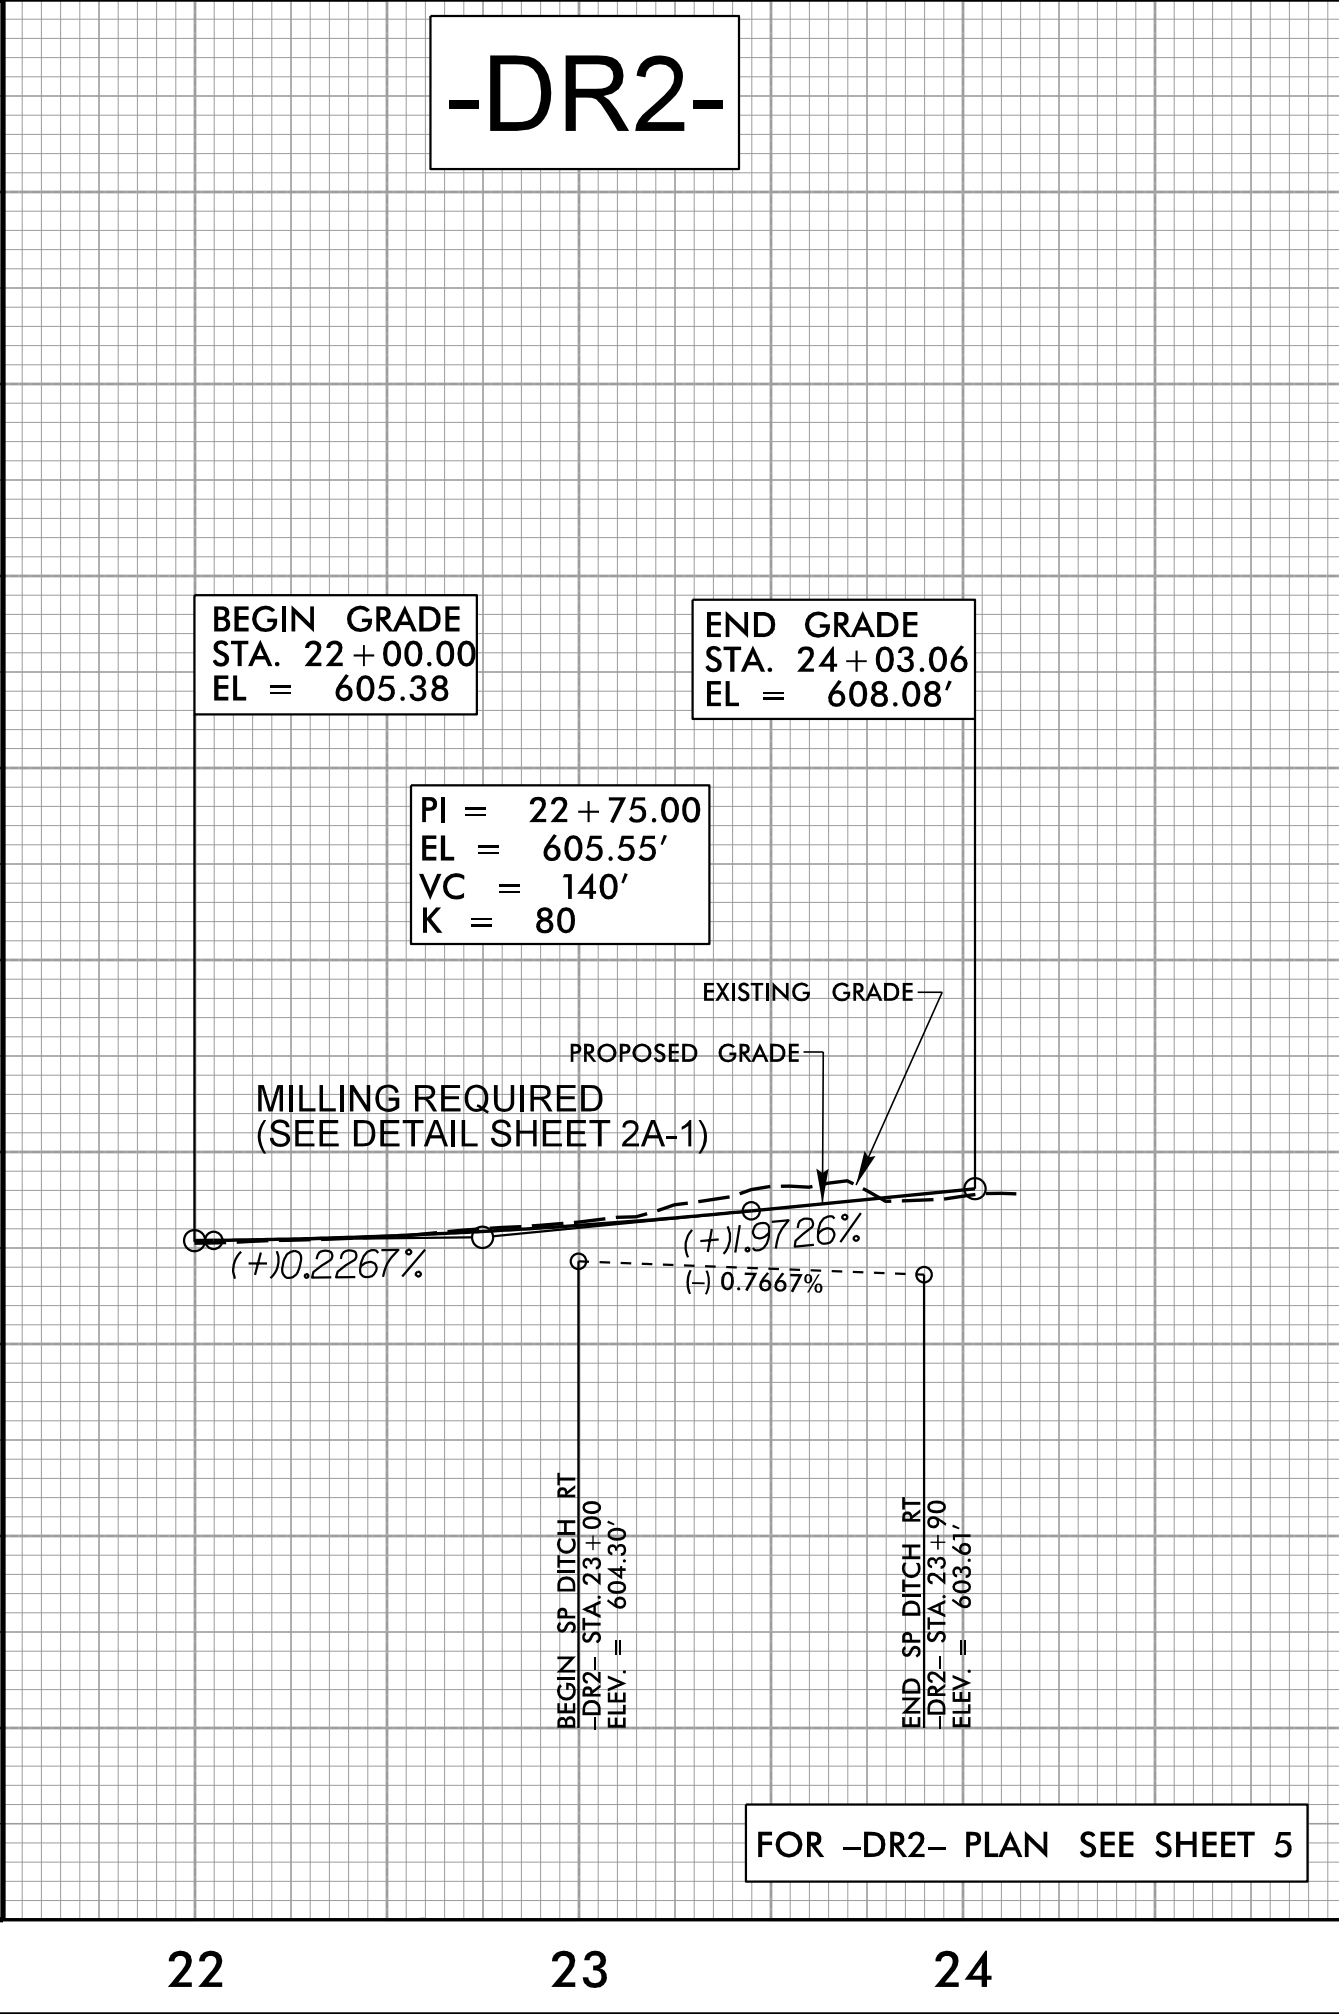

FOR -DR2- PLAN SEE SHEET 5

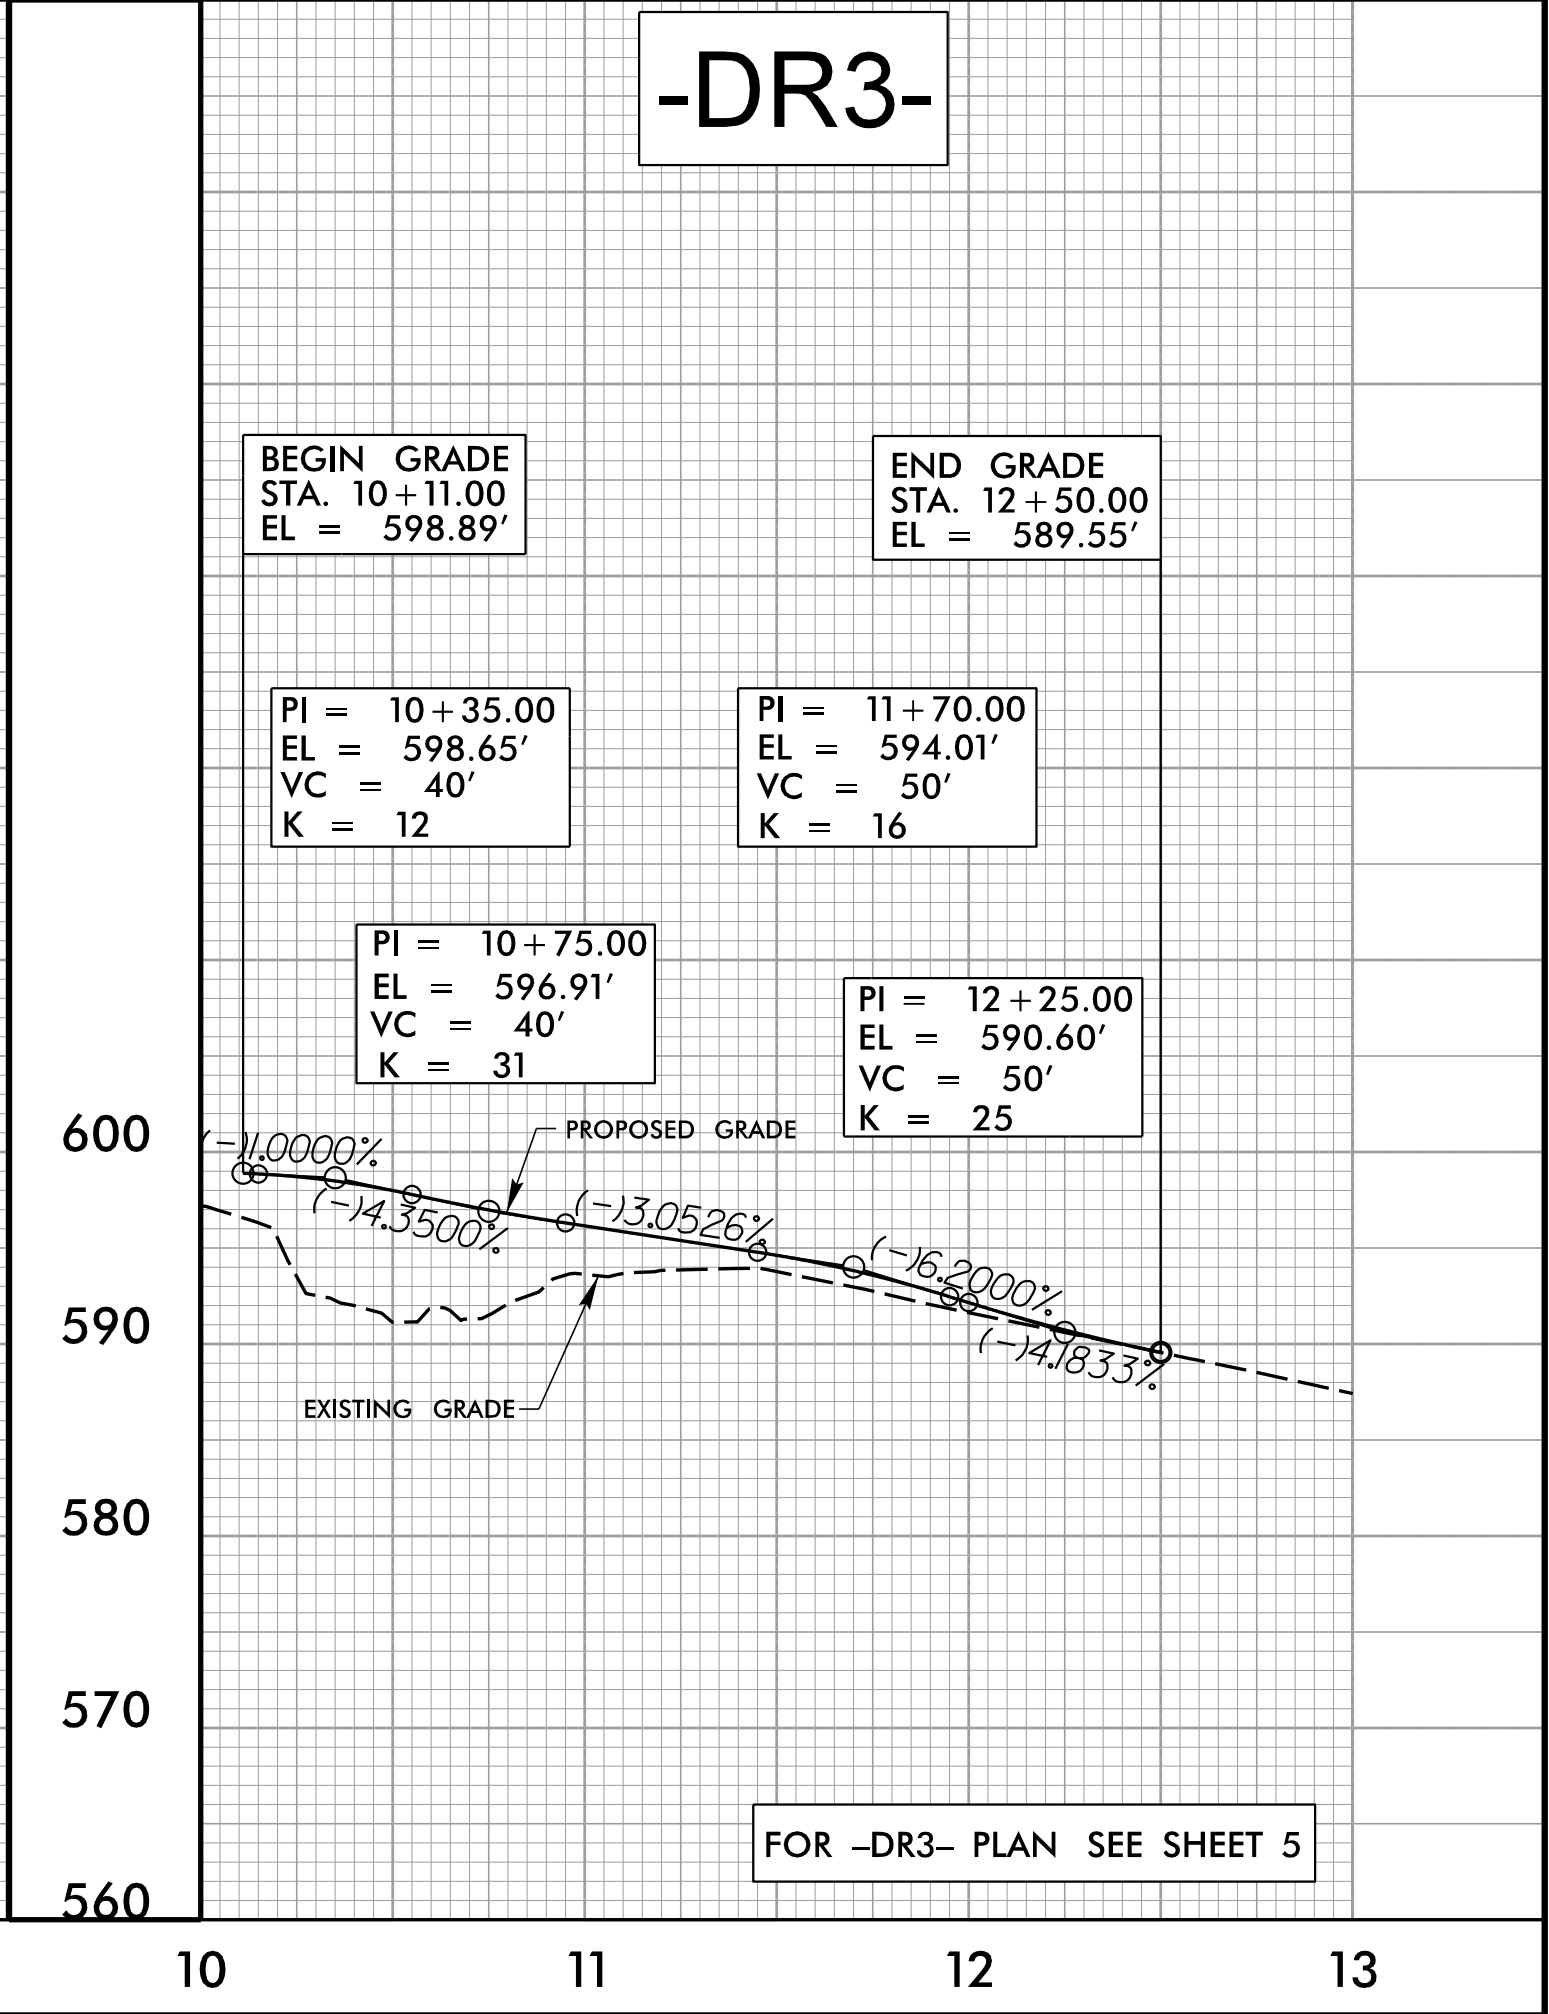

FOR -DR3- PLAN SEE SHEET 5