


09/08/99


TIP PROJECT: BR-0153

See Sheet 1A For Index of Sheets

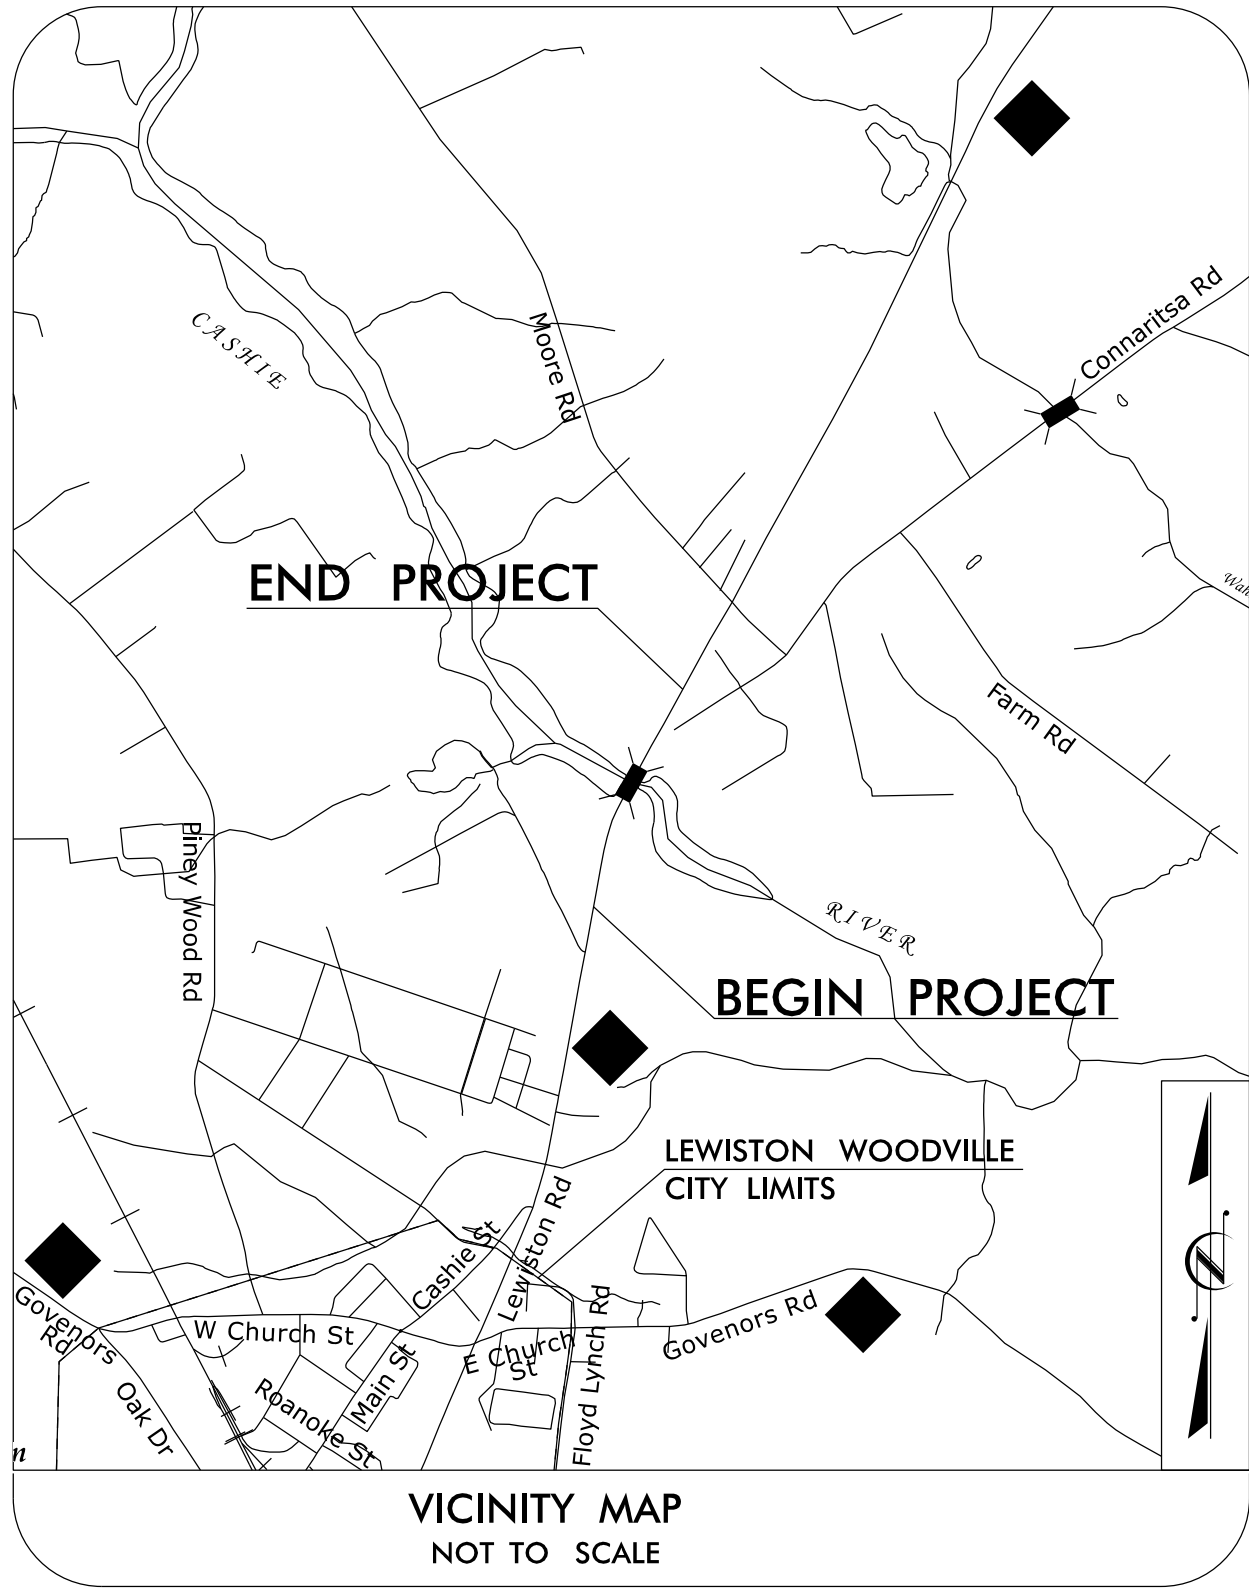


STATE OF NORTH CAROLINA
DIVISION OF HIGHWAYS
SURVEY CONTROL, EXISTING CENTERLINES,
RIGHT OF WAY, EASEMENTS AND PROPERTY TIES
BERTIE COUNTY


STATE	STATE PROJECT REFERENCE NO.	SHEET NO.	TOTAL SHEETS
N.C.	BR-0153	RW01	8

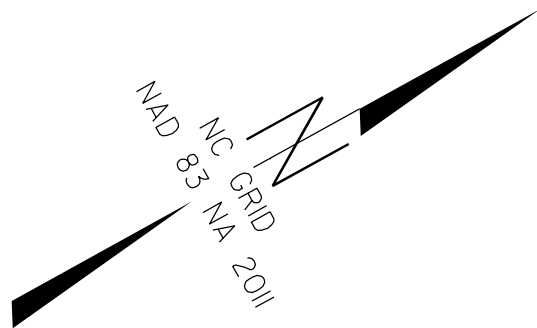

BEGIN TIP PROJECT BR-0153
-L- STA. 15+00.00

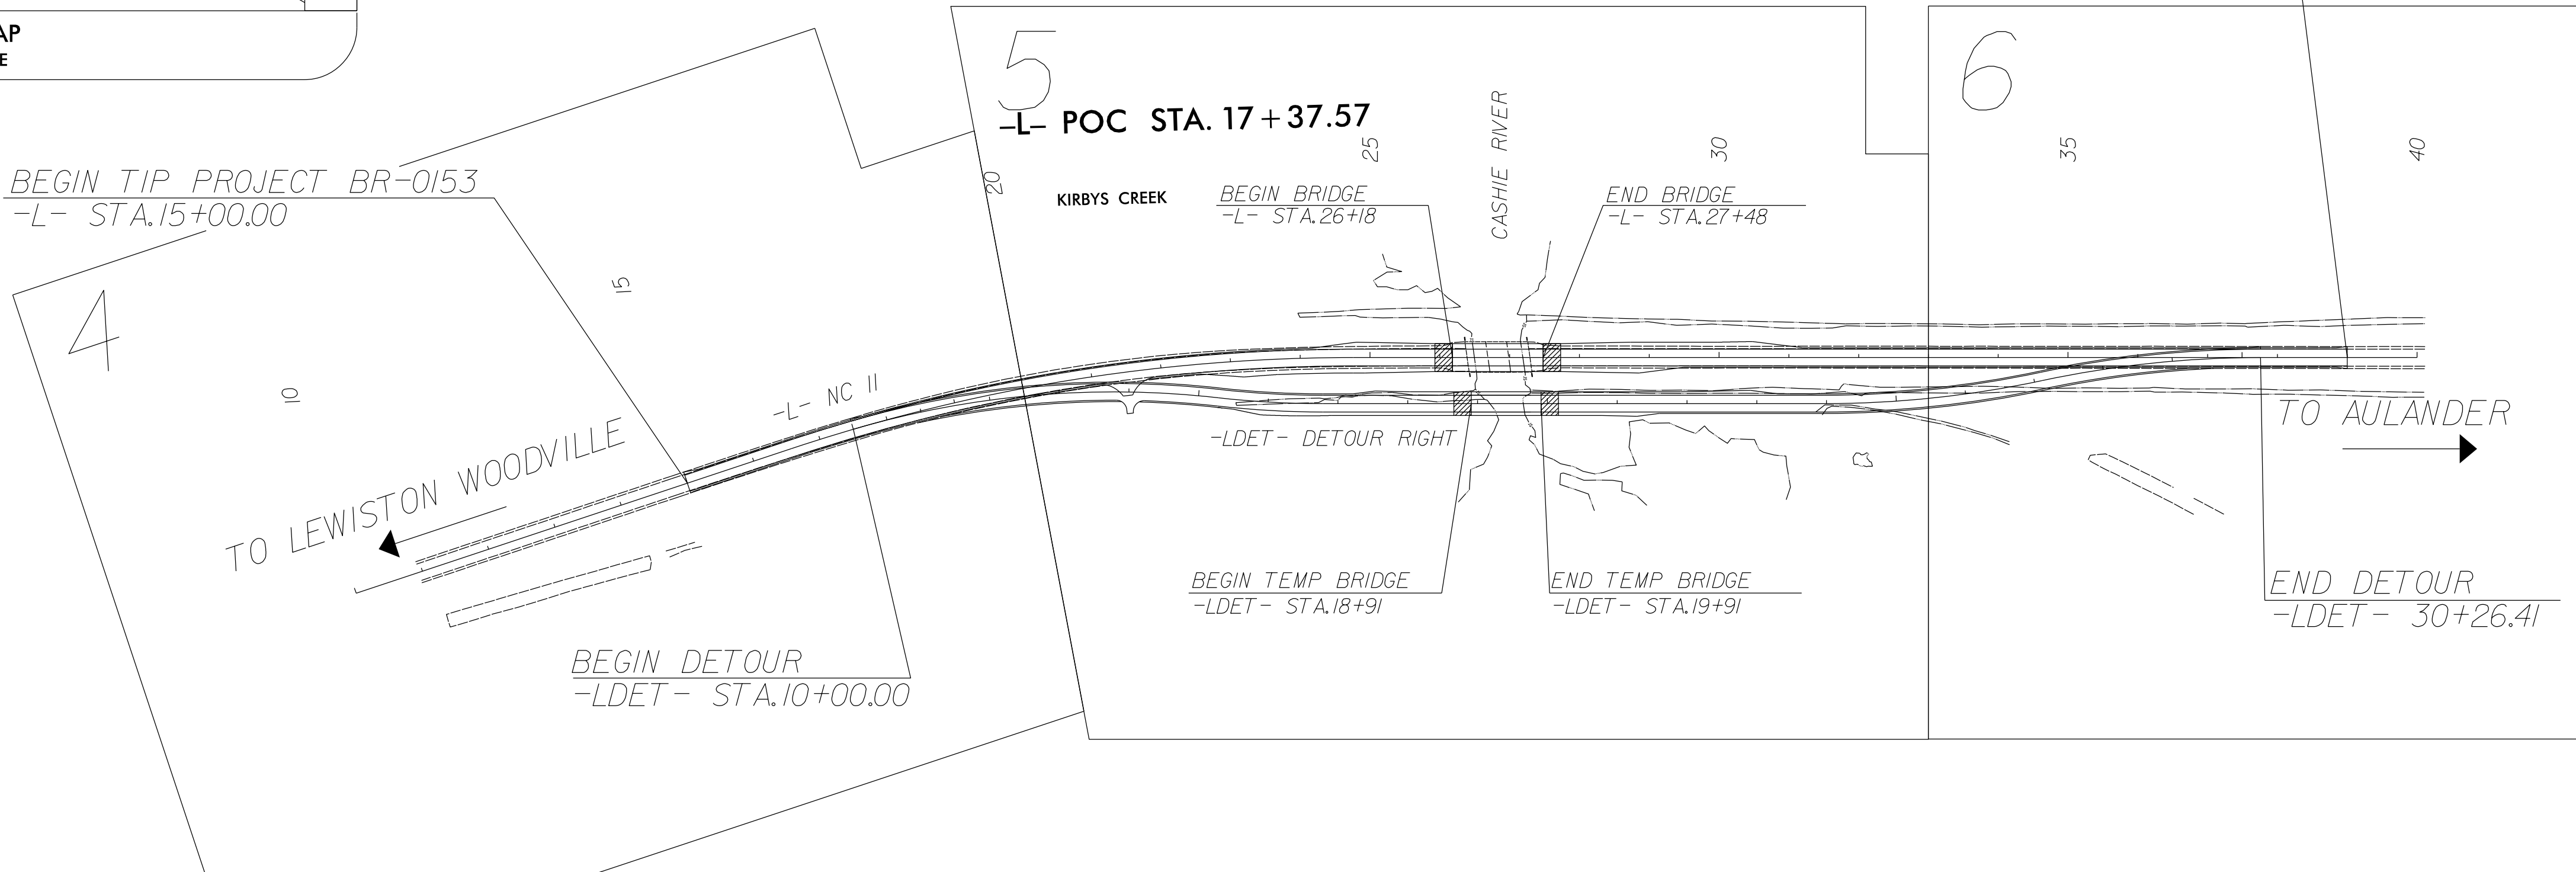

END TIP PROJECT BR-0153
-L- STA. 39+00.00

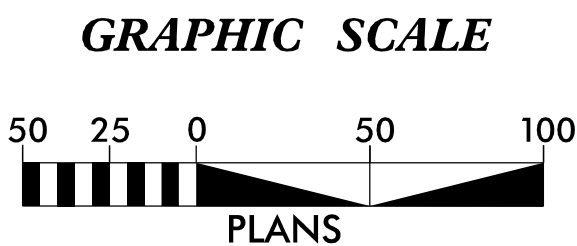

DATUM DESCRIPTION
THE LOCALIZED COORDINATE SYSTEM DEVELOPED FOR THIS PROJECT IS BASED ON THE STATE PLANE COORDINATES ESTABLISHED BY NCDOT FOR MONUMENT "PANEL 4" WITH NAD 83/NA 2011 STATE PLANE GRID COORDINATES OF NORTHING: 875,735.4738(ft) EASTING: 2,541,603.7887(ft) ELEVATION: 58.7200(ft) THE AVERAGE COMBINED GRID FACTOR USED ON THIS PROJECT (GROUND TO GRID) IS: 0.9999960535 THE N.C. LAMBERT GRID BEARING AND LOCALIZED HORIZONTAL GROUND DISTANCE FROM "PANEL 4" TO -L- STATION 15+00.00 IS S 18°06'18.77" W 811.55(ft) ALL LINEAR DIMENSIONS ARE LOCALIZED HORIZONTAL DISTANCES VERTICAL DATUM USED IS NAVD 88

Prepared in the Office of:

Location and Surveys
Division 1
1300 US HWY 64 W
Plymouth, NC 27962

2024 STANDARD SPECIFICATIONS

RIGHT OF WAY DATE:
10/15/2024

LETTING DATE:
9/16/2025

PROFESSIONAL LAND
SURVEYOR



SIGNATURE:
[Signature]

Date:
12/17/2024

