

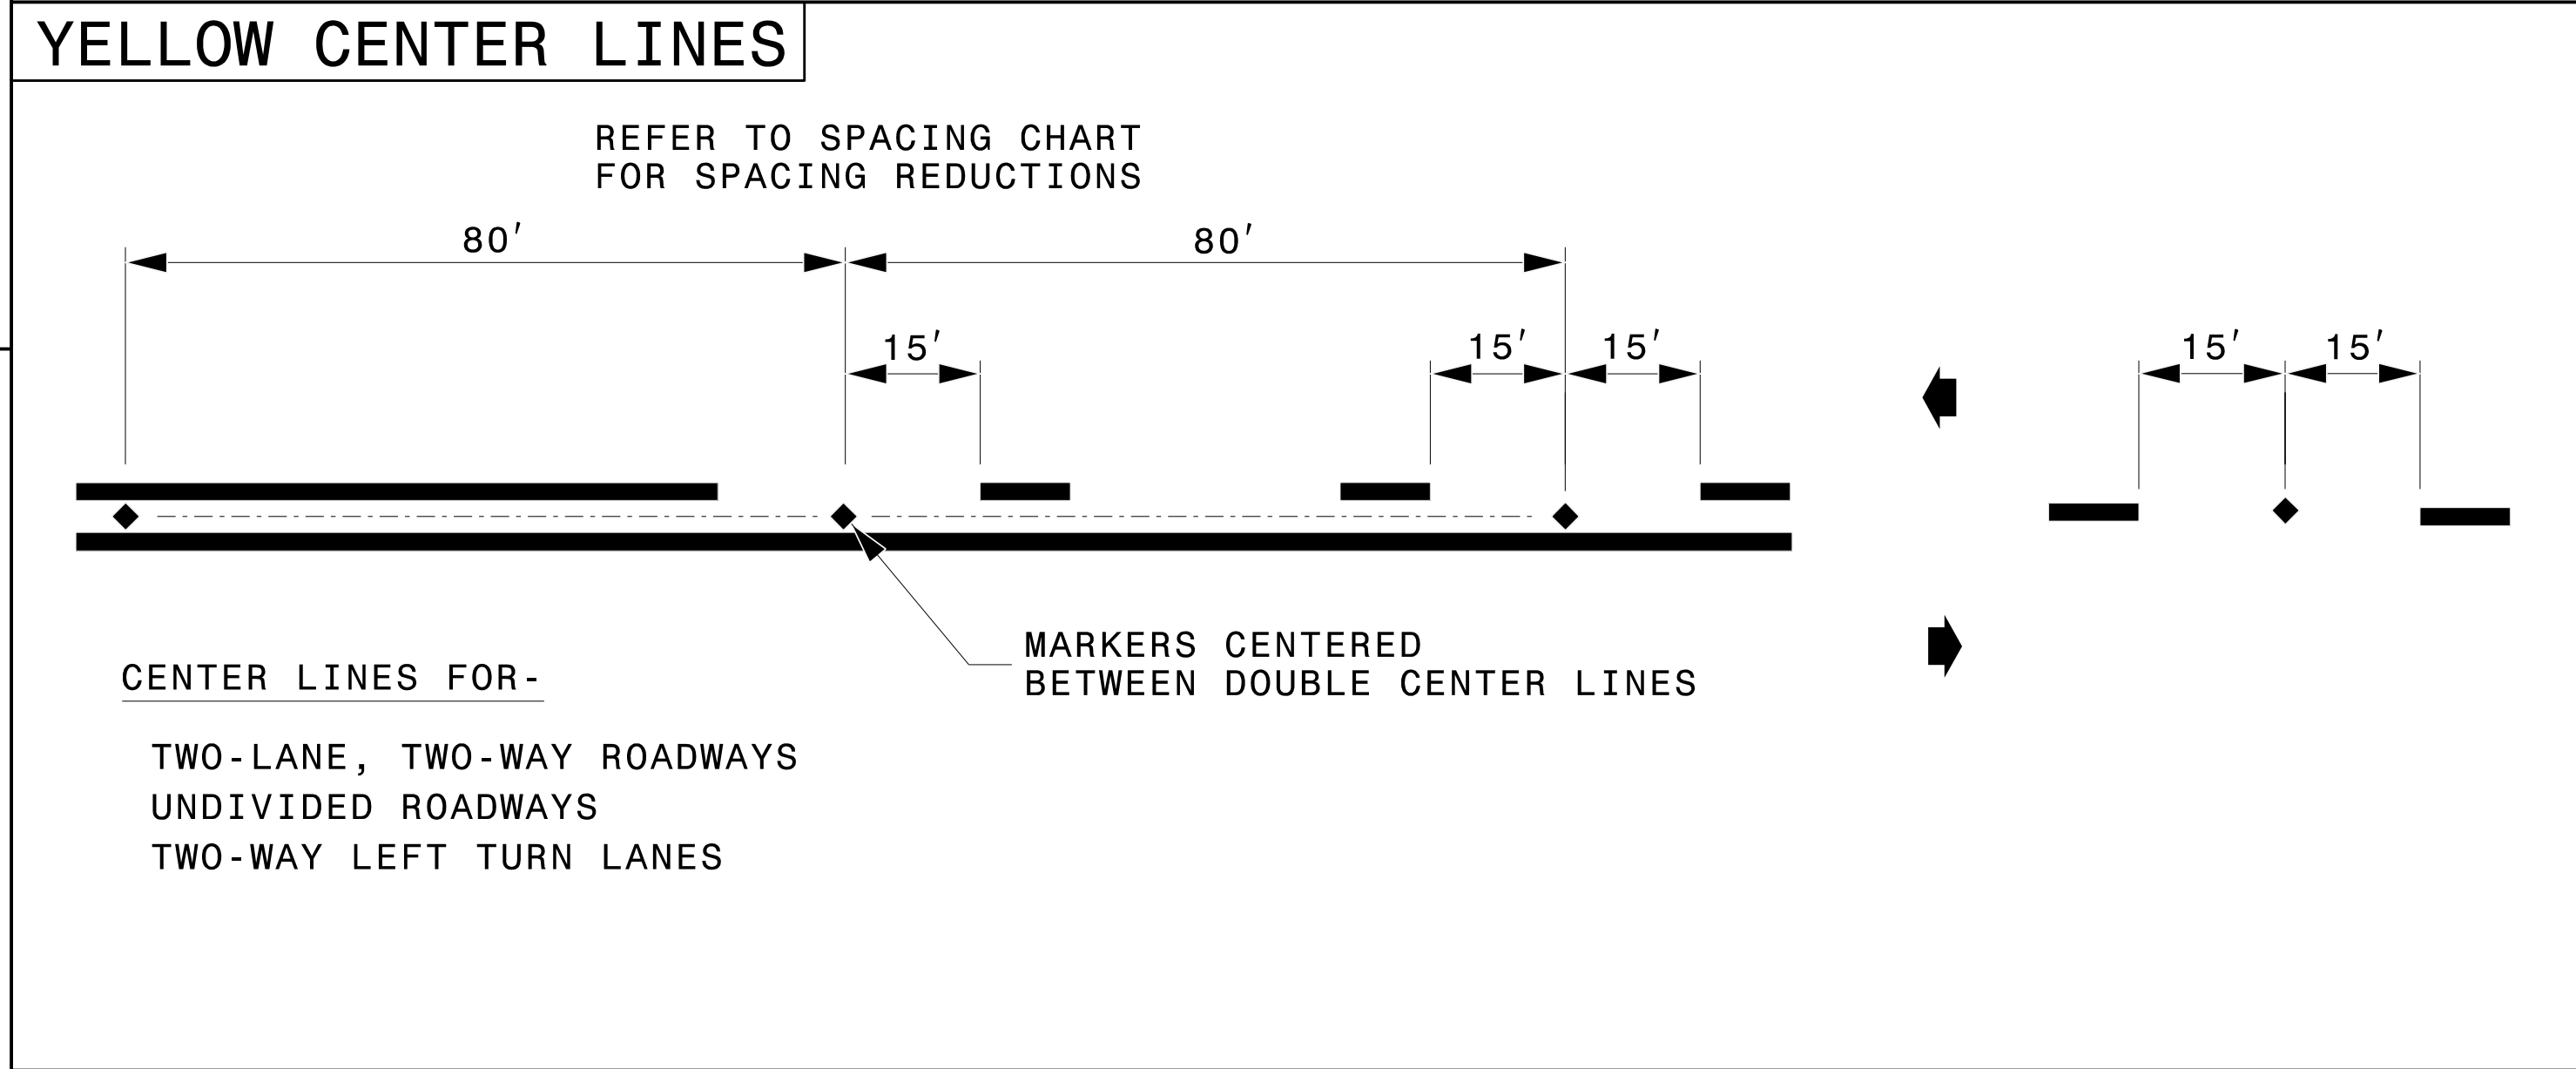


STATE OF
NORTH CAROLINA
DEPT. OF TRANSPORTATION
DIVISION OF HIGHWAYS
RALEIGH, N.C.

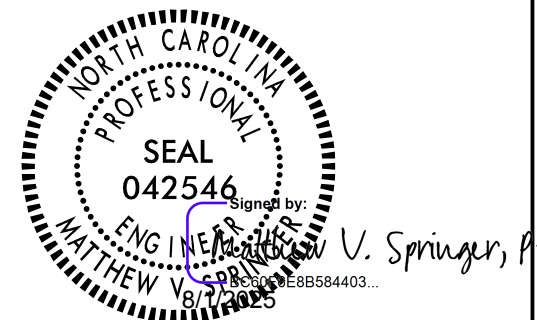

ROADWAY DETAIL DRAWING FOR **RAISED PAVEMENT MARKERS** INSTALLATION SPACING

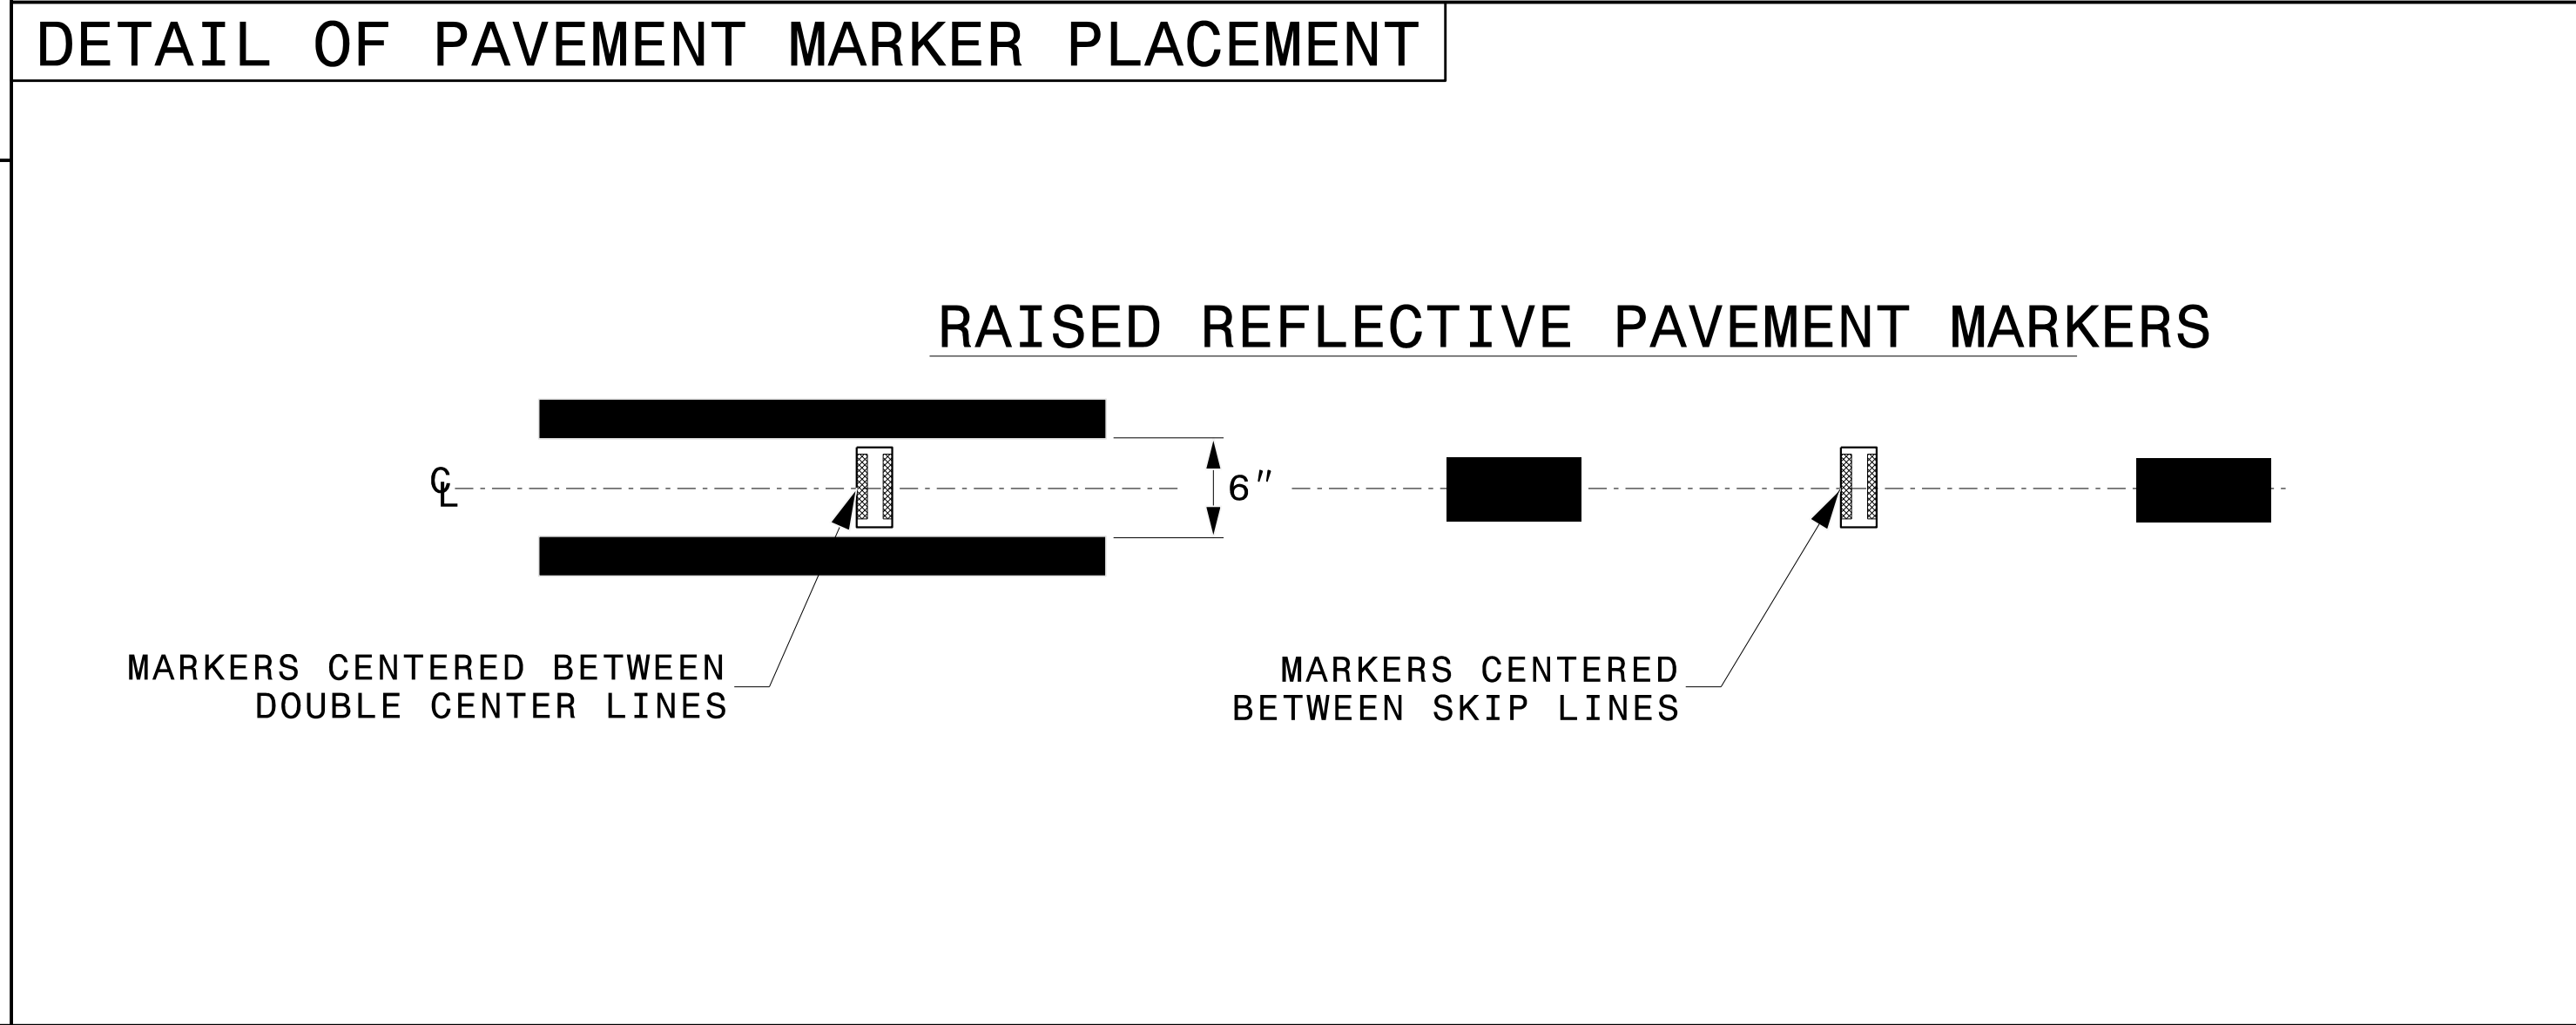

SHEET 2 OF 3
1250D01