




REVISIONS

MATCH LINE -L- STA. 33+00
SEE SHEET PMP-4

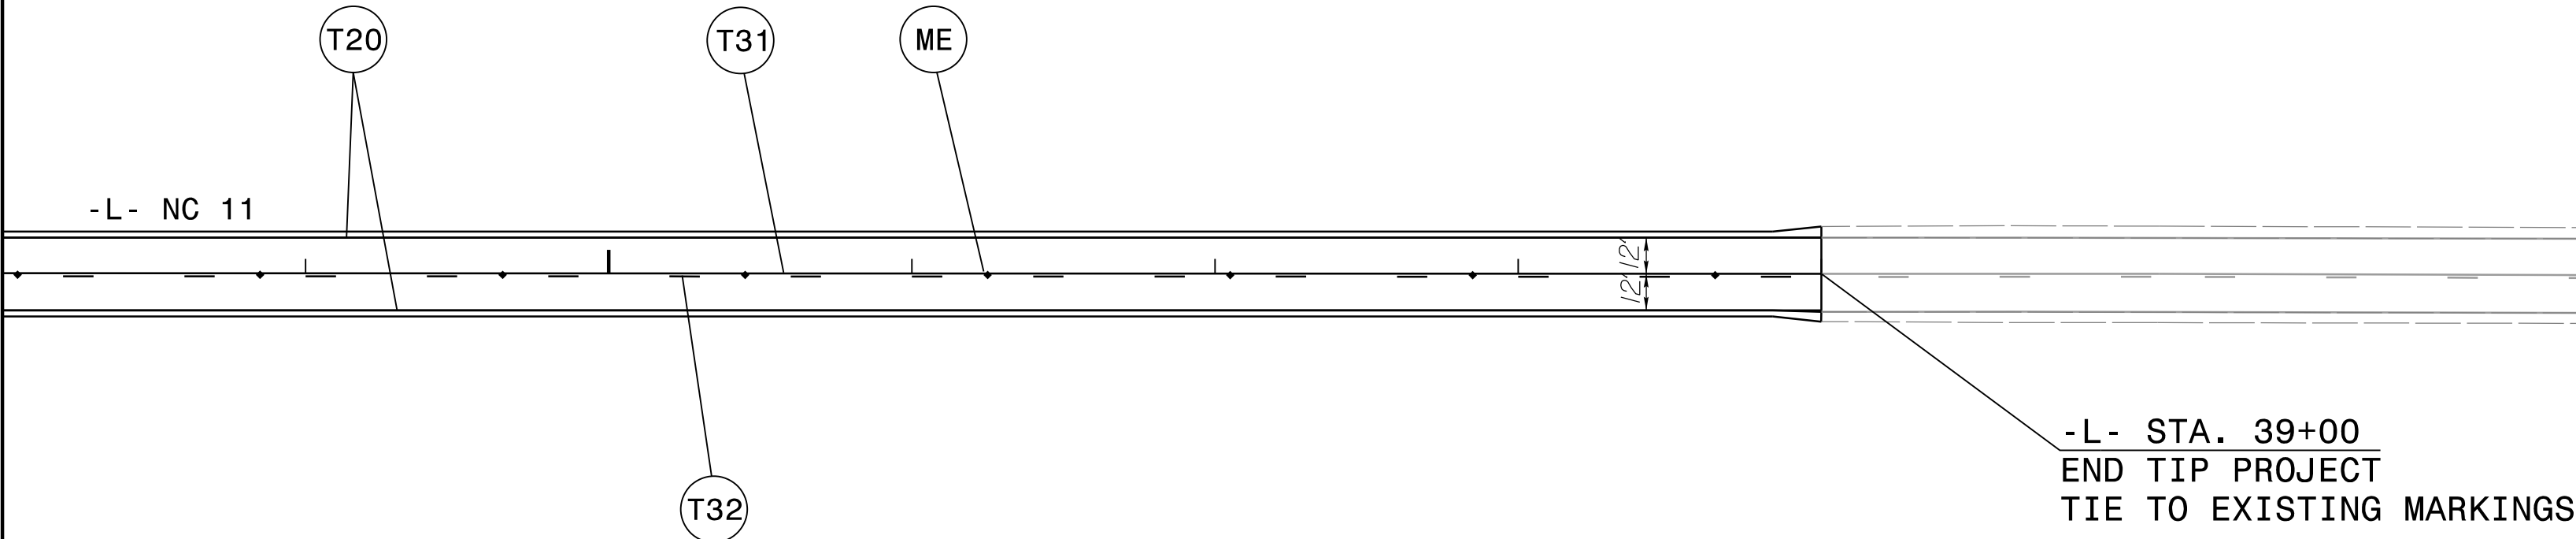

-L- STA. 39+00
END TIP PROJECT
TIE TO EXISTING MARKINGS

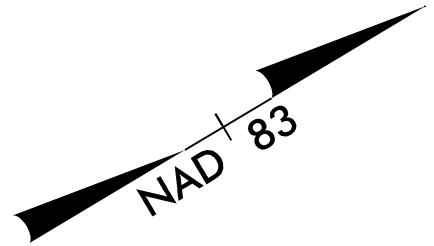

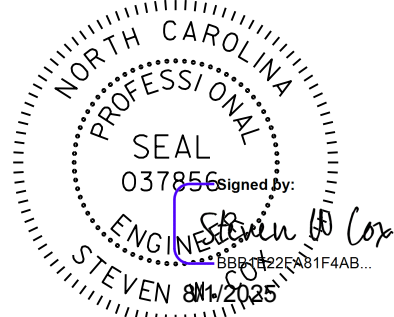TIP NO. BR-0153	SHEET NO. PMP-5
APPROVED: _____	
DATE: _____	
SEAL 	
DOCUMENT NOT CONSIDERED FINAL UNLESS ALL SIGNATURES COMPLETED	

\$\$\$\$\$SYTIME\$\$\$\$\$
I:\CPN\PM\BR-0153_PMP-L-psn3.dgn
USER:qpt130m



Prepared In the Office of:

NC FIRM LICENSE No: F-1320
8000 REGENCY PARKWAY, STE 175
CARY, NC 27518
(984) 275-2490

PAVEMENT MARKING DETAILS