



5/14/99


A	12" CONCRETE TRUCK APRON
C1	1½" S9.5C
C2	3" S9.5C
C3	VAR. S9.5C
D1	4" I19.0C
D2	VAR. I19.0C
E1	4" B25.0C
E2	VAR. B25.0C
R1	2'x6" CURB
R2	1'x6" CURB
R3	EXPRES. GUTTER
R4	9" x 18" Curb
S	4" SIDEWALK
T	EARTH MATERIAL
U	EXIST. PAVEMENT
V1	MILL 1½" DEPTH
V2	MILL 3" DEPTH
W1	WEDGING

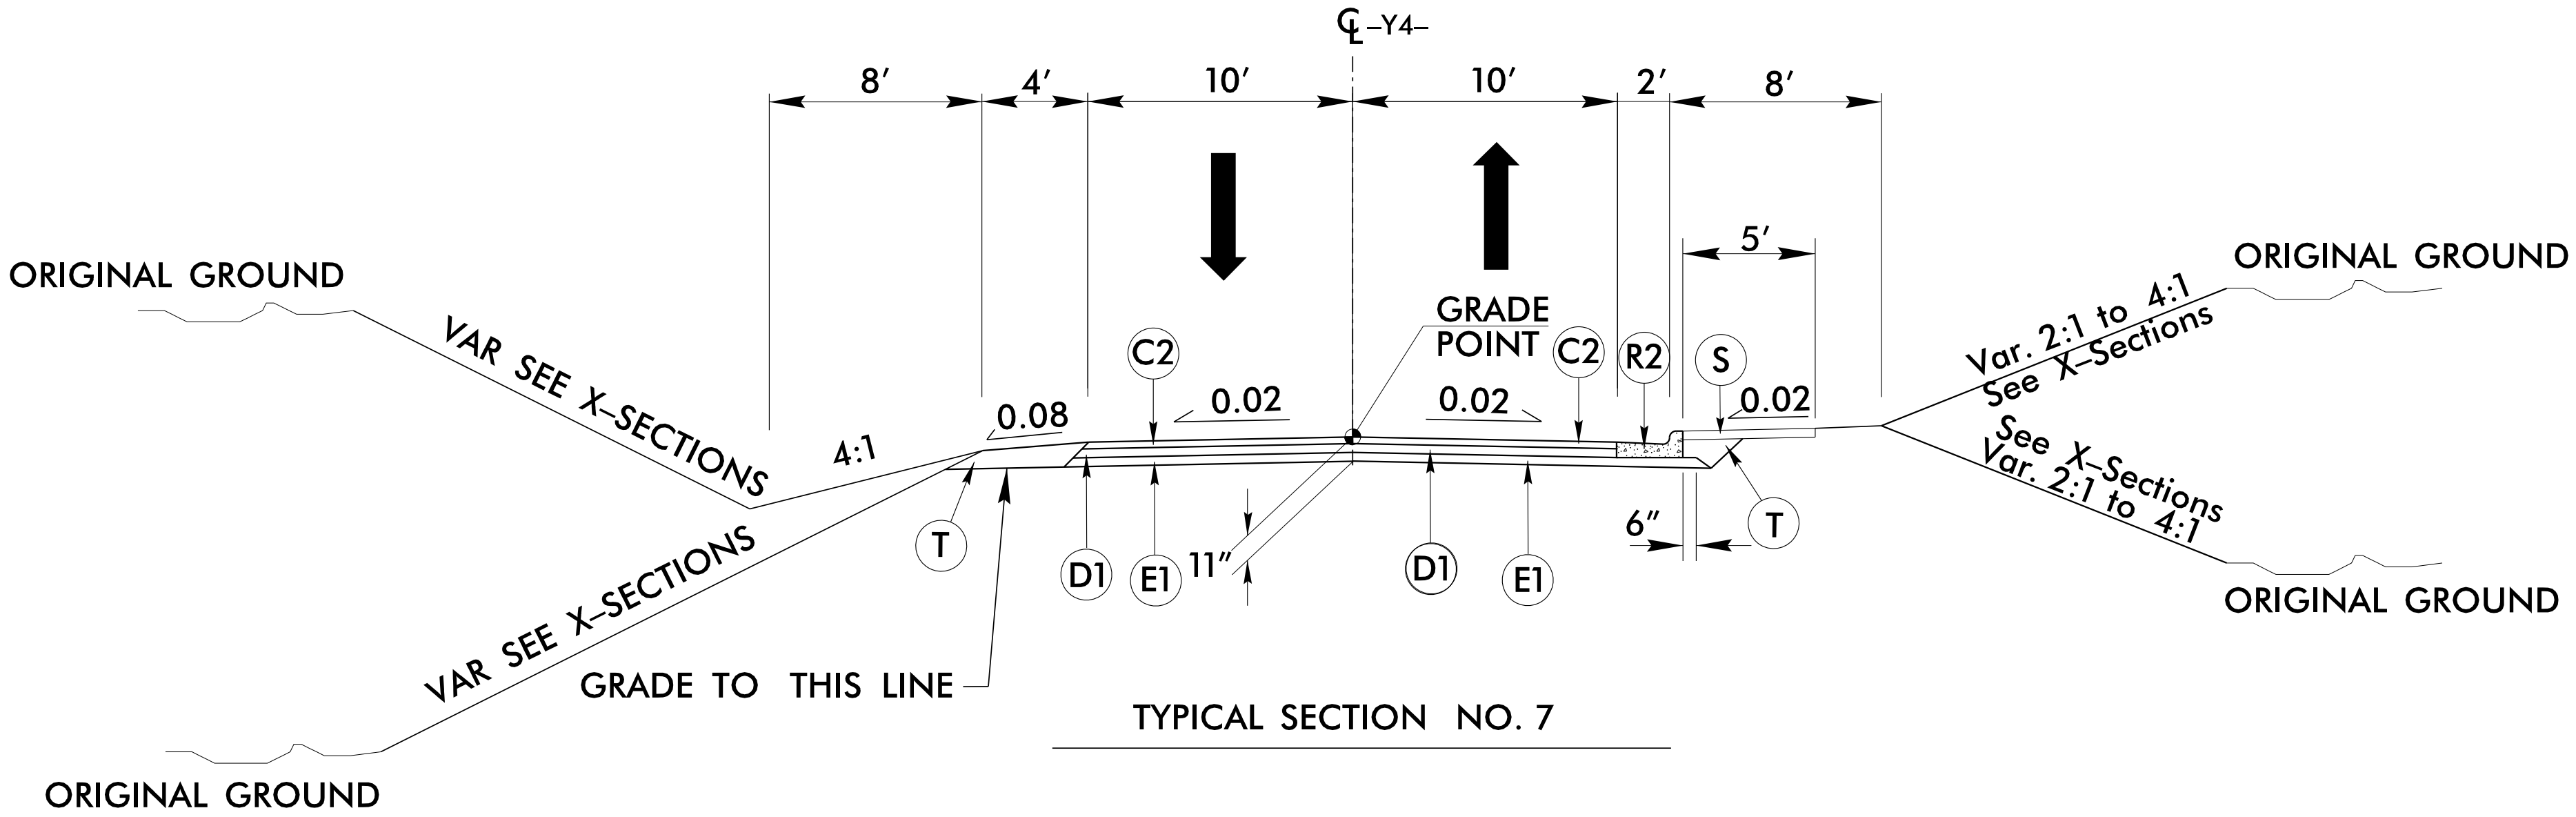

USE TYPICAL SECTION NO. 7
-Y4- STA 41+35.00 TO 42+98.44

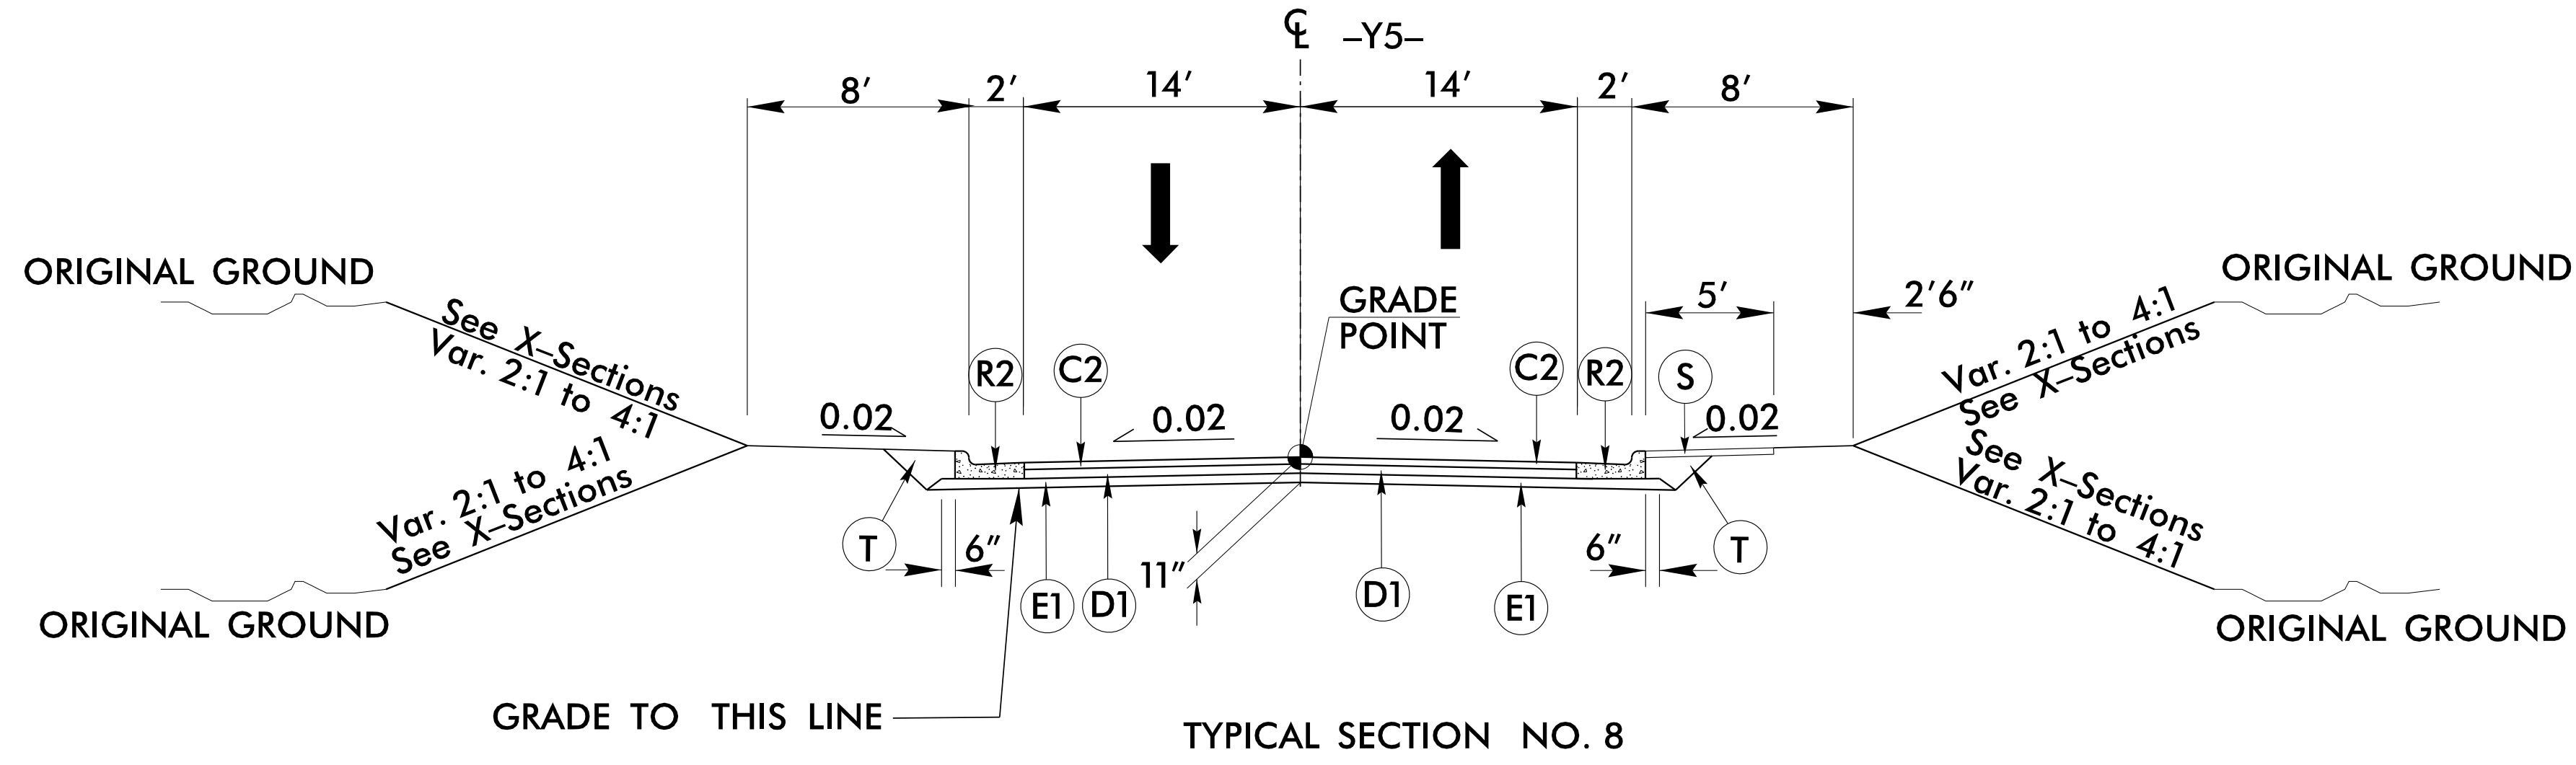

USE TYPICAL SECTION NO. 8
-Y5- STA 10+25.00 TO 11+64.15

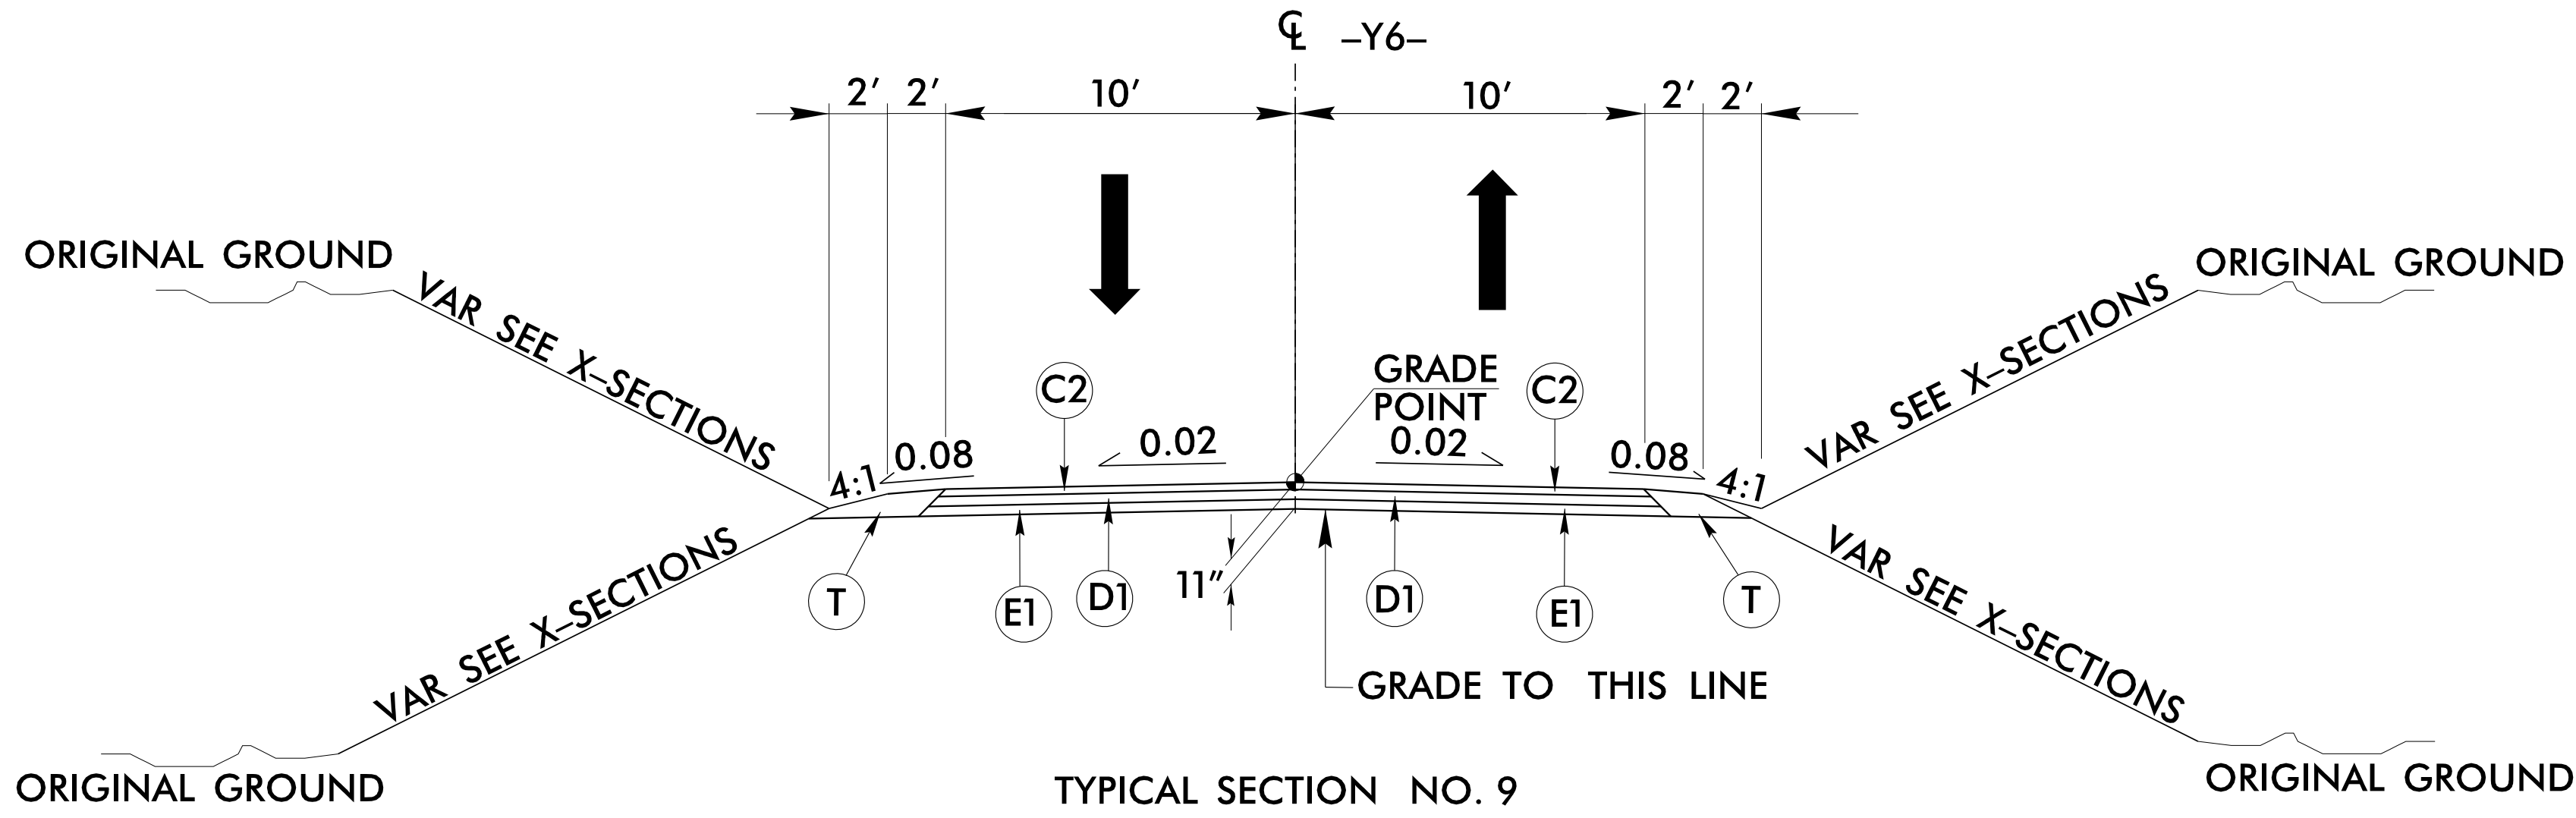

USE TYPICAL SECTION NO. 9
-Y6- STA 10+13.07 TO 11+49.01

NOTE: PAVEMENT EDGE SLOPES ARE 1:1 UNLESS SHOWN OTHERWISE.

6/25/2025 3:06:28 PM
User: R-5863_Pdly_ttyp.dgn
User: R-5863_Pdly_ttyp.dgn