
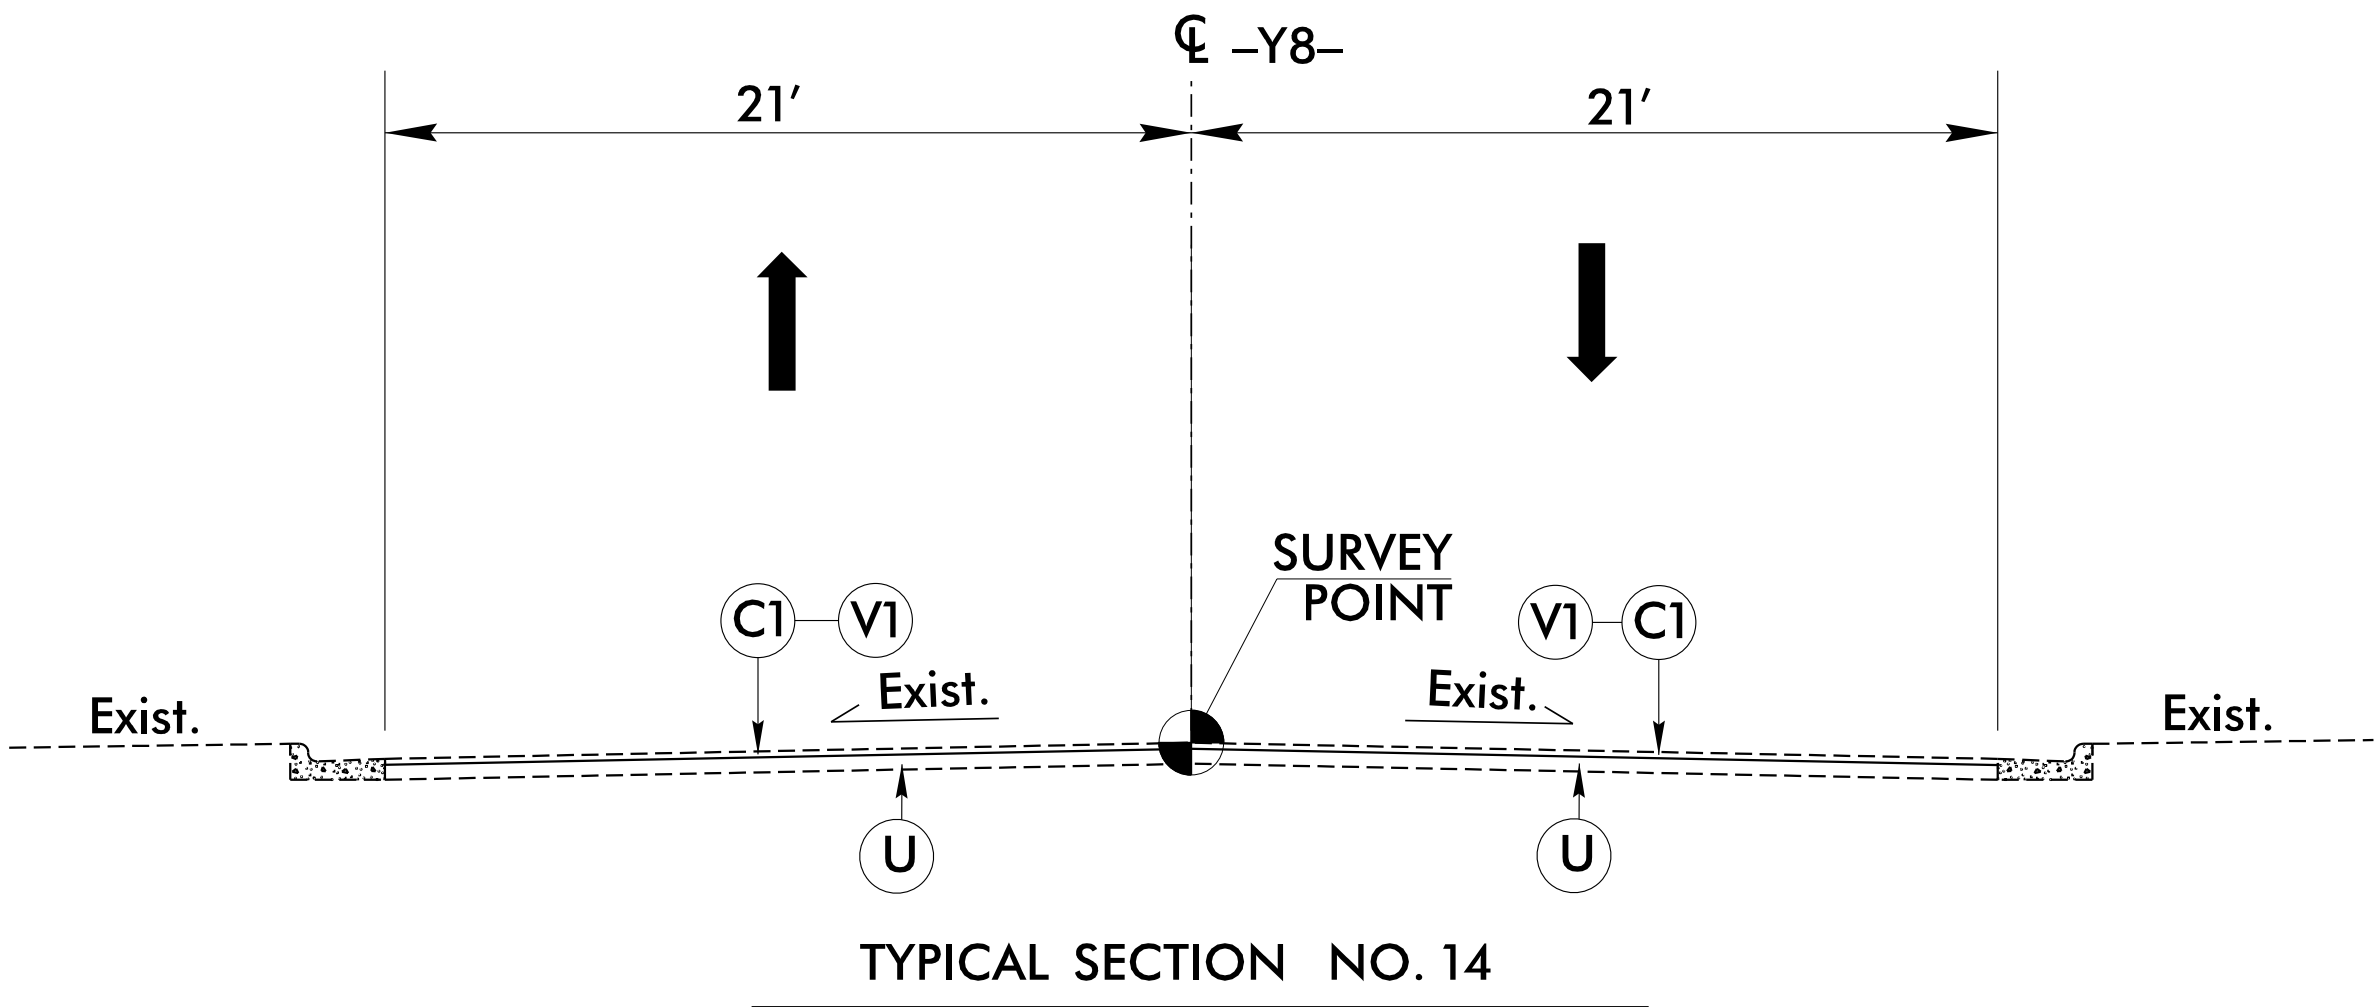
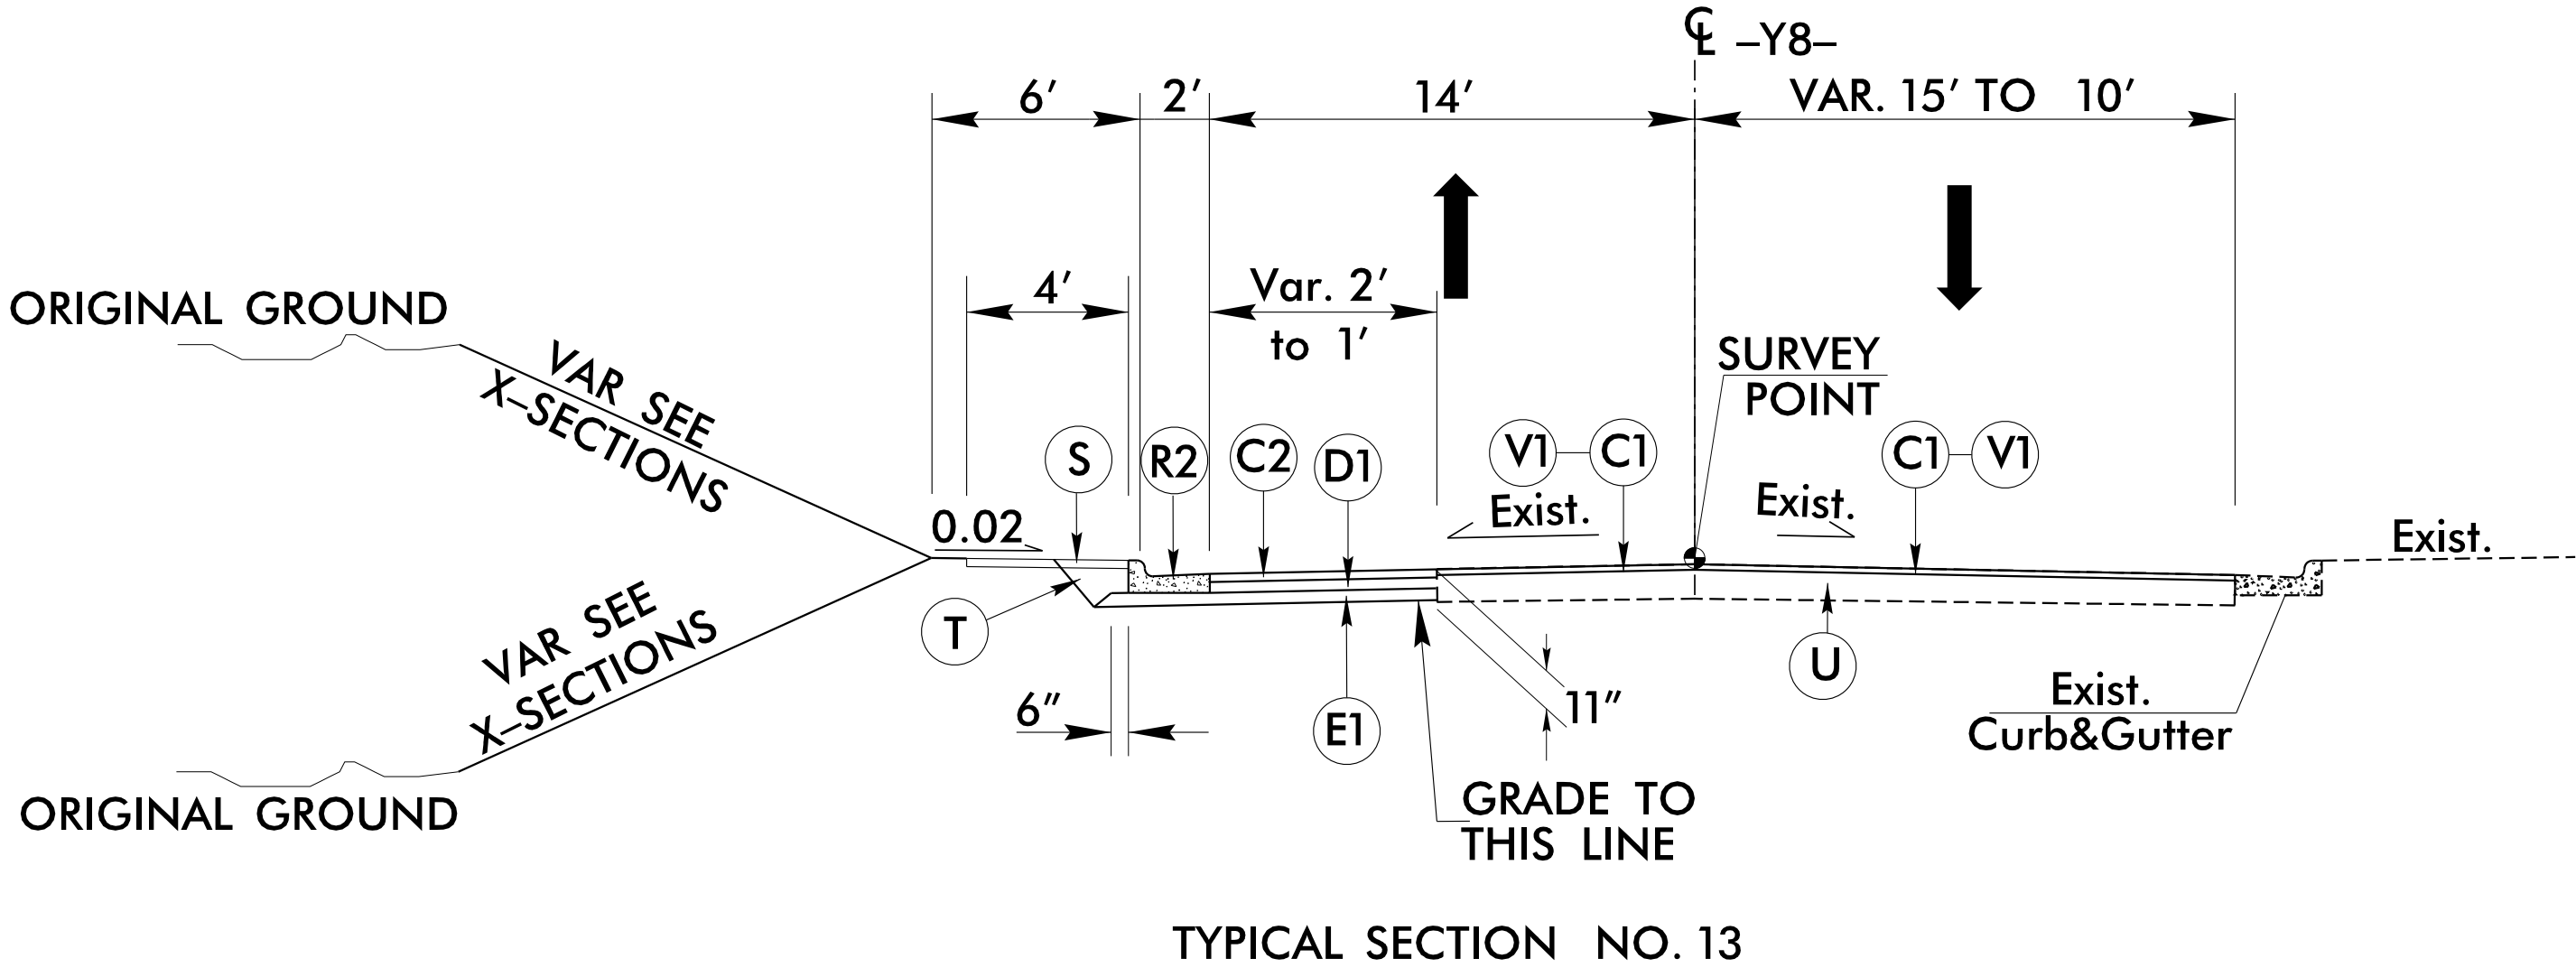


A	12" CONCRETE TRUCK APRON
C1	1½" S9.5C
C2	3" S9.5C
C3	VAR. S9.5C
D1	4" I19.0C
D2	VAR. I19.0C
E1	4" B25.0C
E2	VAR. B25.0C
R1	2'x6" CURB
R2	1'x6" CURB
R3	EXPRES. GUTTER
R4	9" x 18" Curb
S	4" SIDEWALK
T	EARTH MATERIAL
U	EXIST. PAVEMENT
V1	MILL 1½" DEPTH
V2	MILL 3" DEPTH
W1	WEDGING

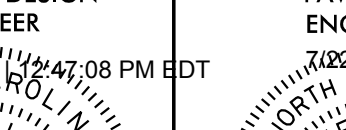

NOTE: PAVEMENT EDGE SLOPES ARE 1:1 UNLESS SHOWN OTHERWISE.

 Johnson, Mirmiran, & Thompson Inc. 4700 Falls of Neuse Rd, Suite 100, Raleigh, NC, 27609 License No: C-3097	PROJECT REFERENCE NO.		SHEET NO.	
	R-5863		2A-6	
	RW SHEET NO.			
ROADWAY DESIGN ENGINEER  JOHN C. Lunsford		PAVEMENT ENGINEER  Reece M. Schuler		
DOCUMENT NOT CONSIDERED FINAL UNLESS ALL SIGNATURES COMPLETED				