


TIP PROJECT: R-5863

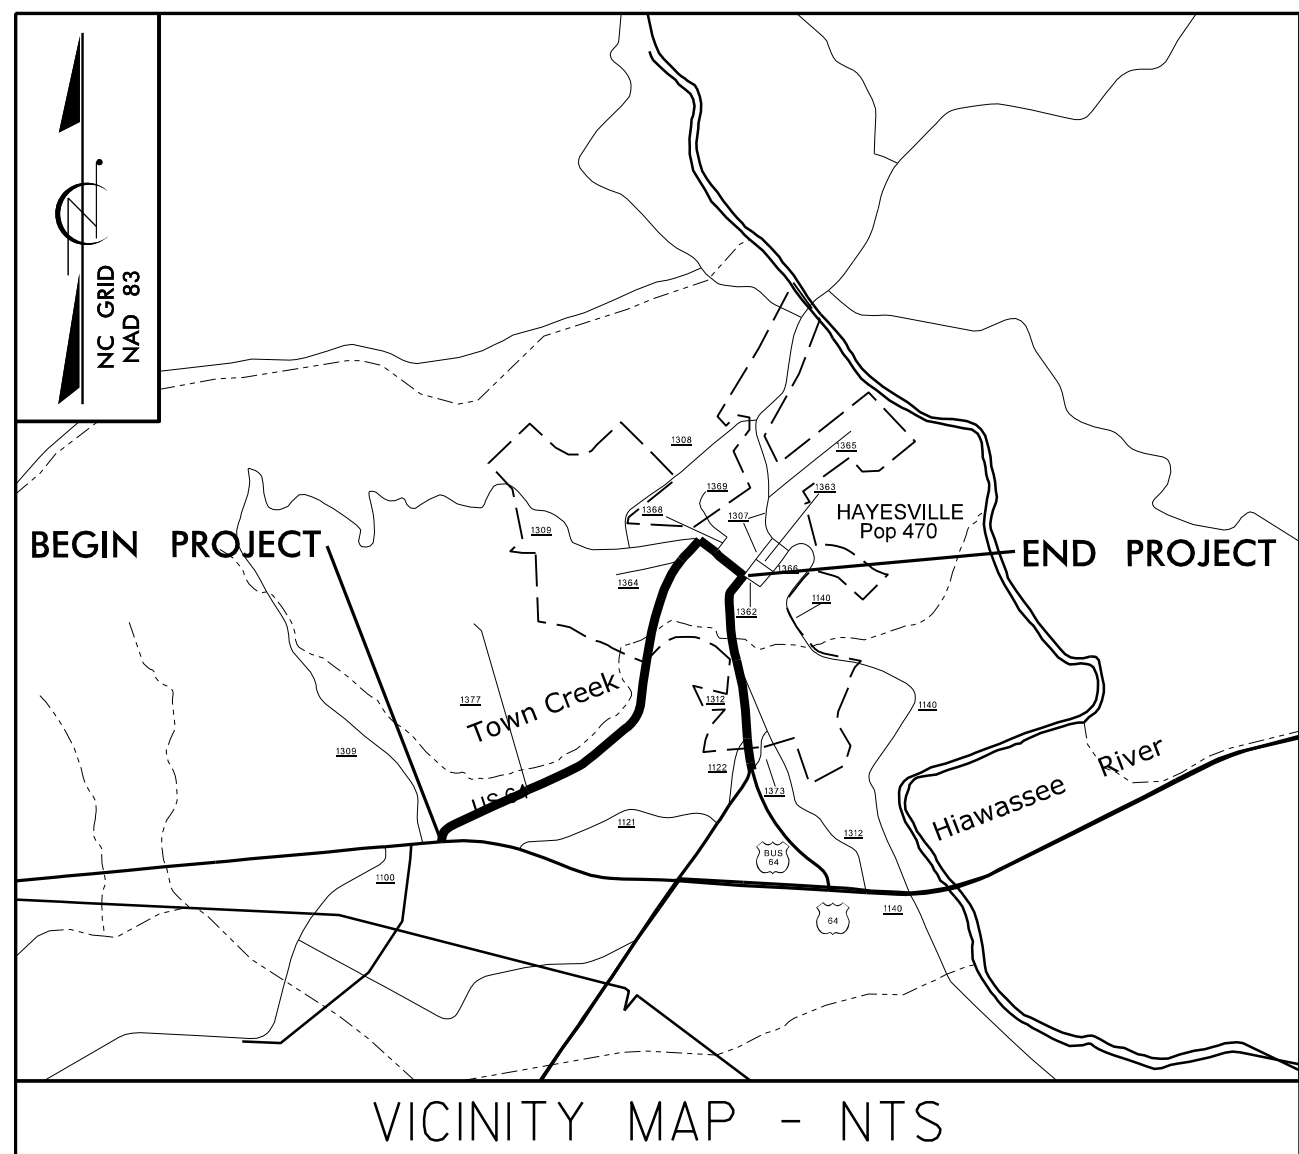

VICINITY MAP - NTS

STATE OF NORTH CAROLINA  
DIVISION OF HIGHWAYS


PLAN FOR PROPOSED  
HIGHWAY EROSION CONTROL

**CLAY COUNTY**

LOCATION: US 64 BUSINESS FROM US 64  
BYPASS TO MAIN STREET

TYPE OF WORK: WIDENING, SIDEWALK CONSTRUCTION,  
GRADING, PAVING, DRAINAGE, AND  
GUARDRAIL

BEGIN PROJECT TIP R-5863  
-L- POT STA. 10+30.00

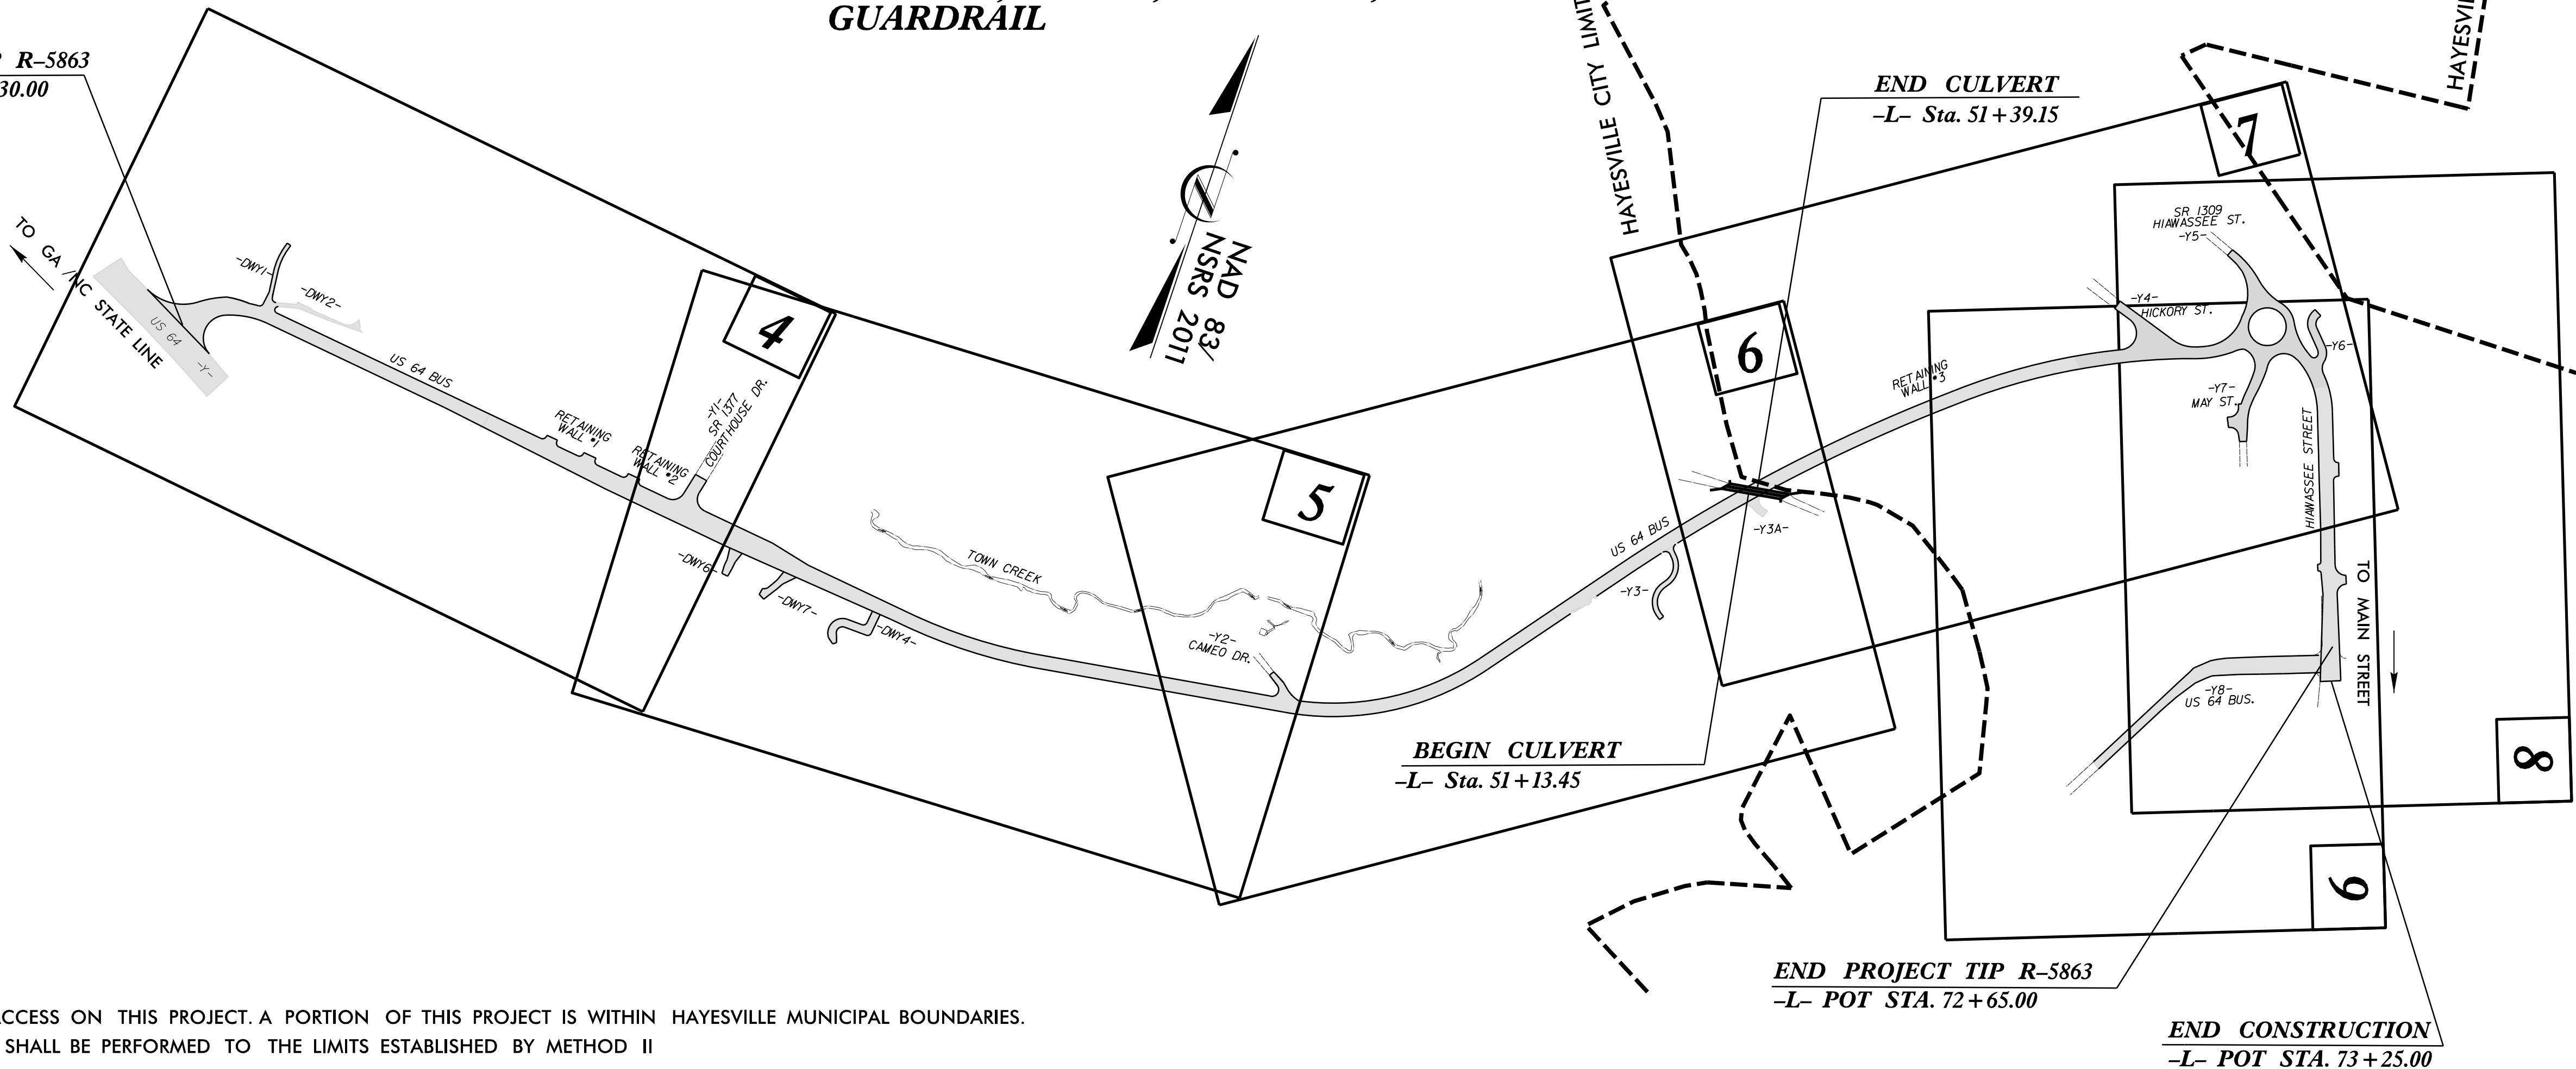

THERE IS NO CONTROL OF ACCESS ON THIS PROJECT. A PORTION OF THIS PROJECT IS WITHIN HAYESVILLE MUNICIPAL BOUNDARIES.  
CLEARING ON THIS PROJECT SHALL BE PERFORMED TO THE LIMITS ESTABLISHED BY METHOD II

GRAPHIC SCALE



THESE EROSION AND SEDIMENT CONTROL PLANS COMPLY  
WITH THE REGULATIONS SET FORTH BY THE NCG 010000 GENERAL  
STORMWATER CONSTRUCTION PERMIT ISSUED BY THE NORTH  
CAROLINA DEPARTMENT OF ENVIRONMENTAL QUALITY DIVISION  
OF ENERGY, MINERAL, AND LAND RESOURCES.



Prepared in the Office of:  
**WETHERILL ENGINEERING, INC.**  
1223 JONES FRANKLIN ROAD  
RALEIGH, NC 27606

Designed by:  
**KEVIN B. ALFORD, PE** 3531  
NAME LEVEL III CERTIFICATION NO.

Roadway Standard Drawings

The "Roadway Standard Drawings"- Roadway Design Unit - N. C.  
Department of Transportation - Raleigh, N. C., dated January 2024  
and the latest revision thereto are applicable to this project and by  
reference hereby are considered a part of these plans.