



PROJECT I.D. NO.	SHEET NO.
R-5863	Sig.M3

NOTE:

1. OPENING IN POLE BASE PLATE SHALL BE EQUAL TO POLE BASE INSIDE DIAMETER MINUS $3\frac{1}{2}$ " BUT SHALL NOT BE LESS THAN $8\frac{1}{2}$ ".

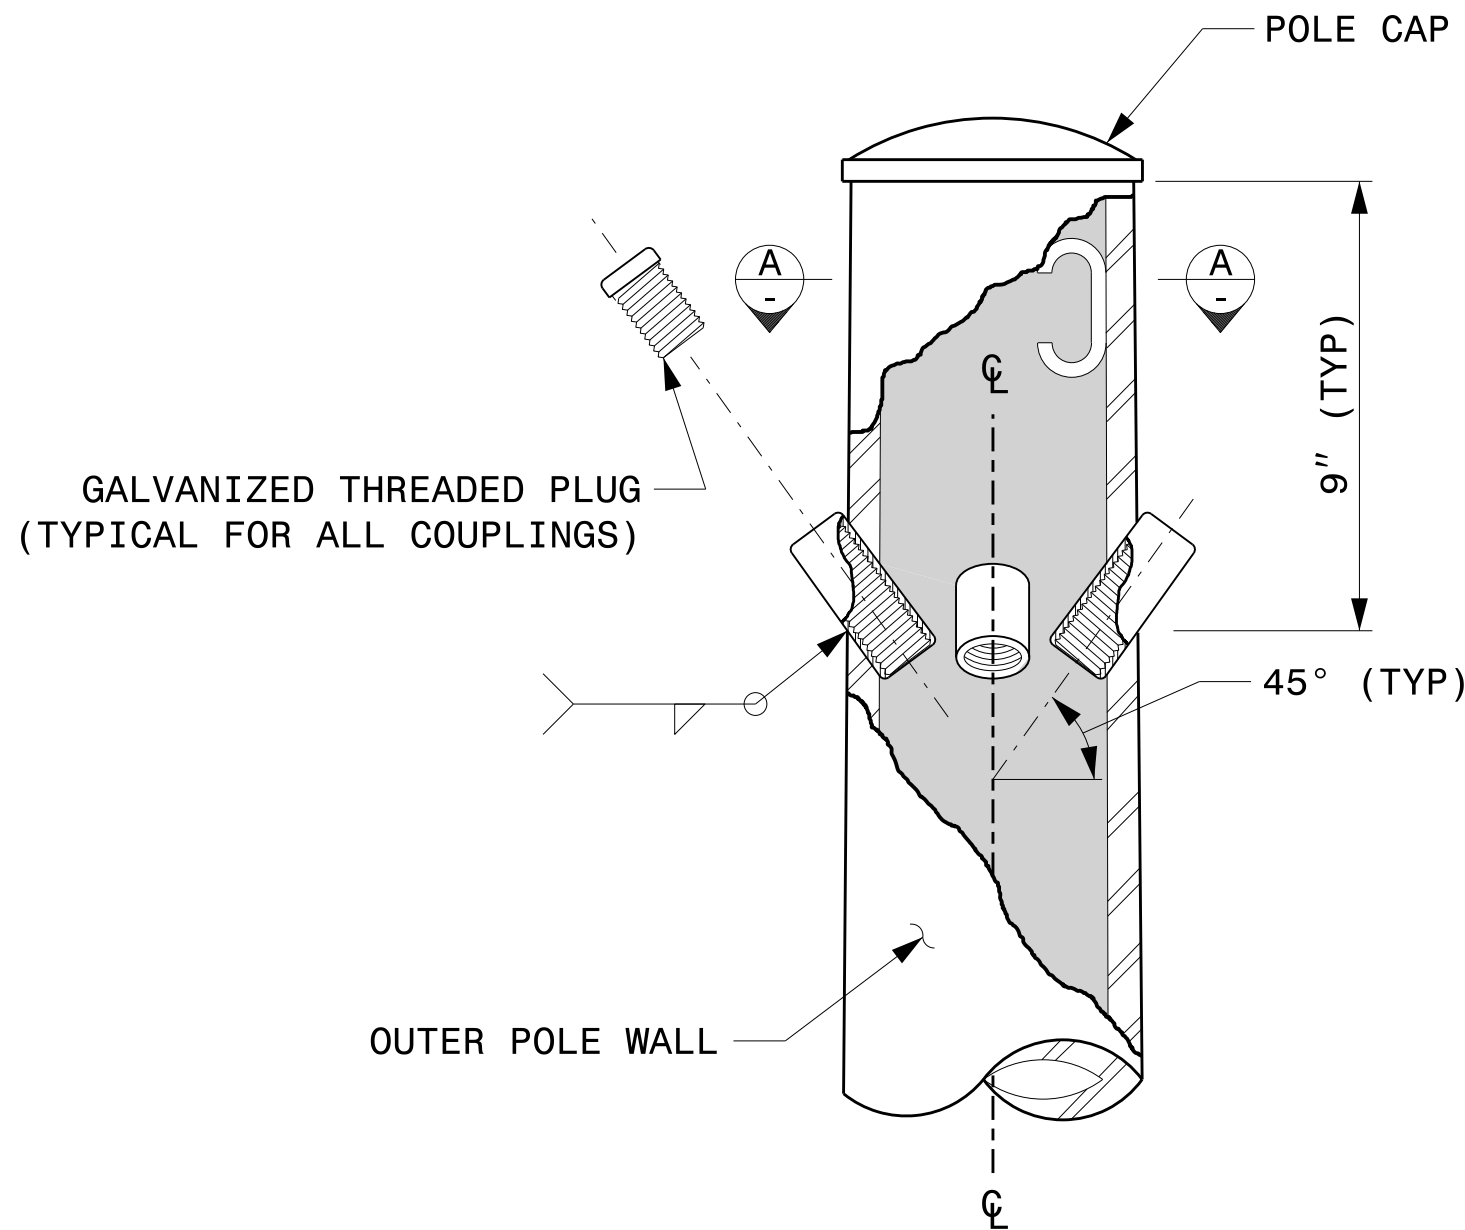


CABLE ENTRANCES AT TOP OF POLE

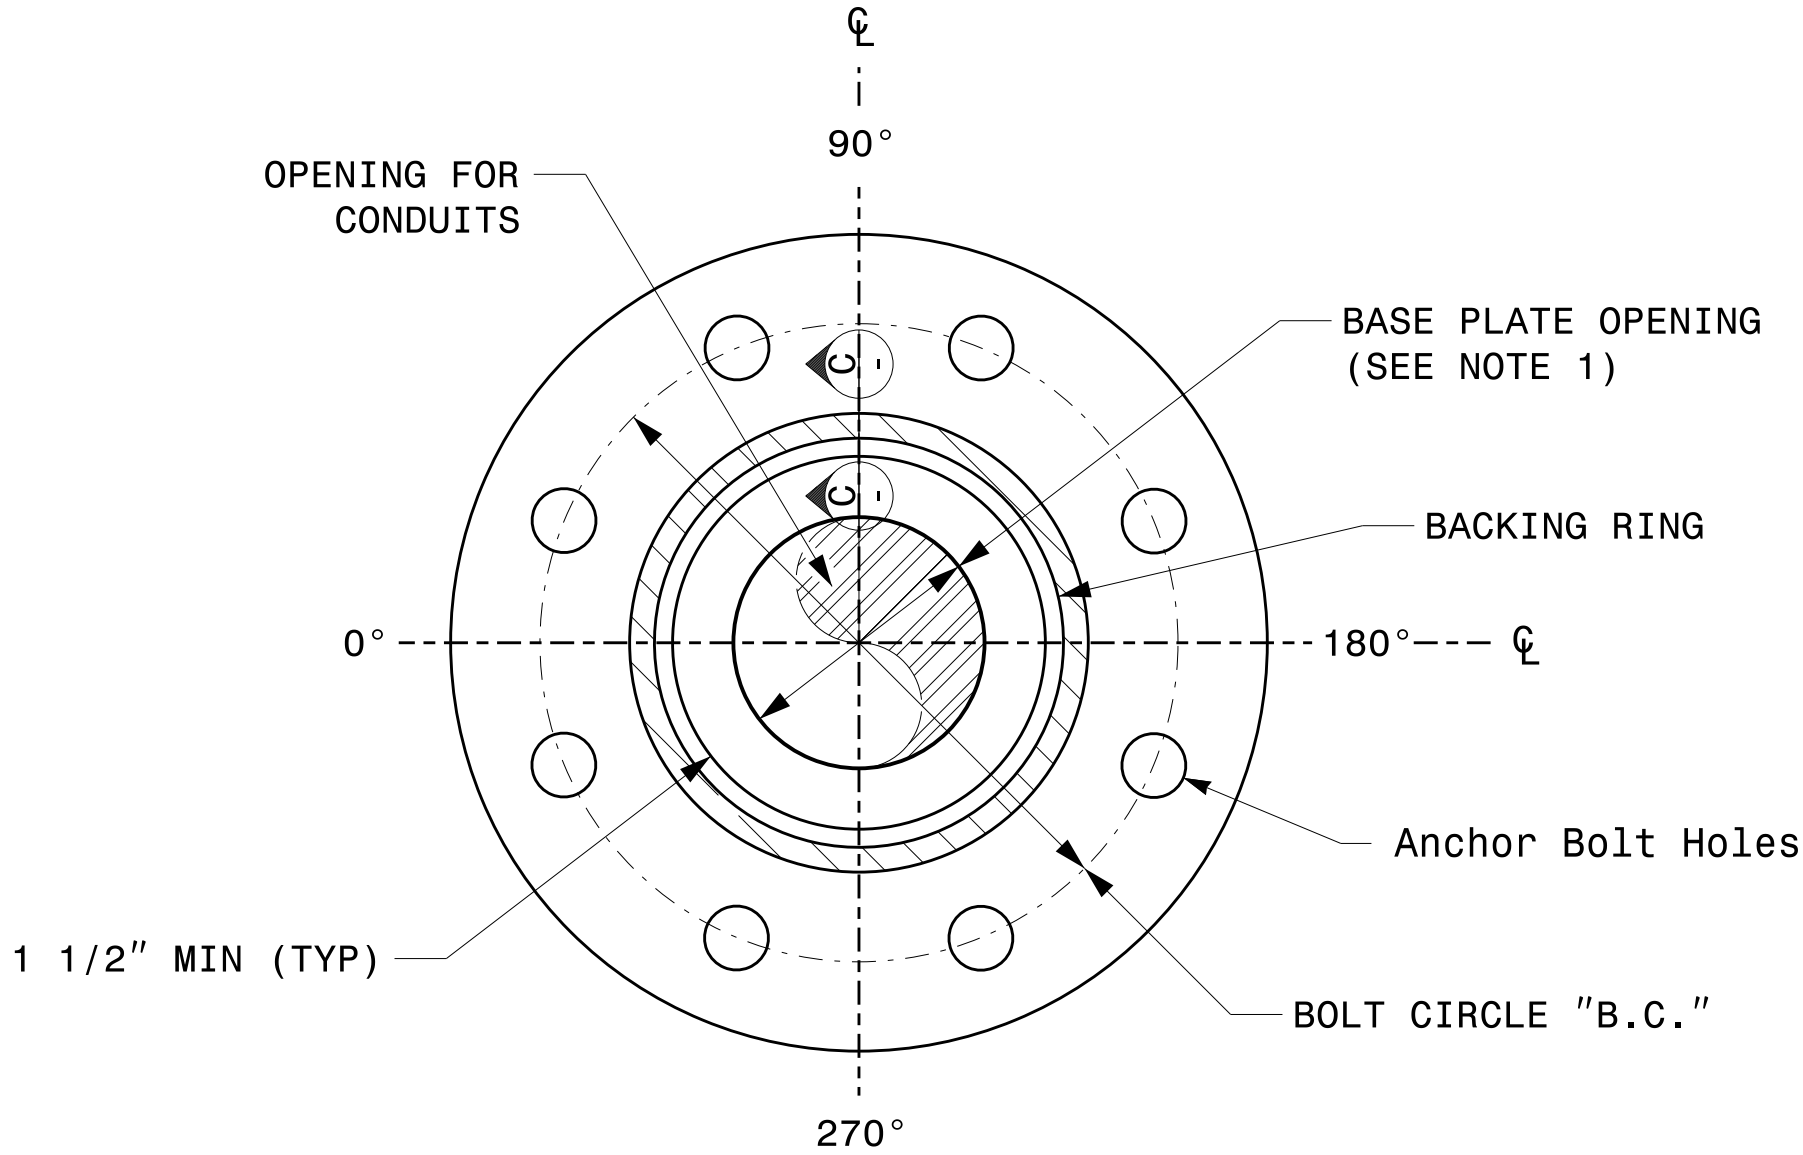


SECTION B-B

POLE BASE PLATE DETAILS
(8 AND 12 BOLT PATTERN)

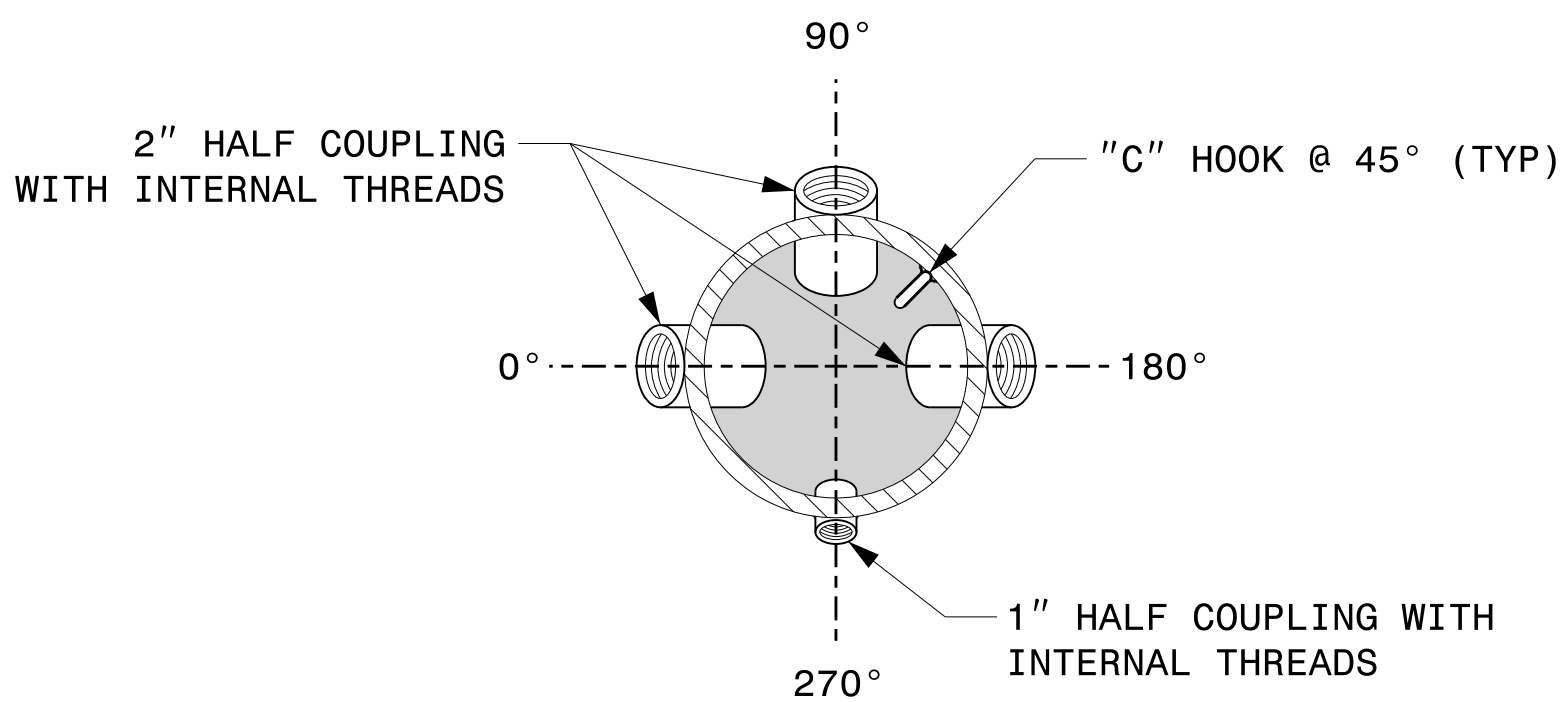

SECTION A-A

RADIAL ORIENTATION OF FACTORY INSTALLED
ACCESSORIES AT TOP OF POLE

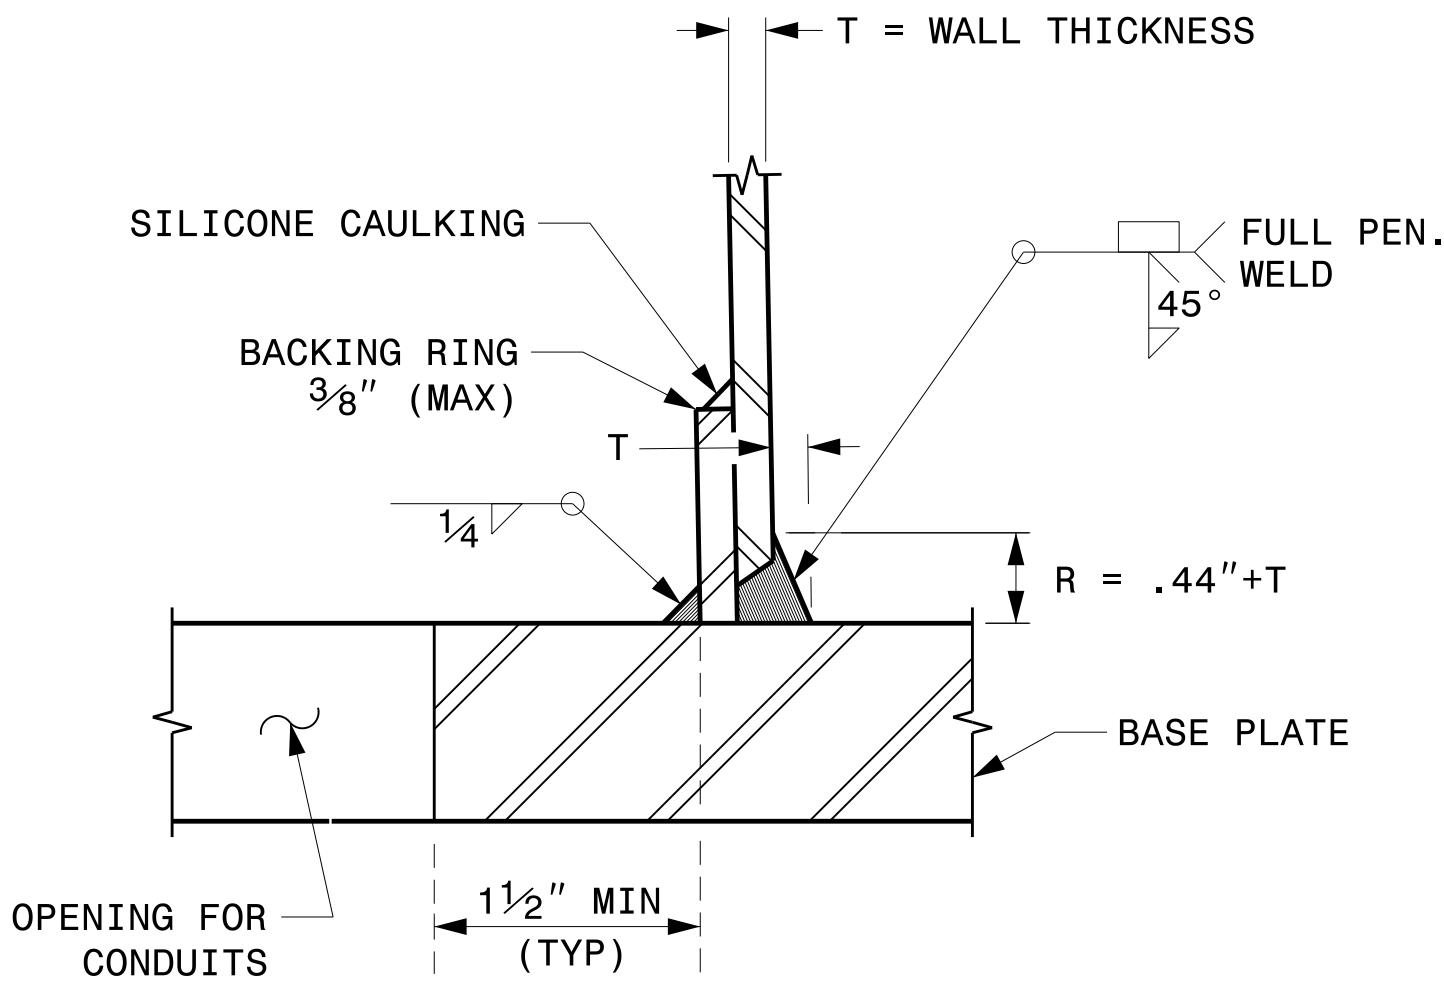


SECTION C-C


(POLE ATTACHMENT TO BASE PLATE)

FULL-PENETRATION
GROOVE WELD DETAIL

2 CABLE CLAMPS DESIGNED FOR
VARIABLE ATTACHMENT HEIGHTS
FROM 1'-6" TO 6'-6" BELOW
THE TOP OF THE POLE

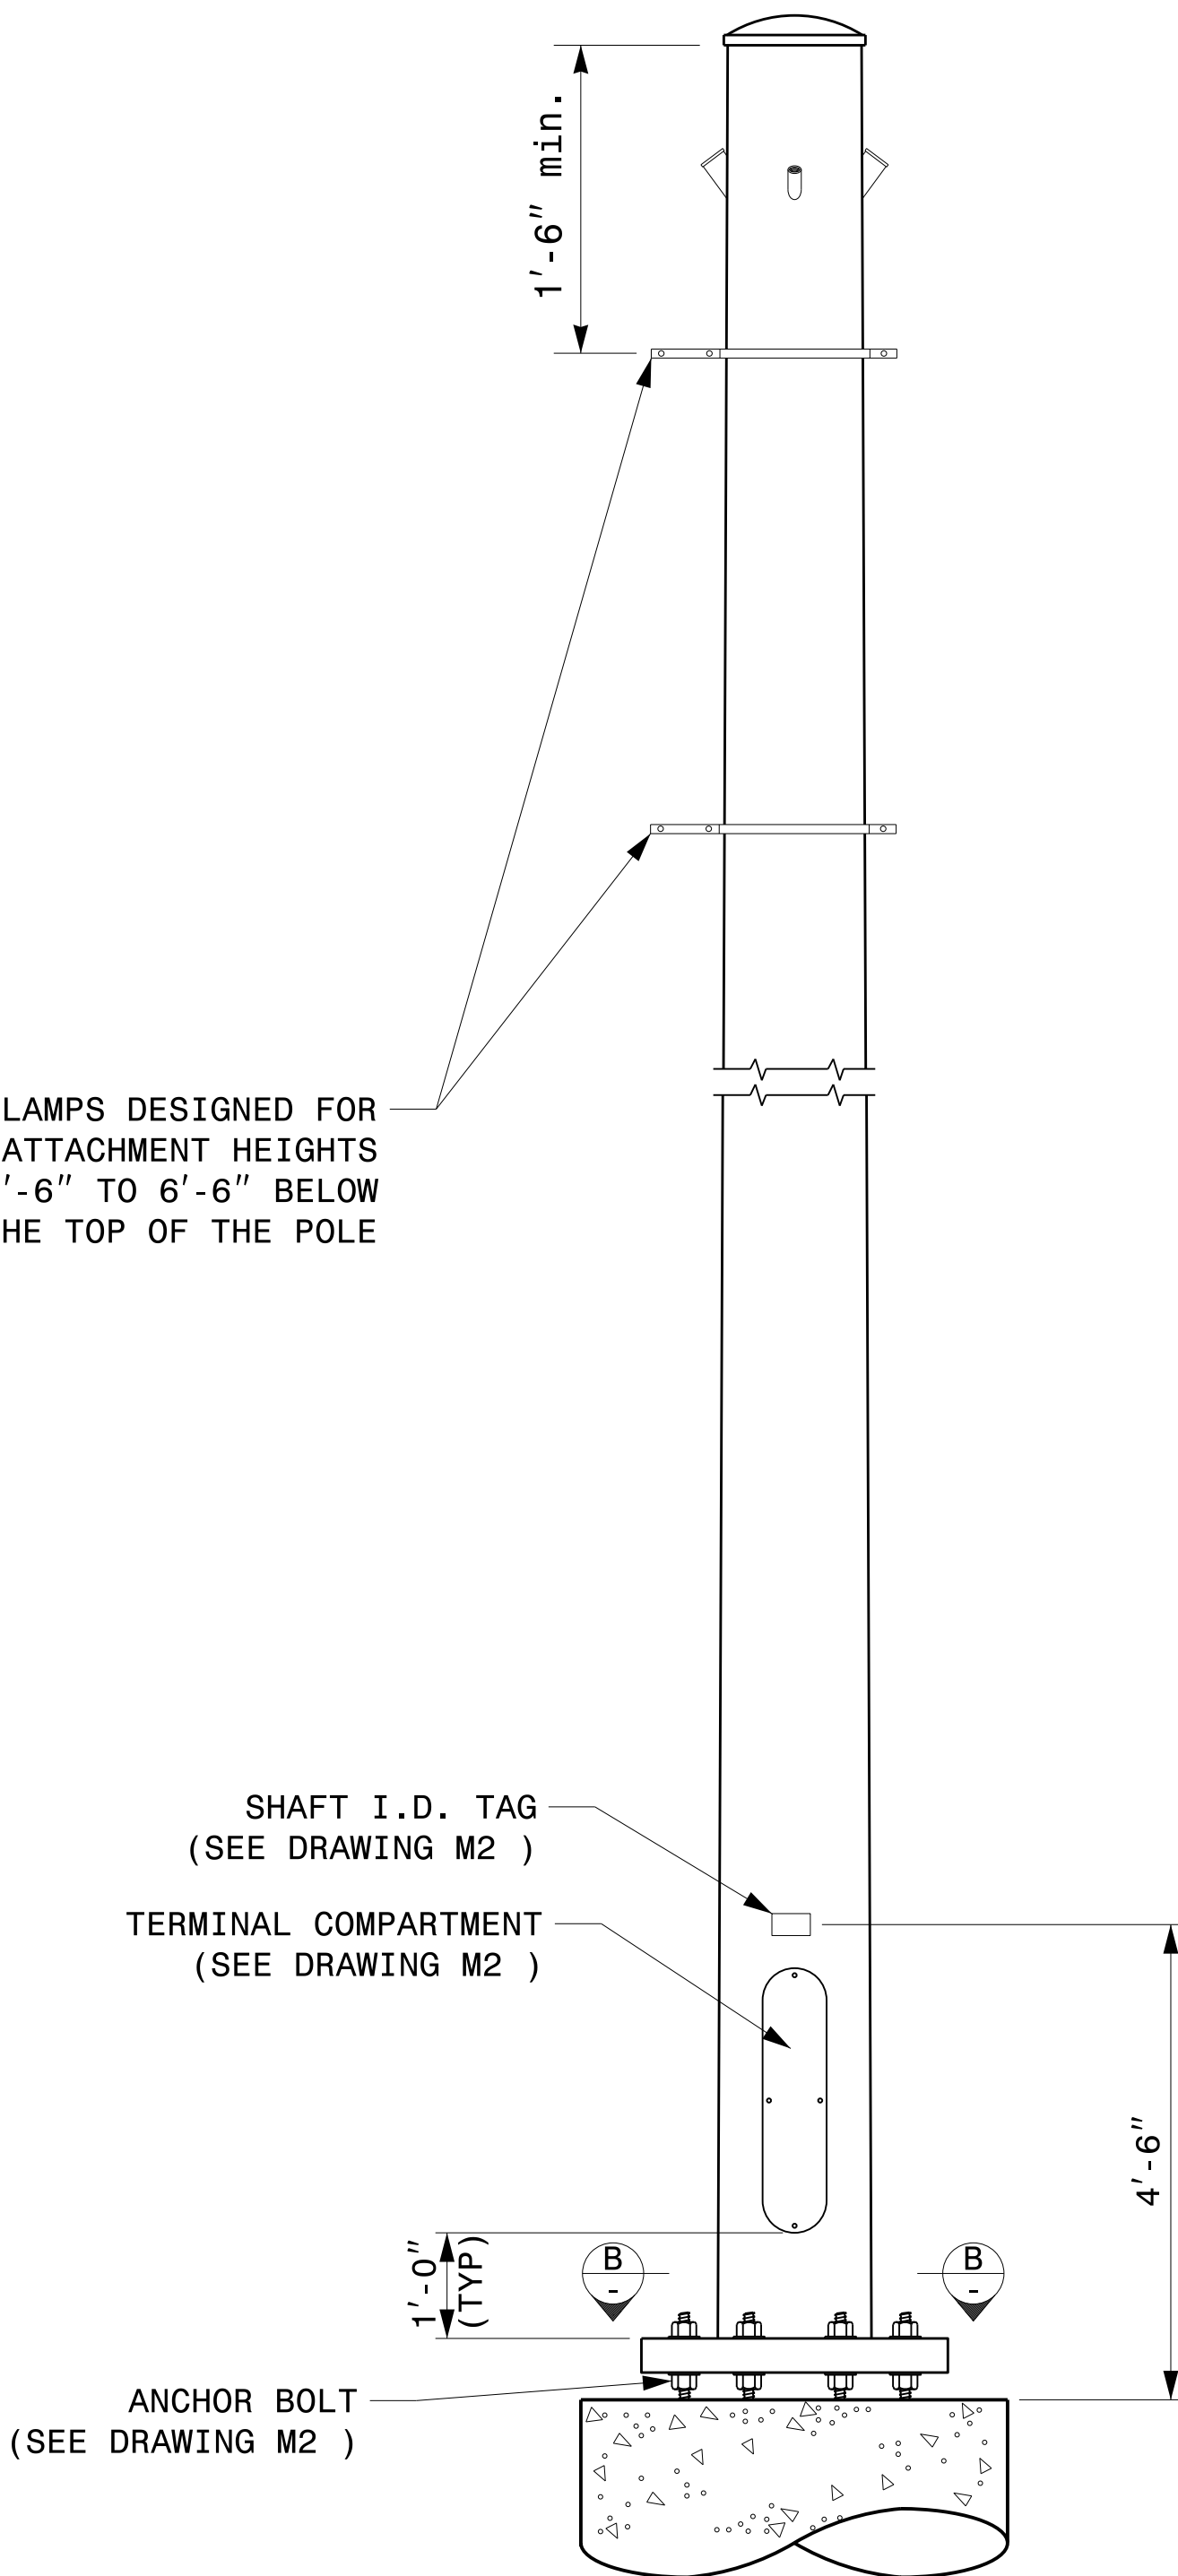

MONOTUBE STRAIN POLE

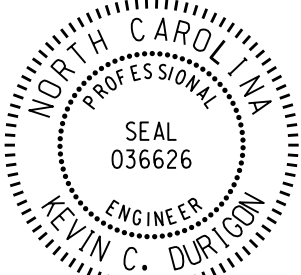Prepared In the Offices of:  750 N. Greenfield Pkwy, Garner, NC 27529	Typical Fabrication Details For Strain Poles		SEAL 	
	PLAN DATE: SEPTEMBER 2023 DESIGNED BY: K.C. DURIGON PREPARED BY: K.C. DURIGON REVIEWED BY: D.C. SARKAR	DESIGNED BY: K.C. DURIGON REVIEWED BY: D.C. SARKAR	INITIALS DATE	DATE 09/23/2023

DocuSigned by:

Kevin Durigon

Signature

DATE

4B23DC79B3784DA