— NOTE

- PAY ITEM


STATE OF NORTH CAROLINA

UTILITIES PLAN SHEET SYMBOLS

PROPOSED WATER SYMBOLS

Water Line (Sized as Shown) 11¹⁄₄ Degree Bend 22½ Degree Bend 45 Degree Bend 90 Degree Bend Plug Tee Cross Reducer Gate Valve Butterfly Valve Tapping Valve Line Stop Line Stop with Bypass Blow Off Fire Hydrant Relocate Fire Hydrant REM FH Remove Fire Hydrant Water Meter Relocate Water Meter REM WM Remove Water Meter Water Pump Station RPZ Backflow Preventer DCV Backflow Preventer Relocate RPZ Backflow Preventer Relocate DCV Backflow Preventer PROPOSED SEWER SYMBOLS Gravity Sewer Line (Sized as Shown) Force Main Sewer Line (Sized as Shown) Manhole (Sized per Note) Sewer Pump Station

PROPOSED MISCELLANOUS UTILITIES SYMBOLS

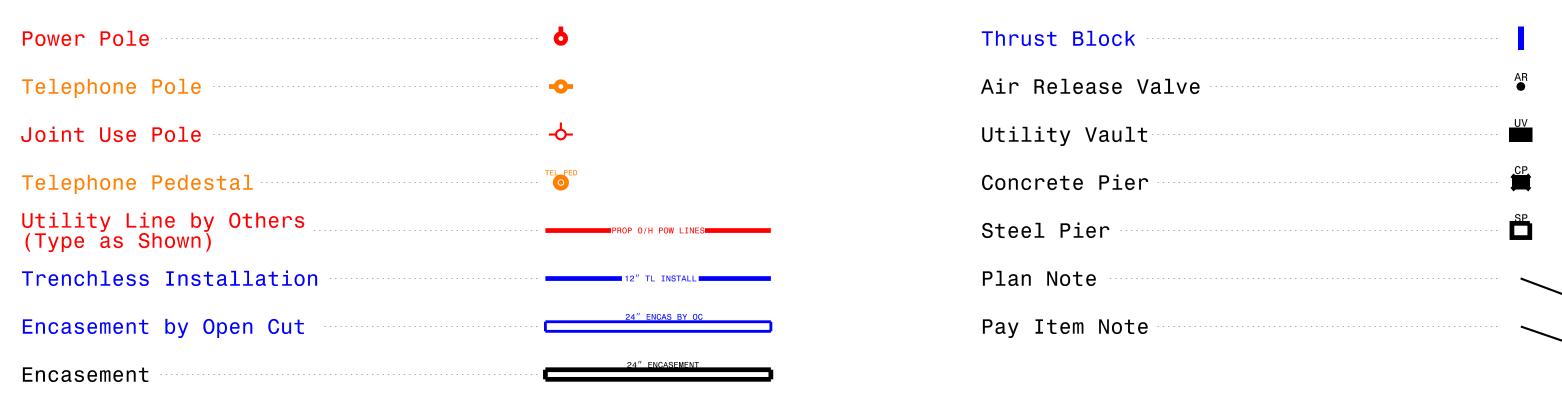

EXISTING UTILITIES SYMBOLS

Power Pole	. •	*Underground Power Line	Р
Telephone Pole	→	*Underground Telephone Cable	т
Joint Use Pole	. 📥	*Underground Telephone Conduit	тс
Utility Pole		*Underground Fiber Optics Telephone Cable —	т ғо
Utility Pole with Base		*Underground TV Cable	ту ———
H-Frame Pole		*Underground Fiber Optics TV Cable	TV F0
Power Transmission Line Tower		*Underground Gas Pipeline	
Water Manhole	- W	Aboveground Gas Pipeline ——	A/G Gas
Power Manhole	. ®	*Underground Water Line	
Telephone Manhole	- ①	Aboveground Water Line —	A/G Water
Sanitary Sewer Manhole	. (1)	*Underground Gravity Sanitary Sewer Line —	
Hand Hole for Cable		Aboveground Gravity Sanitary Sewer Line —	A/G Sanitary Sewer
Power Transformer		*Underground SS Forced Main Line	FSS——
Telephone Pedestal		Underground Unknown Utility Line	?UTL ———
CATV Pedestal		SUE Test Hole ••••••••••••••••••••••••••••••••••••	
Gas Valve	. •	Water Meter	
Gas Meter	•	Water Valve ····································	
Located Miscellaneous Utility Object	. ⊙	Fire Hydrant	
Abandoned According to Utility Records	AATUR	Sanitary Sewer Cleanout	
End of Information	E.O.I.		

*For Existing Utilities

Utility Line Drawn from Record (Type as Shown) Designated Utility Line (Type as Shown)