
NO UTILITIES BY OTHERS
CONSTRUCTION WORK
ON THIS SHEET

C	PROJECT REFERENCE NO.	SHEET NO.
S	R-5863	UO-9
	THIS SHEET CORRESPONDS TO RDY-9	

## UTILITIES BY OTHERS

ALL PROPOSED UTILITY
WORK SHOWN ON THIS SHEET
WILL BE DONE BY OTHERS.
NO PAYMENT WILL BE MADE
TO THE CONTRACTOR FOR
PROPOSED UTILITY WORK
SHOWN ON THIS SHEET.

## MATCHLINE SHEET UO-8

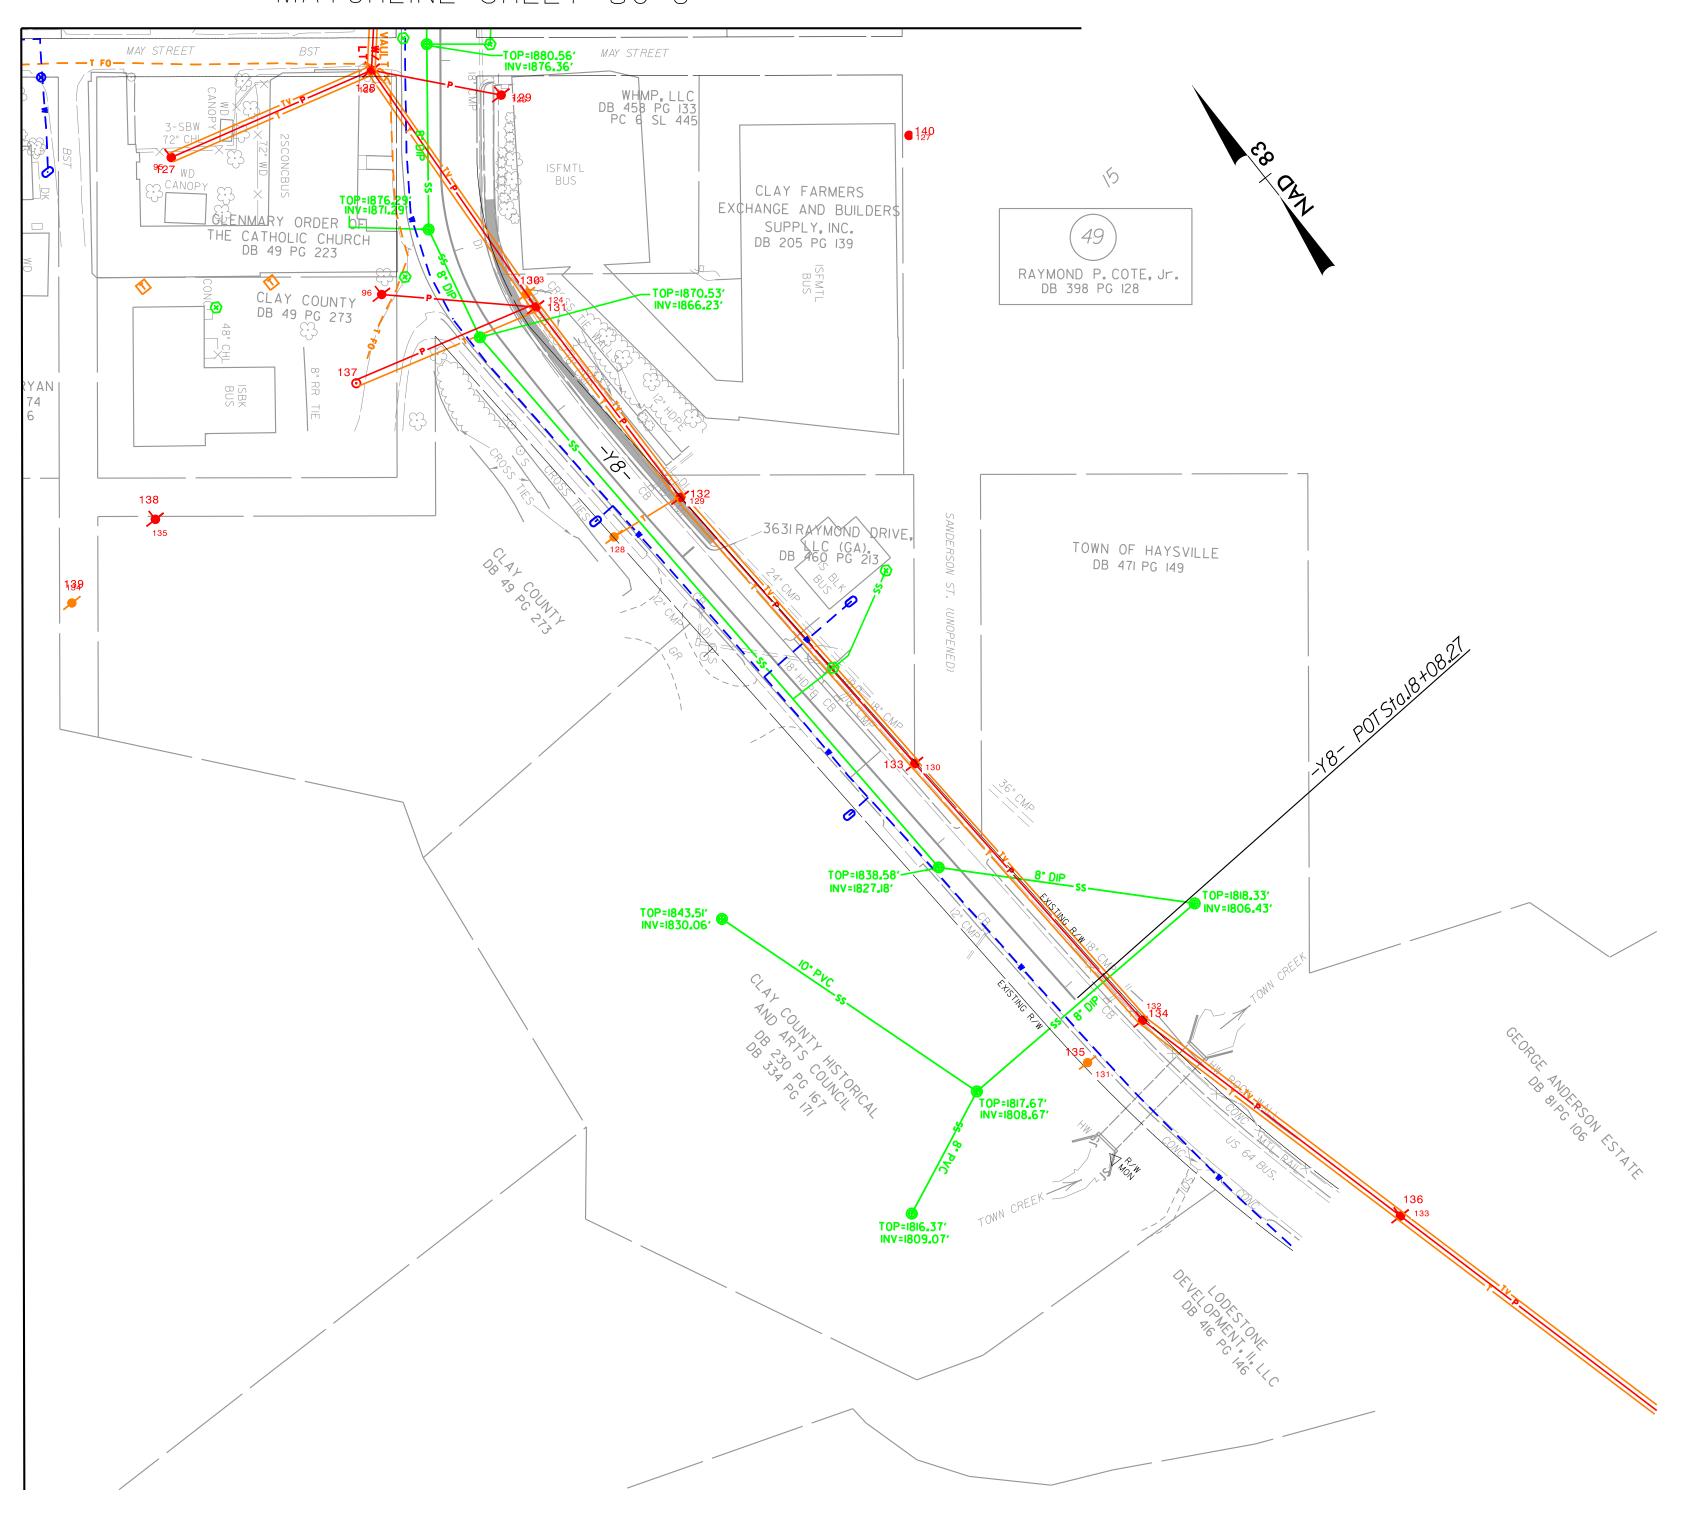



JOHNSON, MIRMIRAN, & THOMPSON, INC.

1318–F Patton Ave. Asheville, NC 28806

25 0 50 100