




150 140 130 120 110 100 90 80 70 60 50 40 30 20 10 0 10 20 30 40 50 60 70 80 90 100 110 120 130 140 150

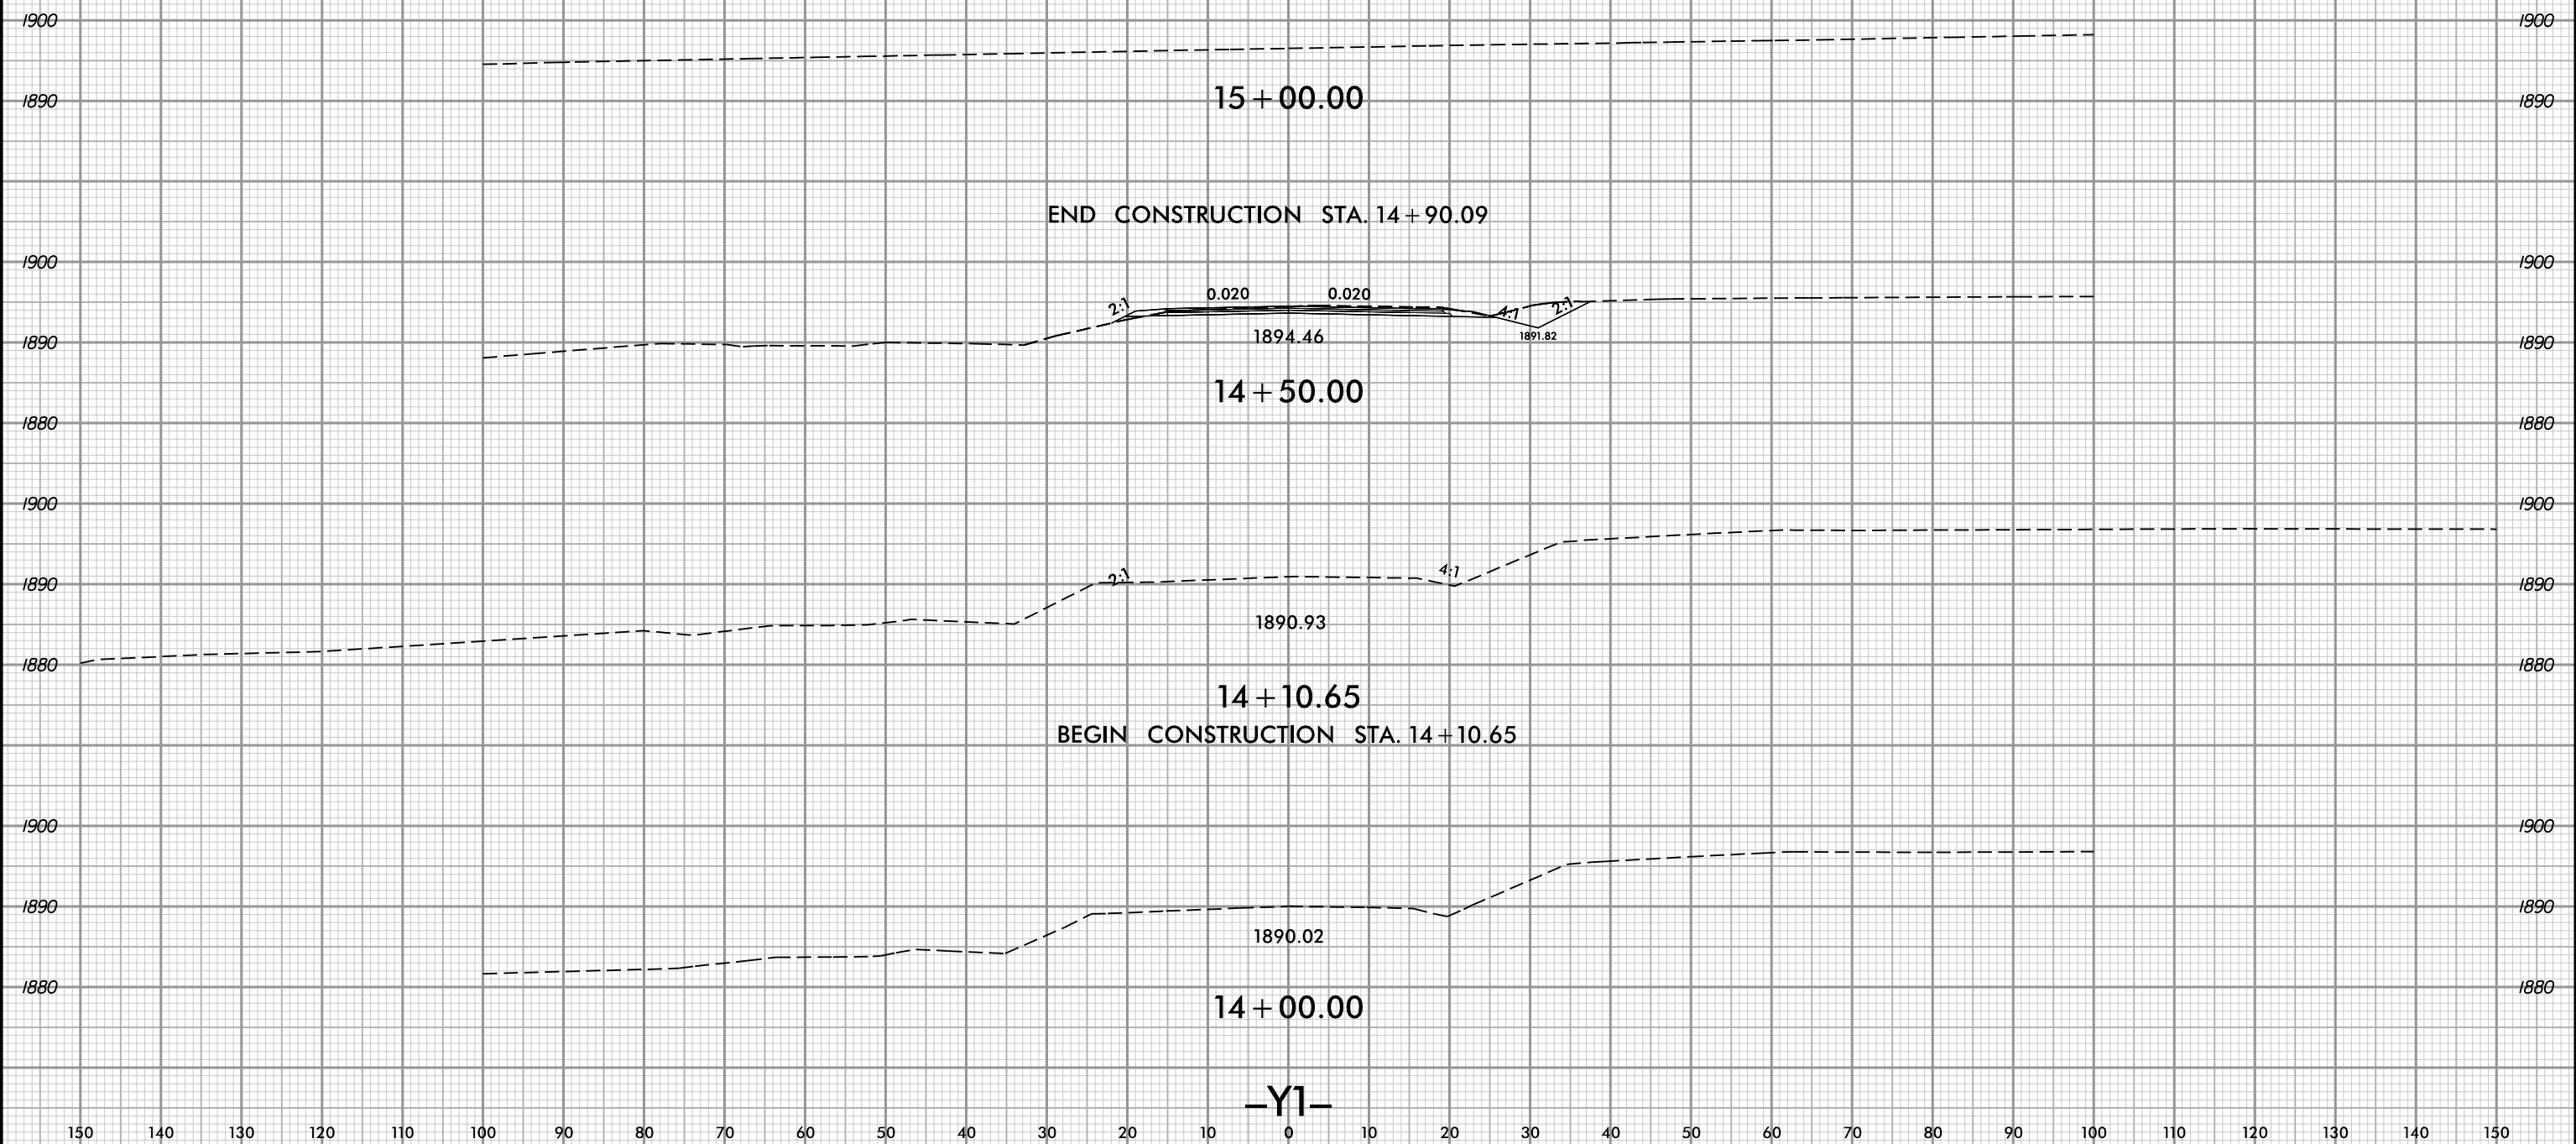

END CONSTRUCTION STA. 14 + 90.09

BEGIN CONSTRUCTION STA. 14 + 10.65

-Y1-