
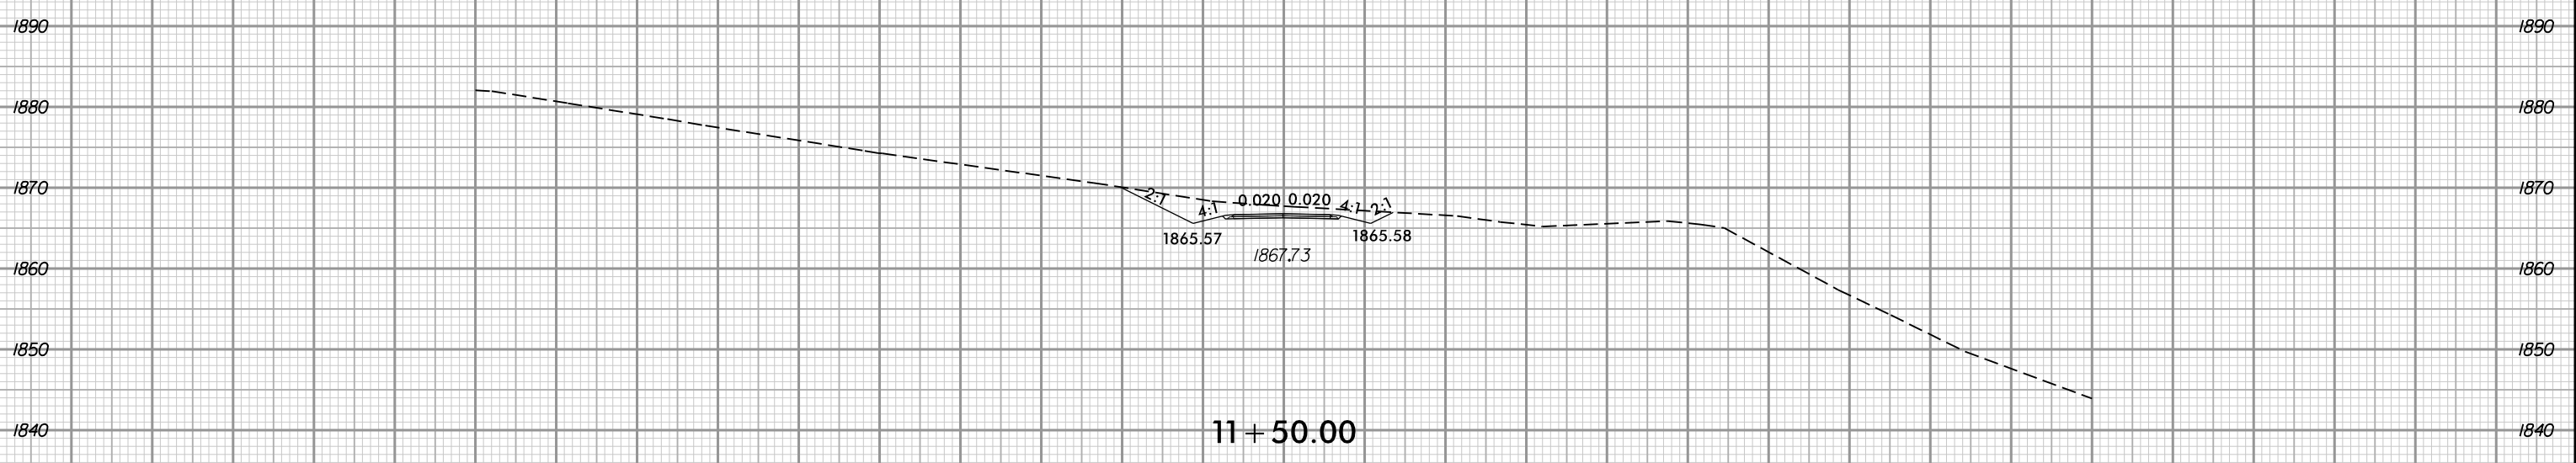
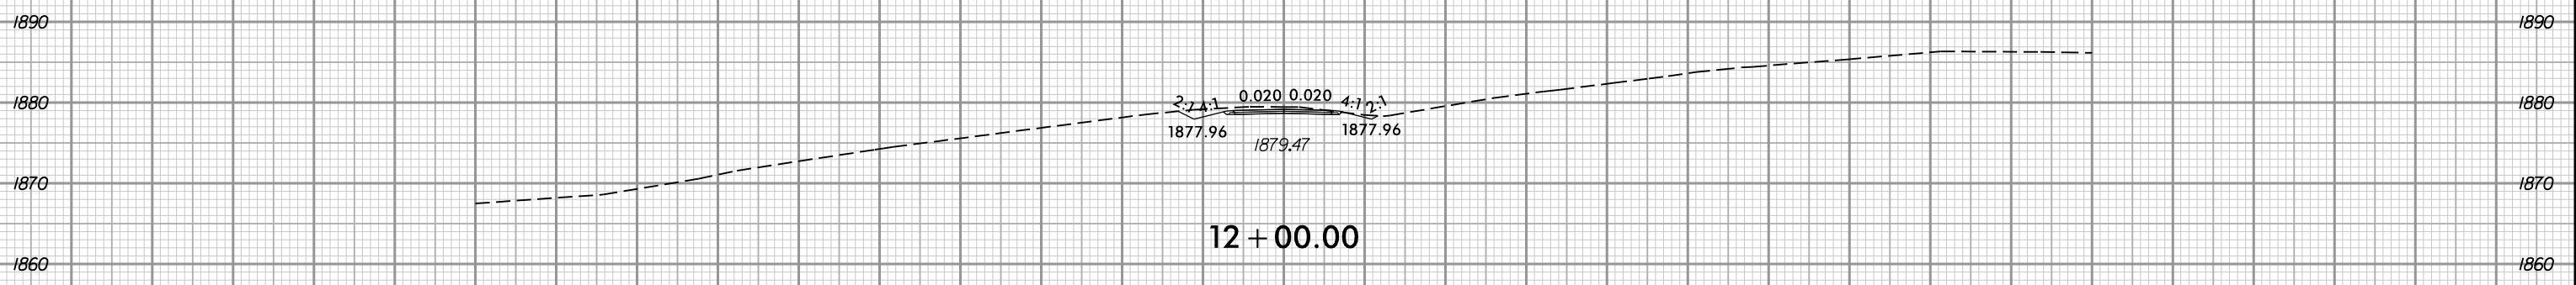


PROJ. REFERENCE NO.	SHEET NO.
R-5863	X - 51

150 140 130 120 110 100 90 80 70 60 50 40 30 20 10 0 10 20 30 40 50 60 70 80 90 100 110 120 130 140 150

END CONSTRUCTION STA. 12 + 08.59

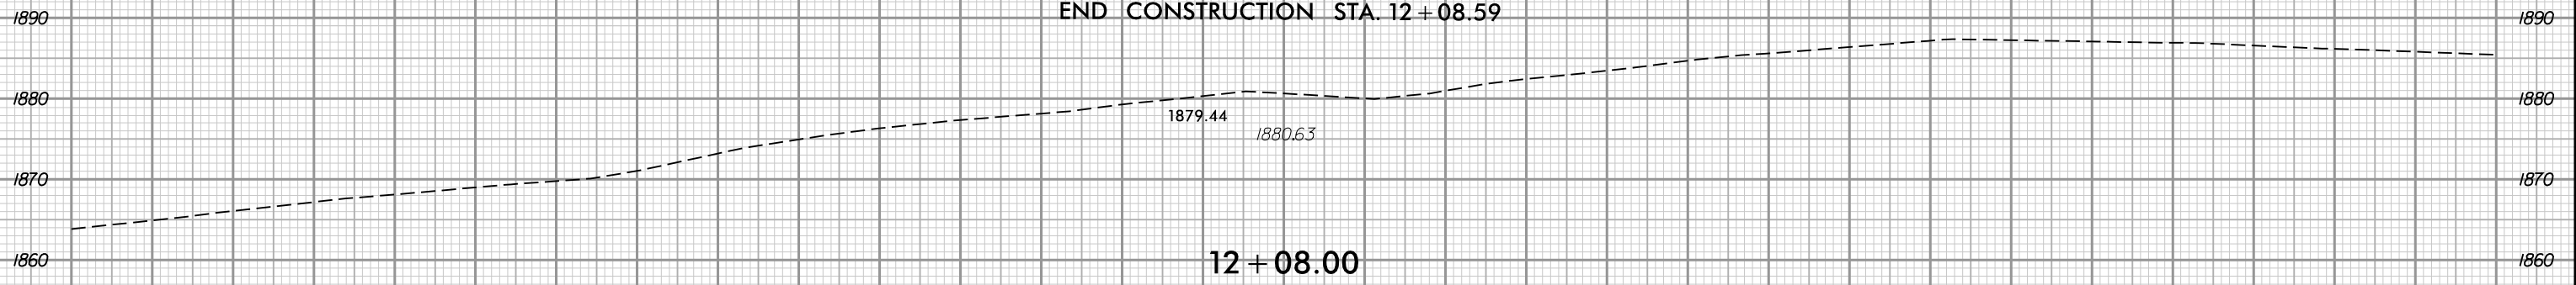

-Y3-

150 140 130 120 110 100 90 80 70 60 50 40 30 20 10 0 10 20 30 40 50 60 70 80 90 100 110 120 130 140 150

3/12/2025 9:51:53 AM  
\\sheets\15863.Rdy\_Y3\_XPL.dgn  
User:KBR\rdgers