


6/23/16



PROJ. REFERENCE NO.
R-5863

SHEET NO.
X-53

150 140 130 120 110 100 90 80 70 60 50 40 30 20 10 0 10 20 30 40 50 60 70 80 90 100 110 120 130 140 150

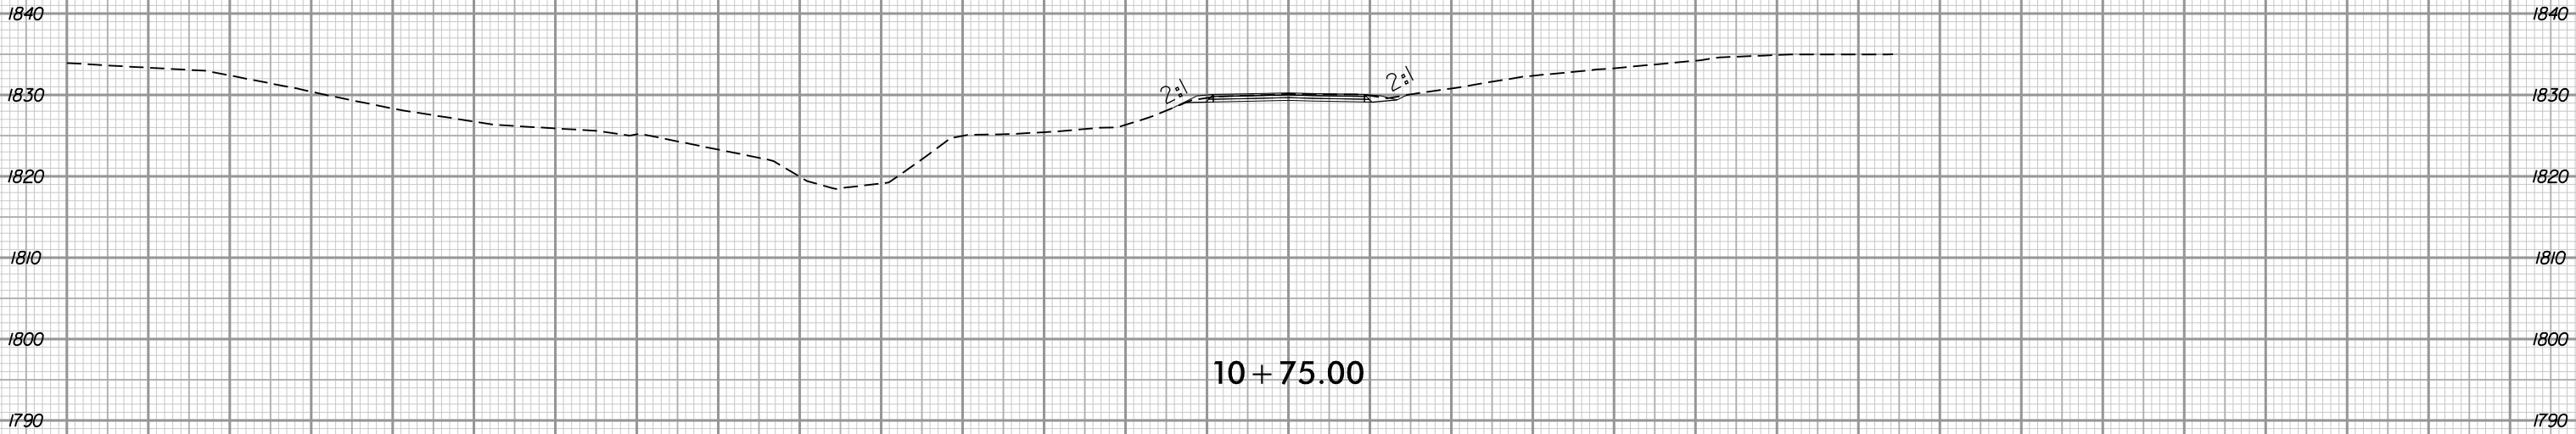

4/22/2025 11:32:18 AM
C:\Users\j\OneDrive\Documents\Projects\5863\5863_Rdy_Y3A_XPL.dgn
User: jkbriders