


PROJ. REFERENCE NO.	SHEET NO.
R-5863	X-65

150 140 130 120 110 100 90 80 70 60 50 40 30 20 10 0 10 20 30 40 50 60 70 80 90 100 110 120 130 140 150

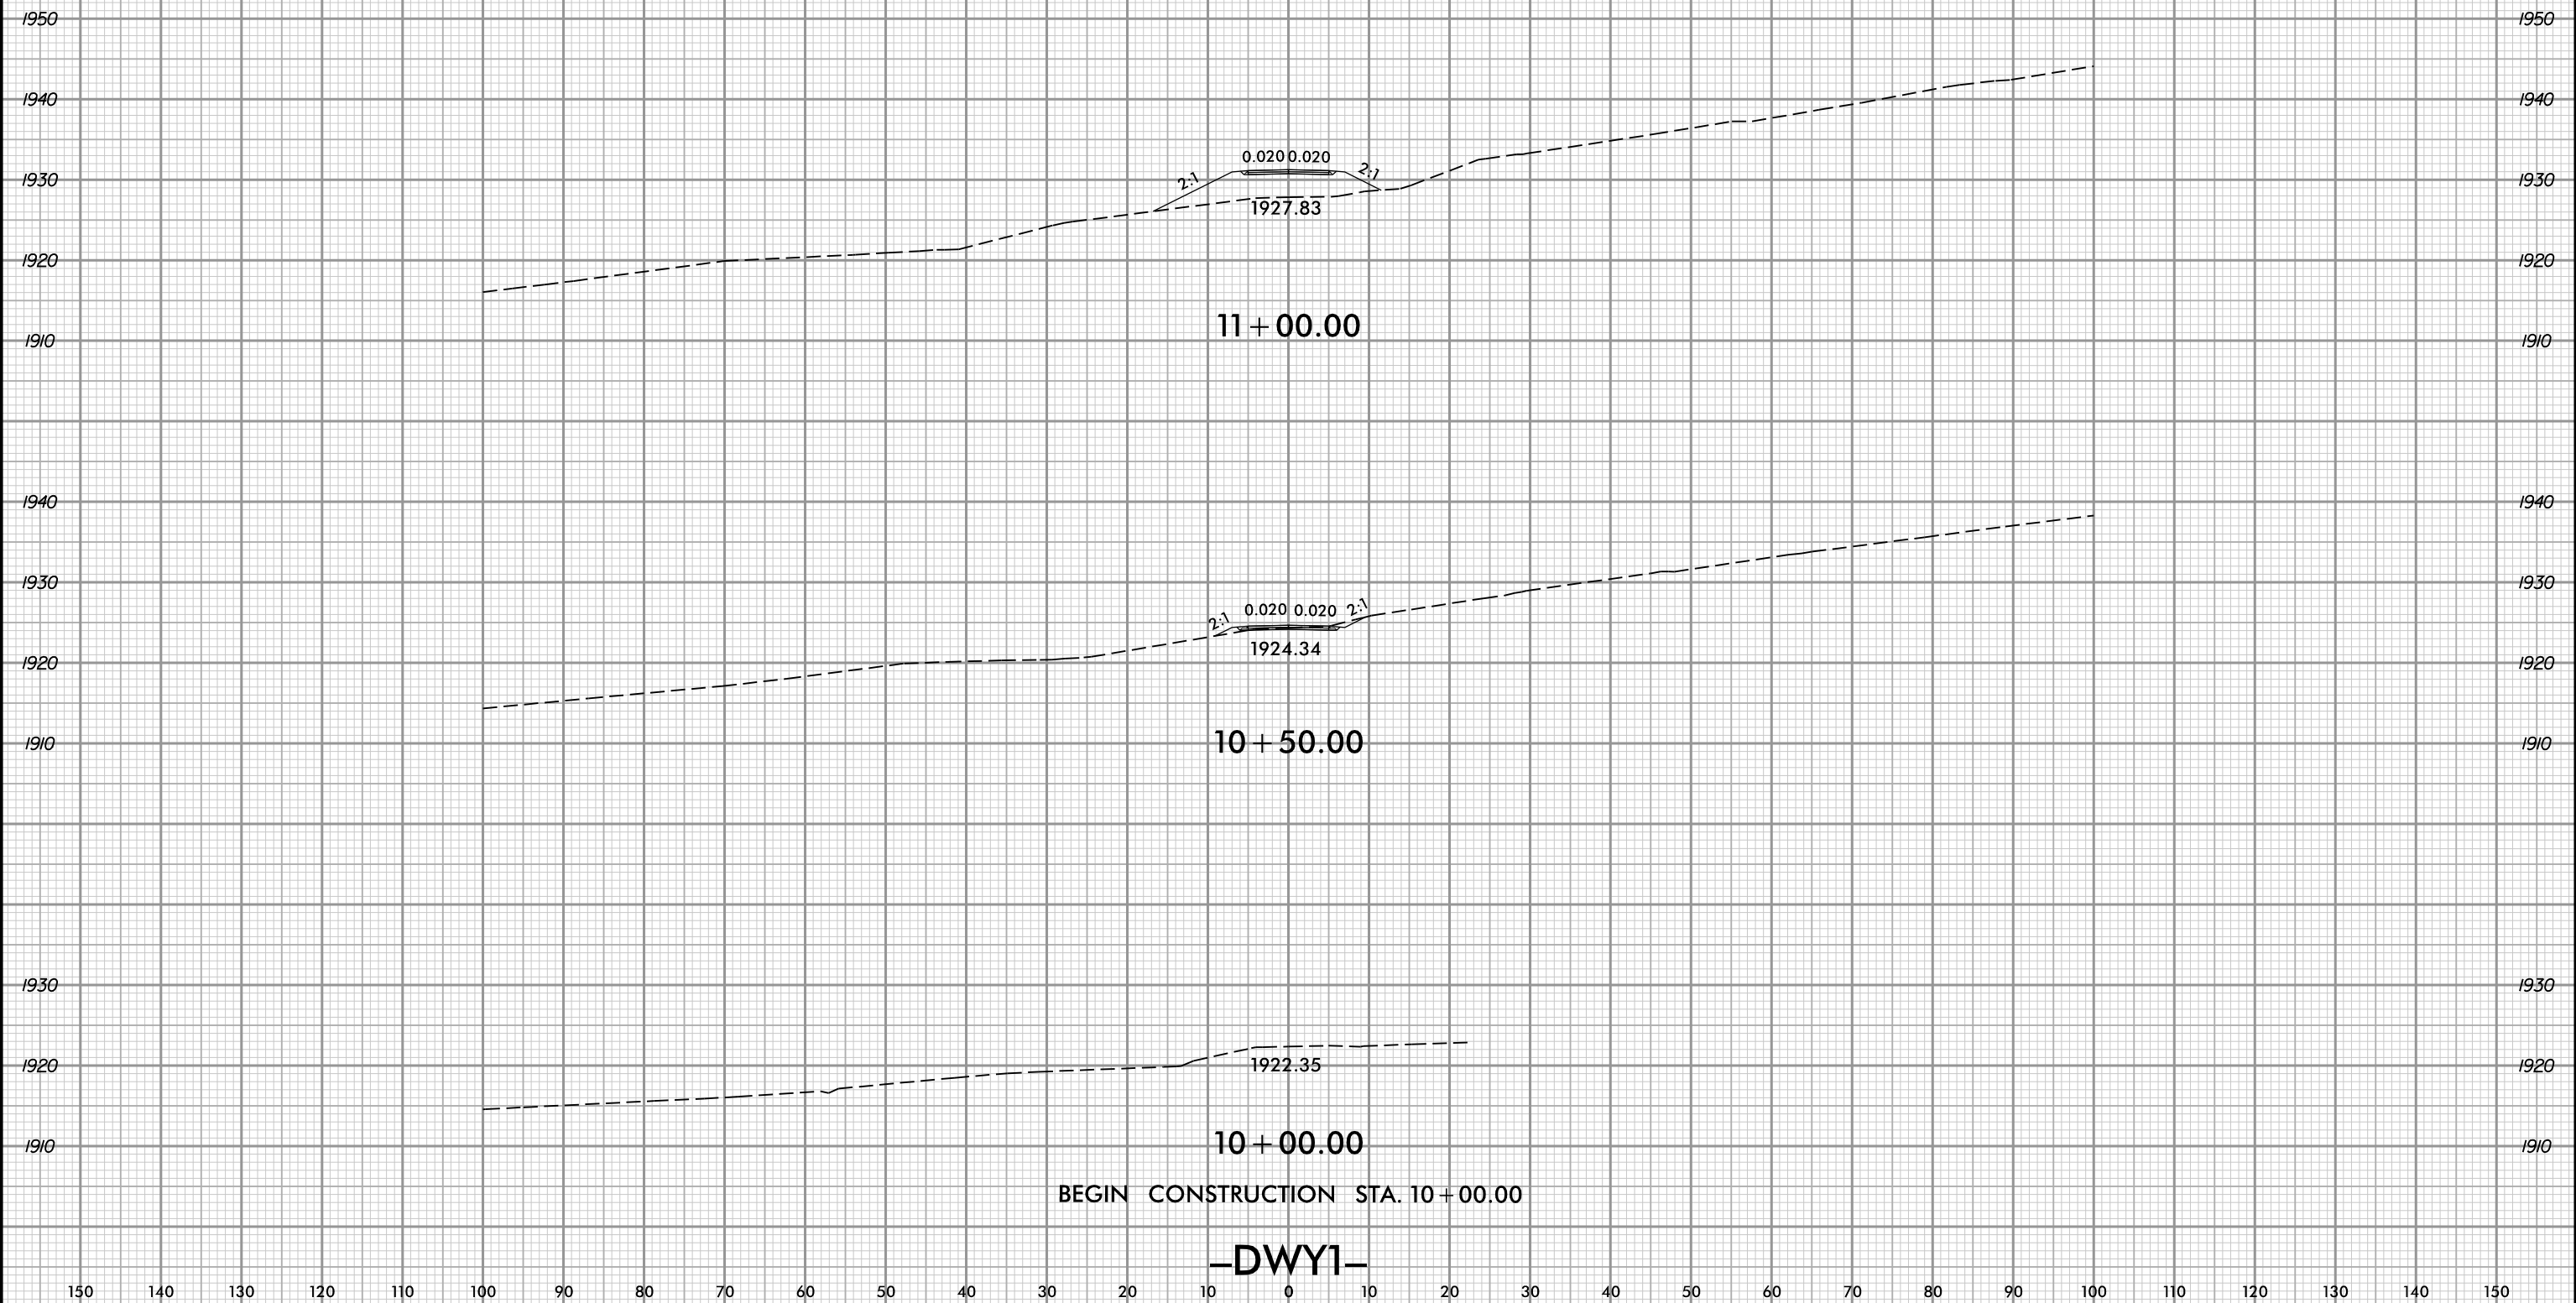

3/13/2025 9:45:41 AM  
\\s\sheet\195863\_Rdy\_DWY1\_XPL.dgn  
User:KBriggs