



PROJ. REFERENCE NO.	SHEET NO.
R-5863	X-67


END CONSTRUCTION STA. 12 + 65.24

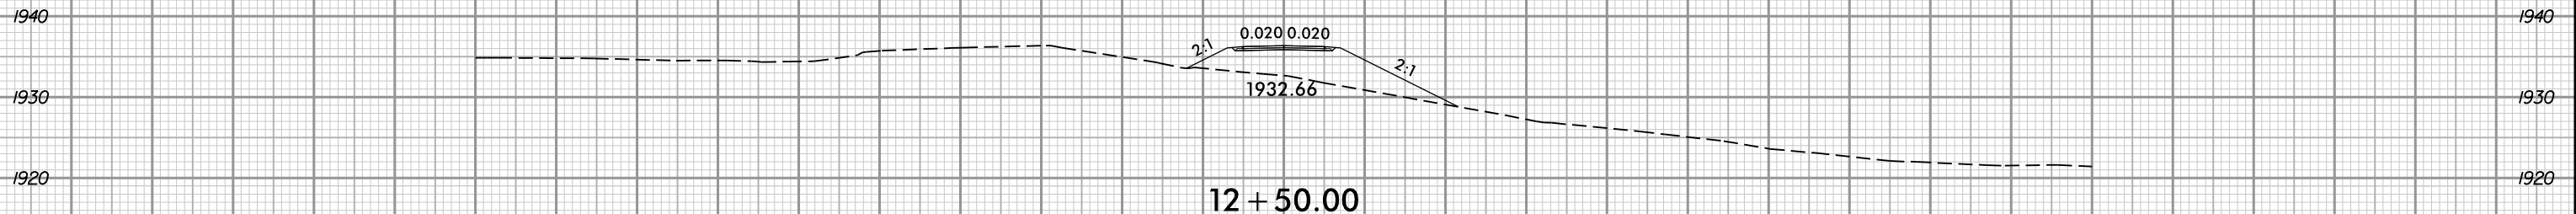

12 + 50.00

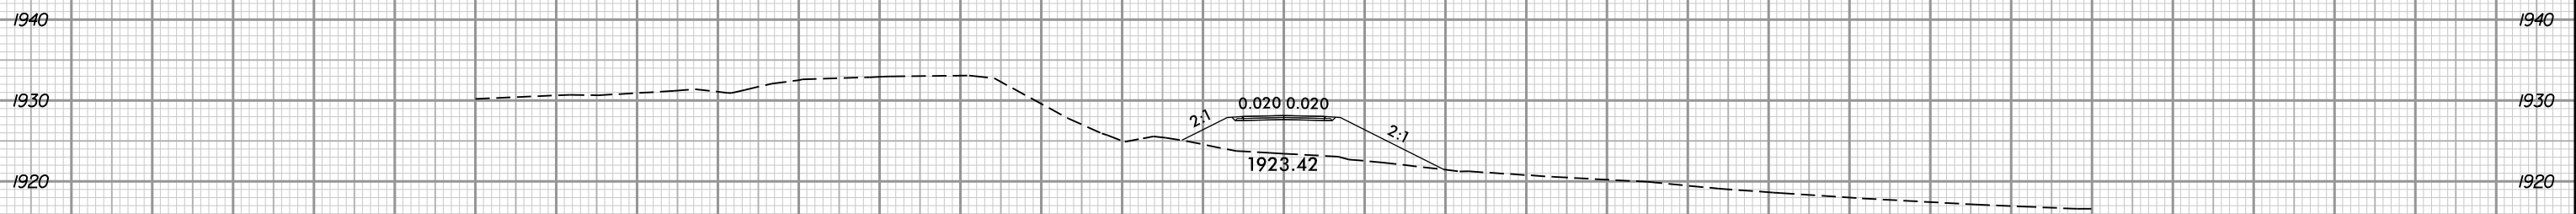


12 + 00.00

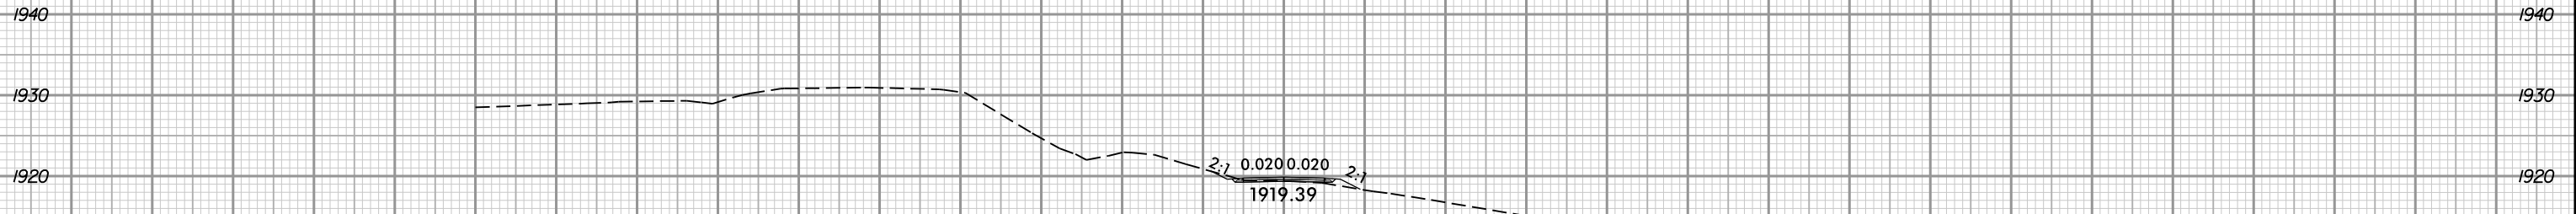

11 + 50.00

BEGIN GRADE STA. 11 + 30.00

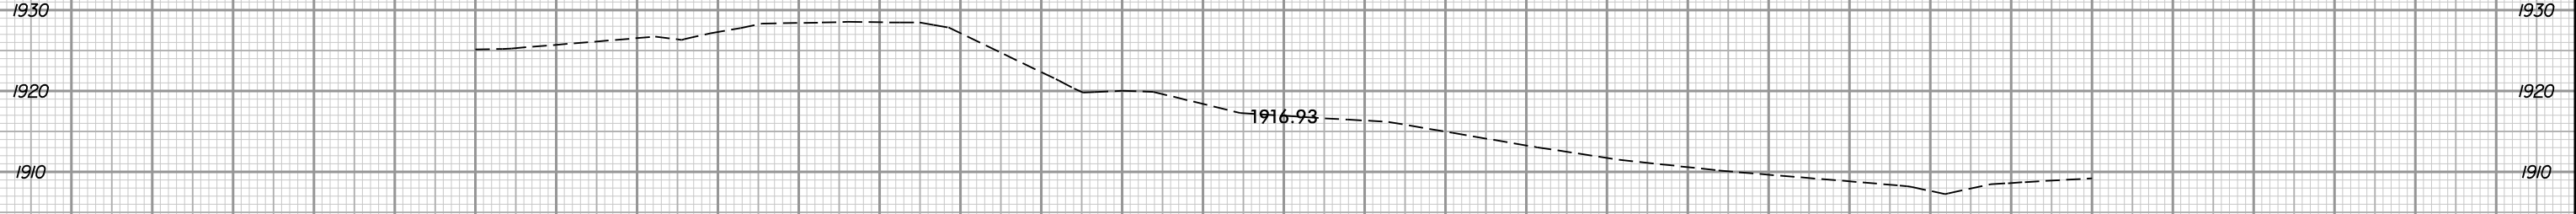

11 + 00.00

BEGIN CONSTRUCTION STA. 9 + 98.50

-DWY2-

3/12/2025 8:04:40 AM
\\s\sheet\15863_Rdy_DWY2_XPL.dgn
User:KBR\rdgers