




PROJ. REFERENCE NO.
31535-14

SHEET NO.
X - 73

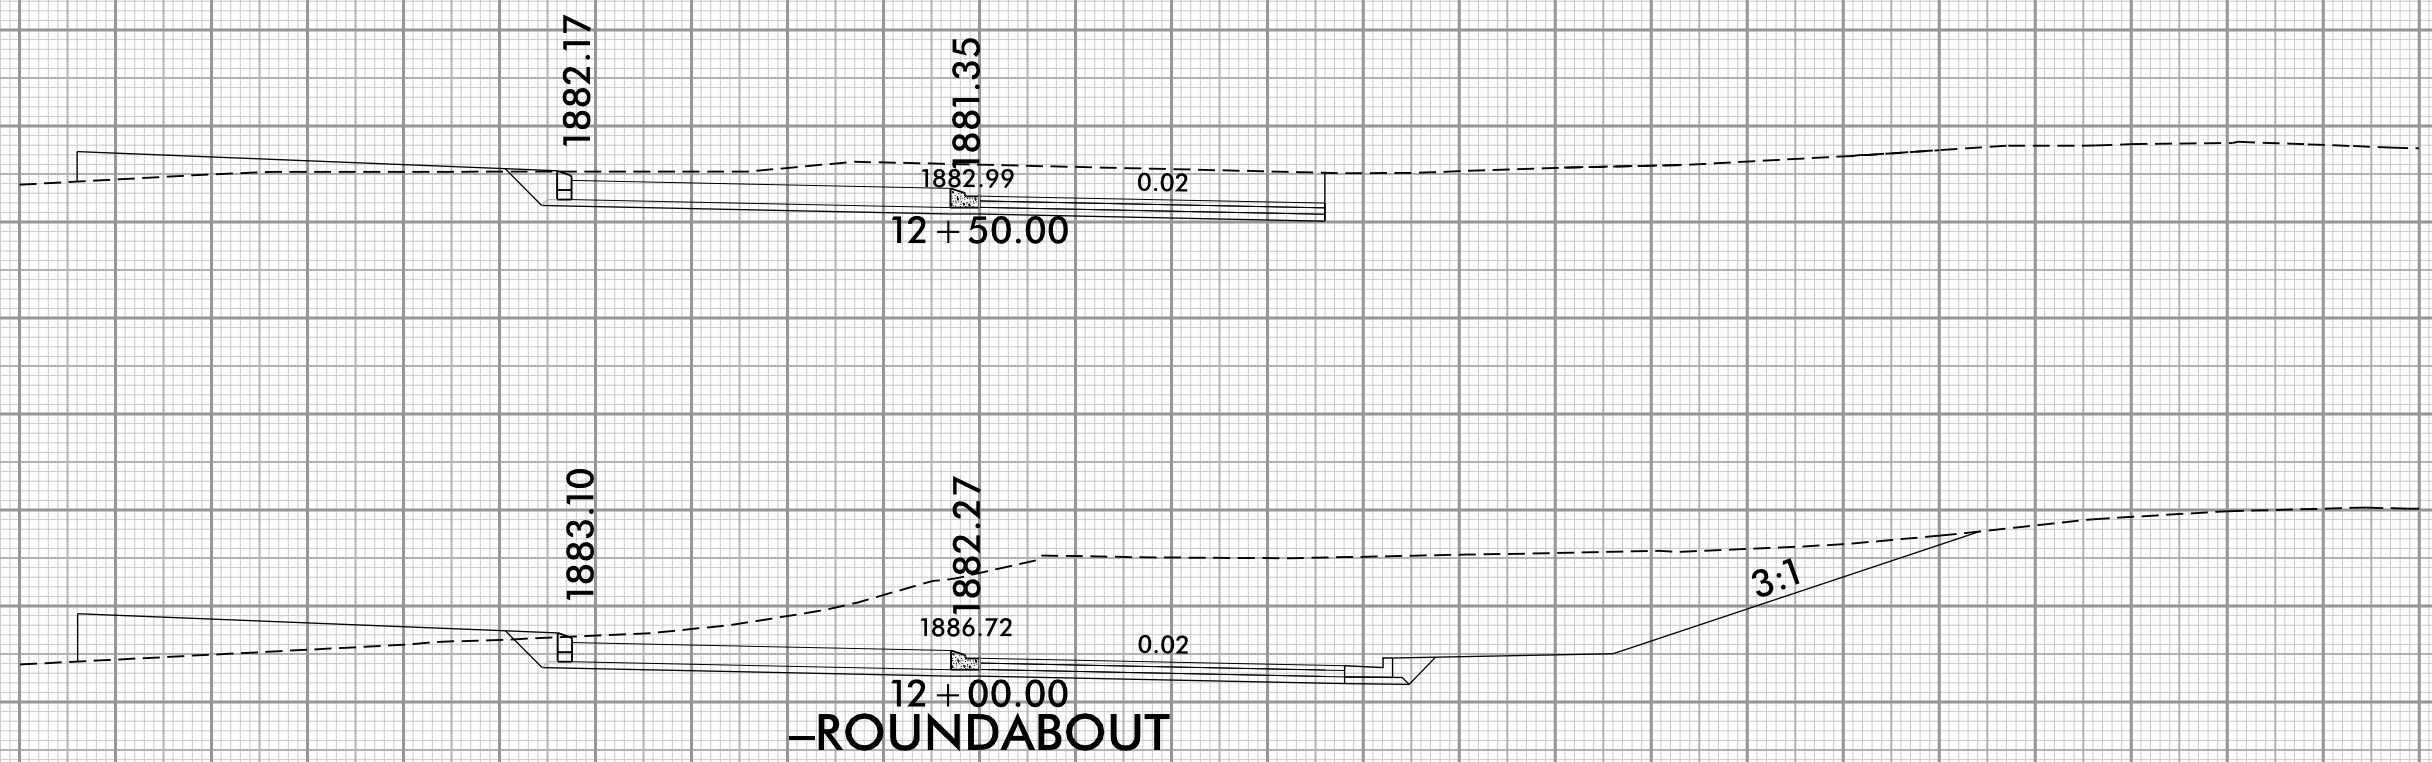

- ROUNDABOUT

4/22/2025 10:23:51 AM
\\Fs66631_rdl_ROUNDABOUT_XPL.dgn
User: kbr_rdgens