


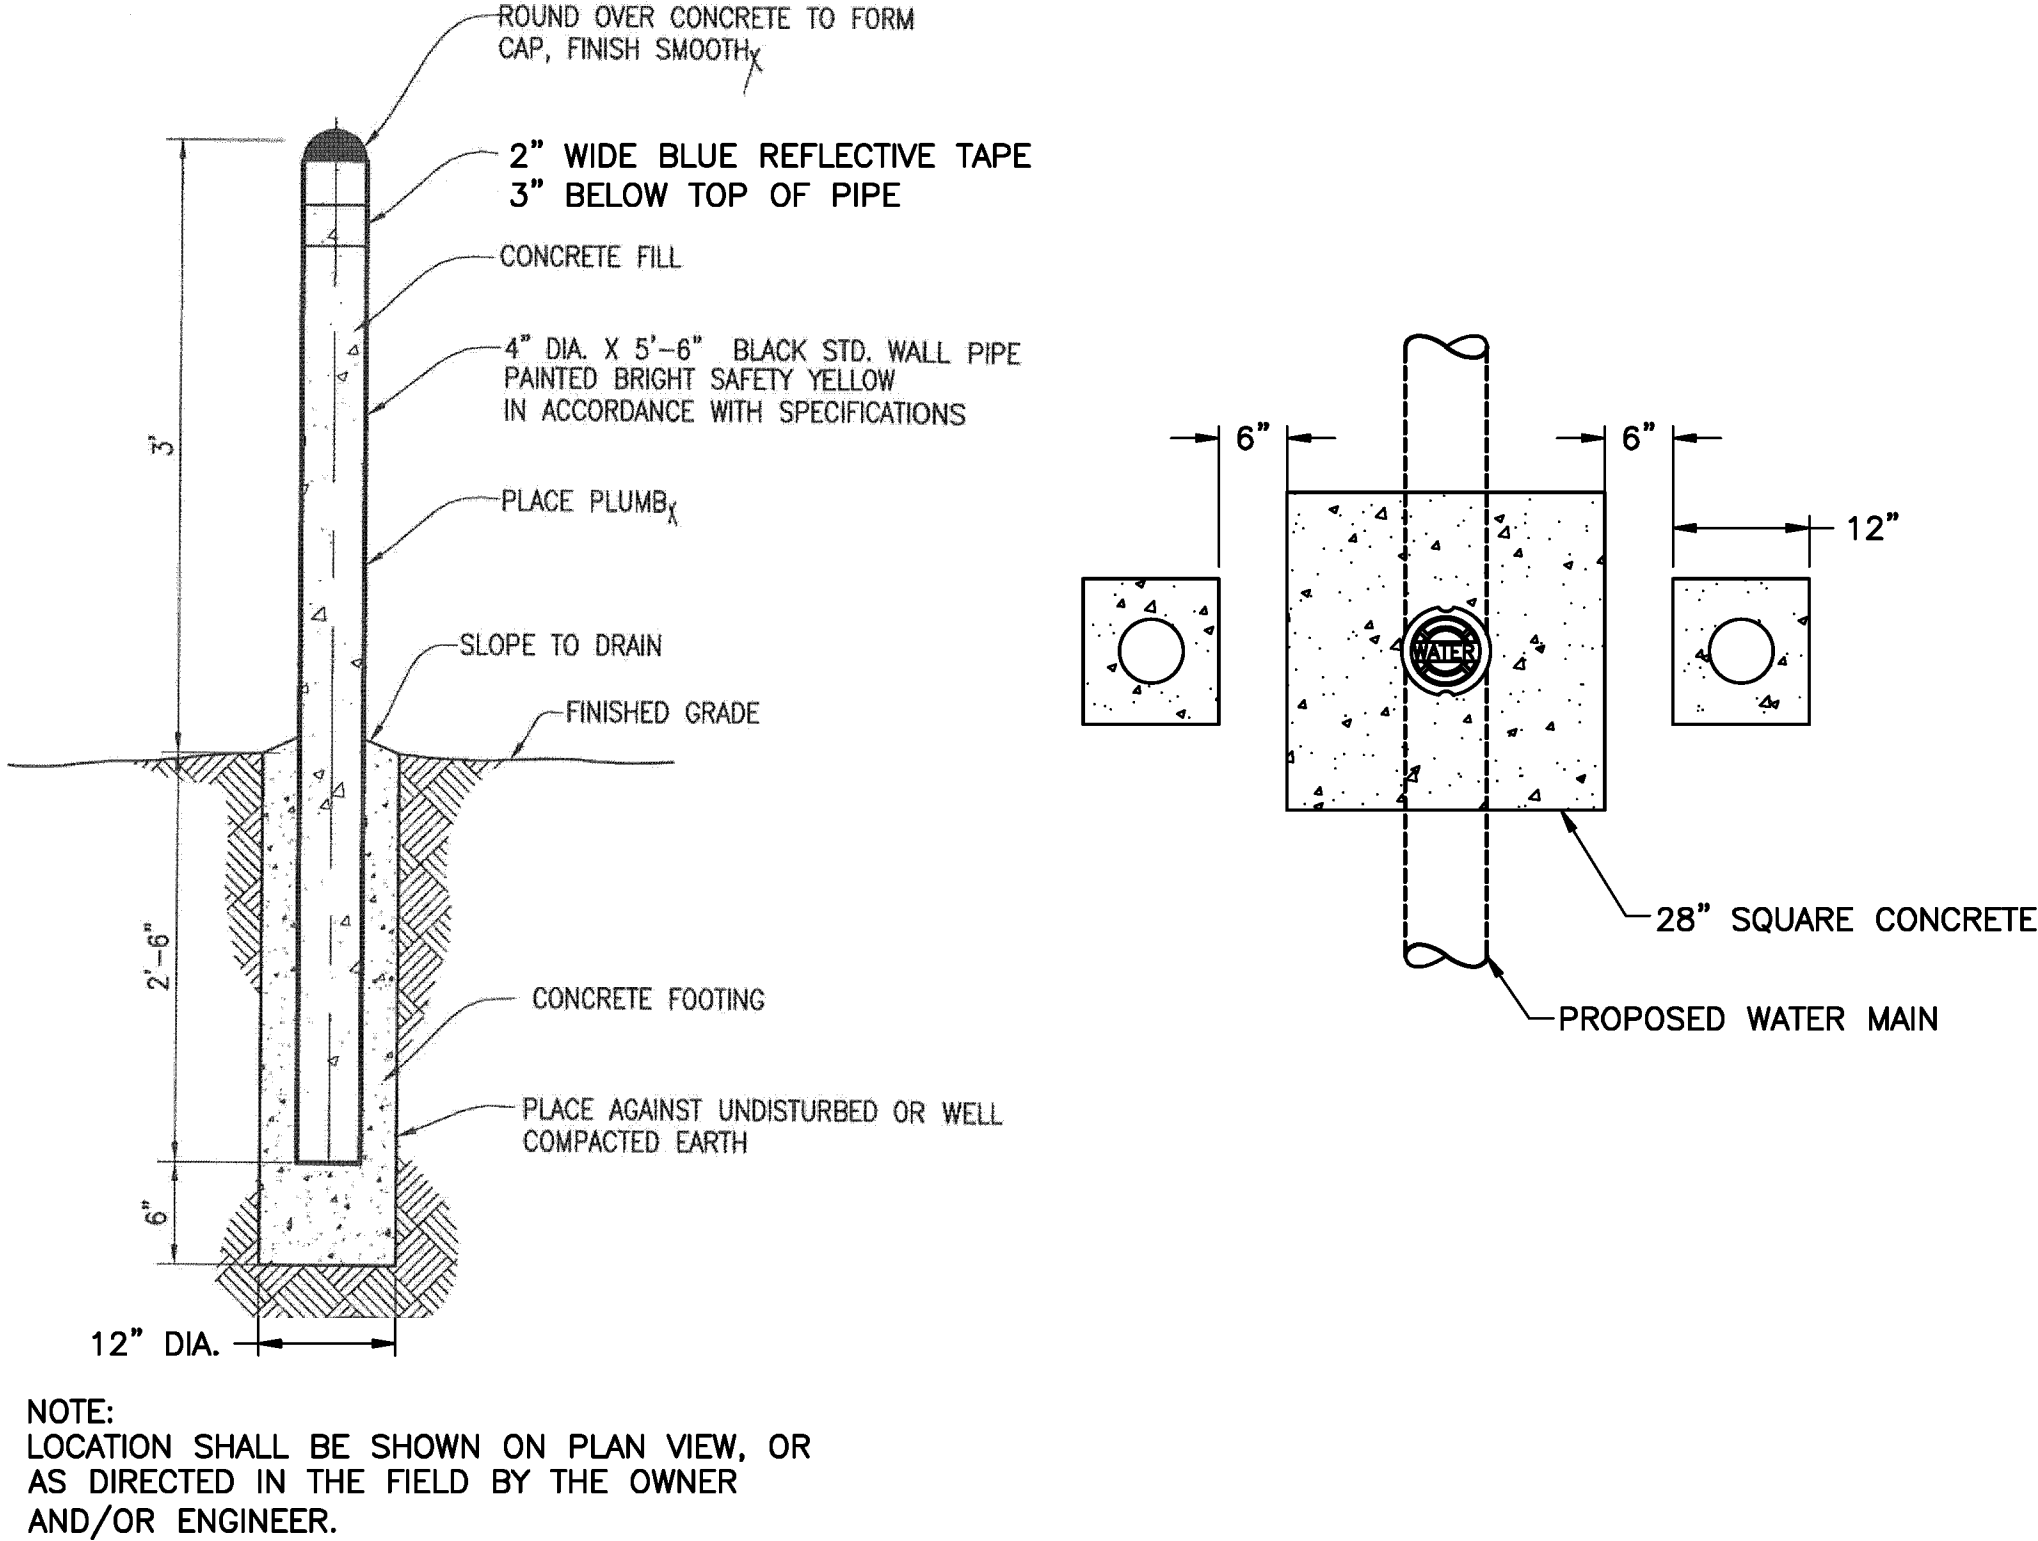

DIRECTIONAL BORE VALVE MARKER
N.T.S.

LKC

Engineering
Landscape Architecture
Surveying

LKC Engineering, PLLC
140 Aqua Shed Court
Aberdeen, NC 28315
O: 910.420.1437
F: 910.637.0096
lkceengineering.com
License No. P-1095

PROJECT REFERENCE NO.	SHEET NO.
U-3628	UC-3F
DESIGNED BY: MAL	SEAL 038286 Mark A. LAC ENGINEER NORTH CAROLINA DEPARTMENT OF TRANSPORTATION 7/3/2025
DRAWN BY: RMG	
CHECKED BY: MAL	
APPROVED BY: -	
REVISED: -	
NORTH CAROLINA DEPARTMENT OF TRANSPORTATION	
UTILITIES ENGINEERING SEC. PHONE: (919) 707-6690 FAX: (919) 250-4151	
UTILITY CONSTRUCTION	
DOCUMENT NOT CONSIDERED FINAL UNLESS ALL SIGNATURES COMPLETED	