
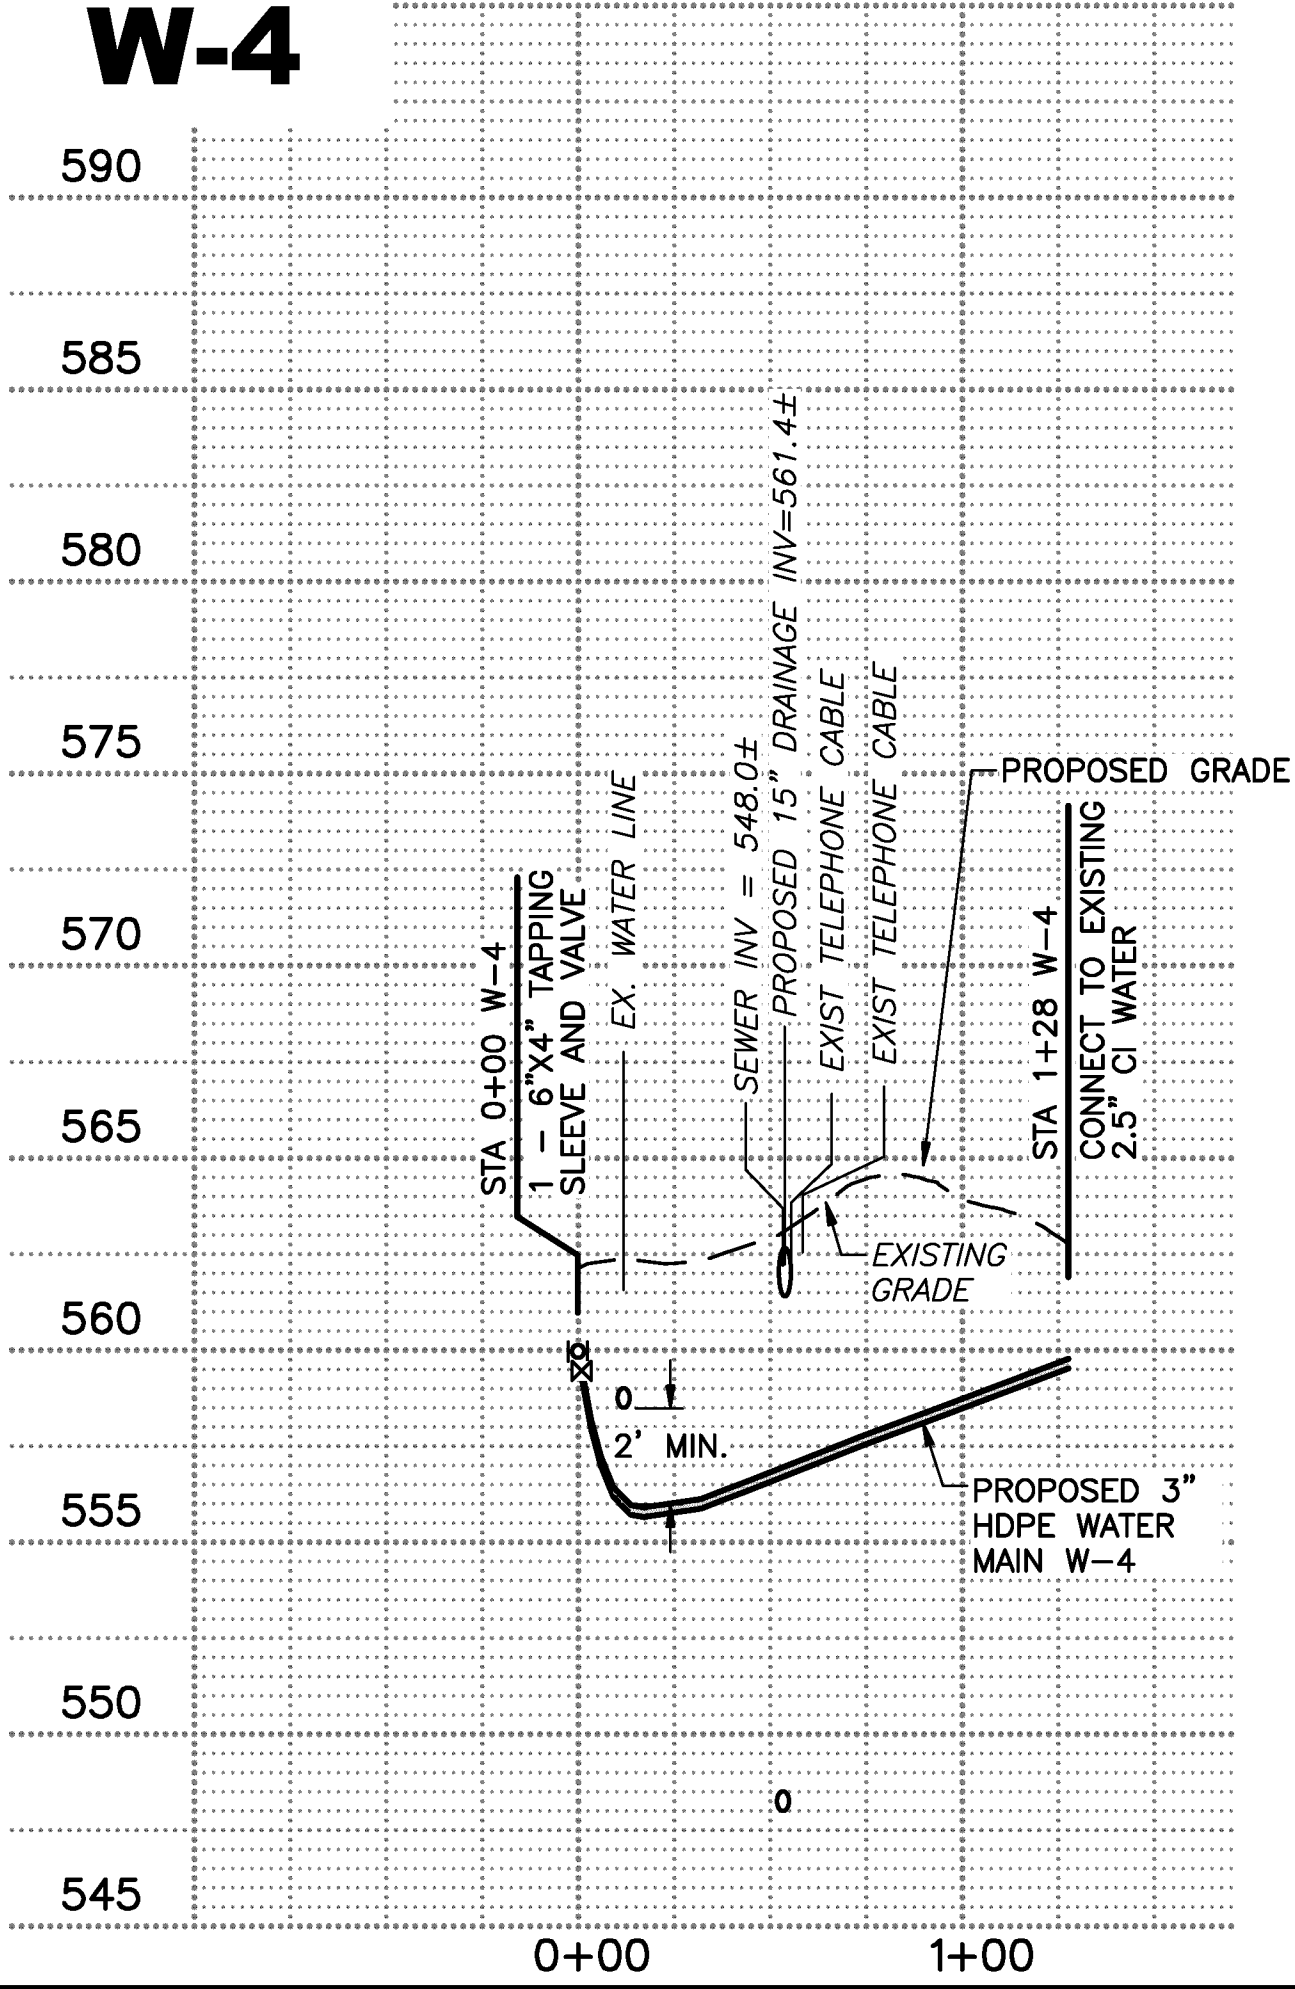
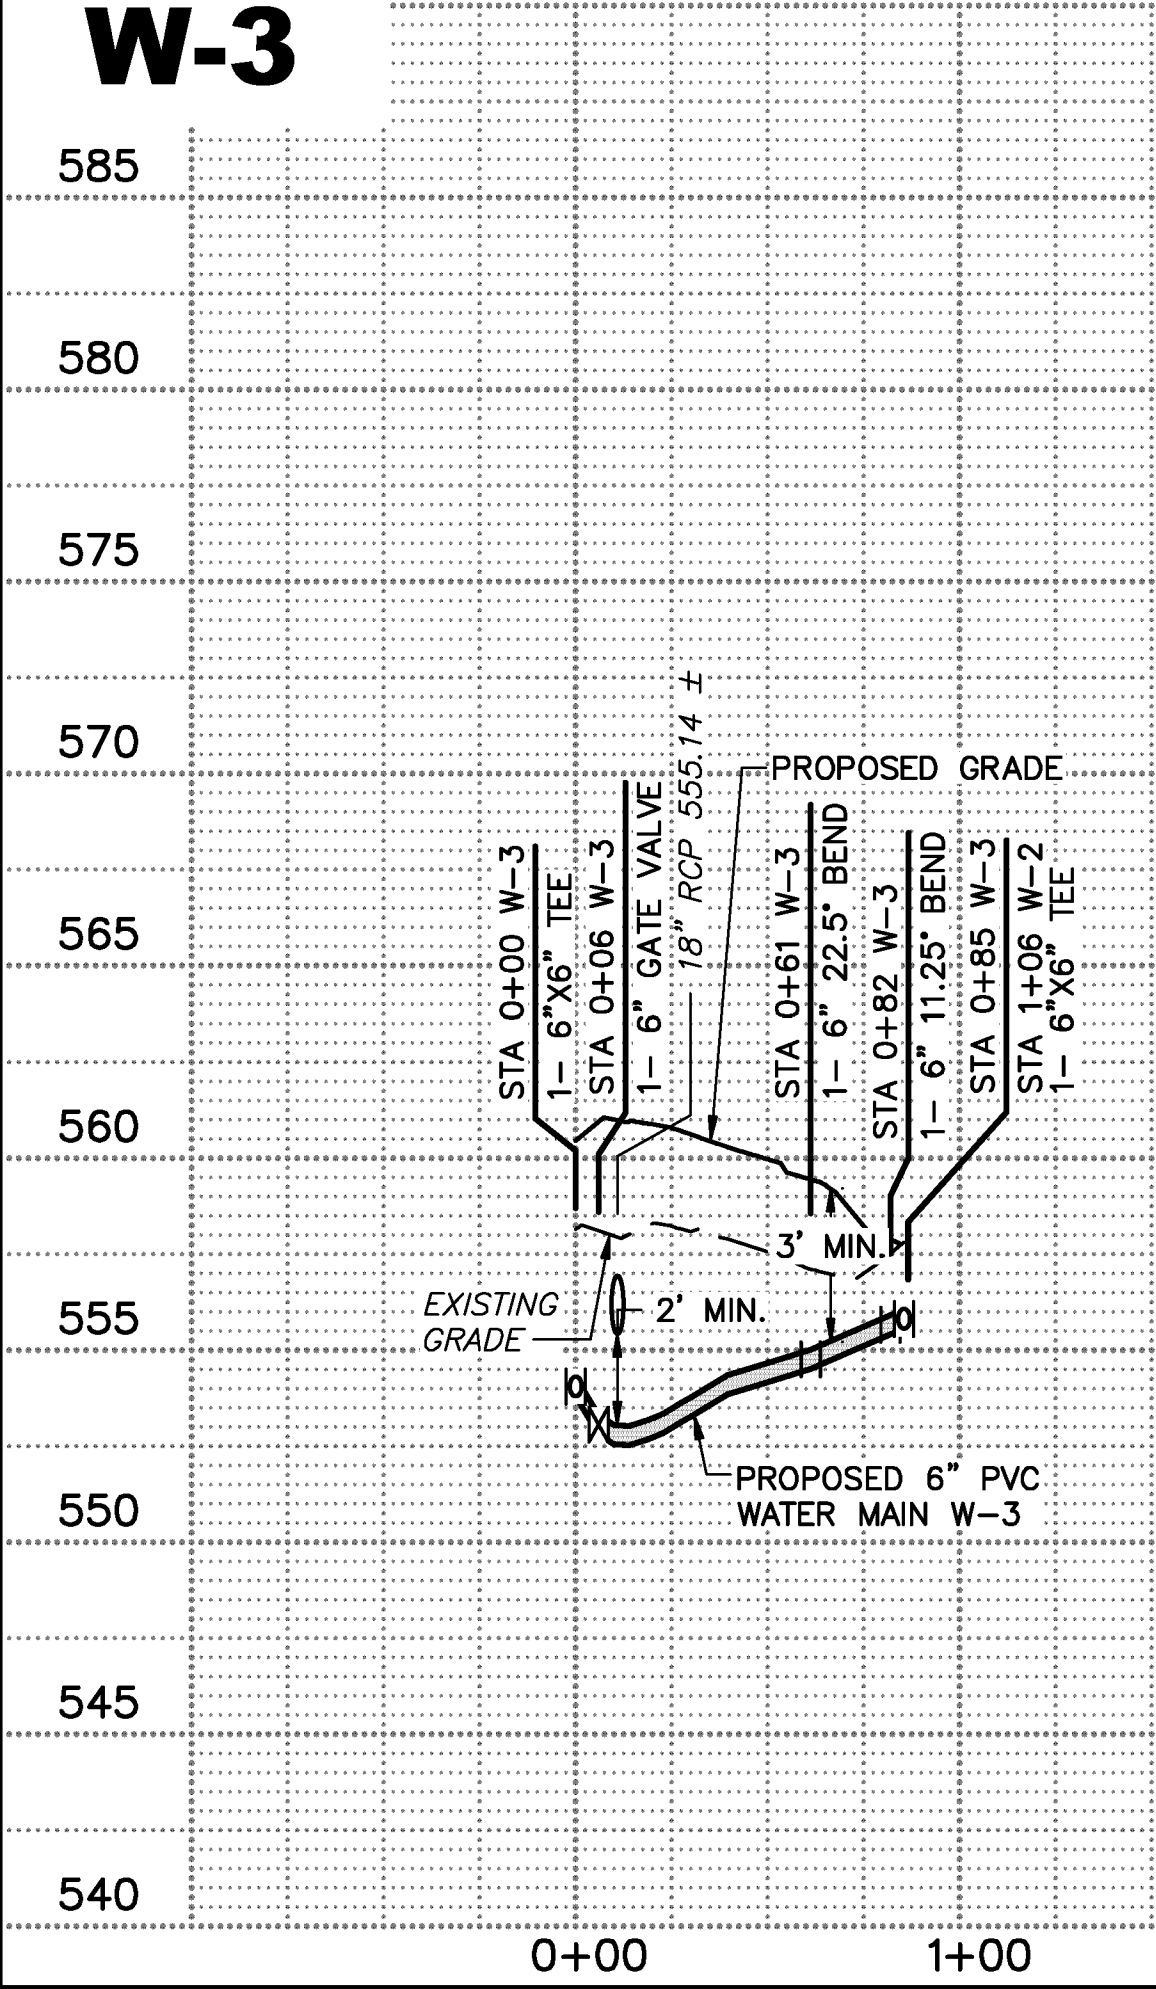


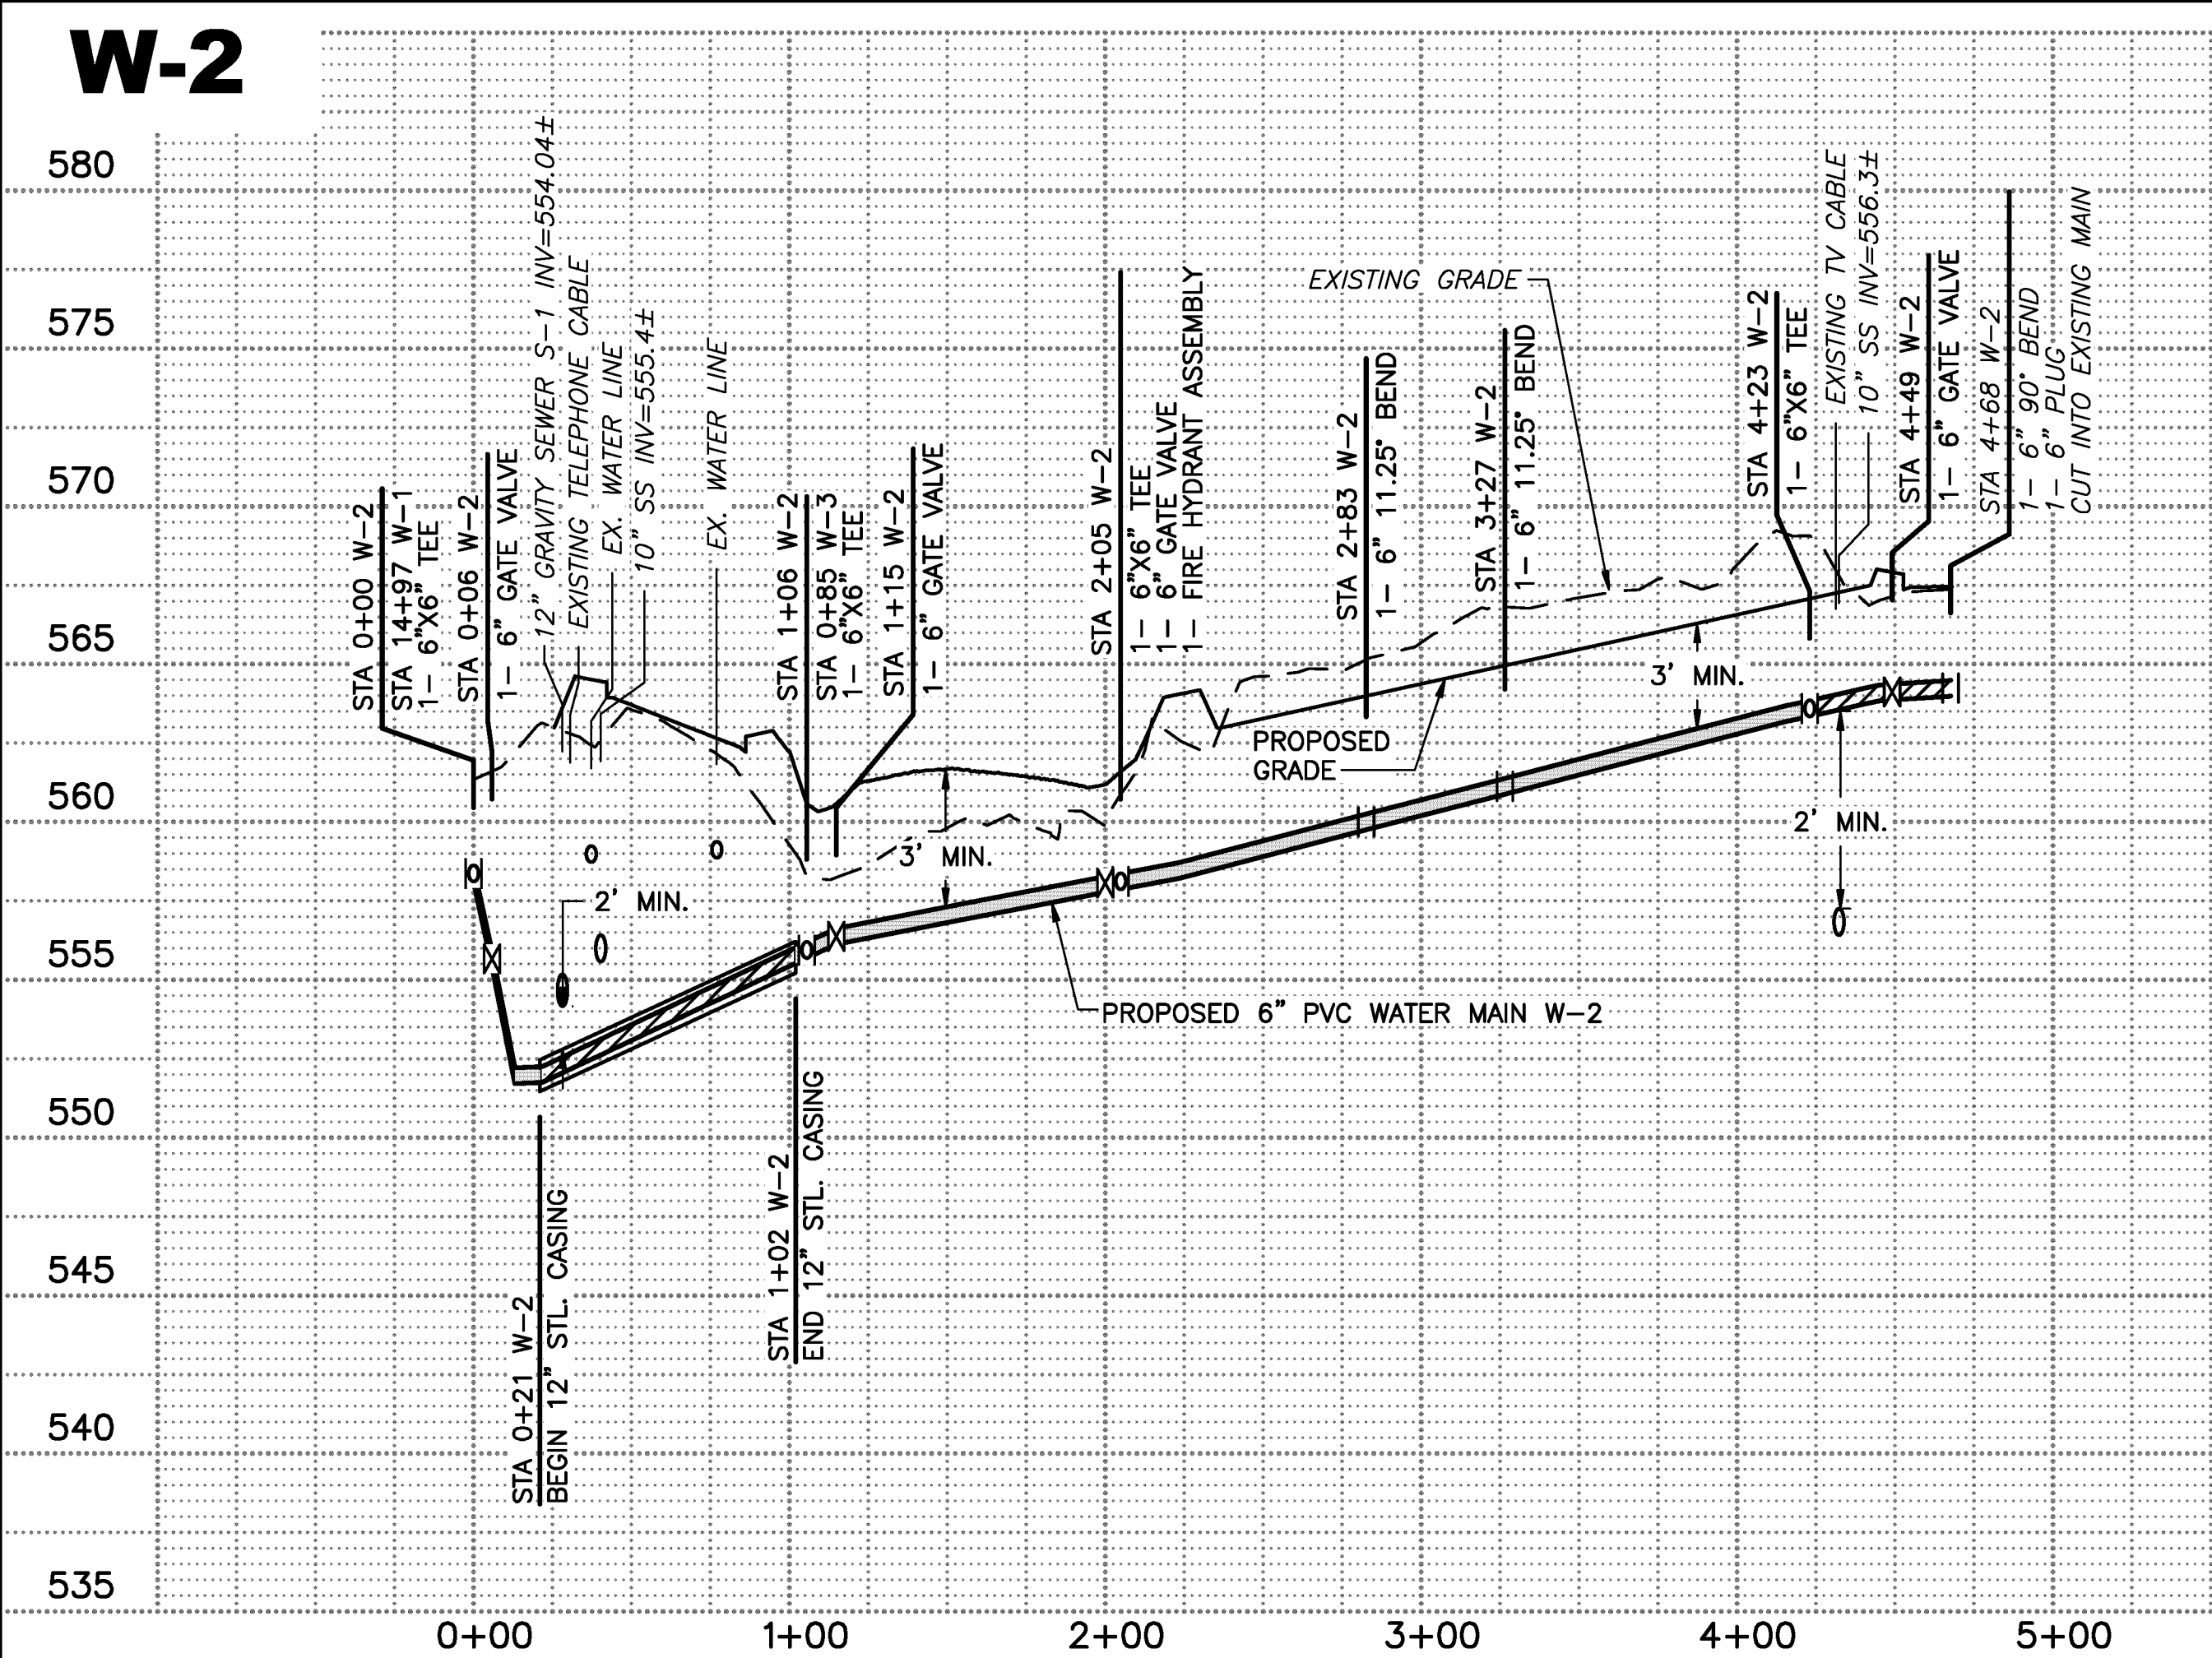

LKC

Engineering
Landscape Architecture
Surveying

LKC Engineering, PLLC
140 Aqua Shed Court
Aberdeen, NC 28315
O: 910.420.1437
F: 910.637.0096
lkceengineering.com
License No. P-1095

PROJECT REFERENCE NO.
U-3628

DESIGNED BY: **MAL**

DRAWN BY: **RMG**

CHECKED BY: **MAL**

APPROVED BY: -

REVISED: -

NORTH CAROLINA
DEPARTMENT OF
TRANSPORTATION

UTILITIES ENGINEERING SEC.
PHONE: (919) 707-6690
FAX: (919) 250-4151

UTILITY CONSTRUCTION
**DOCUMENT NOT CONSIDERED FINAL
UNLESS ALL SIGNATURES COMPLETED**

NORTH CAROLINA
PROFESSIONAL
SEAL
036286
MARK A LACY
ENGINEER

7/3/2025