


See Sheet I-B For Conventional Plan Sheet Symbols

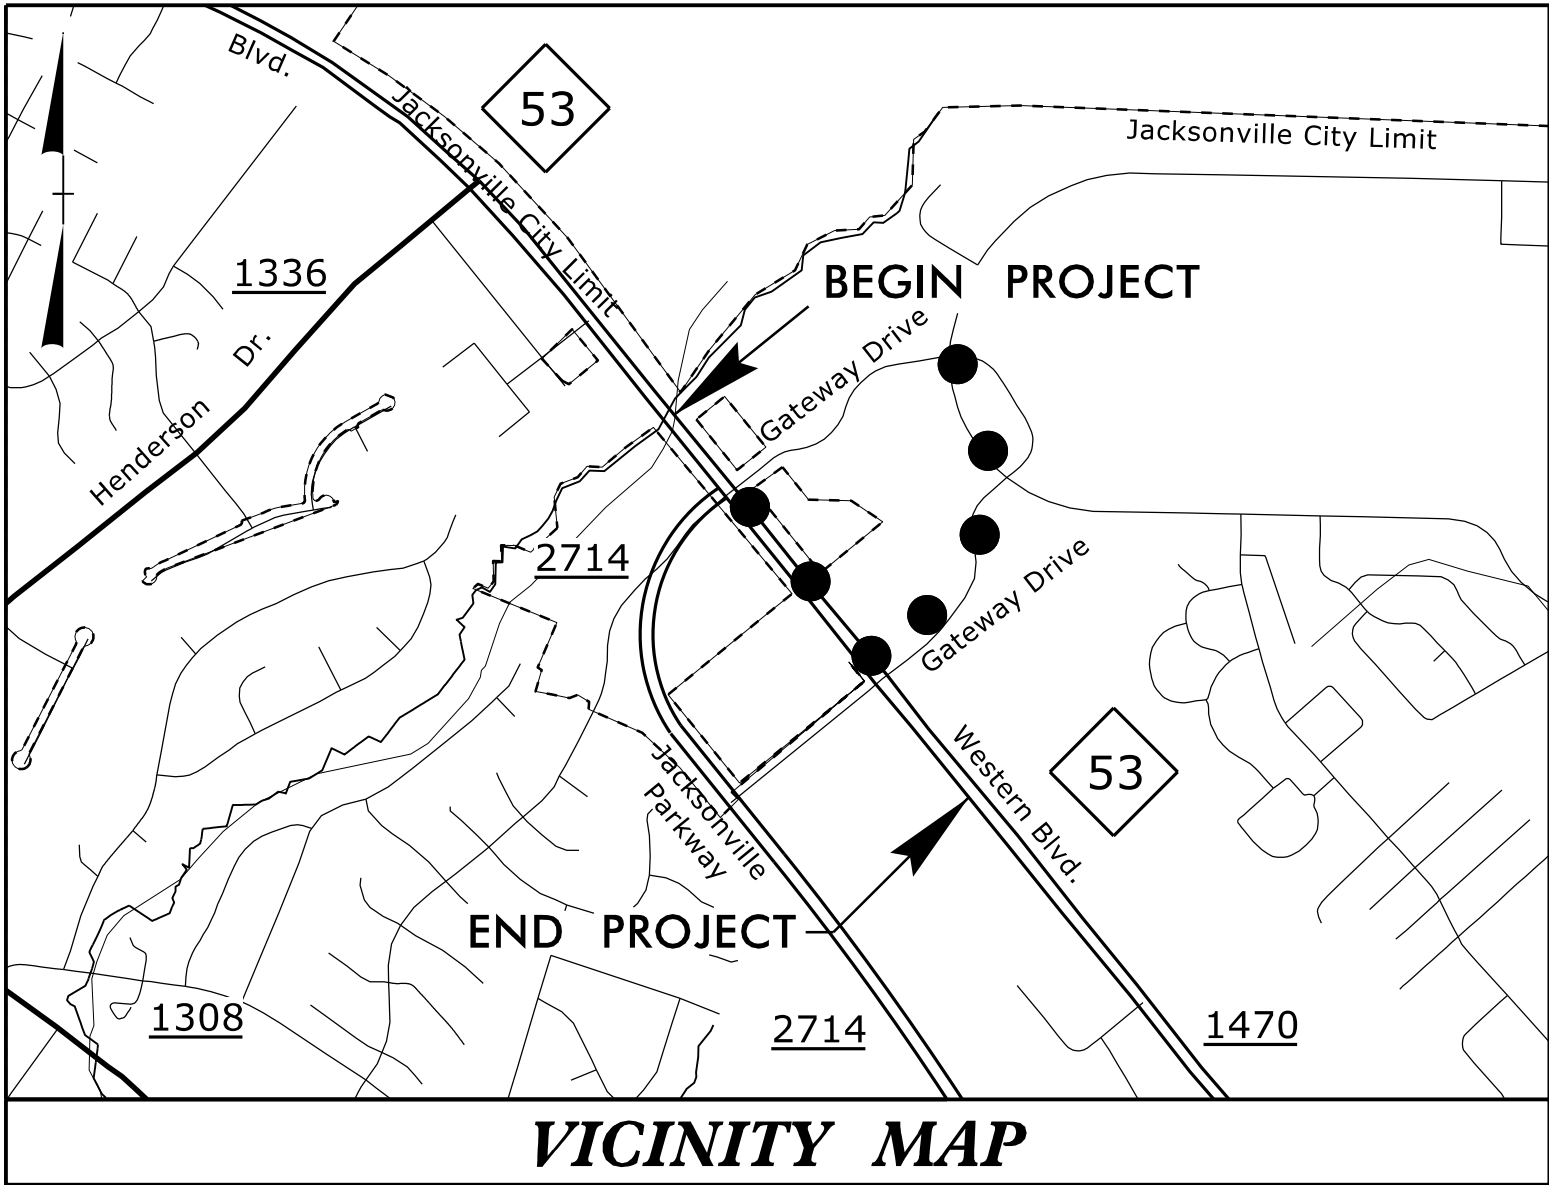


VICINITY MAP

OFF SITE DETOUR ● ● ●

BEGIN TIP PROJECT U-5789  
-L- STA. 11 + 00.00

TO HENDERSON DR.

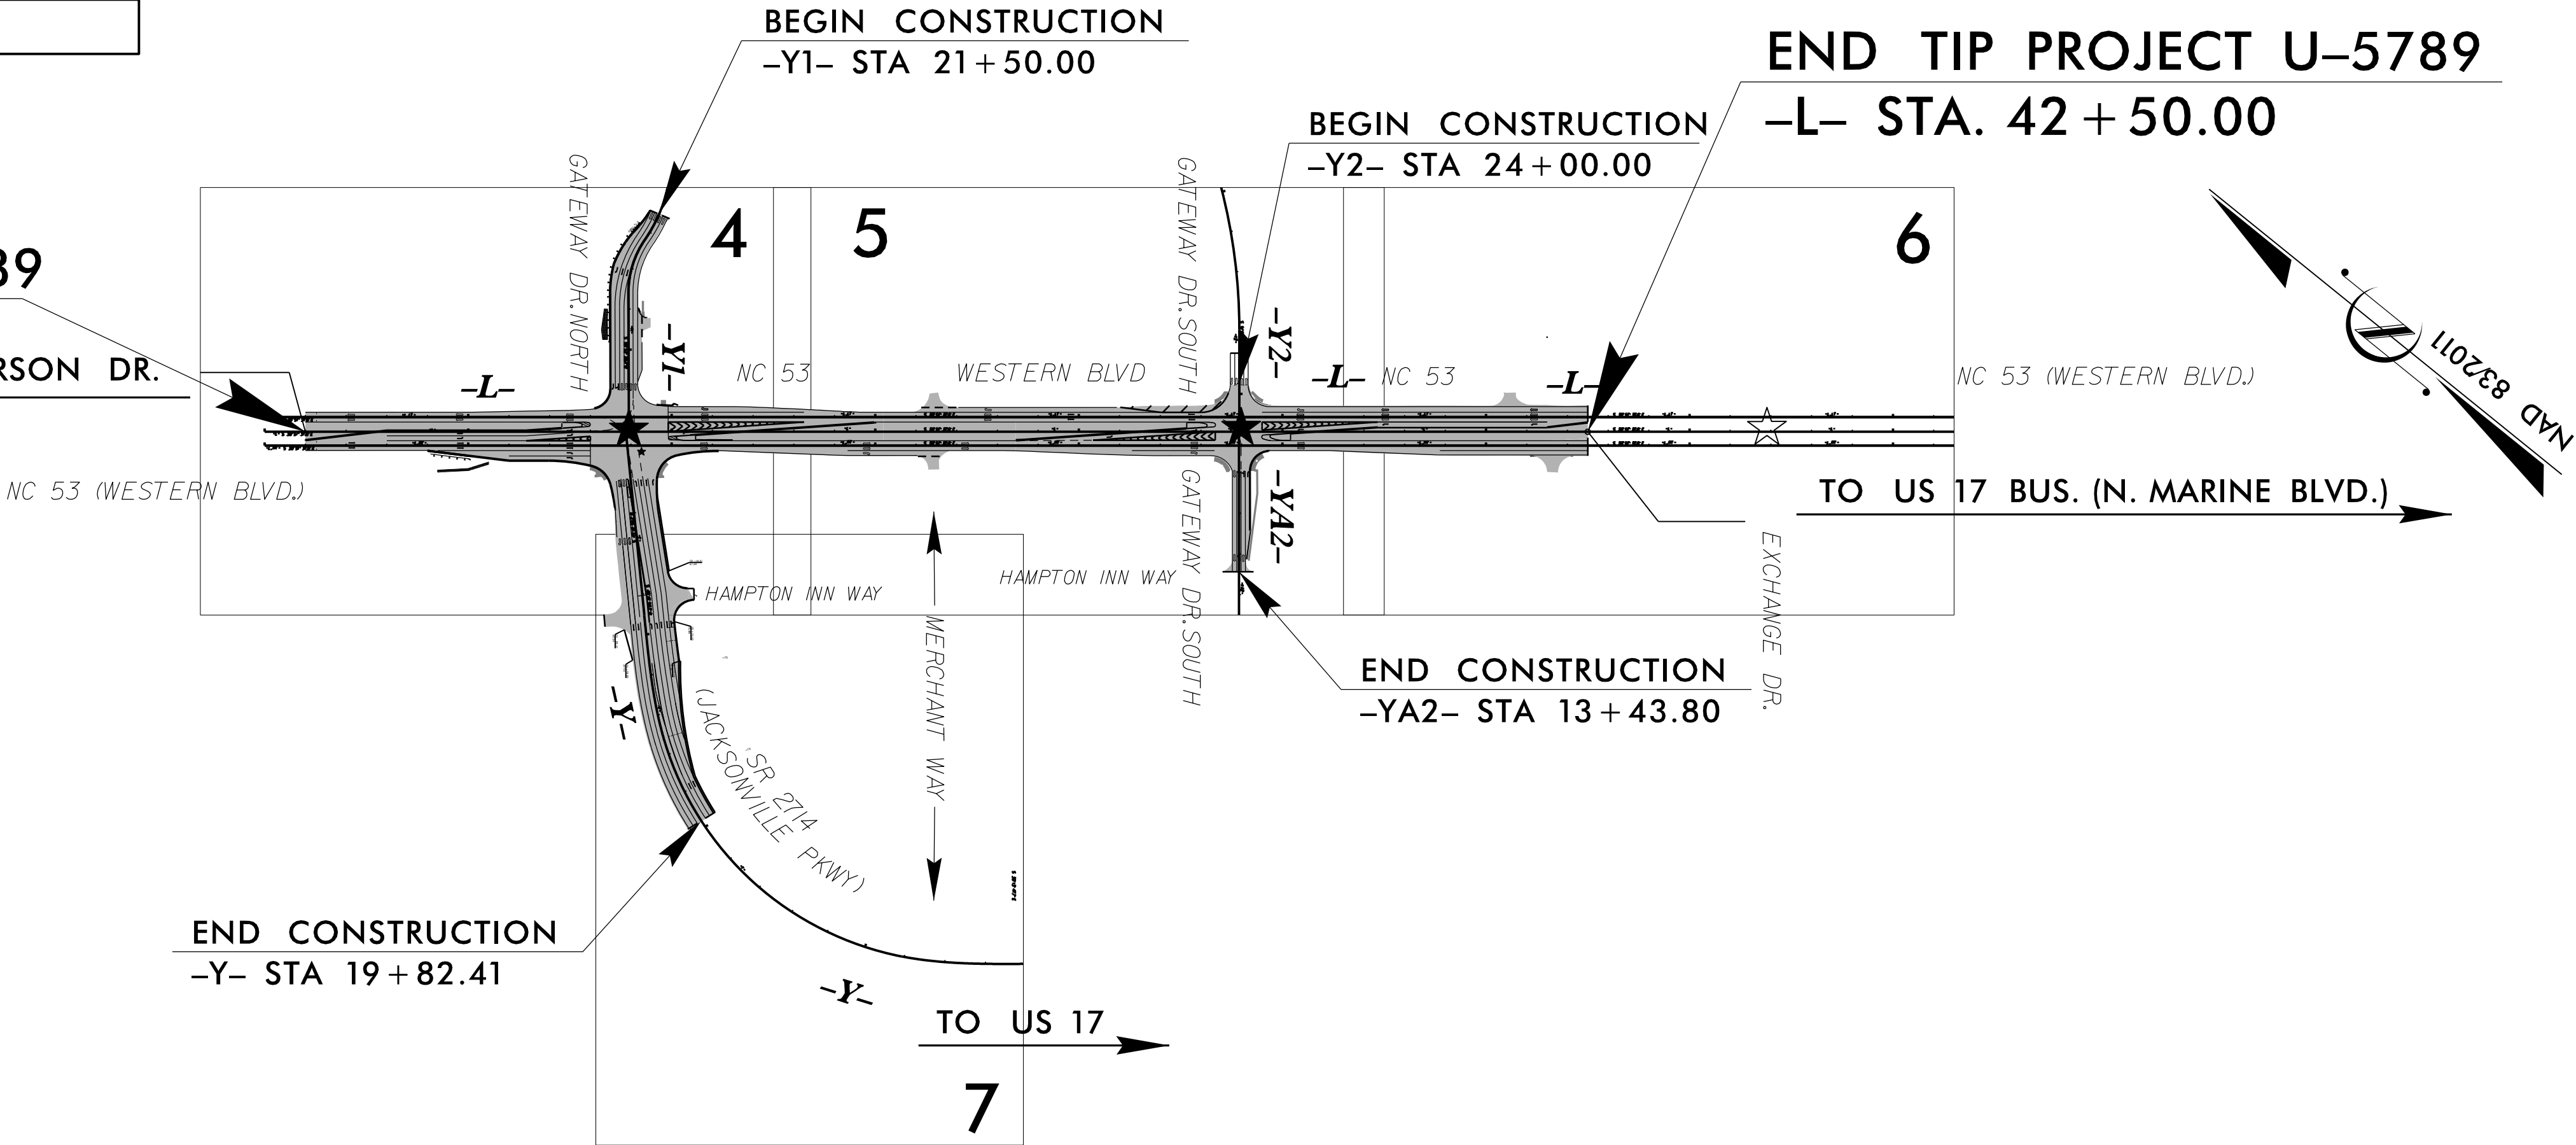


THIS IS NOT A CONTROL OF ACCESS PROJECT  
THIS PROJECT IS WITHIN THE JACKSONVILLE MUNICIPAL BOUNDARIES.

★ EXISTING SIGNAL TO BE UPGRADED  
☆ EXISTING SIGNAL TO BE RETAINED

DOCUMENT NOT CONSIDERED FINAL  
UNLESS ALL SIGNATURES COMPLETED

GRAPHIC SCALES

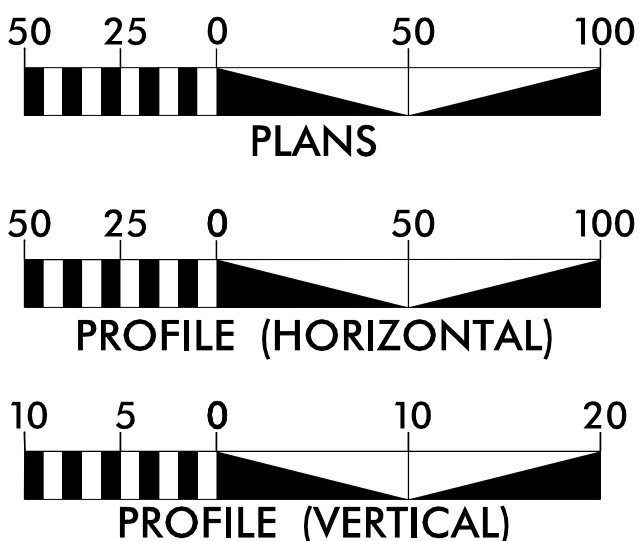

DESIGN DATA

ADT 2025 = 44500  
ADT 2040 = 52000  
DHV = 10 %  
D = 60 %  
T = 2 % \*  
V = 50 MPH  
\* TTST 1% + DUAL 1%  
FUNC CLASS =  
MINOR URBAN ARTERIAL  
REGIONAL TIER

PROJECT LENGTH

LENGTH ROADWAY TIP PROJECT U-5789 = 0.597 MILES  
LENGTH STRUCTURE TIP PROJECT U-5789 = 0.000 MILES  
TOTAL LENGTH OF TIP PROJECT U-5789 = 0.597 MILES



2024 STANDARD SPECIFICATIONS

RIGHT OF WAY DATE:  
NOVEMBER 9, 2017

LETTING DATE:  
SEPTEMBER 16, 2025

NCDOT CONTACT:

Prepared for the North Carolina Department  
of Transportation in the Office of:  
HOME OFFICE  
119 BROOKSTOWN AVE, SUITE PH-1  
WINSTON SALEM, NC 27101  
336.744.1638 www.davenportnc.com  
NCELS FIRM LICENSE NO. C-2622

ZACHERY P. ANDREWS, PE  
PROJECT ENGINEER

EVAN T. BRIGHAM, PE  
PROJECT DESIGN ENGINEER

ZACHARY R. HOWARD, PE  
DIVISION 3 CONTACT

HYDRAULICS ENGINEER

Signed by:  
Brian A. Maggodi 07/07/2025 P.E.  
SIGNATURE:

ROADWAY DESIGN ENGINEER

Signed by:  
Zachary P. Andrews 07/07/2025 P.E.  
SIGNATURE:

