



6/2/2025 3:09:07 PM C:\Users\jacob\OneDrive\Documents\Projects\U5789\Roadway\Pro\U5789_R01\psh_024_TYP.dgn


INSET 7

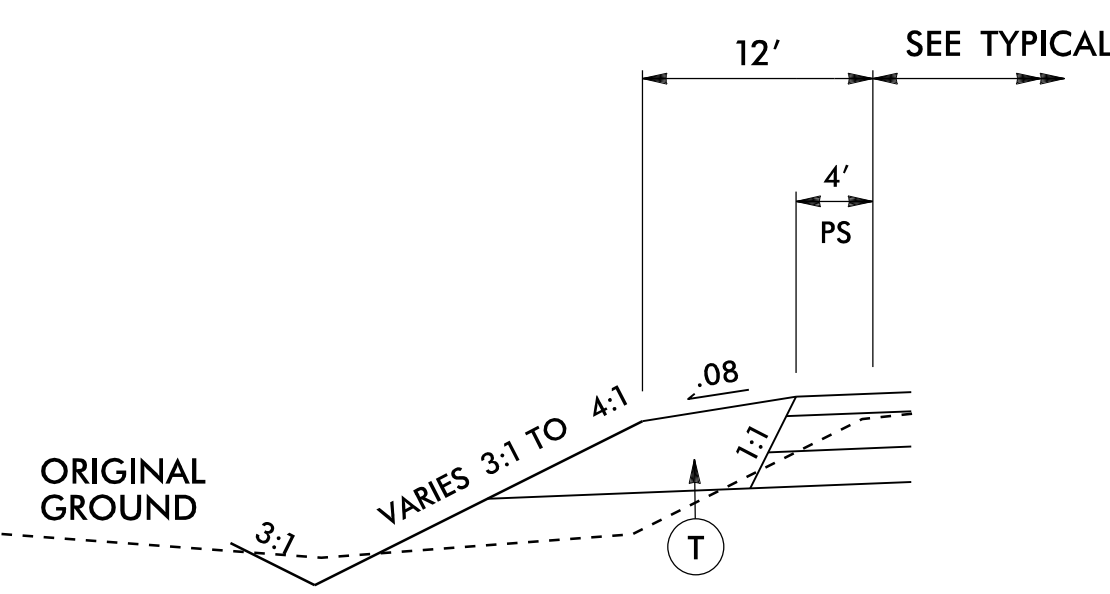


INSET 8

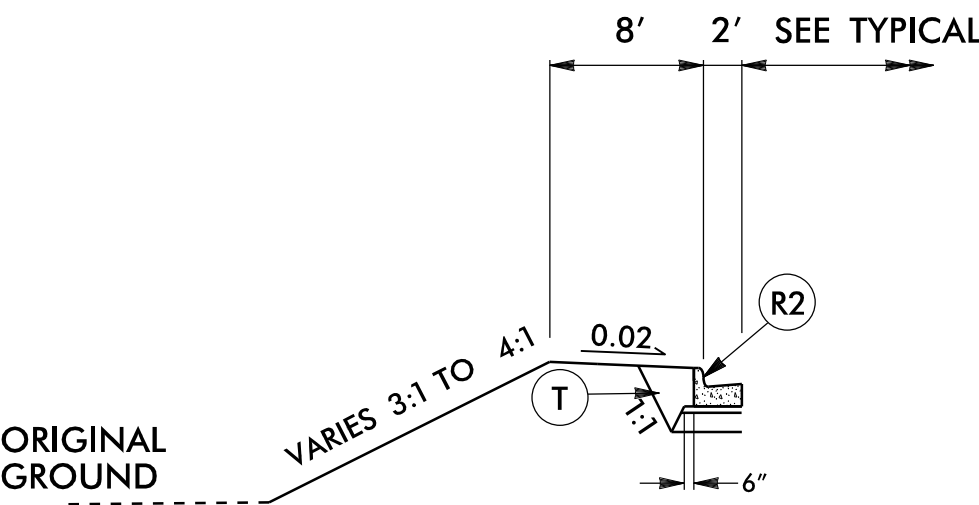


INSET 9

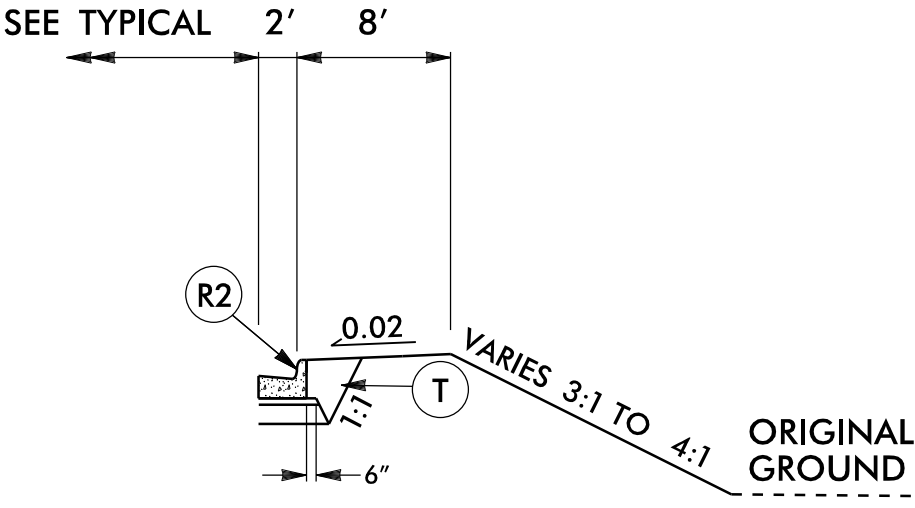

INSET 10

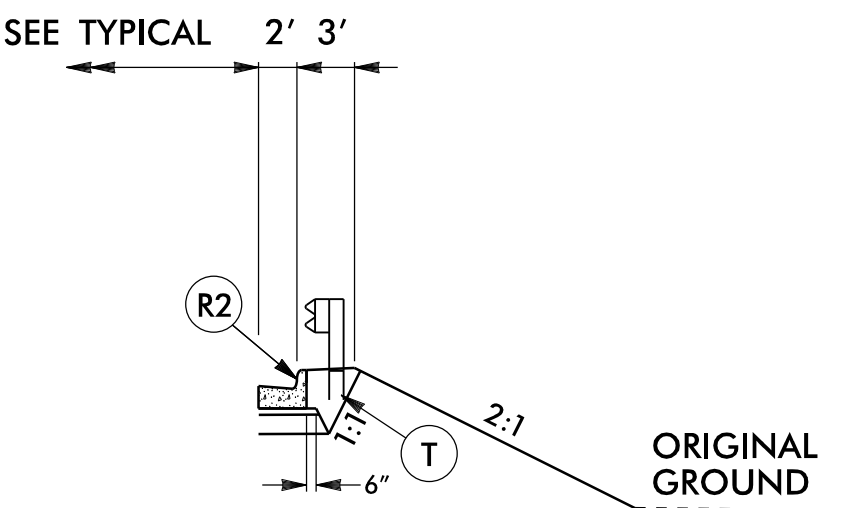


NOTE: PAVEMENT PATCHING WILL OCCUR AFTER THE INSTALLATION OF 12" WATERLINE AS SHOWN IN UC-4 FROM -Y1- APPROX 24+00 +/- TO 24+75 +/-

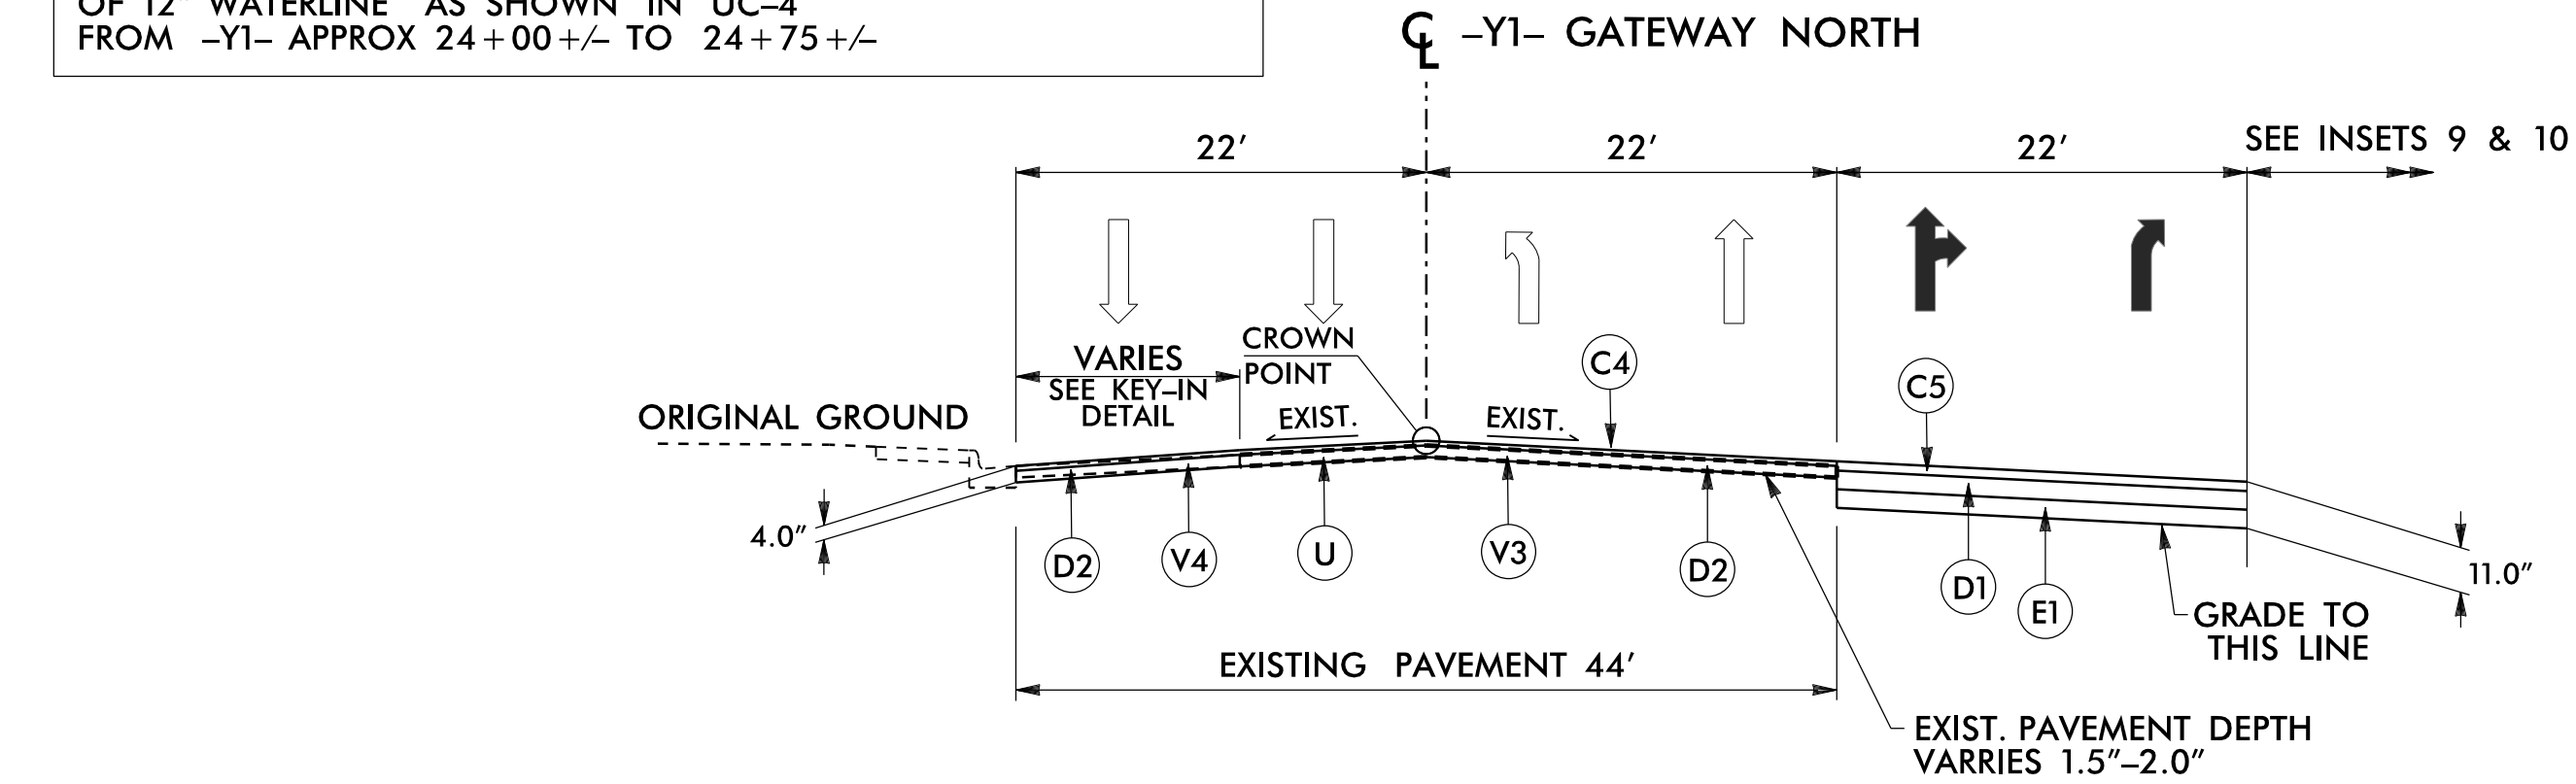

TYPICAL SECTION NO. 5

USE TYPICAL SECTION NO. 5 AS FOLLOWS

-Y1- STA. 21+50.00 TO STA. 26+46.00
INSET 9: STA. 21+50.00 TO 21+92.16
INSET 10: STA. 21+92.16 TO 24+81.24
INSET 9: STA. 24+81.24 TO 26+46.00

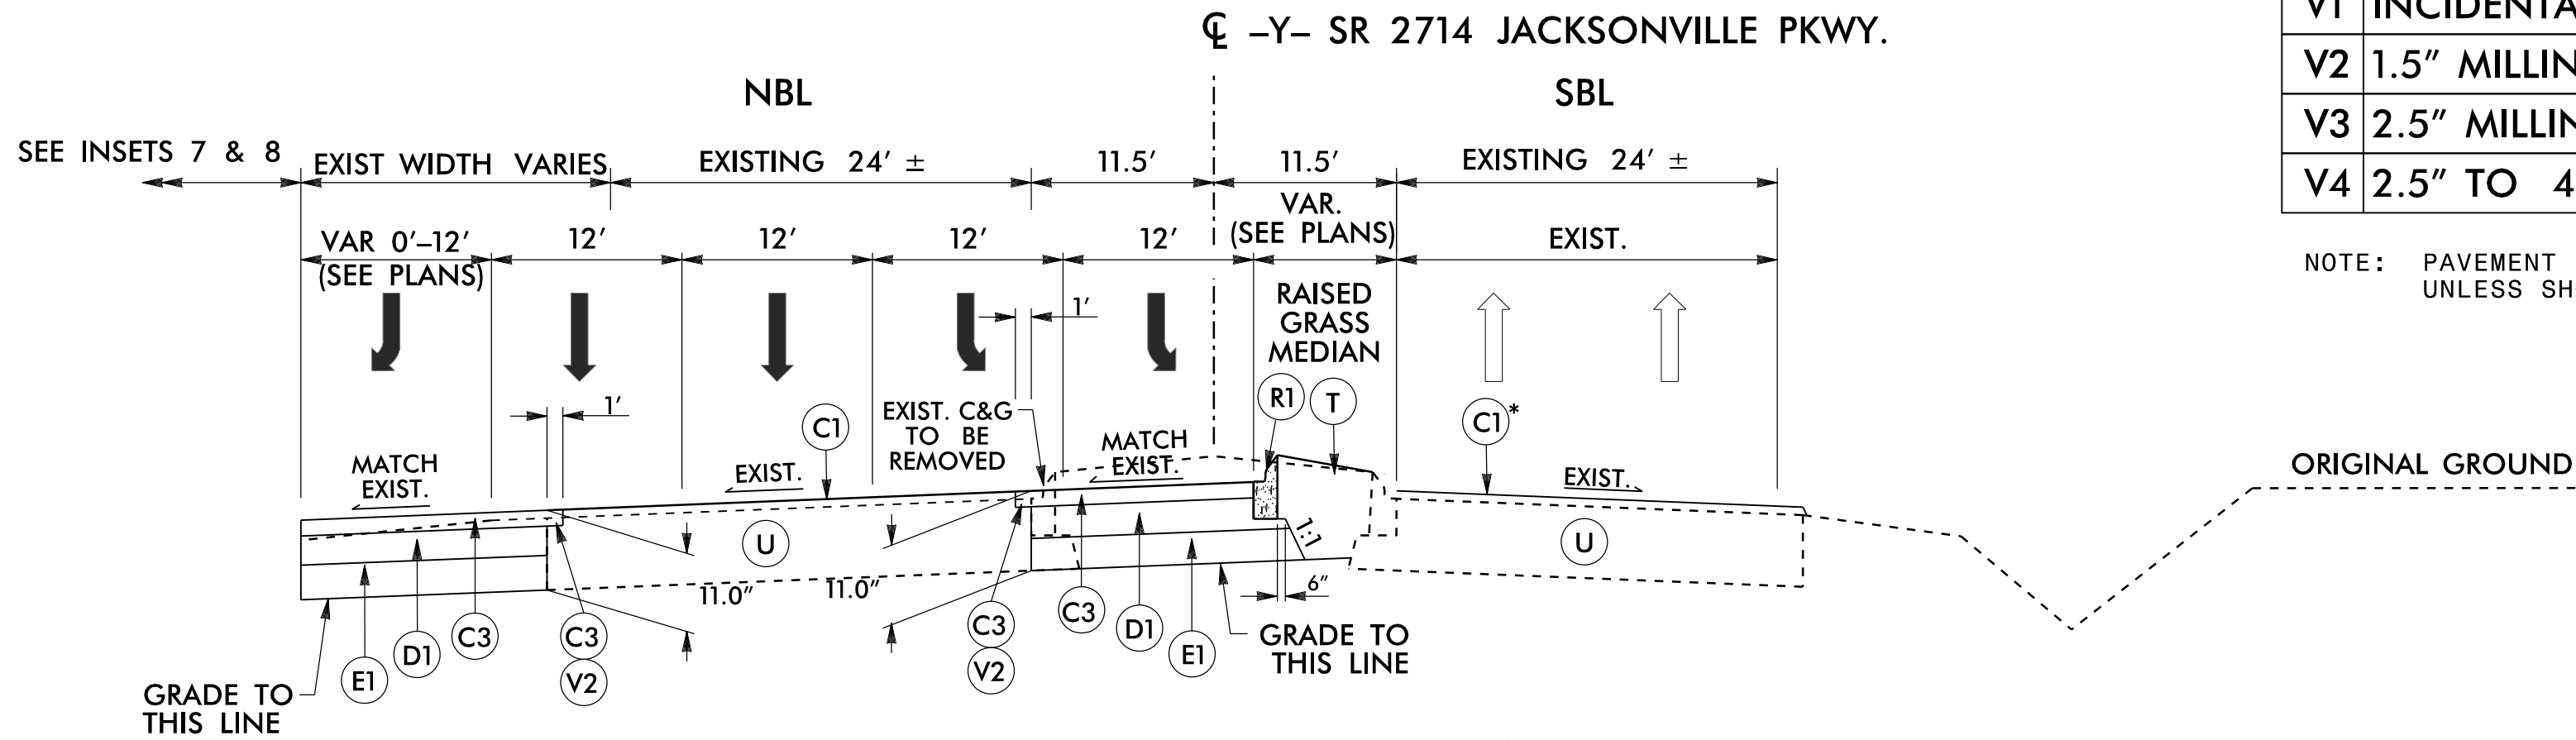


TYPICAL SECTION NO. 6

USE TYPICAL SECTION NO. 6 AS FOLLOWS

-Y- STA. 10+46.23 TO STA. 19+82.41
INSET 7: STA. 10+46.23 TO 13+49.21
INSET 8: STA. 13+49.21 TO 15+75.30
INSET 7: STA. 15+75.30 TO 19+82.41


*END OVERLAY
-Y- STA. 19+82.41 RT (SEE PLANS)

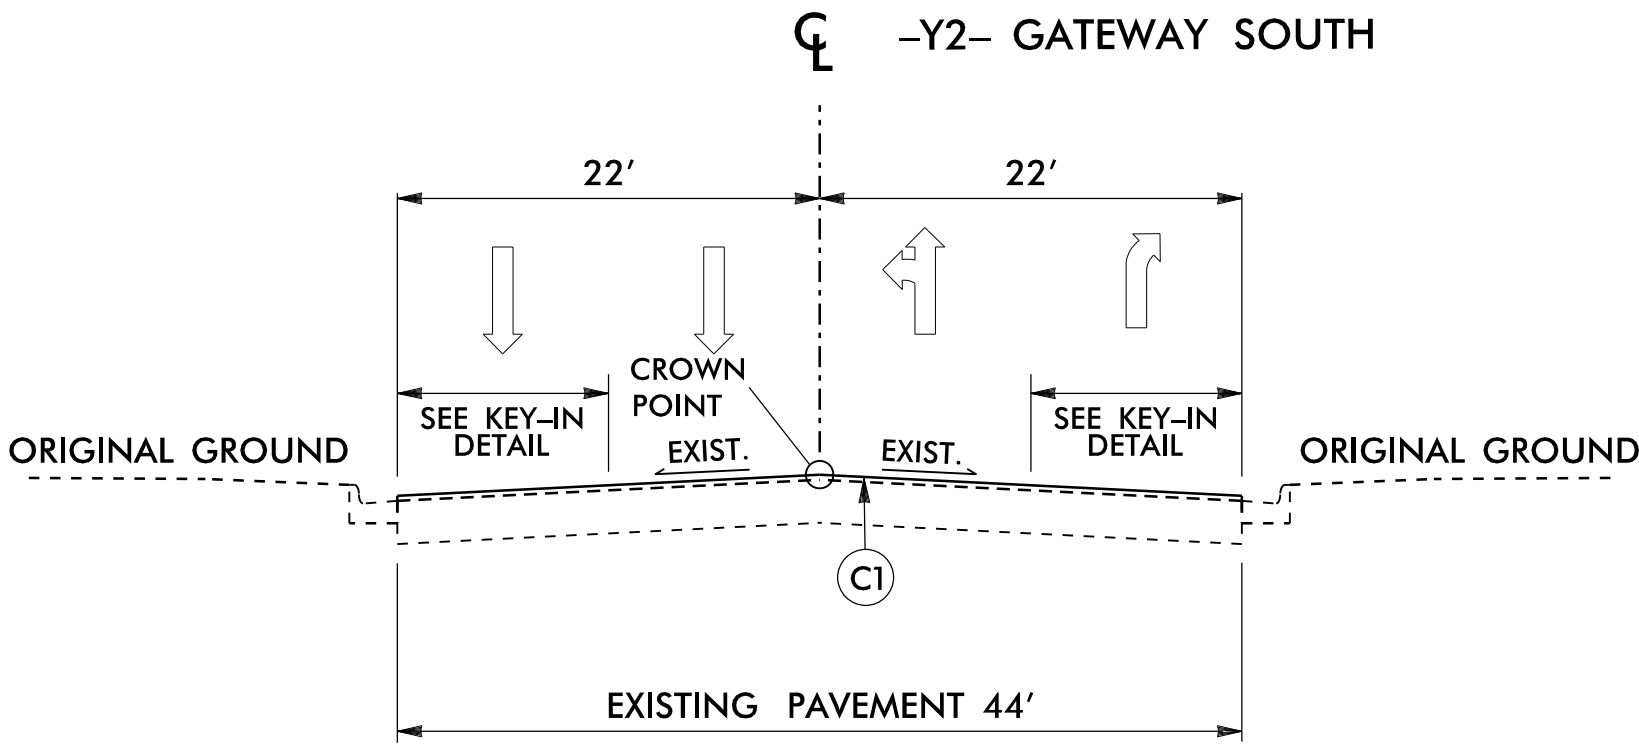

TYPICAL SECTION NO. 7

USE TYPICAL SECTION NO. 7 AS FOLLOWS

-Y2- STA. 24+00.00 TO STA. 25+26.43

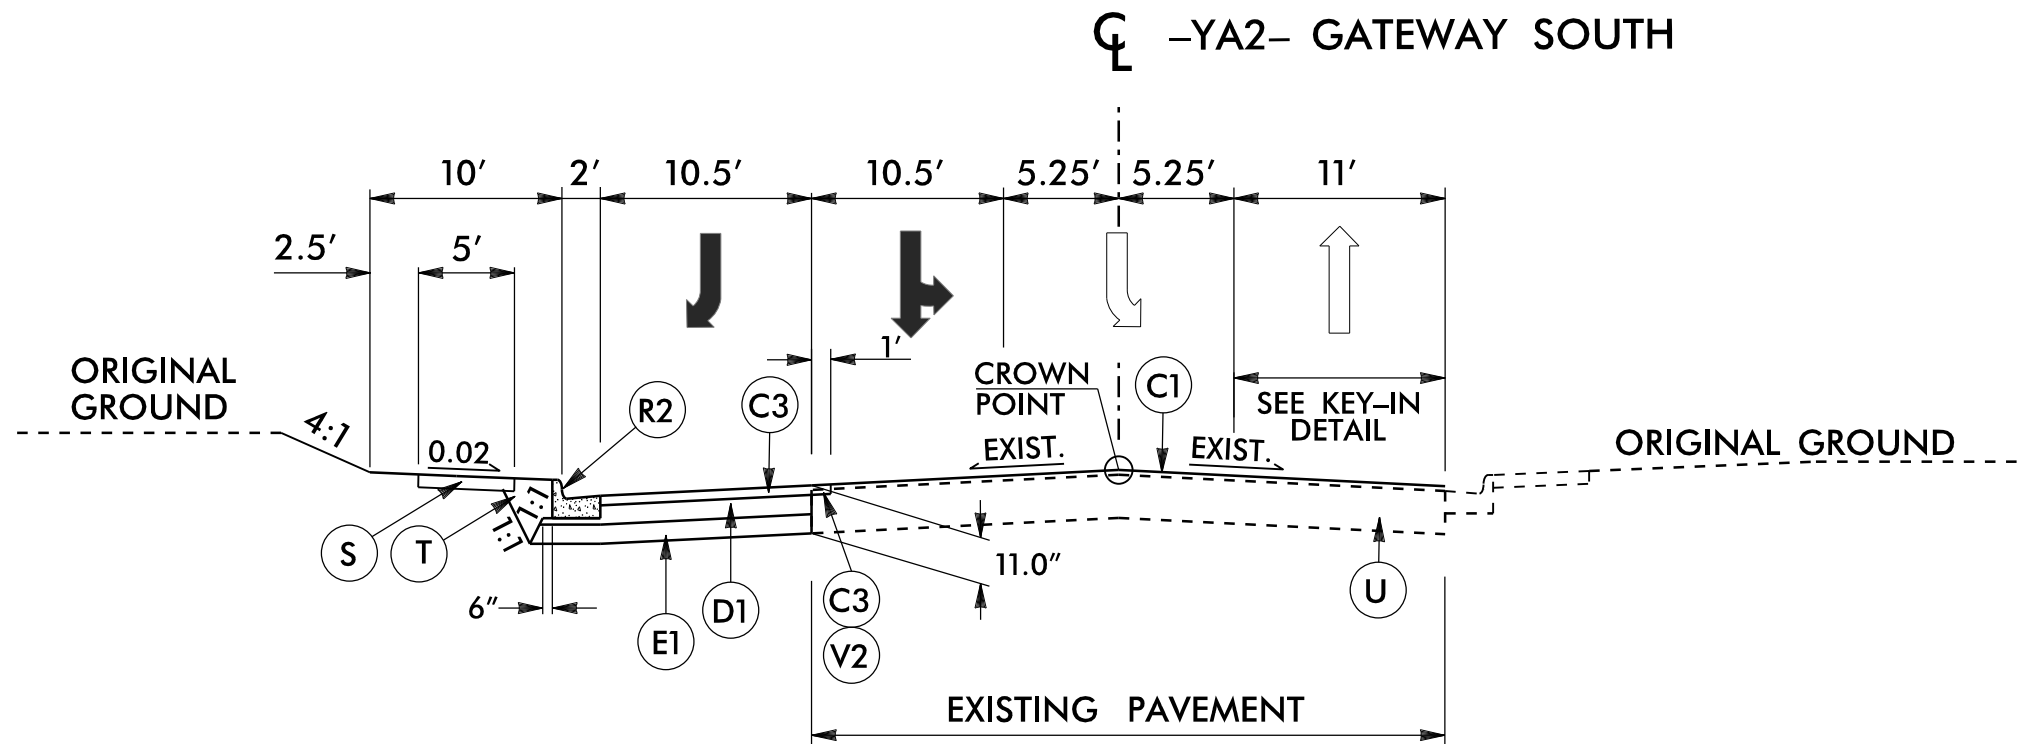

TYPICAL SECTION NO. 8

USE TYPICAL SECTION NO. 8 AS FOLLOWS

-YA2- STA. 10+50.00 TO STA. 13+43.80

PAVEMENT SCHEDULE	
C1	1.5" S9.5C
C2	VAR. S9.5C
C3	3.0" S9.5C
C4	1.5" S9.5B
C5	3.0" S9.5B
D1	4.0" I19.0C
D2	2.5" I19.0C
E1	4.0" B25.0C
K	12.0" CLASS IV SUBGRADE
N	GEOTEXTILE
R1	1'-6" C & G
R2	2'-6" C & G
R3	5" MONO. CON. ISLAND
S	SIDEWALK
T	EARTH MATERIAL
U	EXISTING PAVEMENT
V1	INCIDENTAL MILLING
V2	1.5" MILLING
V3	2.5" MILLING
V4	2.5" TO 4.0" MILLING

NOTE: PAVEMENT EDGE SLOPES ARE 1:1 UNLESS SHOWN OTHERWISE

PROJECT REFERENCE NO.
U-5789

SHEET NO.
2A-4

ROADWAY DESIGN ENGINEER
SEAL
052554
07/07/2025

PAVEMENT DESIGN ENGINEER
SEAL
038176
07/07/2025

DOCUMENT NOT CONSIDERED FINAL
UNLESS ALL SIGNATURES COMPLETED



DAVENPORT

119 BROOKSTOWN AVE, SUITE PH-1
WINSTON-SALEM, NC 27101
336-744-1536 www.davenportworld.com
NOBELS FIRM LICENSE NO. C-2522