


INPUT PAGE 2 ASSIGNMENT PROGRAMMING DETAIL FOR ALTERNATE PHASING - LOOP 1A

(program controller as shown below)

- NOTES: 1. THIS PROGRAMMING APPLIES FOR INPUT PAGE 2 ONLY. INPUT PAGE 1 WILL USE STANDARD DEFAULT SETTINGS. THIS PROGRAMMING IS NECESSARY FOR PROPER DETECTOR OPERATION DURING ALTERNATE PHASING OPERATION.
2. THE FIRST TASK THIS PROGRAMMING ACCOMPLISHES IS THE DISABLING OF INPUT #10 (DETECTOR 26) SO THAT A VEHICLE CALL WILL NOT BE PLACED TO PHASE 6 DURING ALTERNATE PHASING OPERATION. THE SECOND TASK THIS PROGRAMMING ACCOMPLISHES IS THAT IT REASSIGNS DETECTOR 51 TO INPUT #18 SO THAT THE DELAY ON LOOP 1A CAN BE REDUCED FROM 15 SECONDS TO 0 SECONDS.


FROM MAIN MENU PRESS '5' (INPUTS). THEN PRESS 'NEXT' TO GET TO INPUT PAGE '2'. PRESS THE '+' KEY UNTIL INPUT 10 IS REACHED.

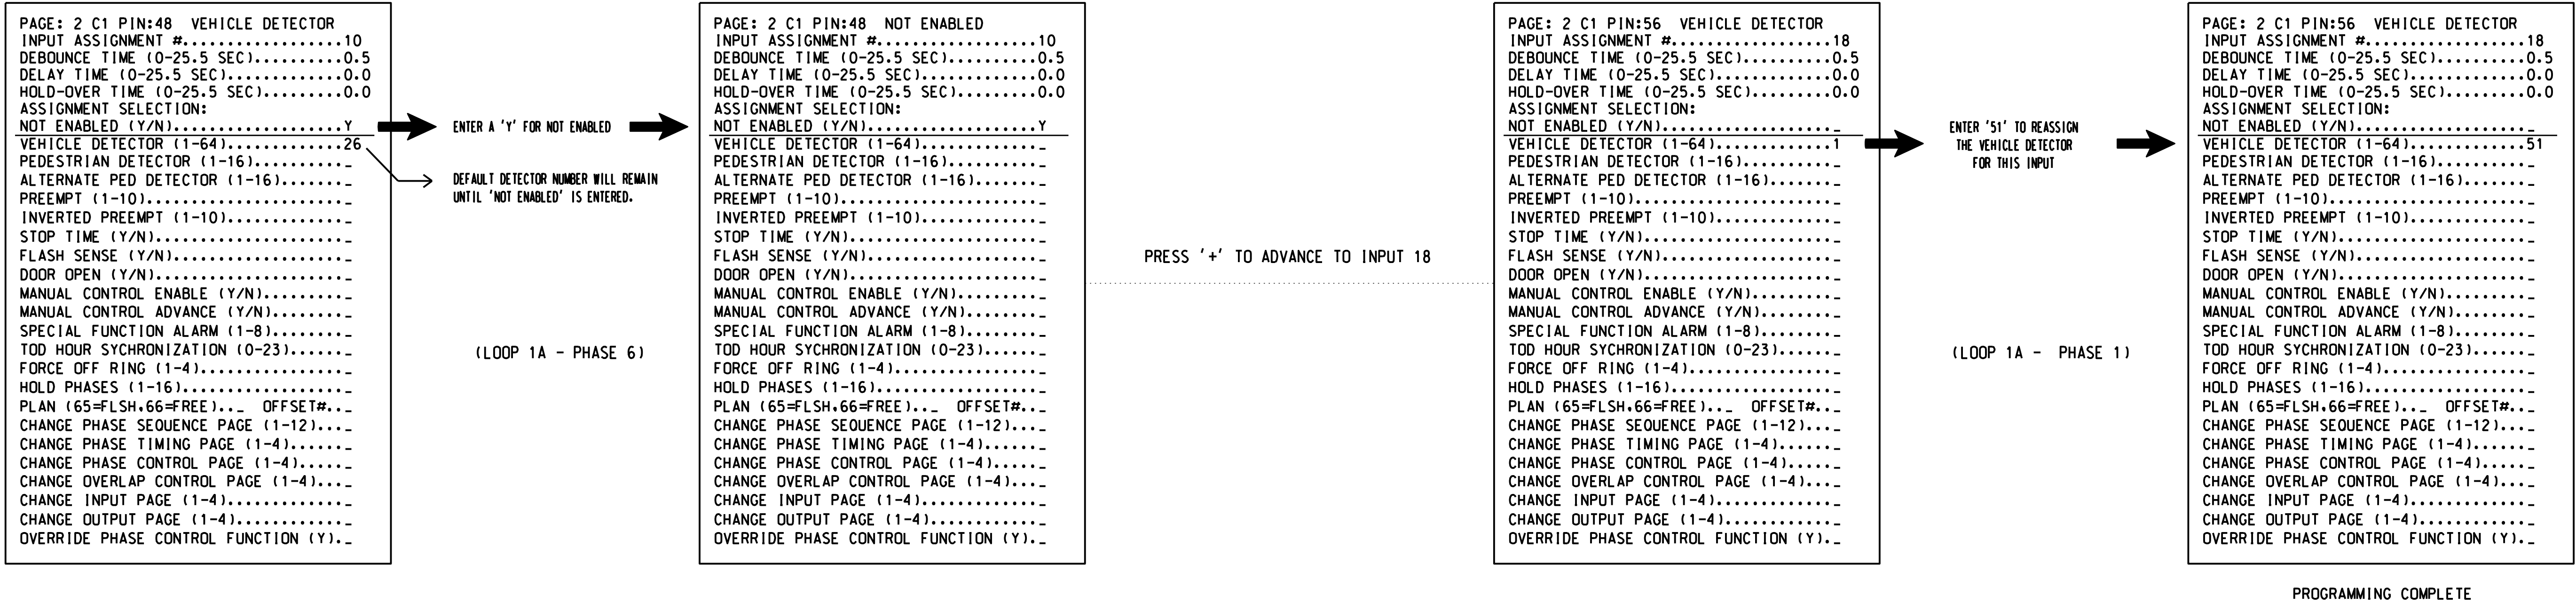

SPECIAL DETECTOR PROGRAMMING DETAIL - LOOP 1A (ALT.)

(program controller as shown below)

FROM MAIN MENU PRESS '7' (DETECTORS). THEN PRESS '1' FOR VEHICLE DETECTORS. PRESS THE '-' KEY TO GET TO VEHICLE DETECTOR #51.

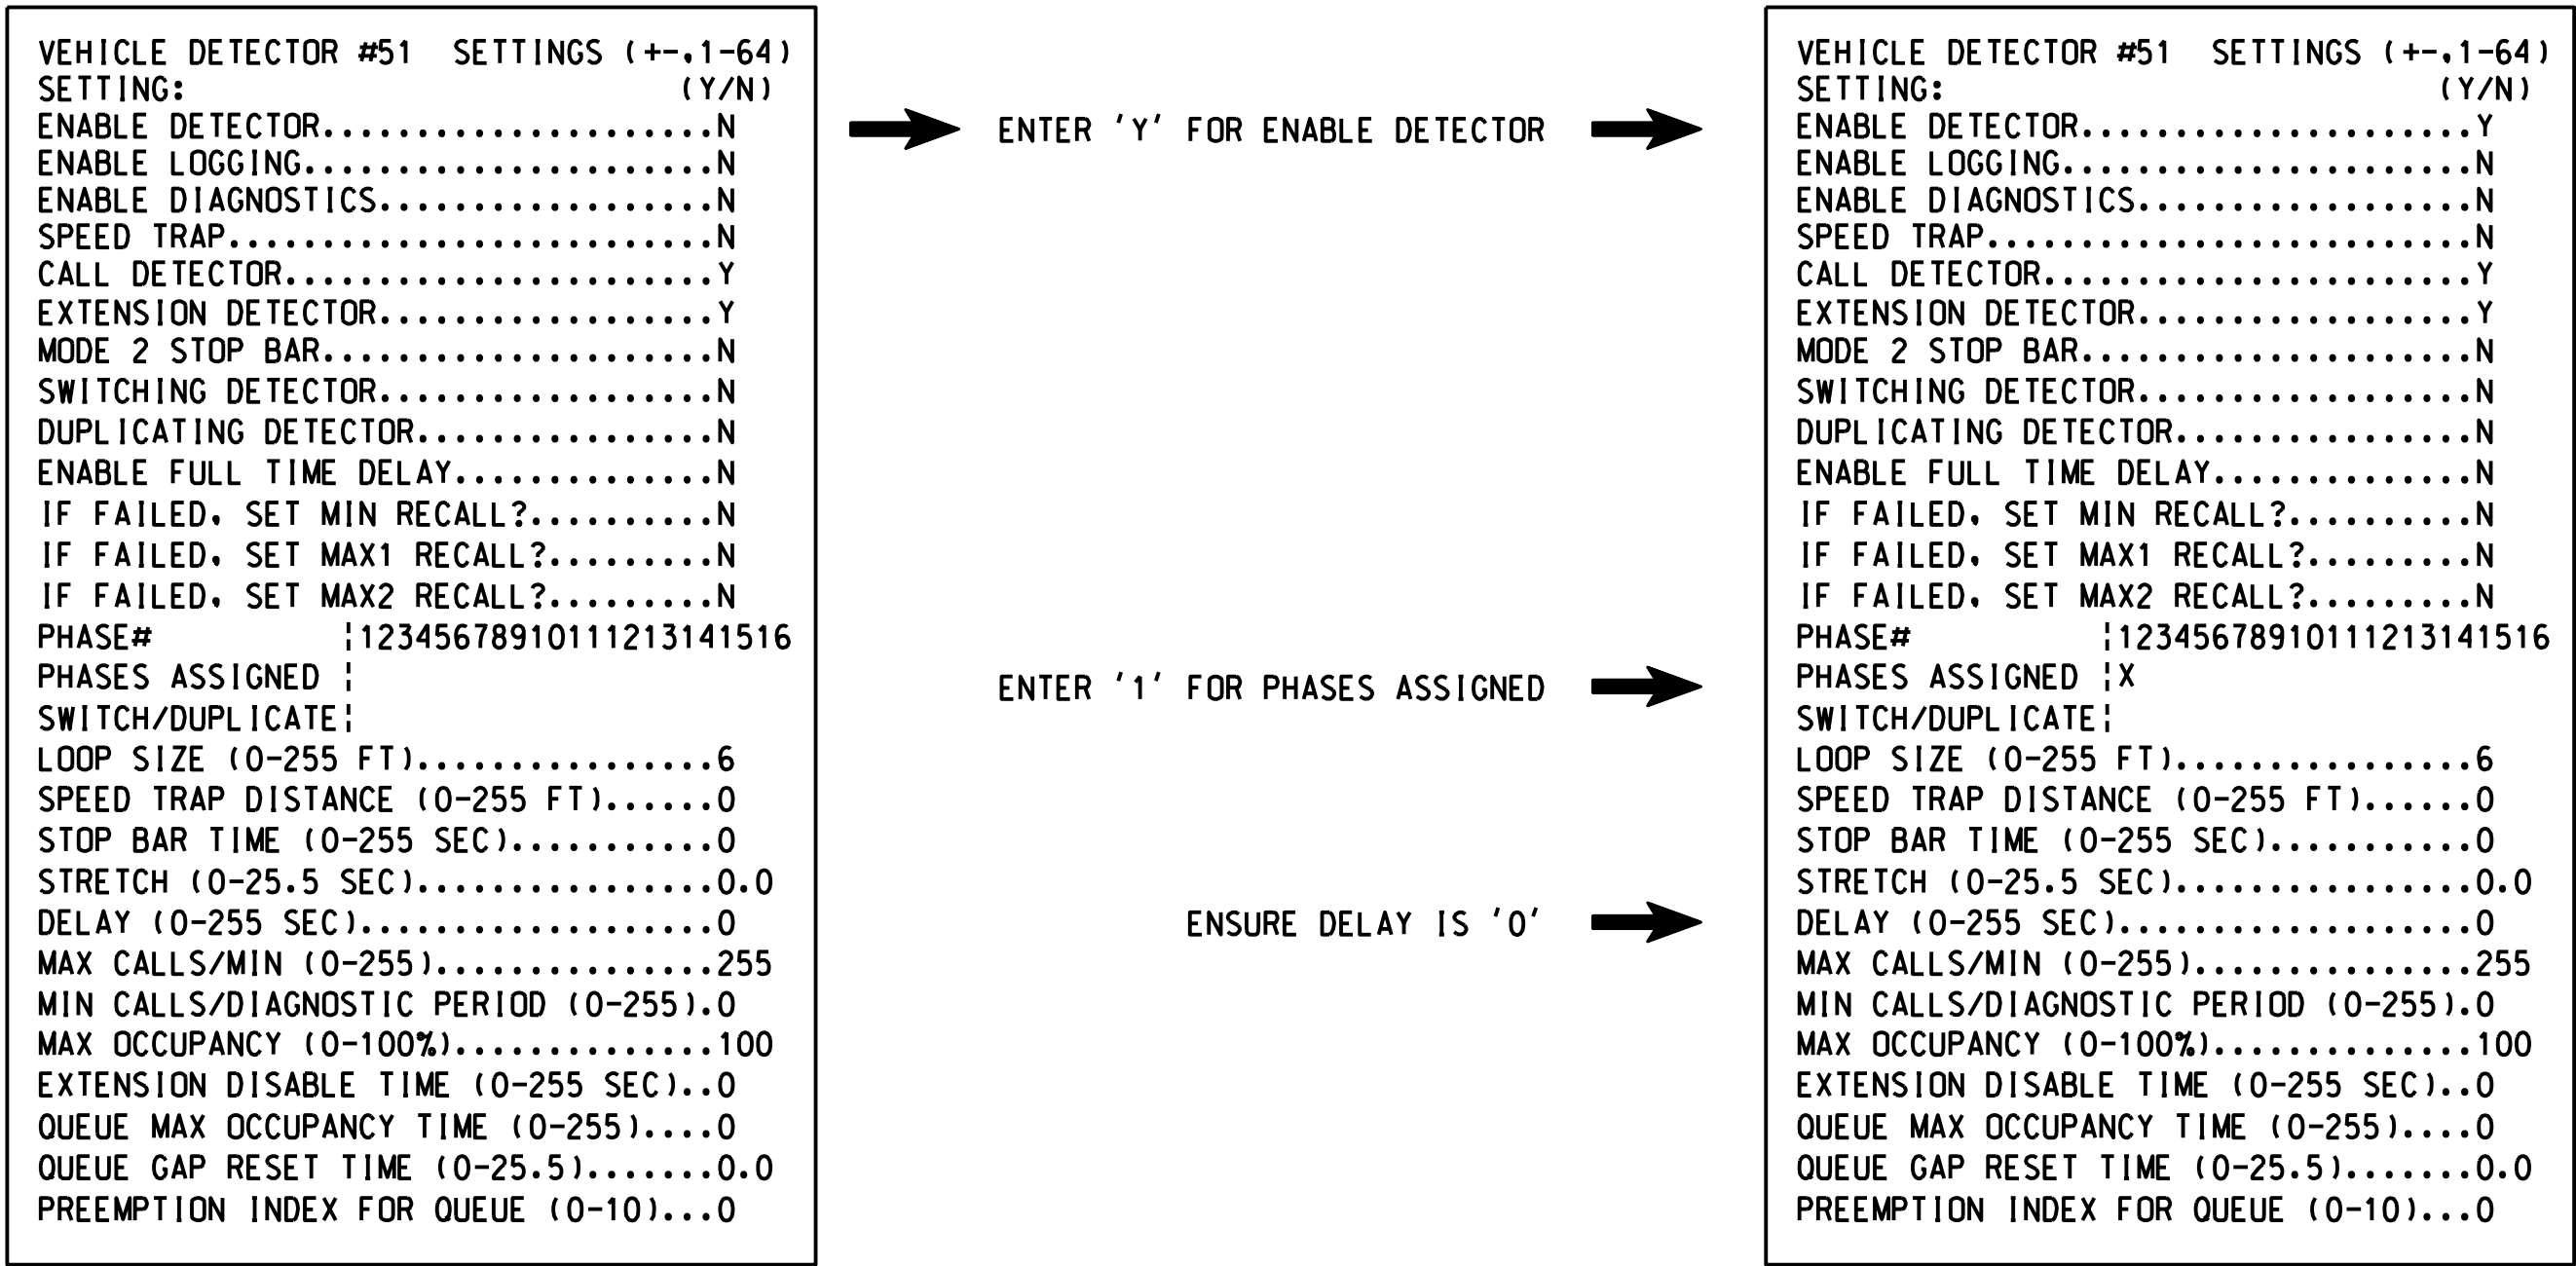

DETECTOR PROGRAMMING COMPLETE

NOTE: DETECTOR IS PROGRAMMED PER THE INPUT FILE CONNECTION AND PROGRAMMING CHART SHOWN ON SHEET 1.

THIS ELECTRICAL DETAIL IS FOR THE SIGNAL DESIGN: 03-0822T
DESIGNED: May 2025
SEALED: 07/07/2025
REVISED: N/A

Temporary Design;(TMP 4-5,10-11,16,19-20,25-26,31-32)
Electrical Detail - Sheet 3 of 6



ELECTRICAL AND PROGRAMMING DETAILS FOR:		NC 53 (Western Boulevard) at SR 2714 (Jacksonville Parkway)/ Gateway North Division 3 Onslow County Jacksonville		DOCUMENT NOT CONSIDERED FINAL UNLESS ALL SIGNATURES COMPLETED	
PLAN DATE: May 2025		REVIEWED BY: L. Boyer		SEAL NORTH CAROLINA PROFESSIONAL ENGINEER SEAL 030912 LORI M. BOYER 07/07/2025	
PREPARED BY: J Dollarhite		RKA PROJ. NO.:		SIGNED BY: LORI M. BOYER DATE: 07/07/2025	
REVISIONS		INIT.		DATE	
SIGNATURE		DATE		SIG. INVENTORY NO. 03-0822T	