

Docusign Envelope ID: F4FF0586-3C04-4948-8912-538EC33C0E13

U-5789 SCP-3

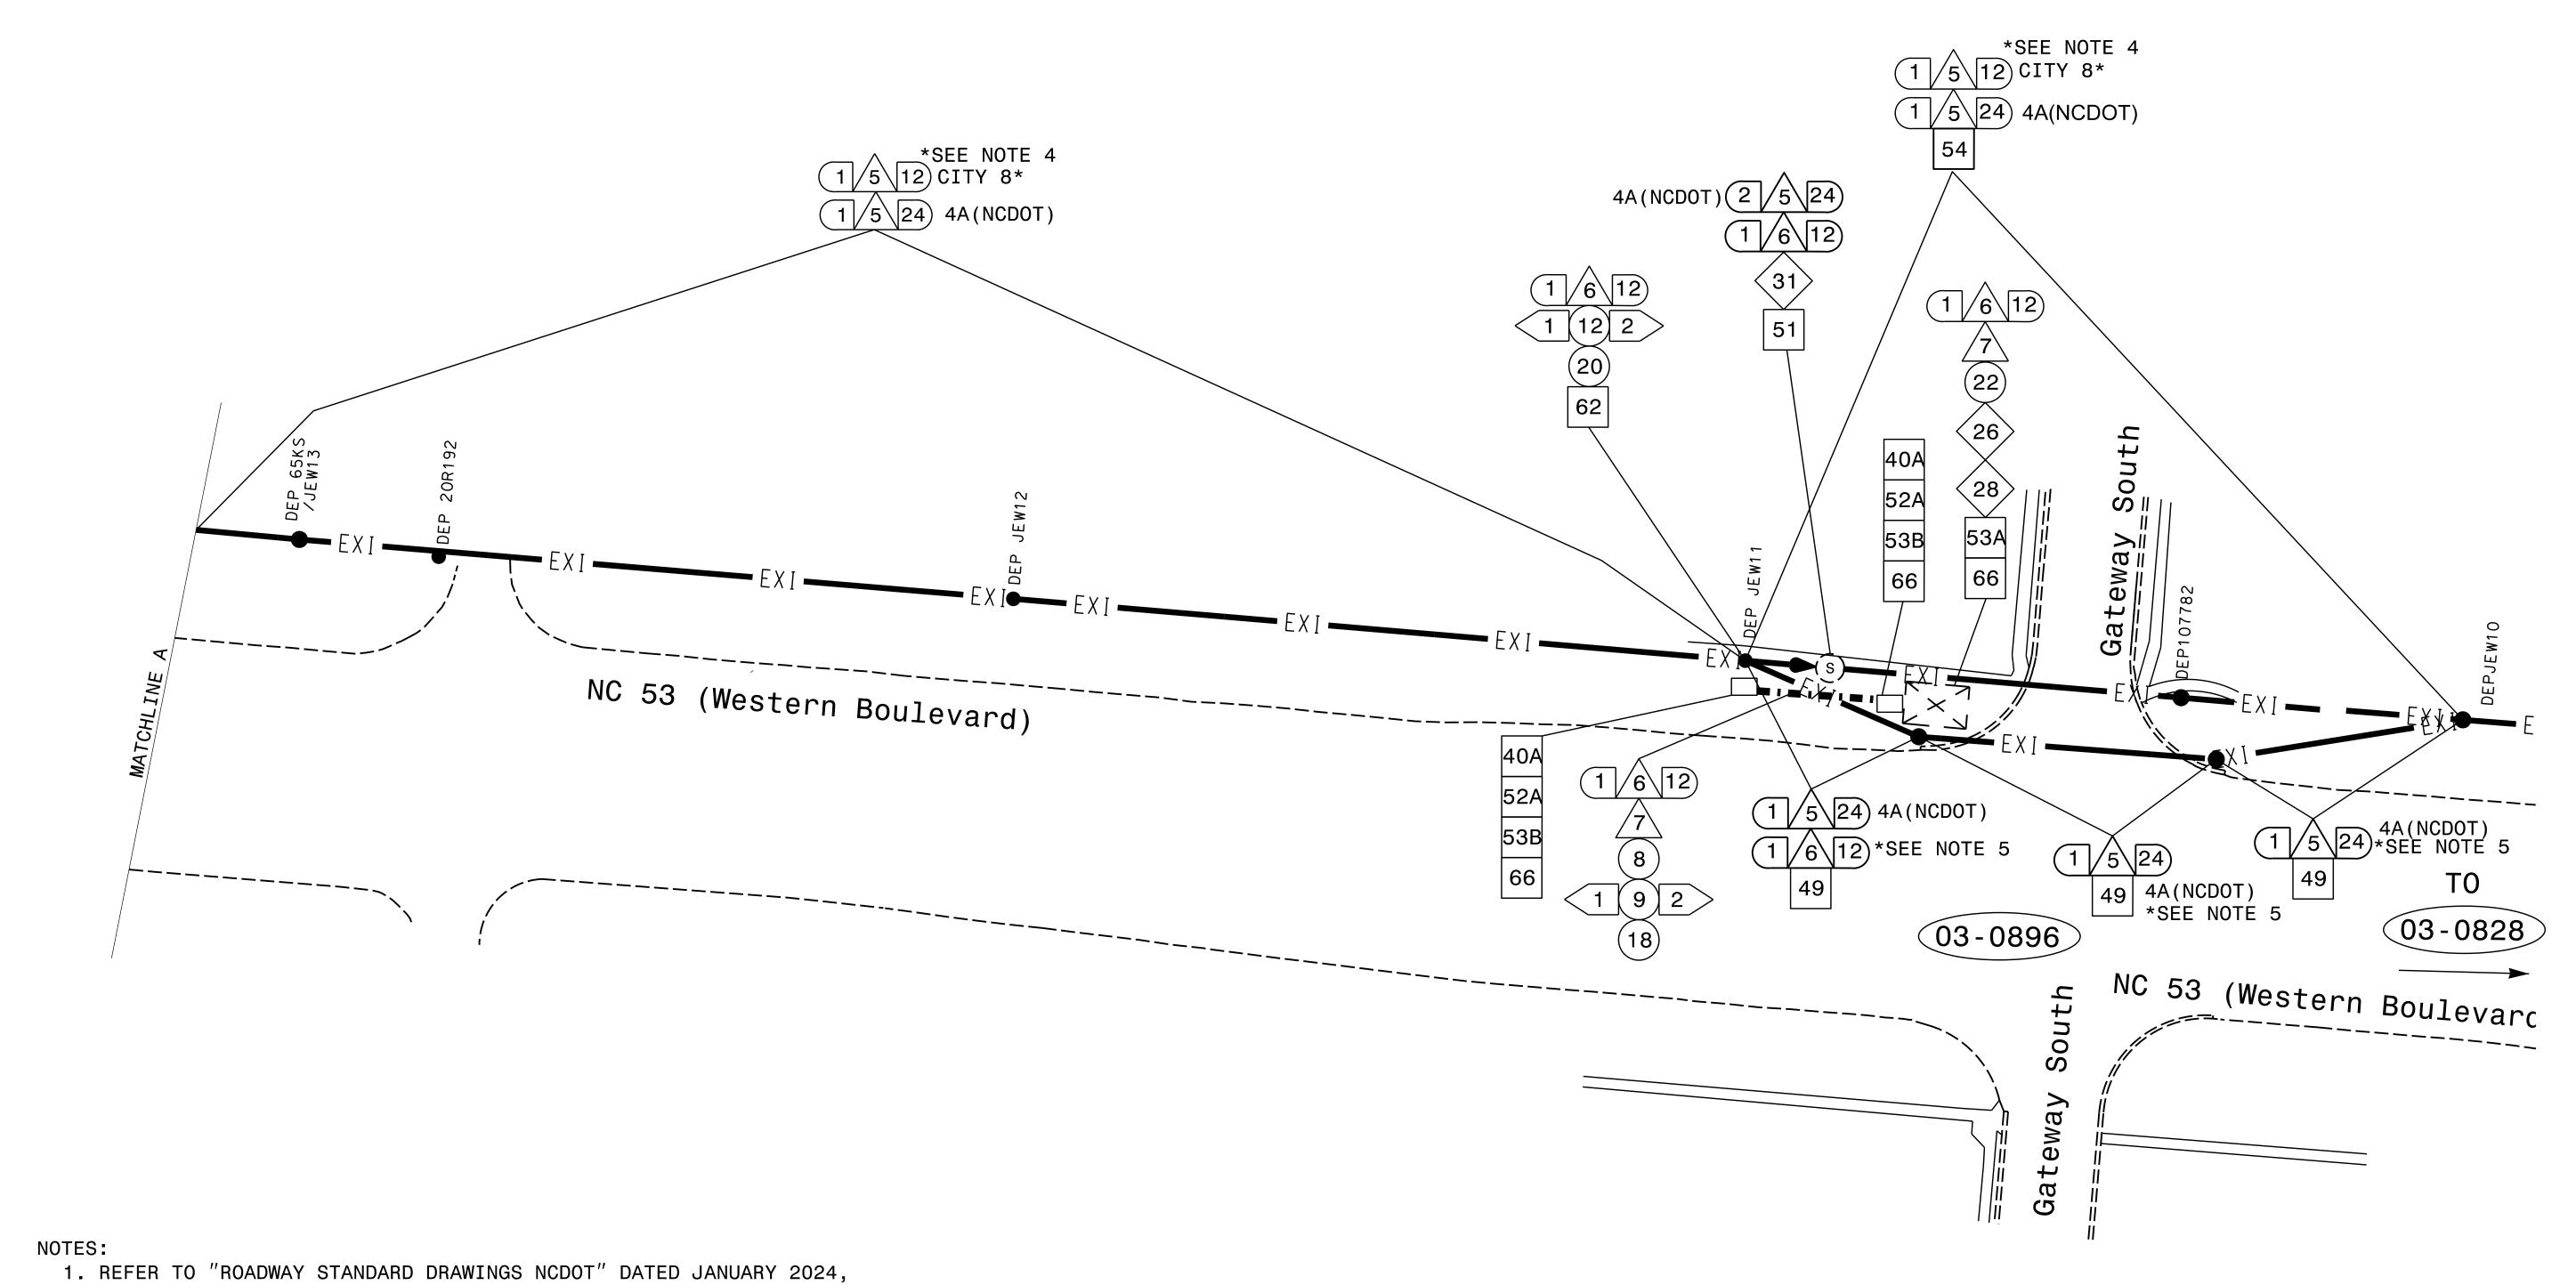

- 1. REFER TO "ROADWAY STANDARD DRAWINGS NCDOT" DATED JANUARY 2024, "STANDARD SPECIFICATIONS FOR ROADS ND STRUCTURES" DATED JANUARY 2024, AND ALL APPLICABLE SECTIONS OF THE LATEST VERSION OF THE GENERIC PROJECT SPECIAL PROVISIONS.
- 2. NOTIFY THE CITY OF JACKSONVILLE TRANSPORTATION MANAGER AT 910-938-6453 FIVE (5) DAYS PRIOR TO BEGINNING WORK ON SIGNAL SYSTEM COMMUNICATIONS CABLE. NOTIFY THE TRANSPORTATION MANAGER AFTER ALL WORK IS PERFORMED TO ENSURE THAT ALL FIBER CIRCUITS ARE FUNCTIONING PROPERLY. ALL WORK IS NOT COMPLETE UNTIL THE SIGNAL SYSTEM IS BACK UP AND OPERATIONAL.
- 3. CONTRACTOR TO RECORD EXISTING SPLICE ARRANGEMENT FOR COMPARISON
  TO THE SUPPLIED SPLICE DETAILS. IF DISCREPANCIES EXIST, CONTACT THE ENGINEER
  TO DETERMINE HOW TO PROCEED WITH RESPLICING. PROVIDE AS-BUILT PLANS TO
  THE ENGINEER IF FINAL SPLICE ARRANGEMENT DIFFERS FROM THE SUPPLIED SPLICE DETAILS.
- 4. CITY OF JACKSONVILLE FIBER ROUTE 8(IT FIBER) SHOWN FOR REFERENCE AND COORDINATION ONLY.
  NO NCDOT WORK REQUIRED ON JACKSONVILLE IT FIBER THIS SHEET.
- 5. BREAK SPLICES IN EXISTING AREAL SPLICE ENCLOSURE AND BACKPULL TO DEP JEW10, RELASH TO EXISTING JACKSONVILLE IT FIBER BACK TO THE EXISTING SPLICE ENCLOSURE AND RECONNECT SPLICES.

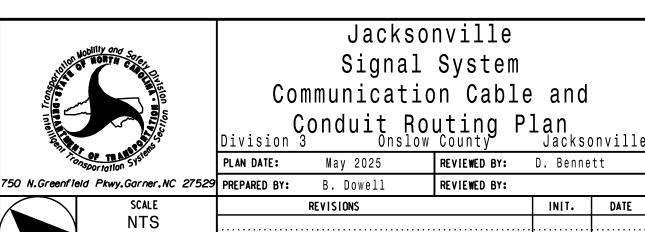



SIGNATURES COMPLETED

SEAL

11e

SEAL

SEAL

O20608

SEAL

O20608

TE

OR. BENNING

OR. BENNING

TOWN BENING

TOWN BENNING

TOWN BENNING

TOWN BENNING

TOWN BENNING

TOWN

DOCUMENT NOT CONSIDERED FINAL UNLESS ALL

SIGNATURE DA