

## PROJECT REFERENCE NO. SHEET NO U-5789 SCP 4

### New Underground Splice Enclosure at 03–0822/New CCTV6

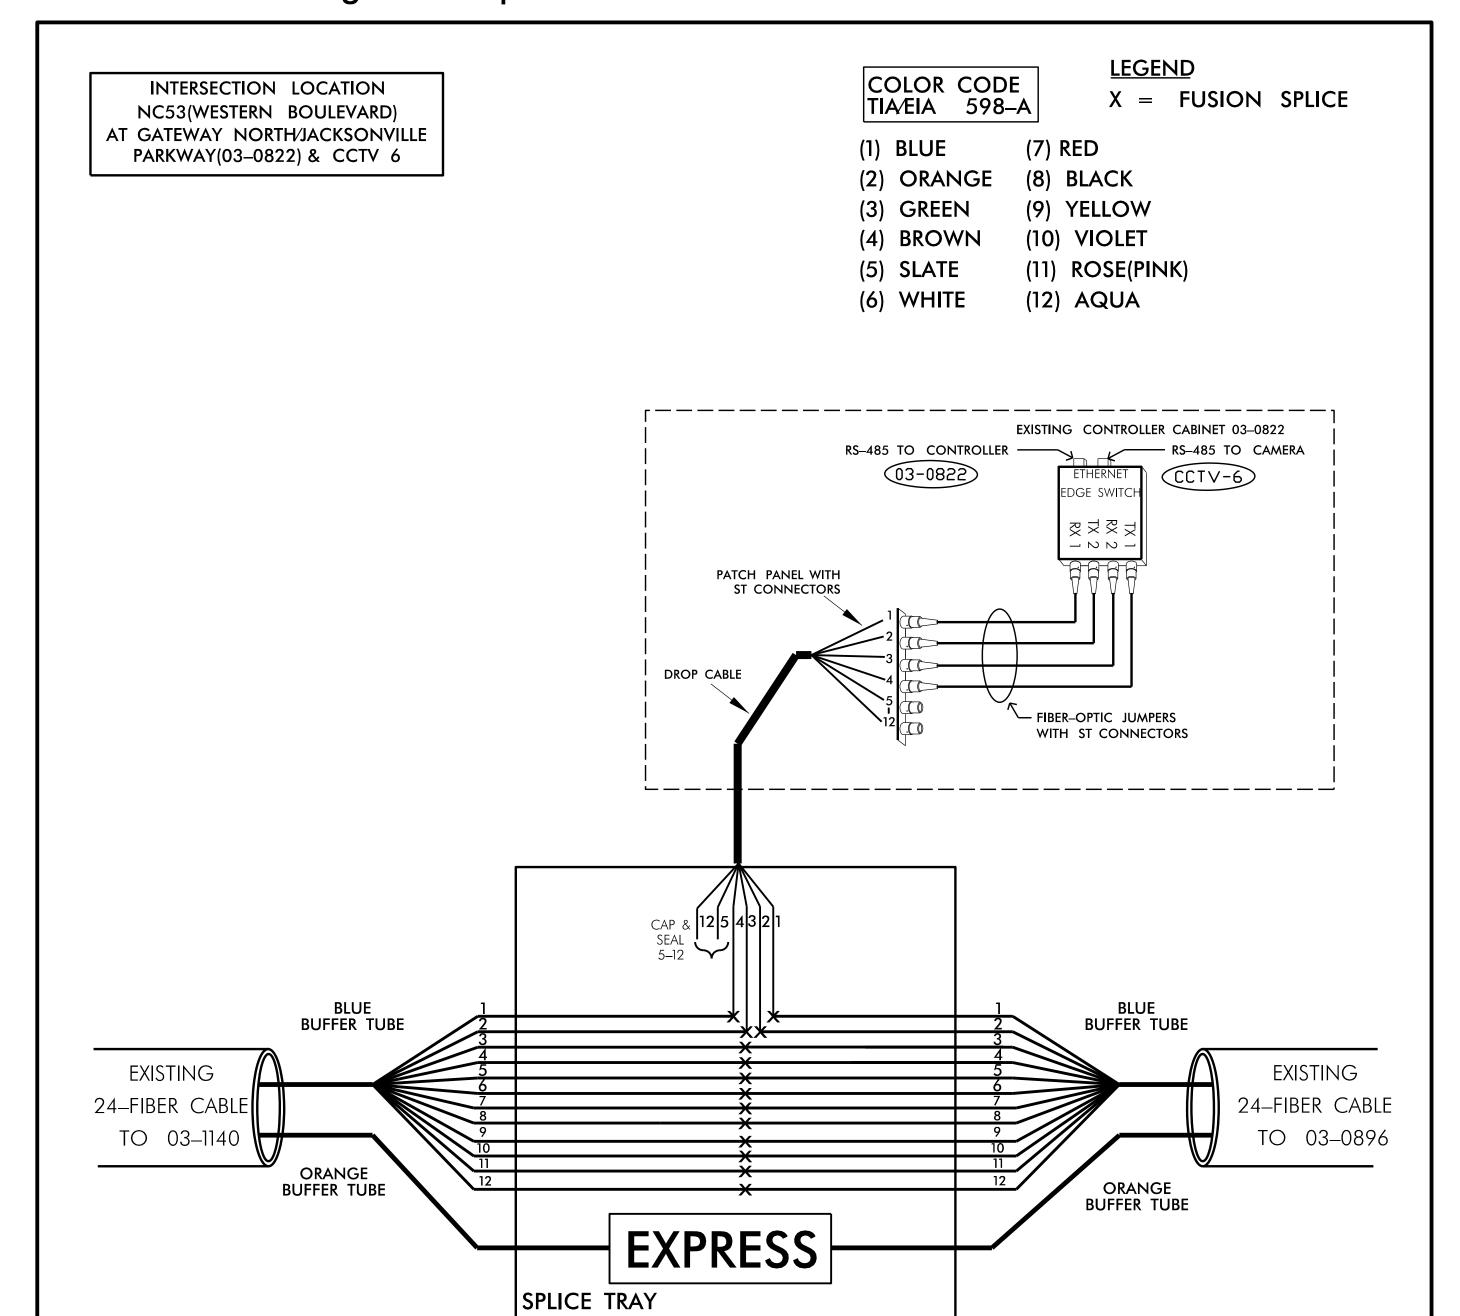

# Existing Aerial Splice Enclosure at Gateway South

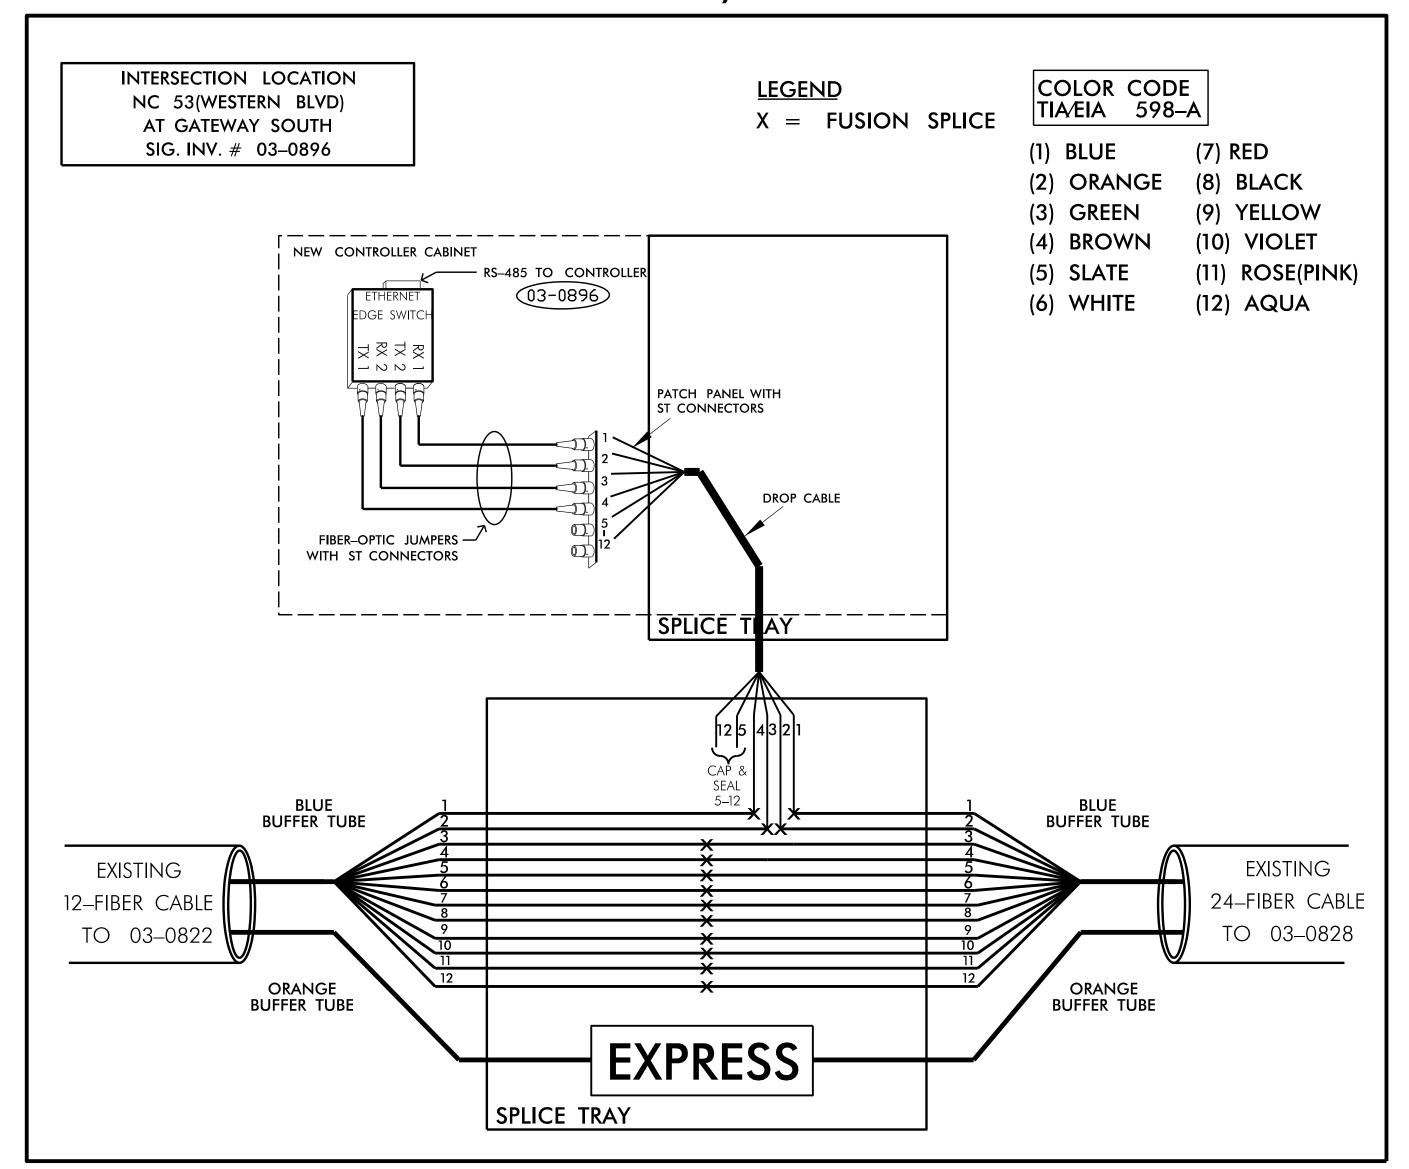

### NOTES:

- 1) NOTIFY THE CITY OF JACKSONVILLE TRANSPORTATION MANAGER AT (910)938–6453 FIVE (5)
  DAYS PRIOR TO BEGINNING WORK ON SIGNAL SYSTEM COMMUNICATIONS CABLE. NOTIFY THE ITS
  ENGINEER AFTER ALL WORK IS PERFORMED TO ENSURE THAT ALL FIBER CIRCUITS ARE FUNCTIONING
- PROPERLY. ALL WORK IS NOT COMPLETE UNTIL THE SIGNAL IS BACK UP AND OPERATIONAL.

  2) CONTRACTOR TO RECORD EXISTING SPLICE ARRANGEMENT FOR COMPARISON TO THE SUPPLIED SPLICE DETAILS. IF DISCREPANCIES EXIST, CONTACT THE ENGINEER TO DETERMINE HOW TO PROCEED WITH RESPLICING. PROVIDE AS-BUILT PLANS TO THE ENGINEER IF FINAL SPLICE ARRANGEMENT DIFFERS FROM THE SUPPLIED SPLICE DETAILS.
- FROM THE SUPPLIED SPLICE DETAILS.


  3) ETHERNET SWITCH TERMINATION CONFIGURATIONS ARE GENERIC. CONTRACTOR IS RESPONSIBLE FOR DETERMINING ENSURING PROPER TERMINATIONS.
- 4) INCLUDE ON THE COVER OF EACH SPLICE TRAY THE FOLLOWING:
  REFERENCE SECTION 1731 "FIBER OPTIC SPLICE ENCLOSURE"


### 1)SPLICE LOCATION

2)DATE

3)COMPANY NAME 4)NAME OF INDIVIDUAL PERFORMING THE SPLICING

PRIOR TO INSTALLING THE COVER ON THE SPLICE TRAY TAKE A DIGITAL PHOTOGRAPH SHOWING THE SPLICE TRAY AND INFORMATION SHOWN ABOVE (1–4) AND SUBMIT PHOTOGRAPH ALONG WITH OTDR TEST RESULTS.

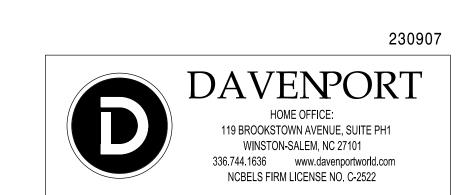

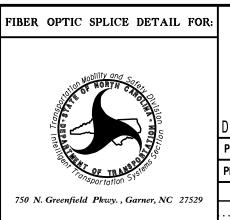


Jacksonville Signal System Splice Detail

Division 3 Onslow County Jacksonville

PLAN DATE: April 2025 REVIEWED BY: D. Bennett

PREPARED BY: J. Dollarhite REVIEWED BY:

REVISIONS INIT. DATE

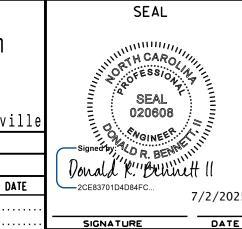

DOCUMENT NOT CONSIDERED FINAL UNLESS ALL SIGNATURES COMPLETED

REVISIONS INIT. DATE

SIGNATURE

SIGNATURE